


PLOT PLAN

(Existing No exterior work)

Attached to 37 Tate st. Building

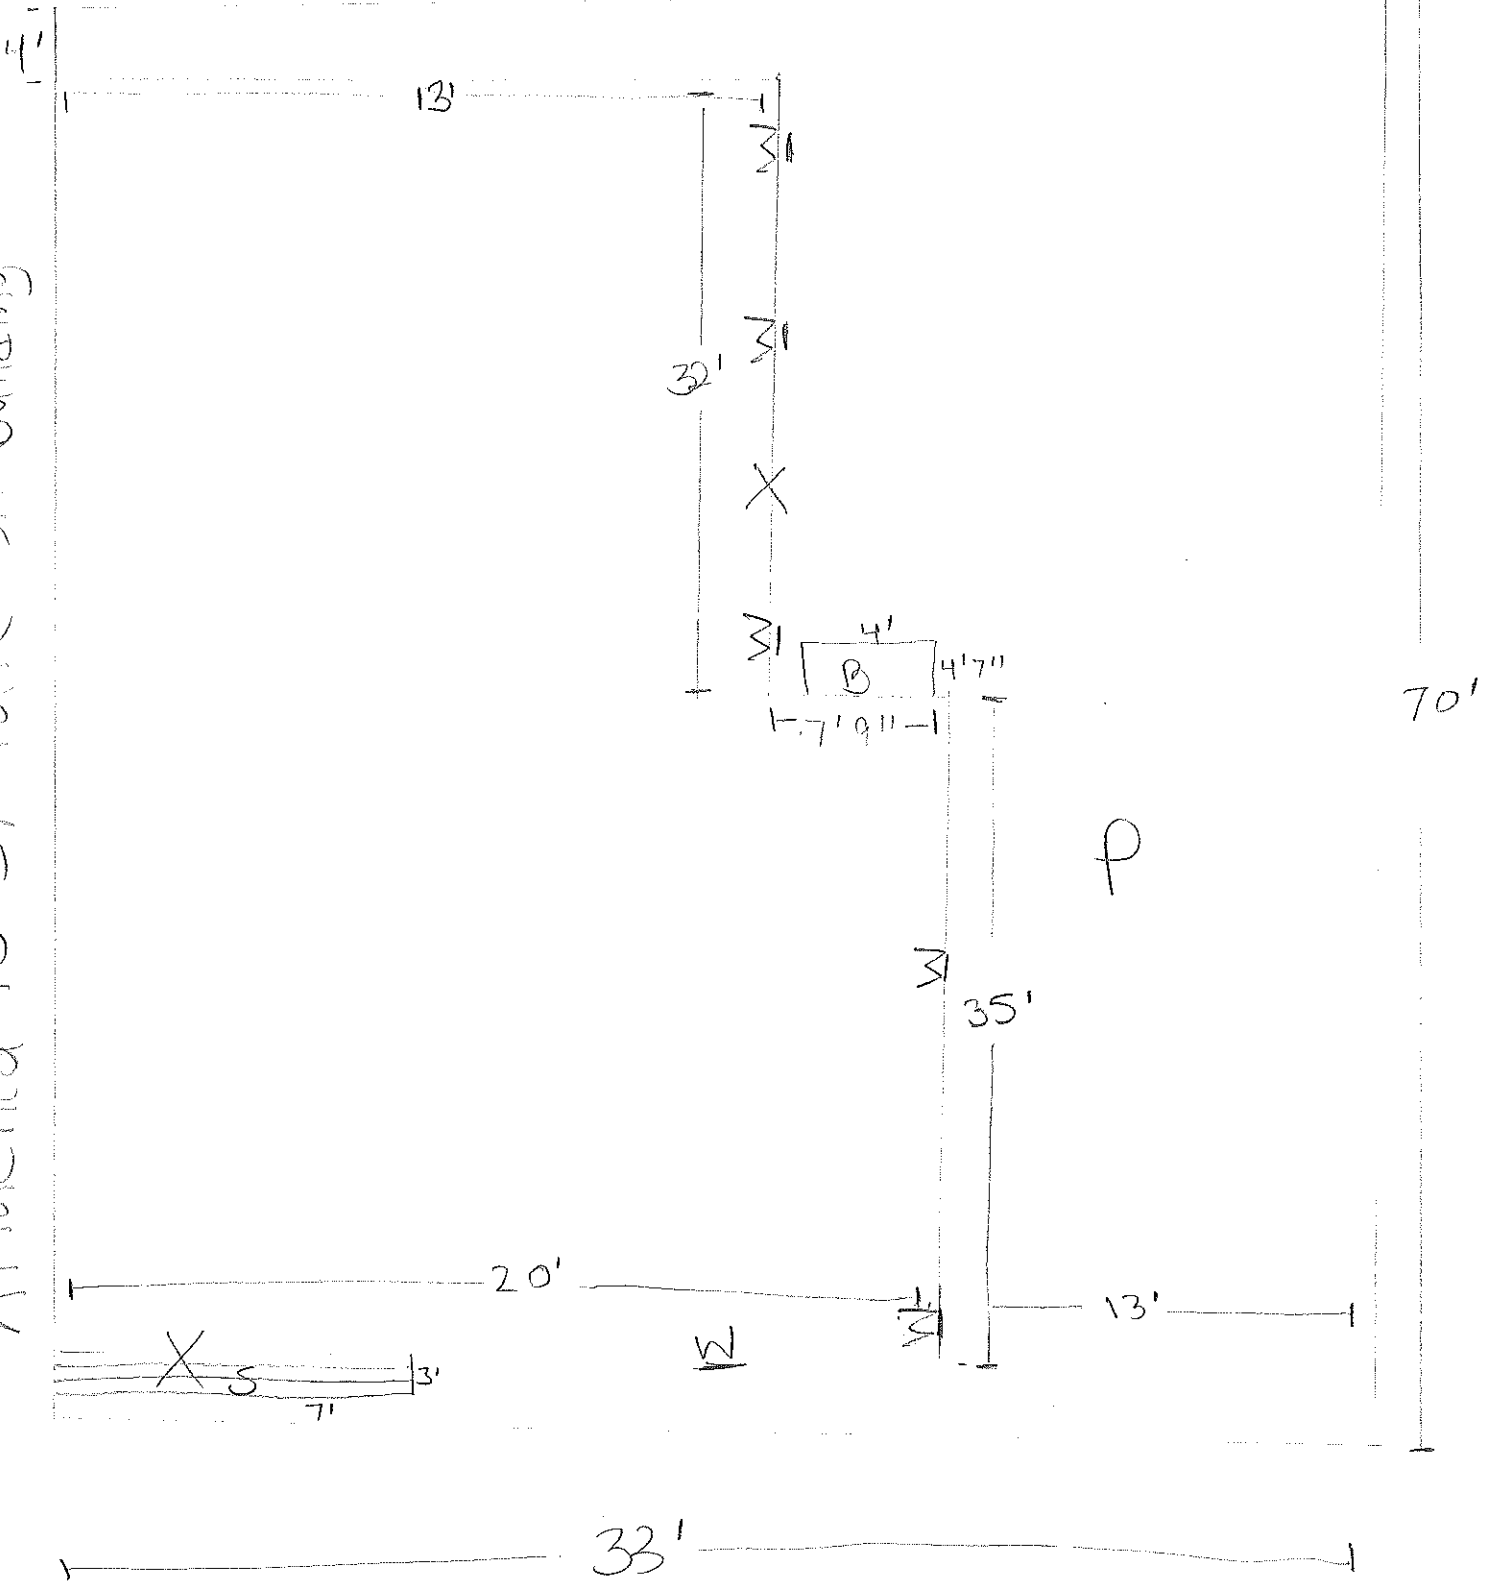

- X - Door
- W - Window
- P - Parking
- B - Bulkhead
- S - Stairs

35 Tate st.
Portland