


Proposed Apt 2

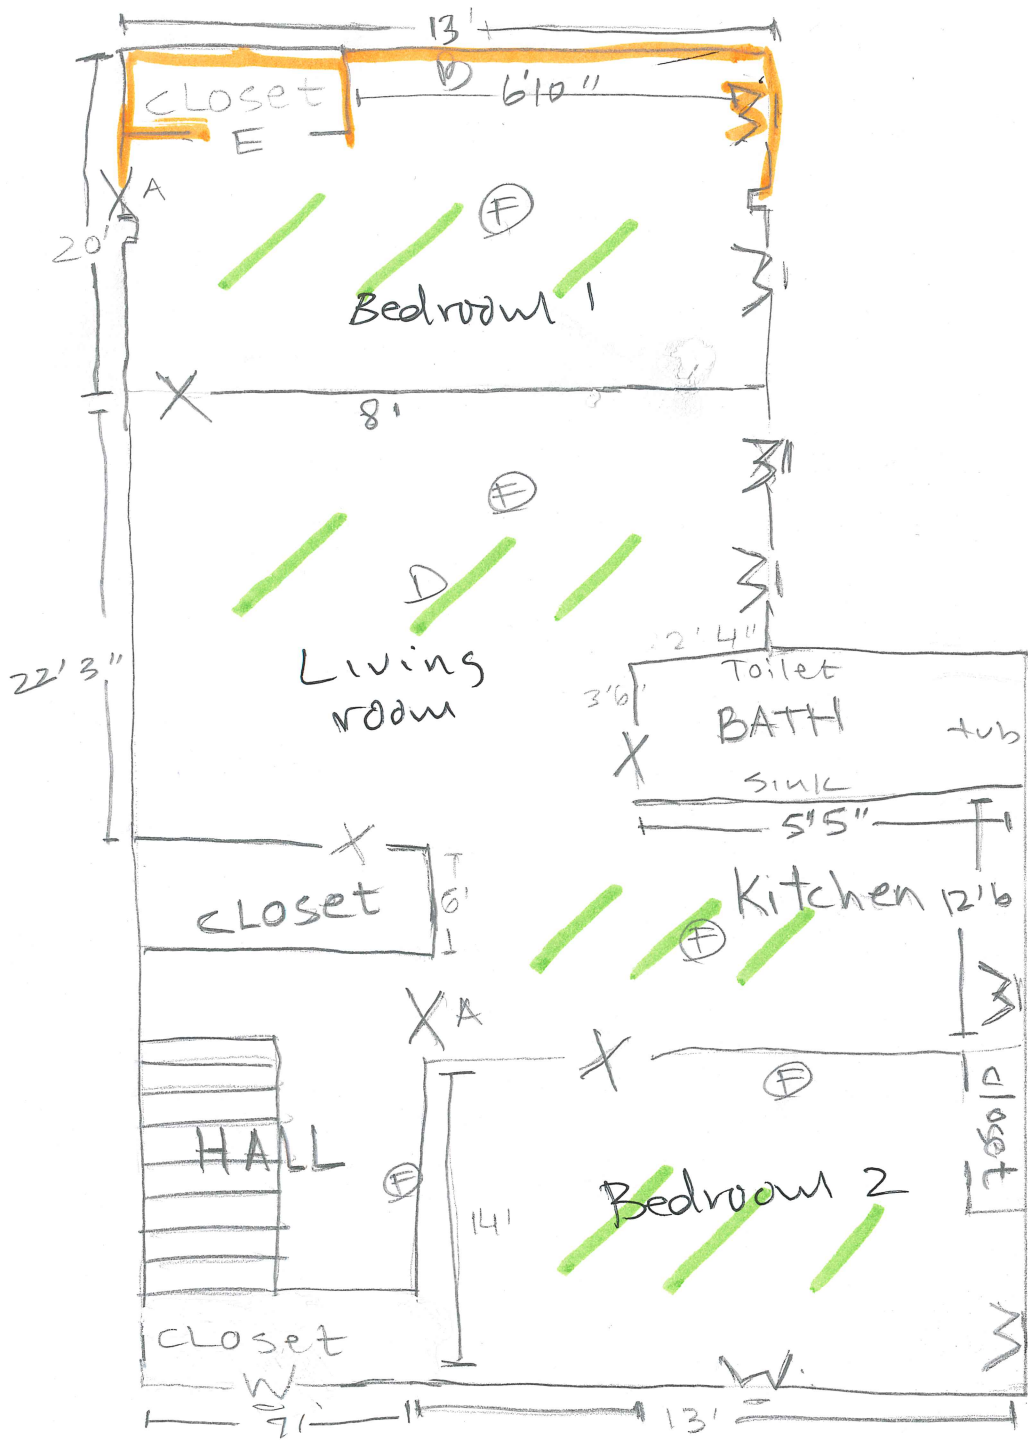

A- egress exit

B- repair Drywall

C- replace window to 34 X 55

u-factor = .29

D- Drop down ceiling repair/replace

E- replace door

F- Smoke/CO2 Detector existing