


# HALL 1<sup>st</sup> Floor

Proposed

7'

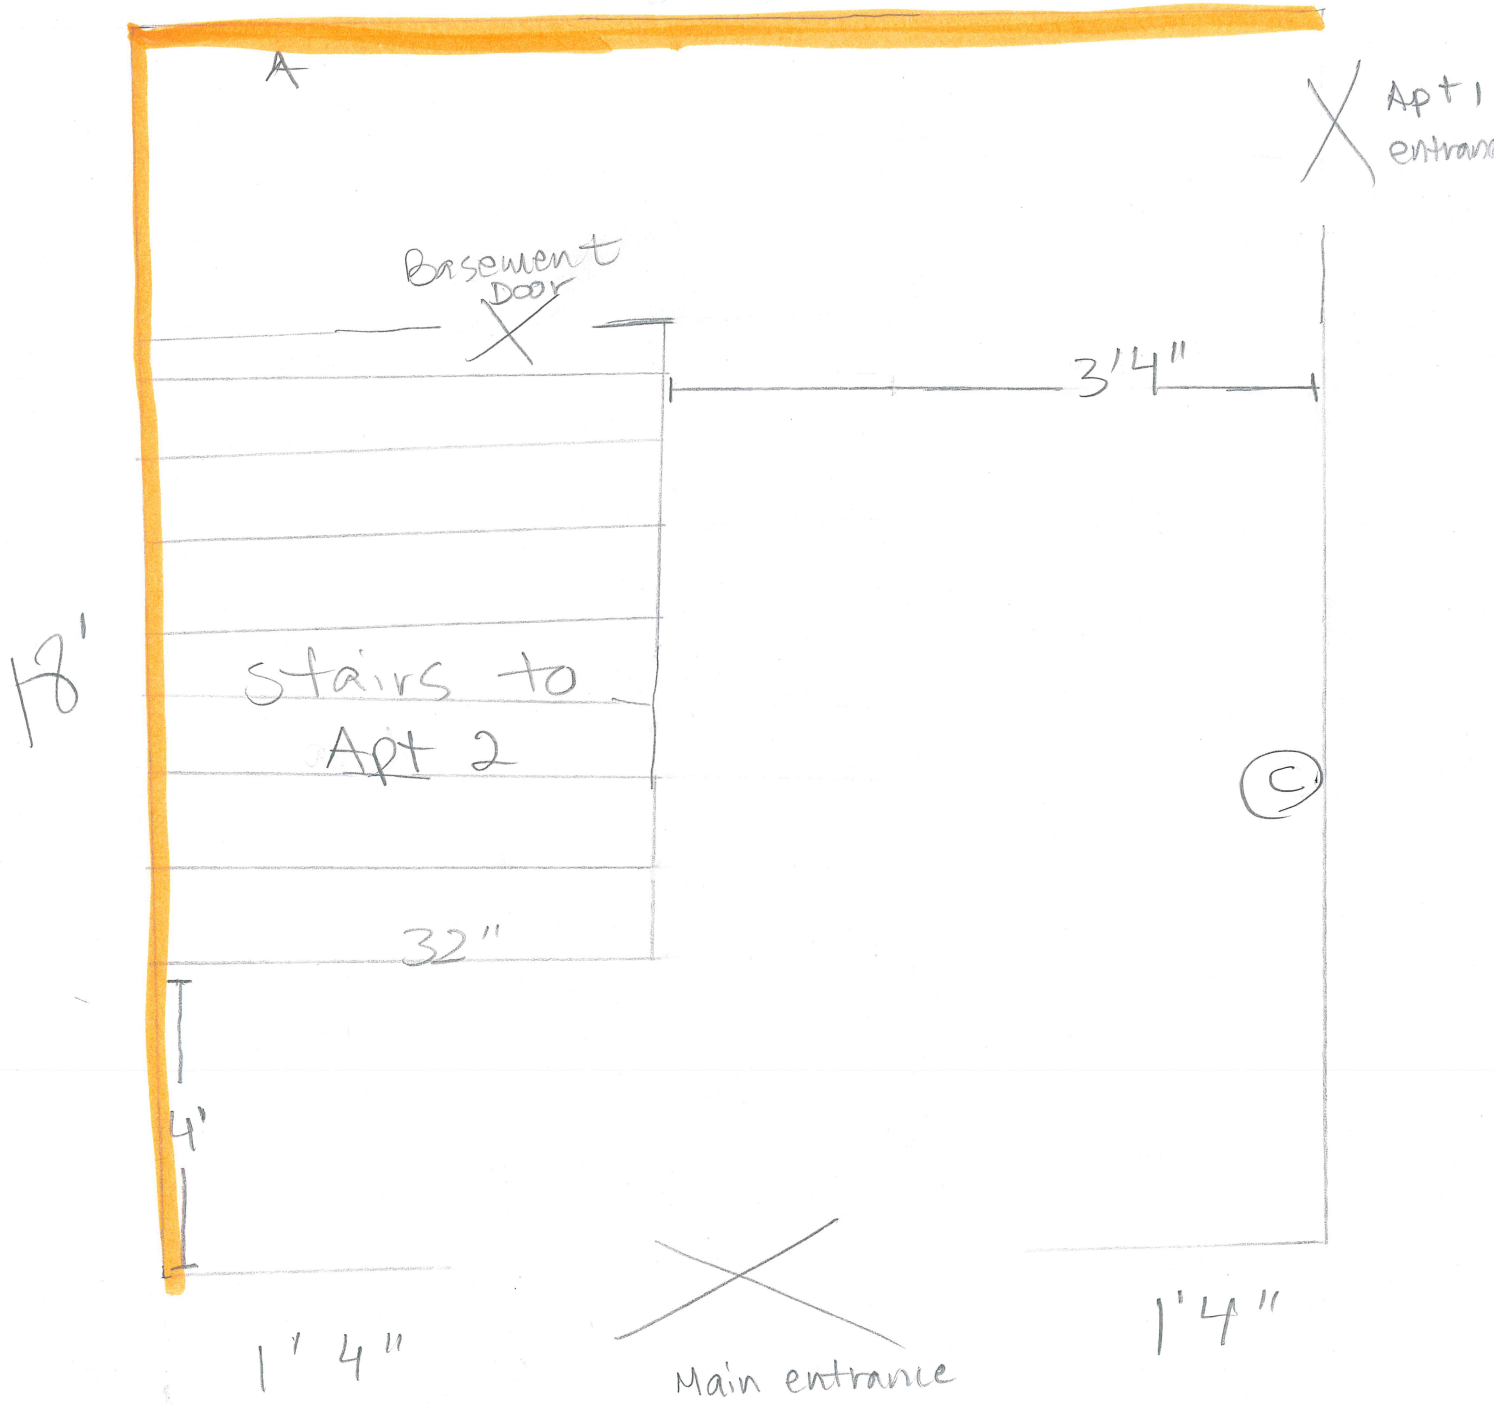

- A - Demo Plaster
- B - replace DryWall
- C - smoke/CO<sub>2</sub> (existing)