


Egress Plans

Apt 1

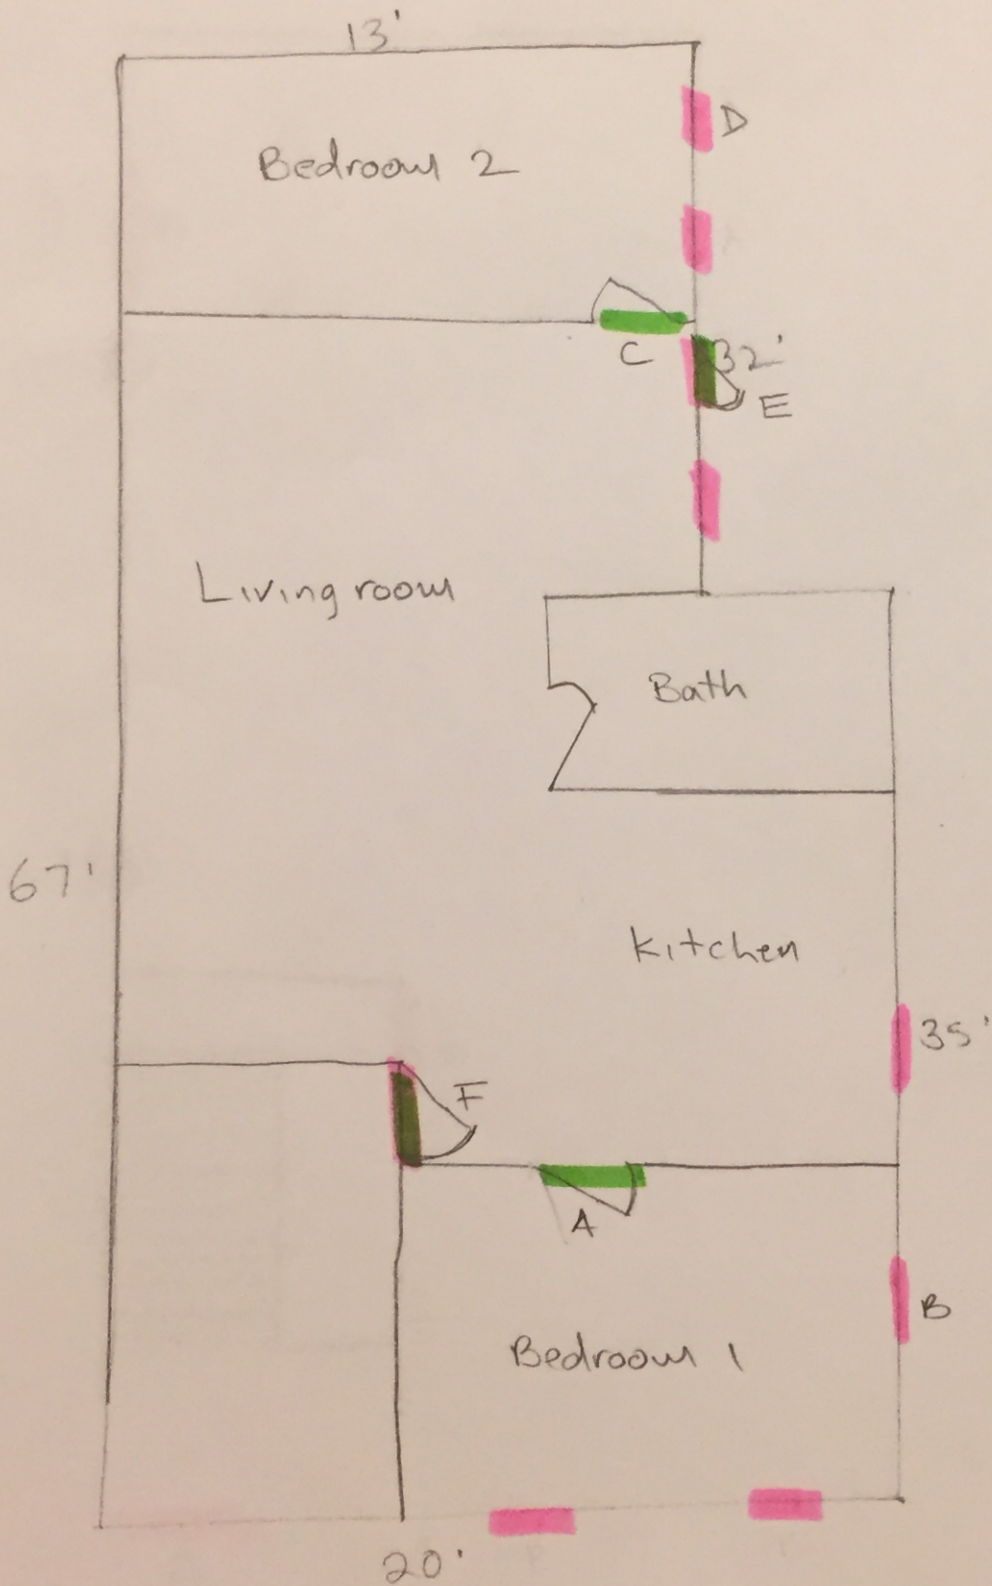

Bedroom 1

- A - Door 30 x 78
Primary escape
- B - Egress Windows
30 x 62

net clear opening

$$\frac{28 \times 30}{144} = 5.8$$
Secondary escape

Bedroom 2

- C - Door 30 x 78
Primary escape
- D - Window Egress

32 x 64

$$\frac{30 \times 32}{144} = 6.6$$
Net opening Secondary escape

Living room

- E - Door 32 x 80
Primary escape
- F - Door 32 x 80
(Both Five Rated 90 min)
Secondary escape