




231 YORK STREET PORTLAND, MAINE
 NORTH ELEVATION PROPOSAL
 1/4" = 1'-0" 3/8/10

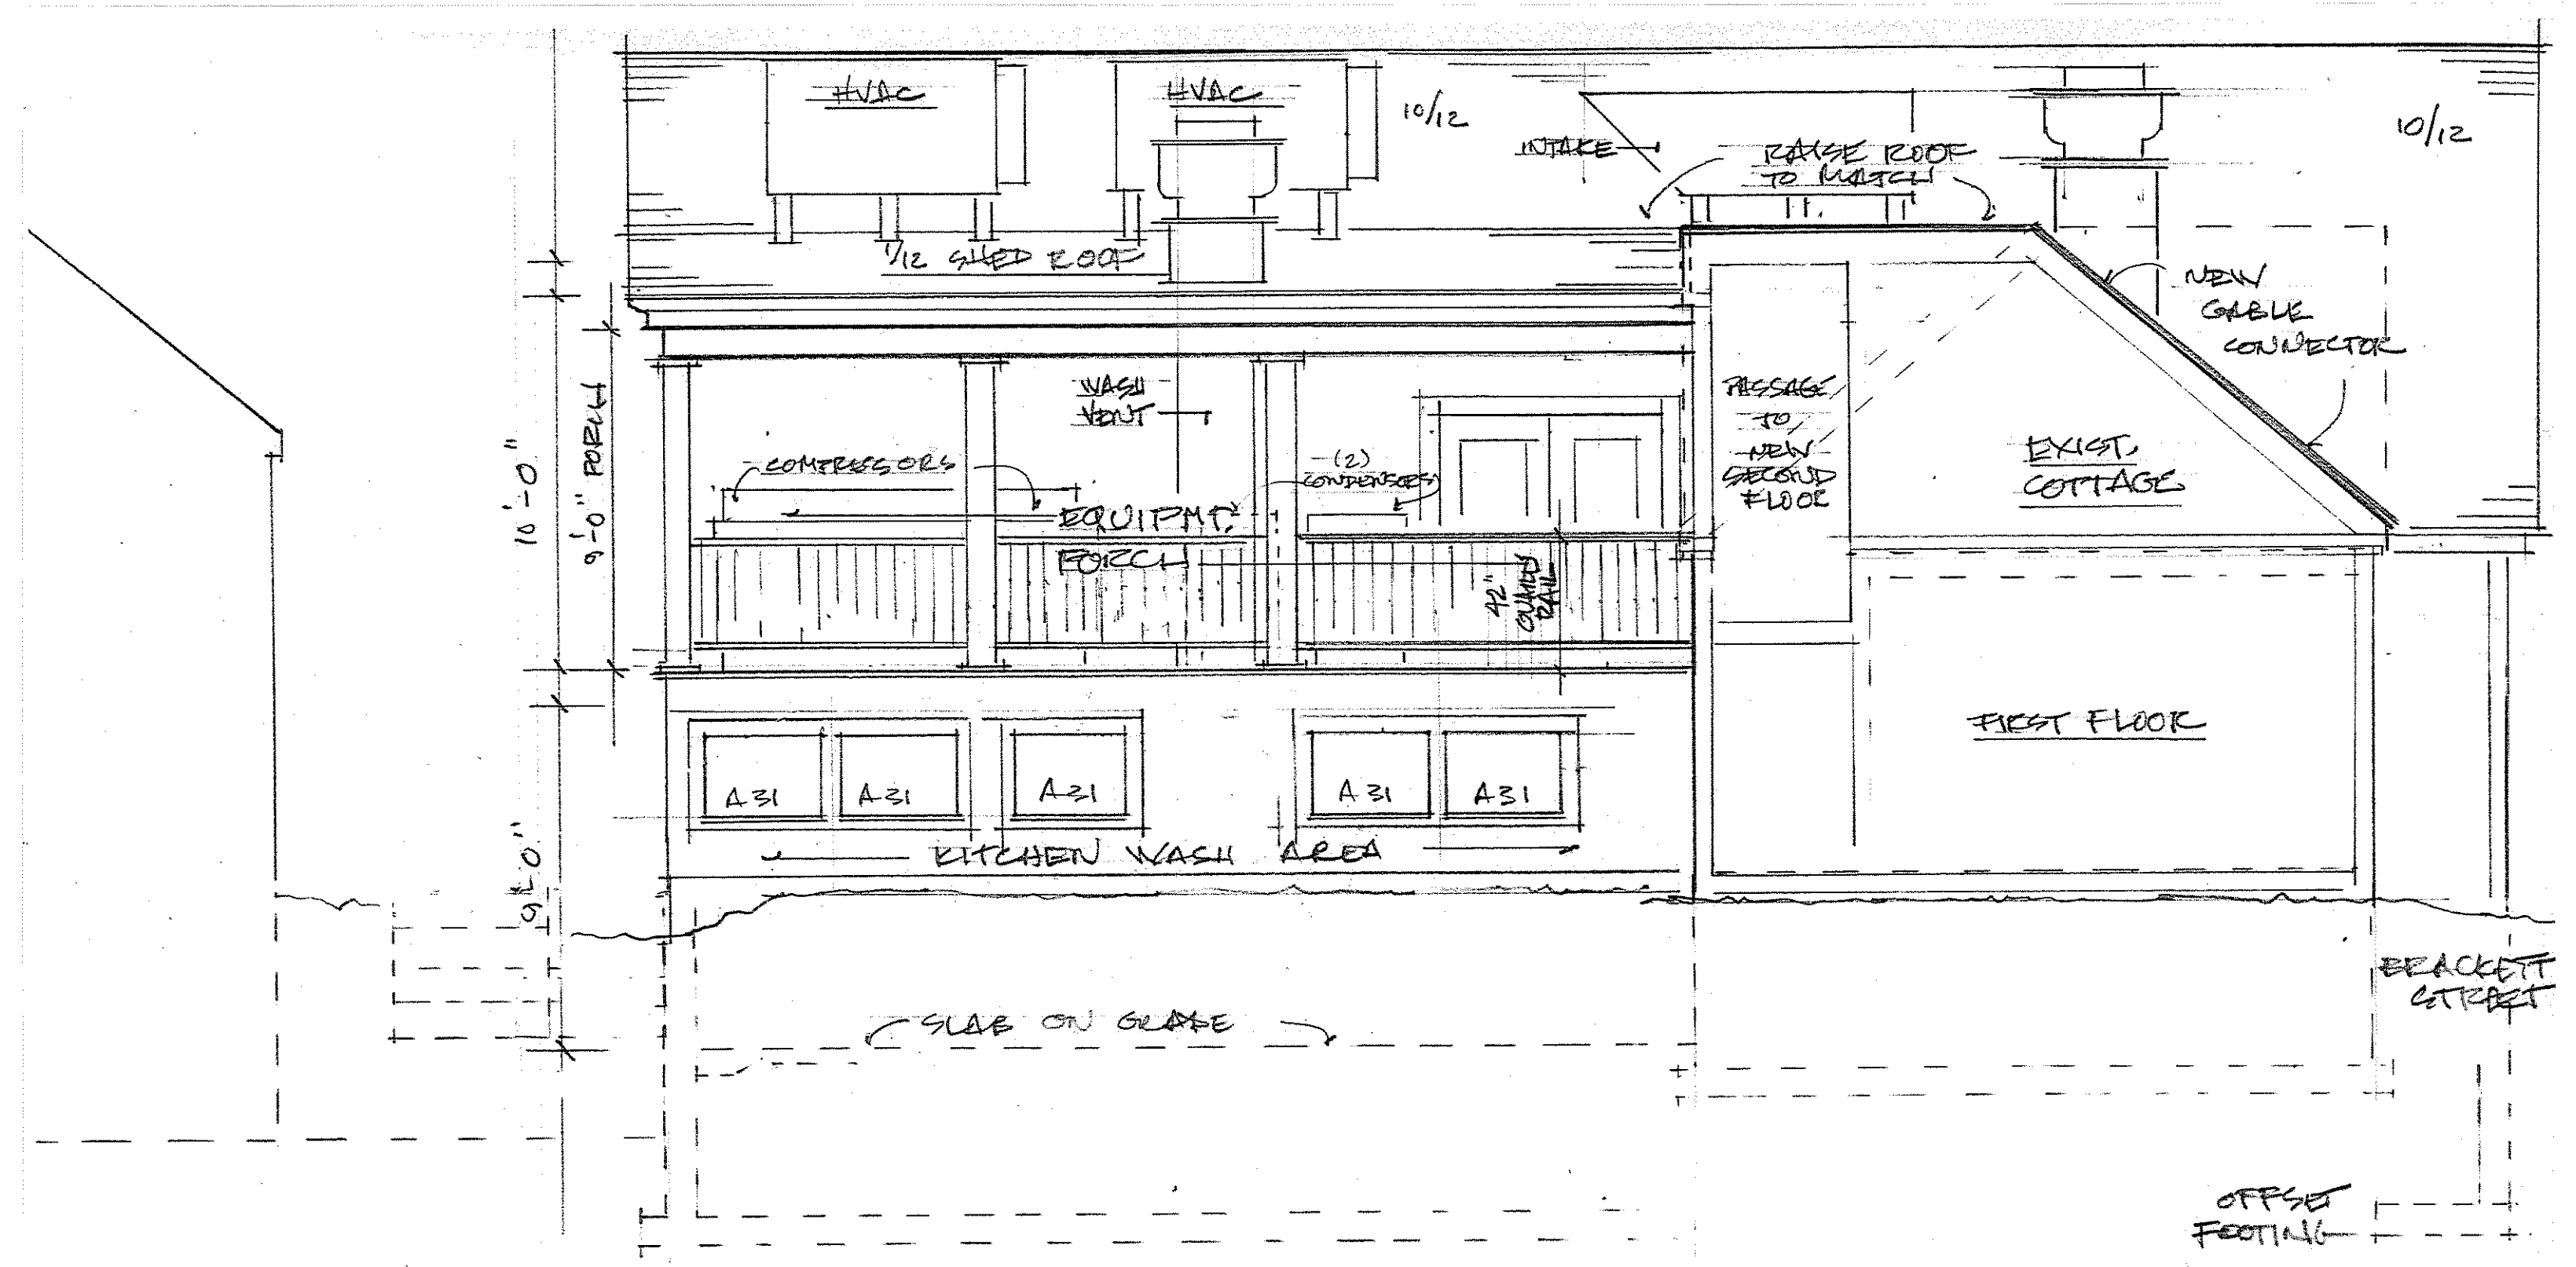


231 YORK STREET PORTLAND, MAINE
 WEST ELEVATION / SECTION PROPOSAL
 1/4" = 1'-0" 3/8/10

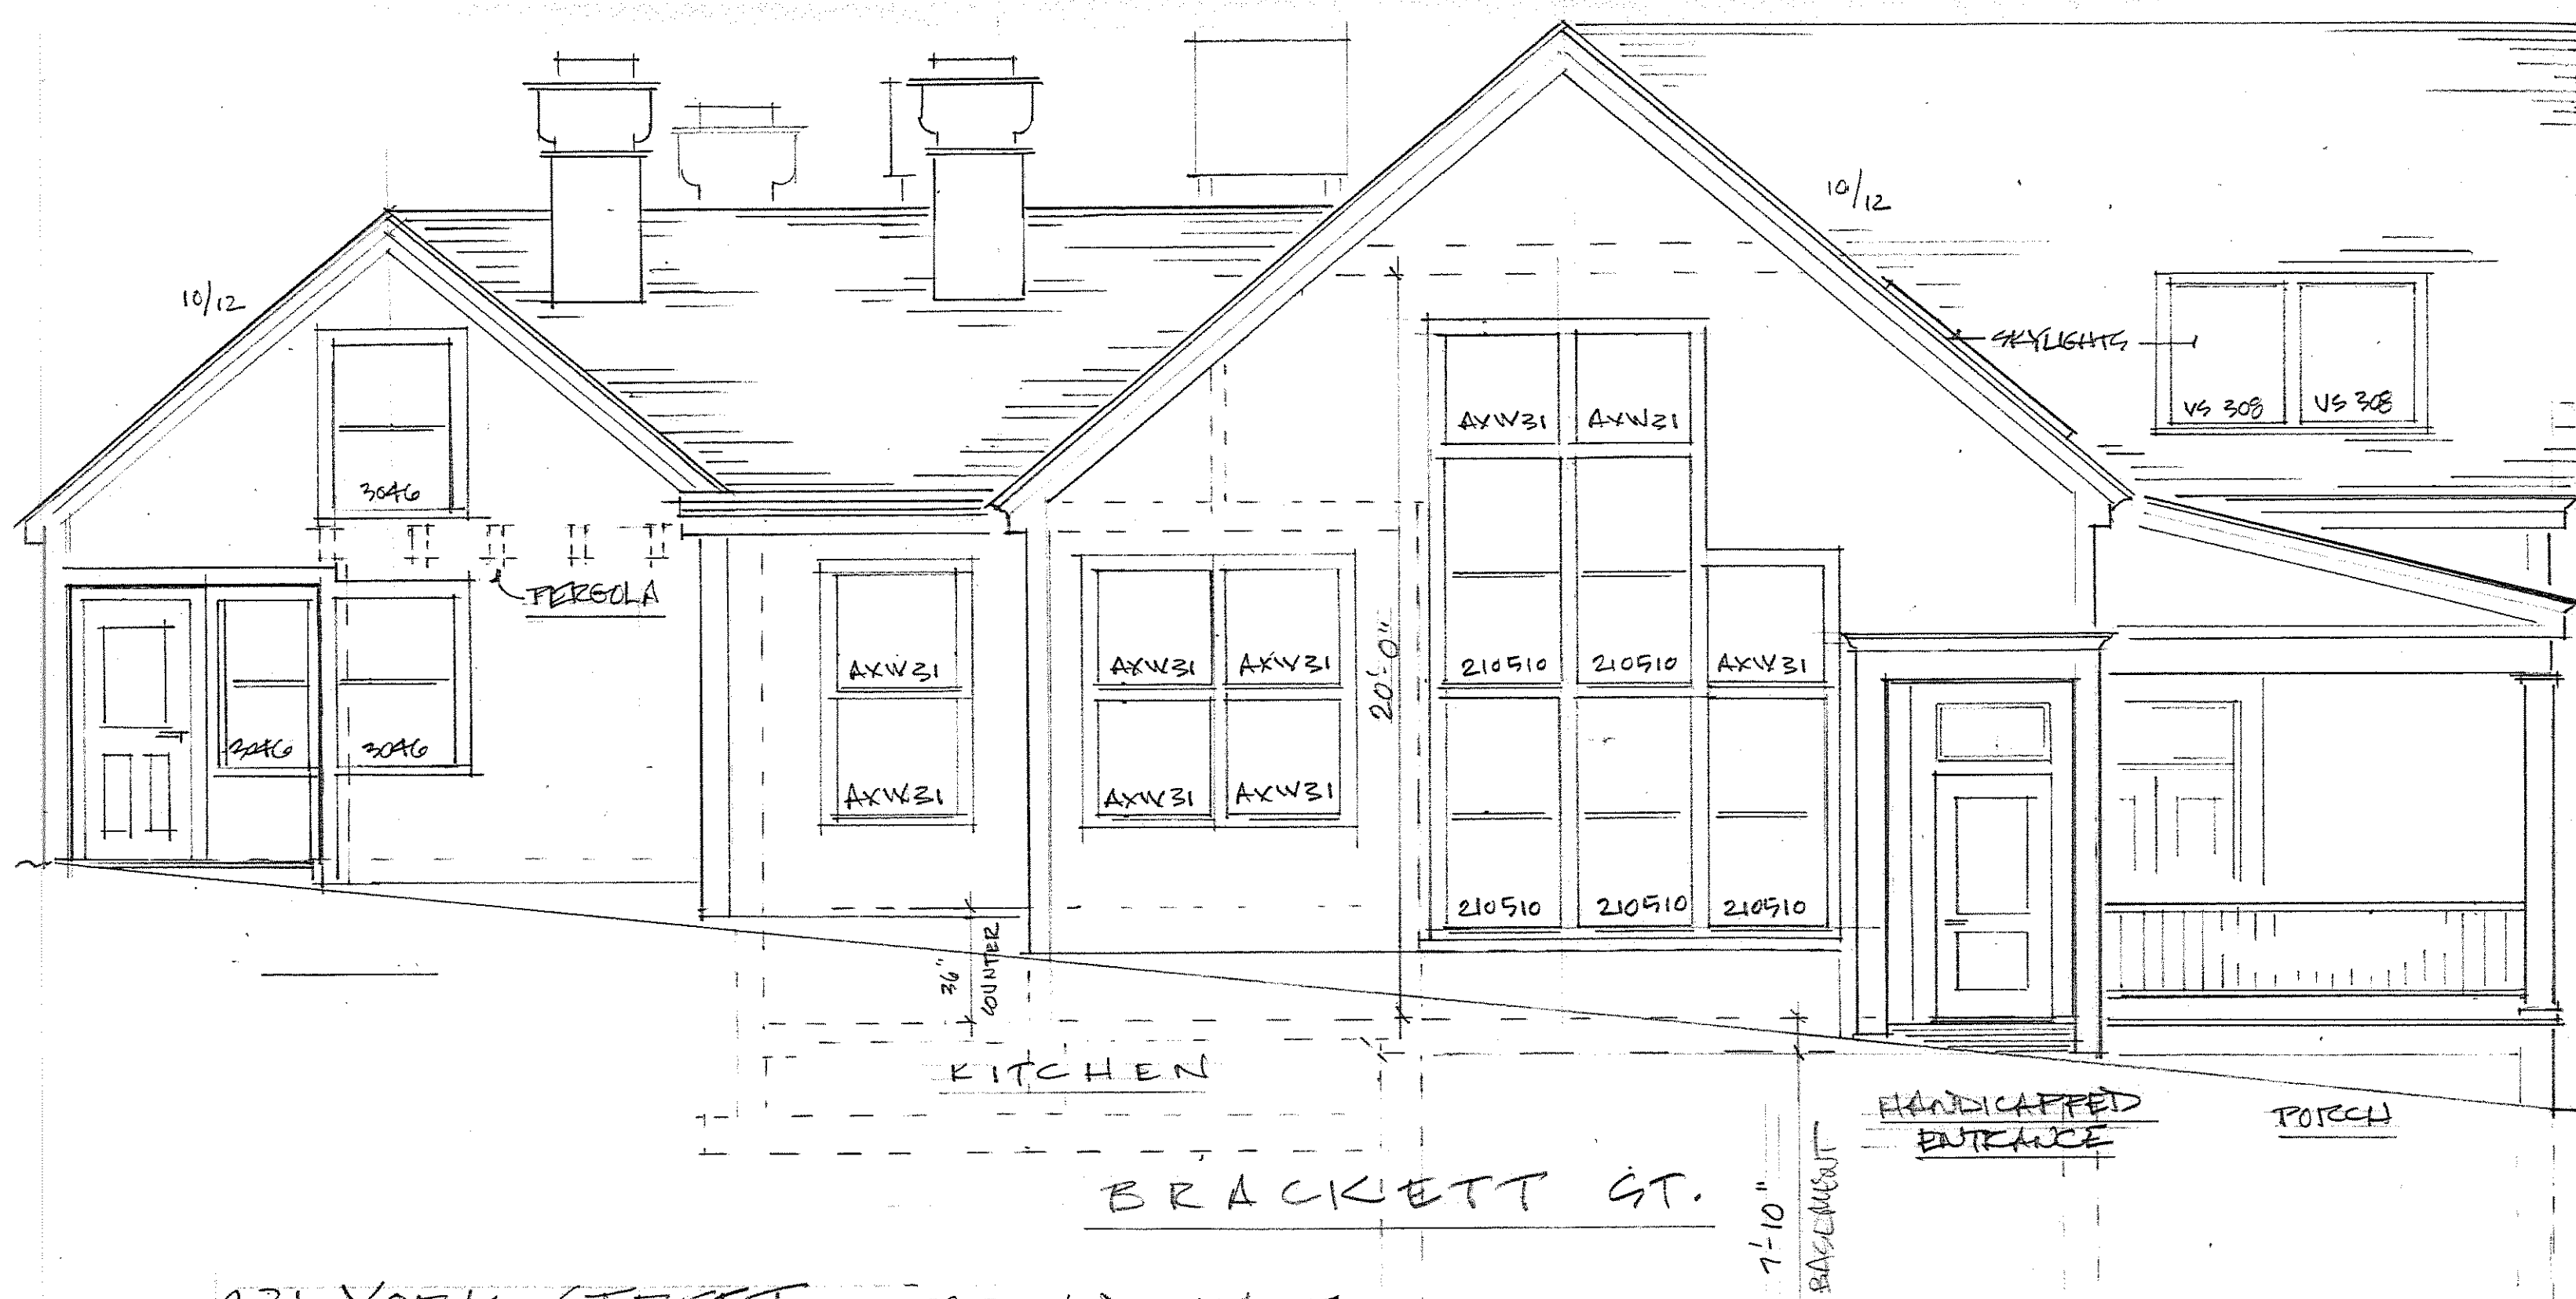

231 YORK STREET PORTLAND, MAINE
 SOUTH ELEVATION PROPOSAL
 1/4" = 1'-0" 3/8/10

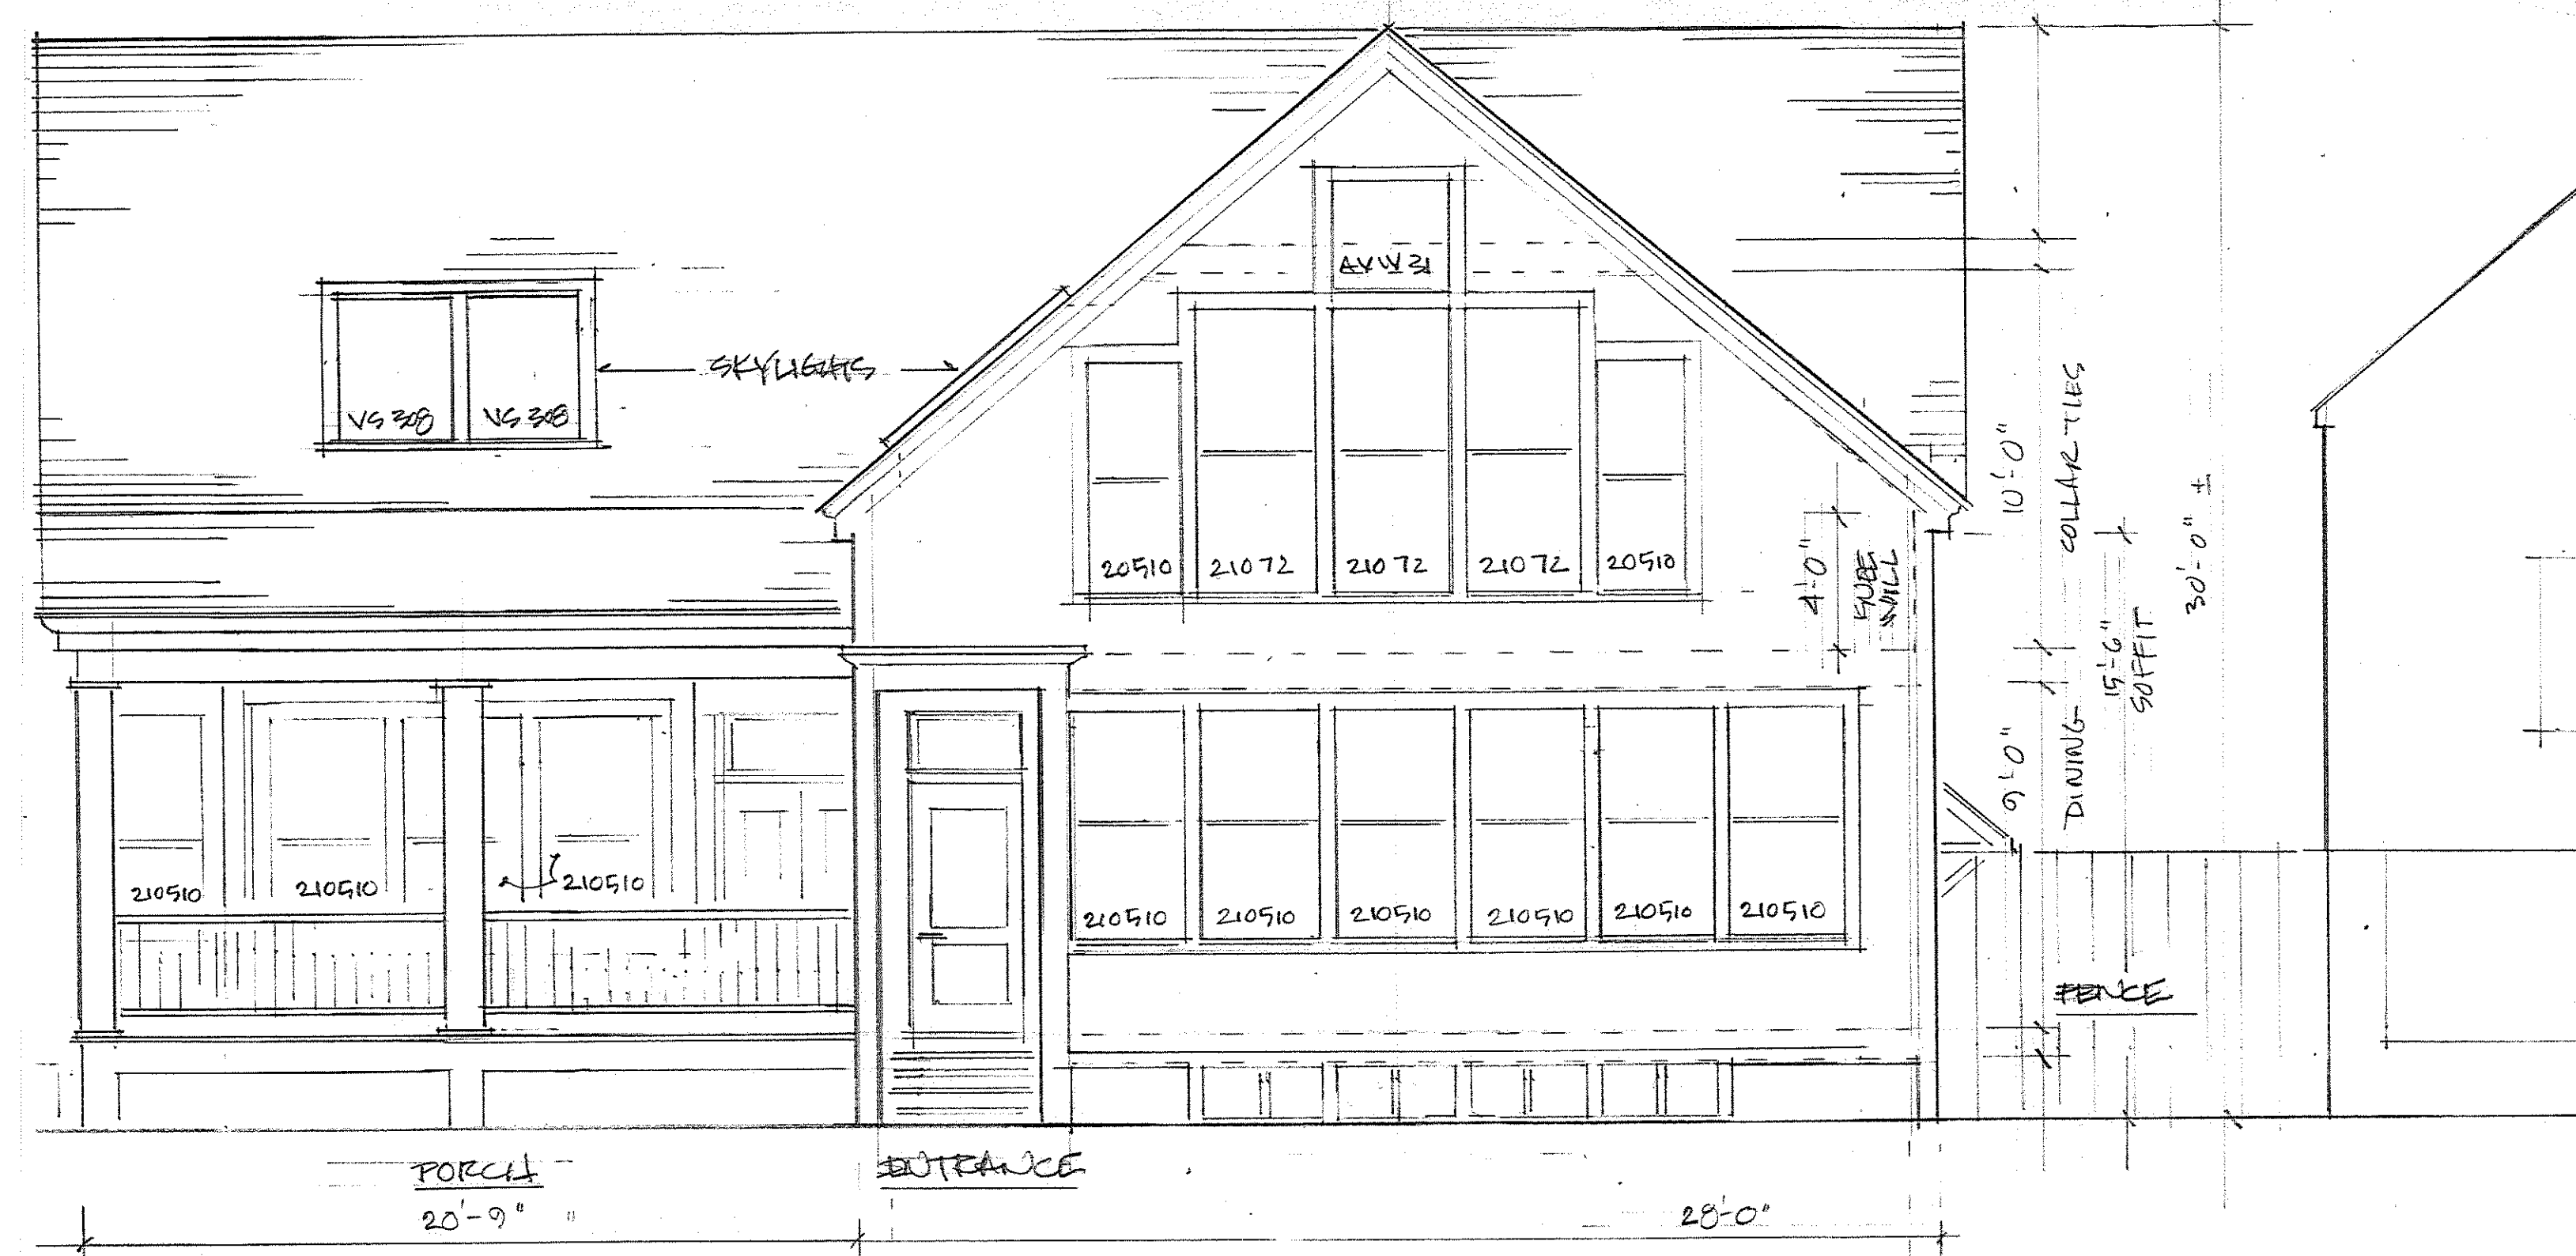

231 YORK STREET PORTLAND, MAINE
 EAST ELEVATION PROPOSAL
 1/4" = 1'-0" 3/8/10

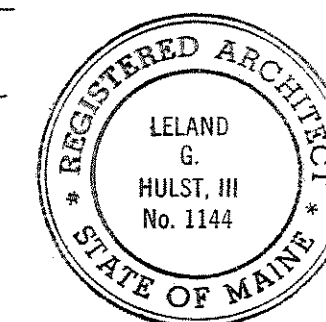

LELAND HULST
 ARCHITECTURAL SERVICES

978 Spring Street / Portland, Maine 04102 / (207) 773-2843