


Right Side LOT LINE ↘

REAR LOT LINE ↘


TATE STREET SIDEWALK LINE ↘

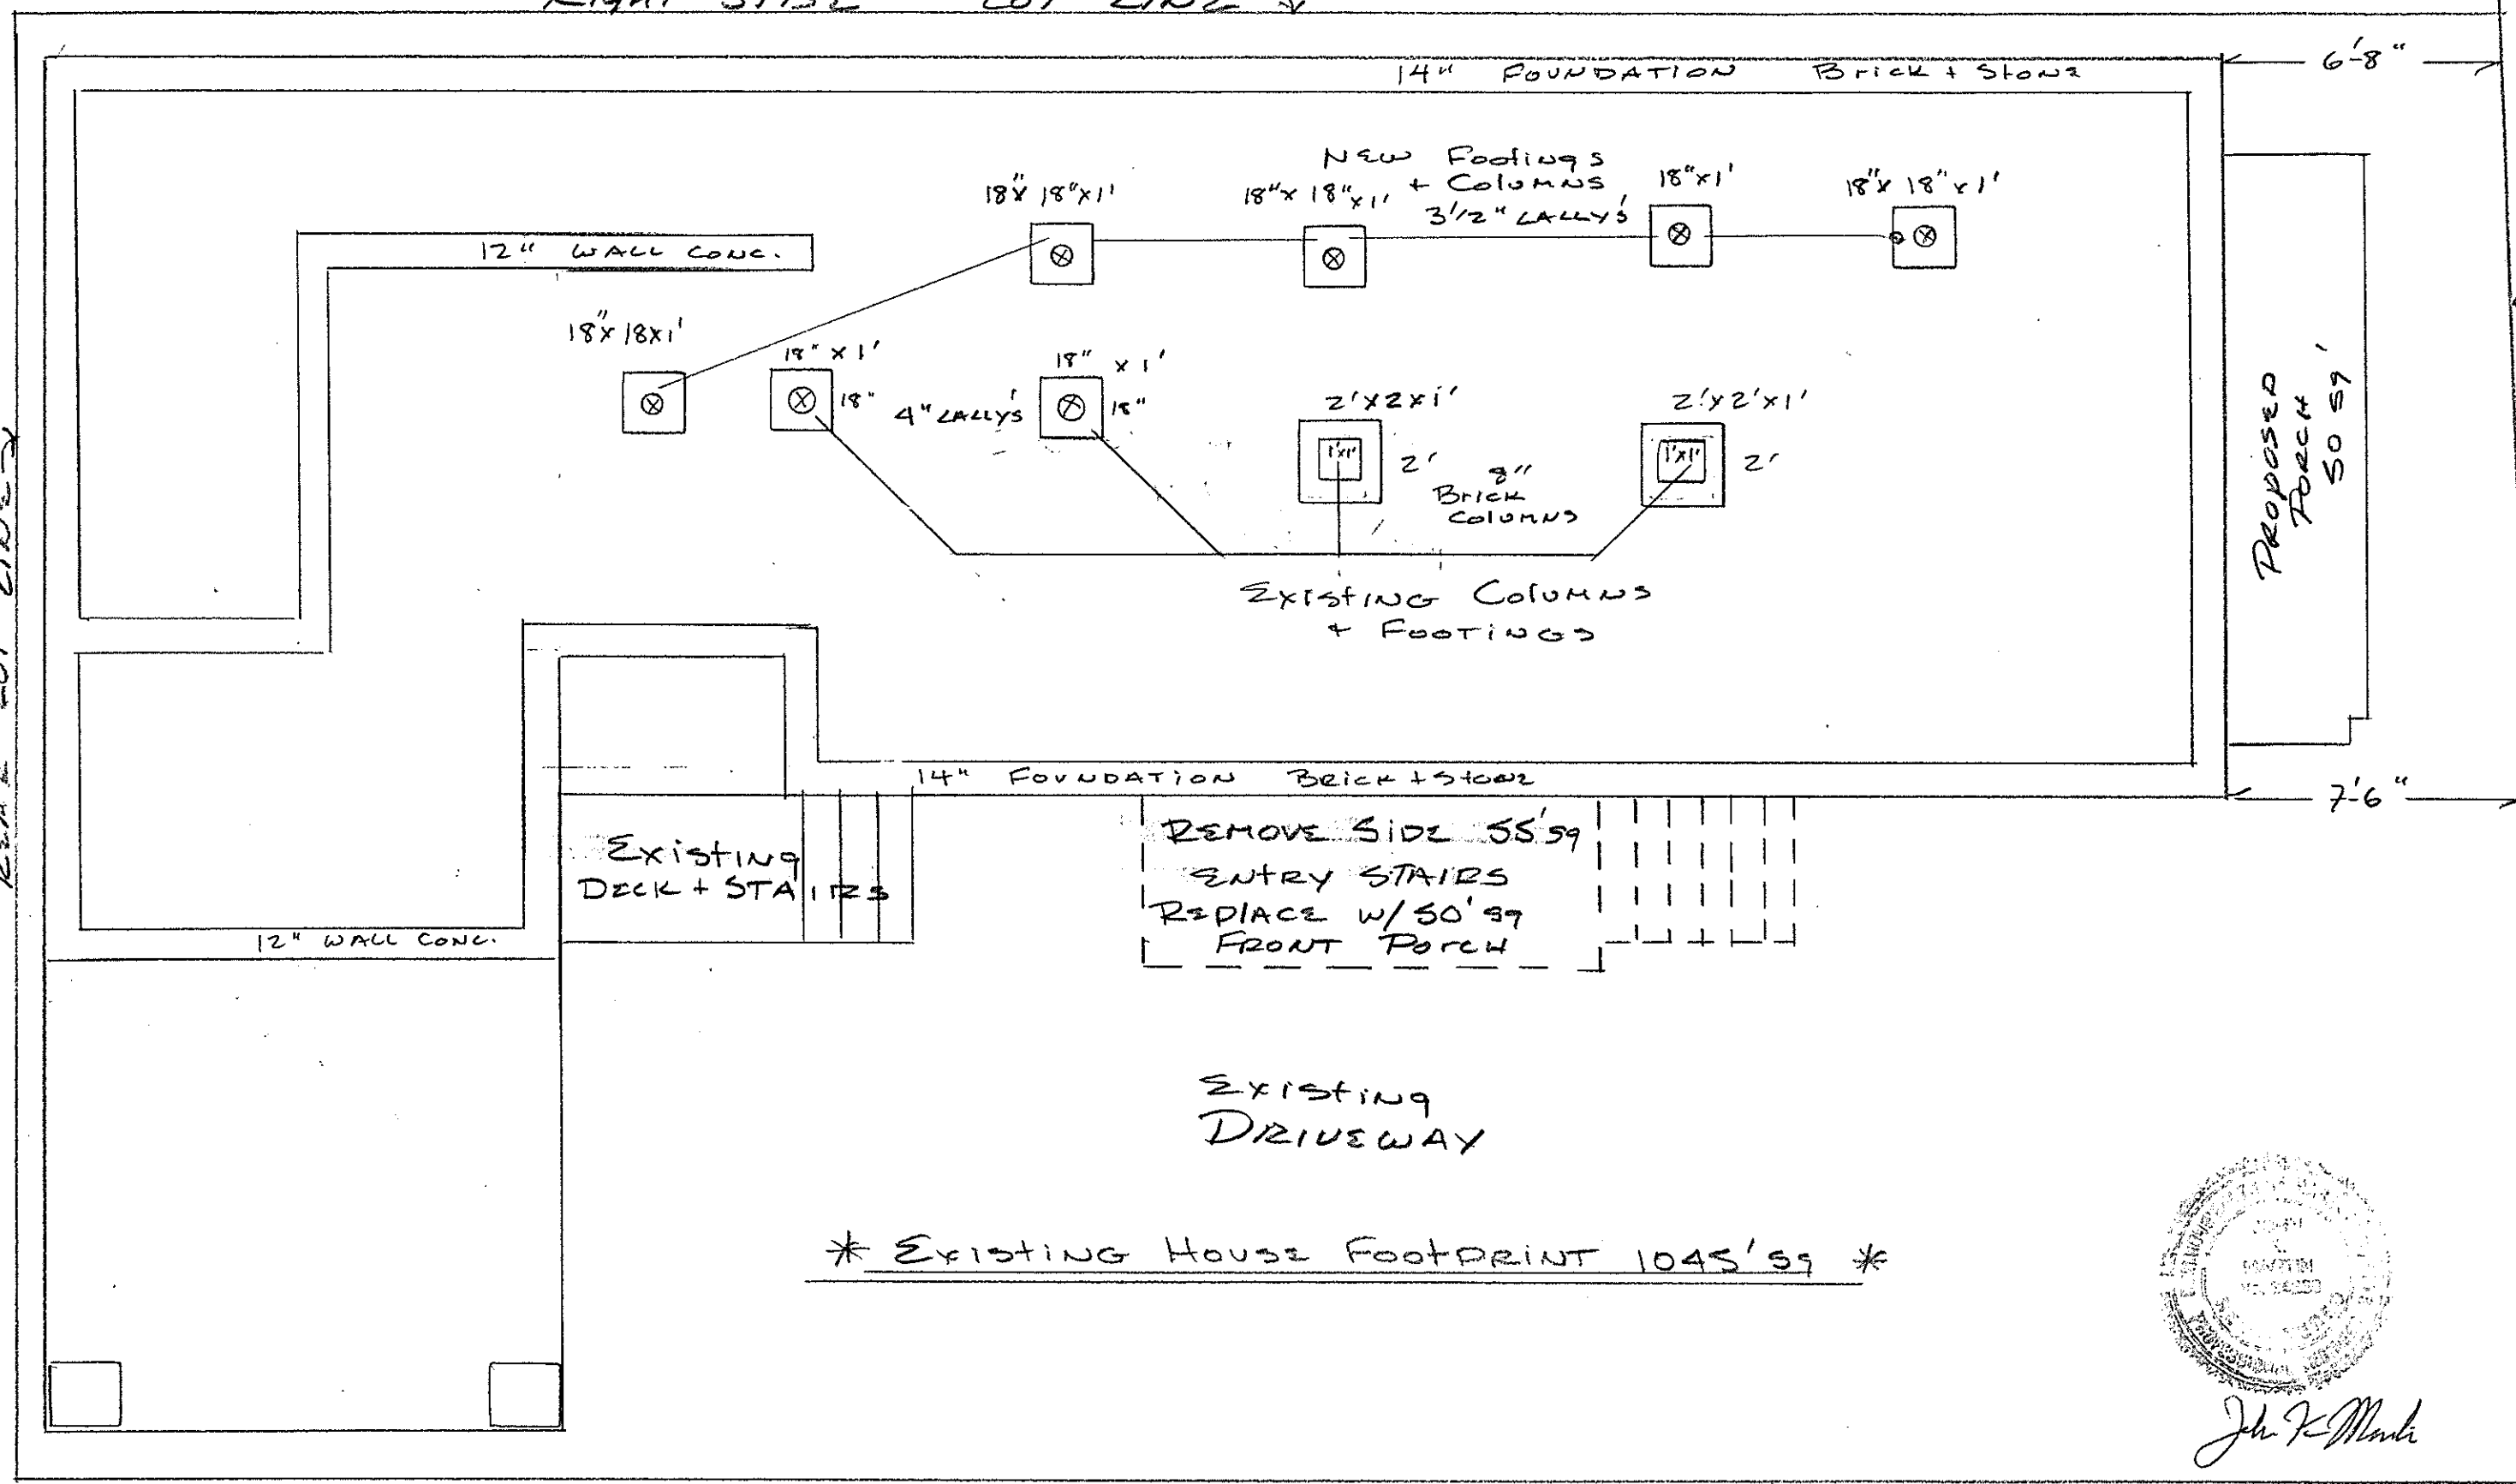

REMOVE SIDE 55'59"
 ENTRY STAIRS
 REPLACE W/ 50'59"
 FRONT PORCH

EXISTING
 DRIVEWAY

* EXISTING HOUSE FOOTPRINT 1045'59" *

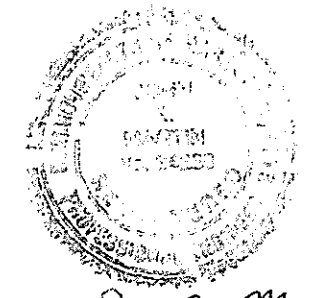

John F. Mankie

LEFT SIDE LOT LINE ↗

SCALE 1/4" = 1'

BOB TERENZONI
 16 TATE STREET
 PORTLAND, ME.
 TEL. (781) 844-6367