


PROPOSED
WORK AREA



(PAGE 3)

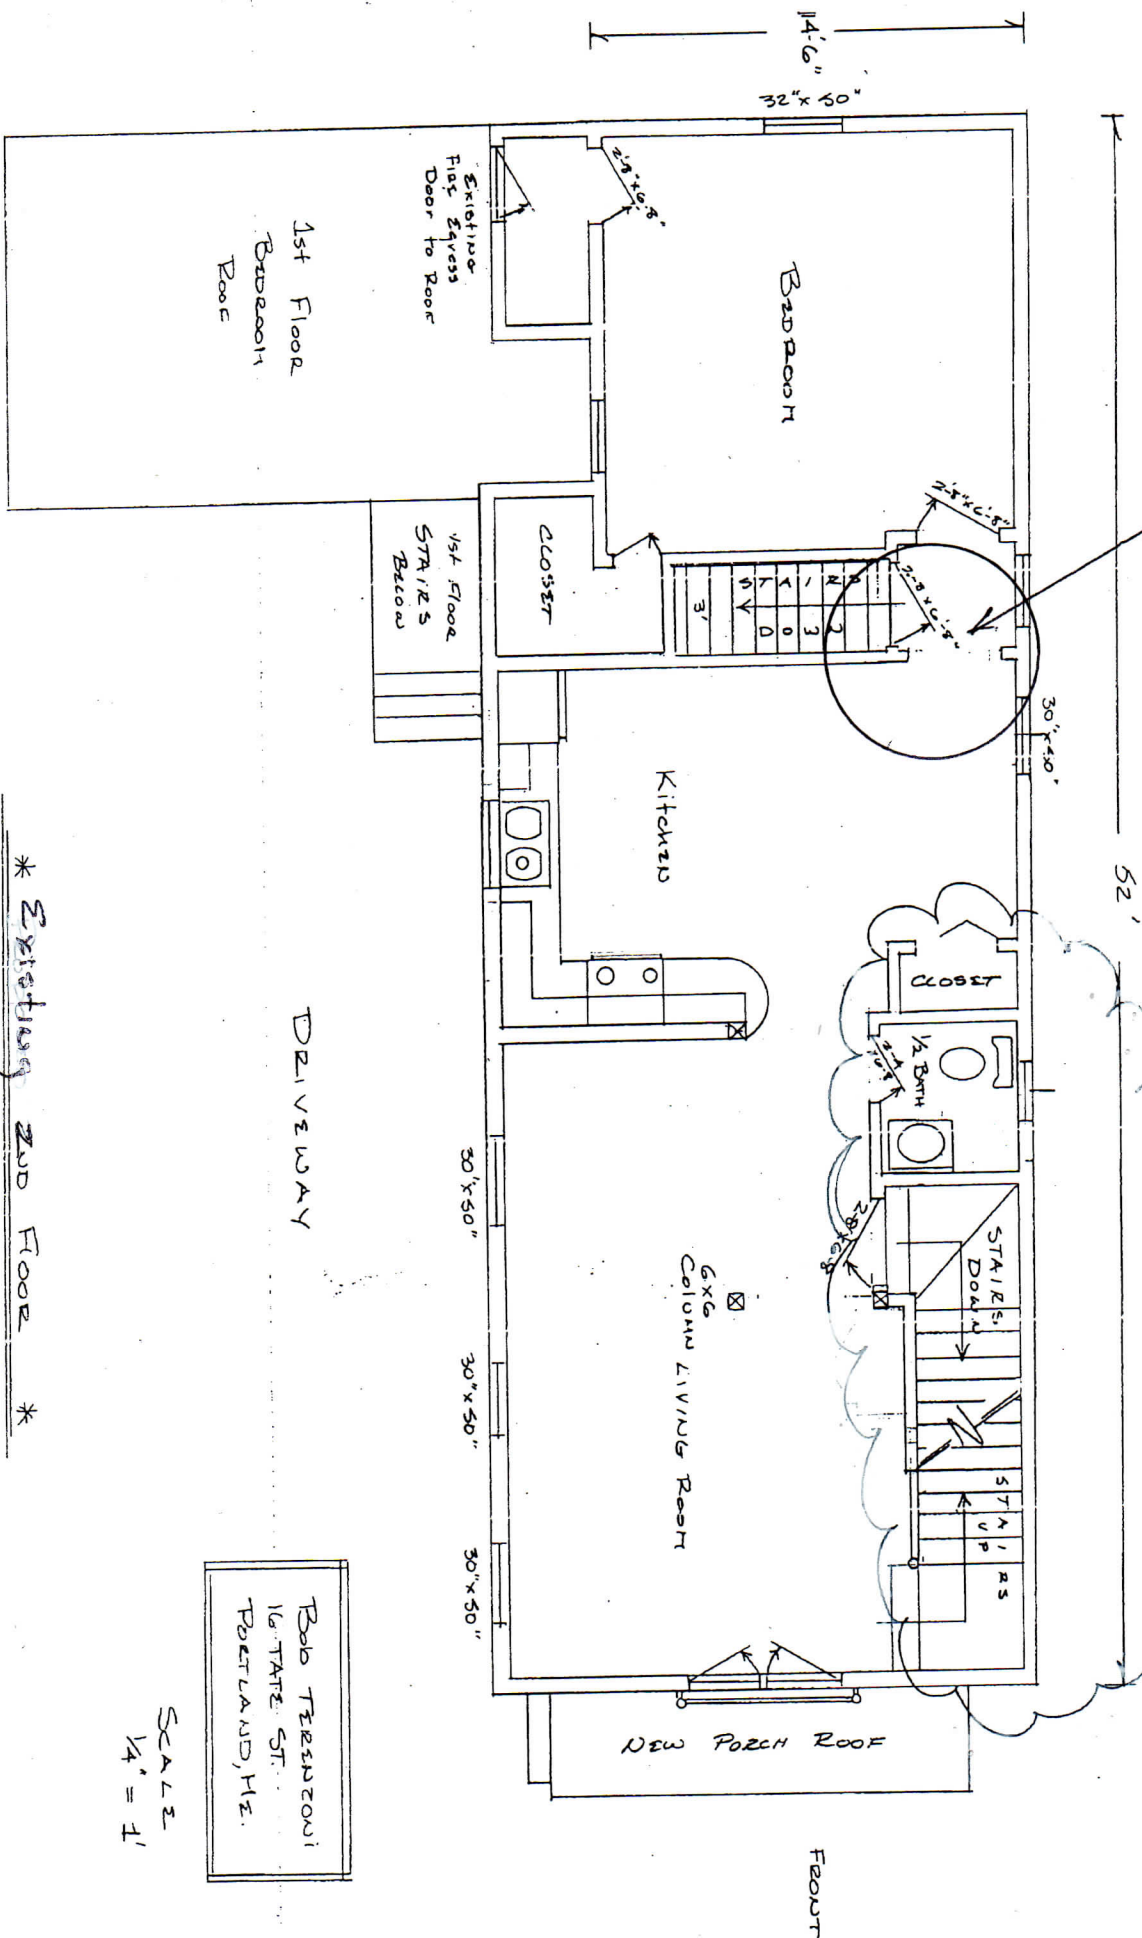

BOB TERENZONI
16 TATE ST.
POTTLAND, MD.

SCALE
1/4" = 1'

* EXISTING 2ND FLOOR *

AS SHOWN IN PERMIT # 2015-00214