




8 SHRUB PLANTING DETAIL NOT TO SCALE

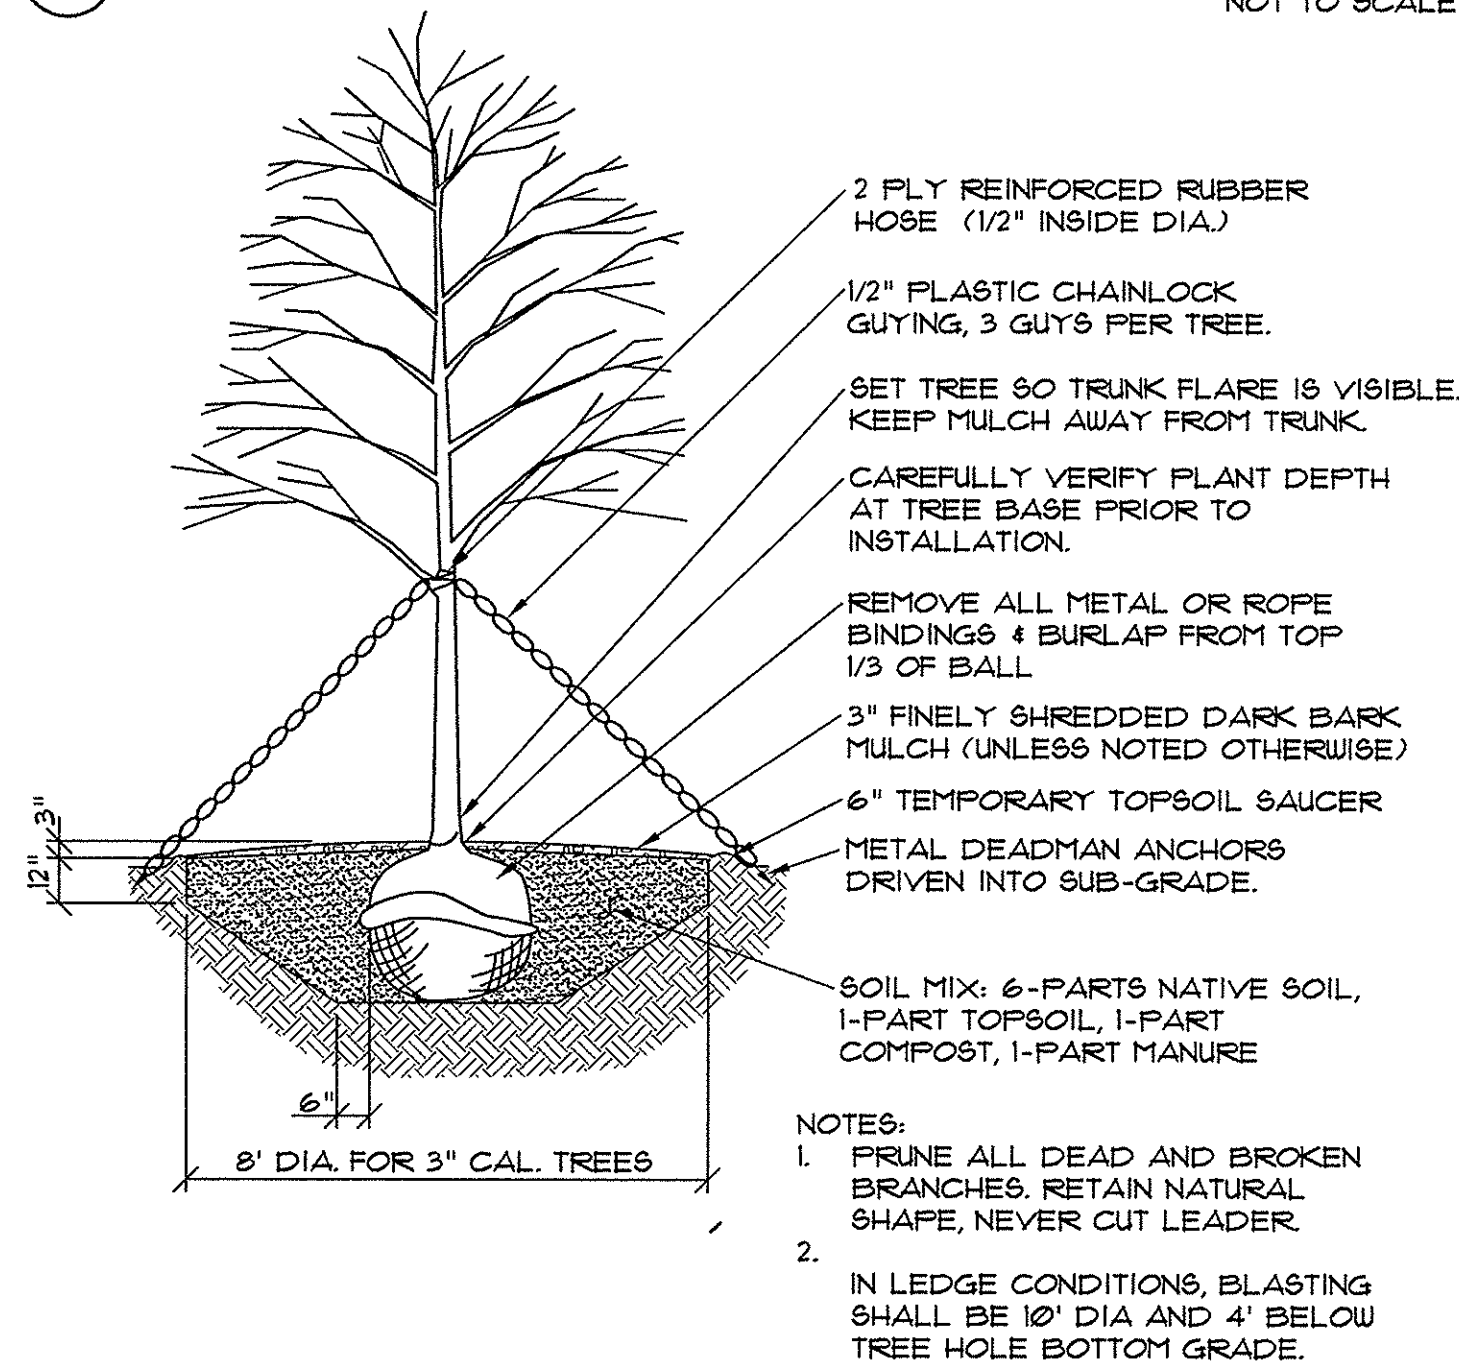


9 DECIDUOUS TREE PLANTING DETAIL NOT TO SCALE

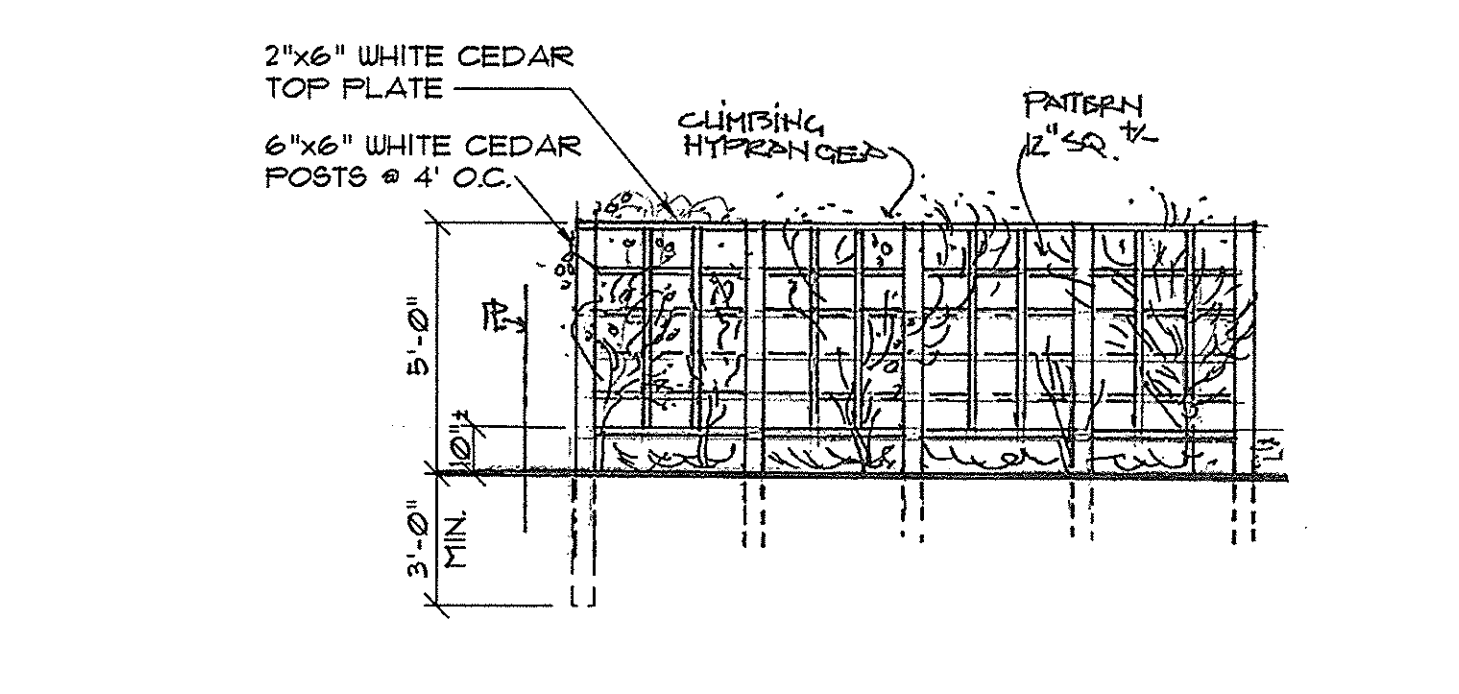


10 WHITE CEDAR TRELLIS FENCE DETAIL NOT TO SCALE

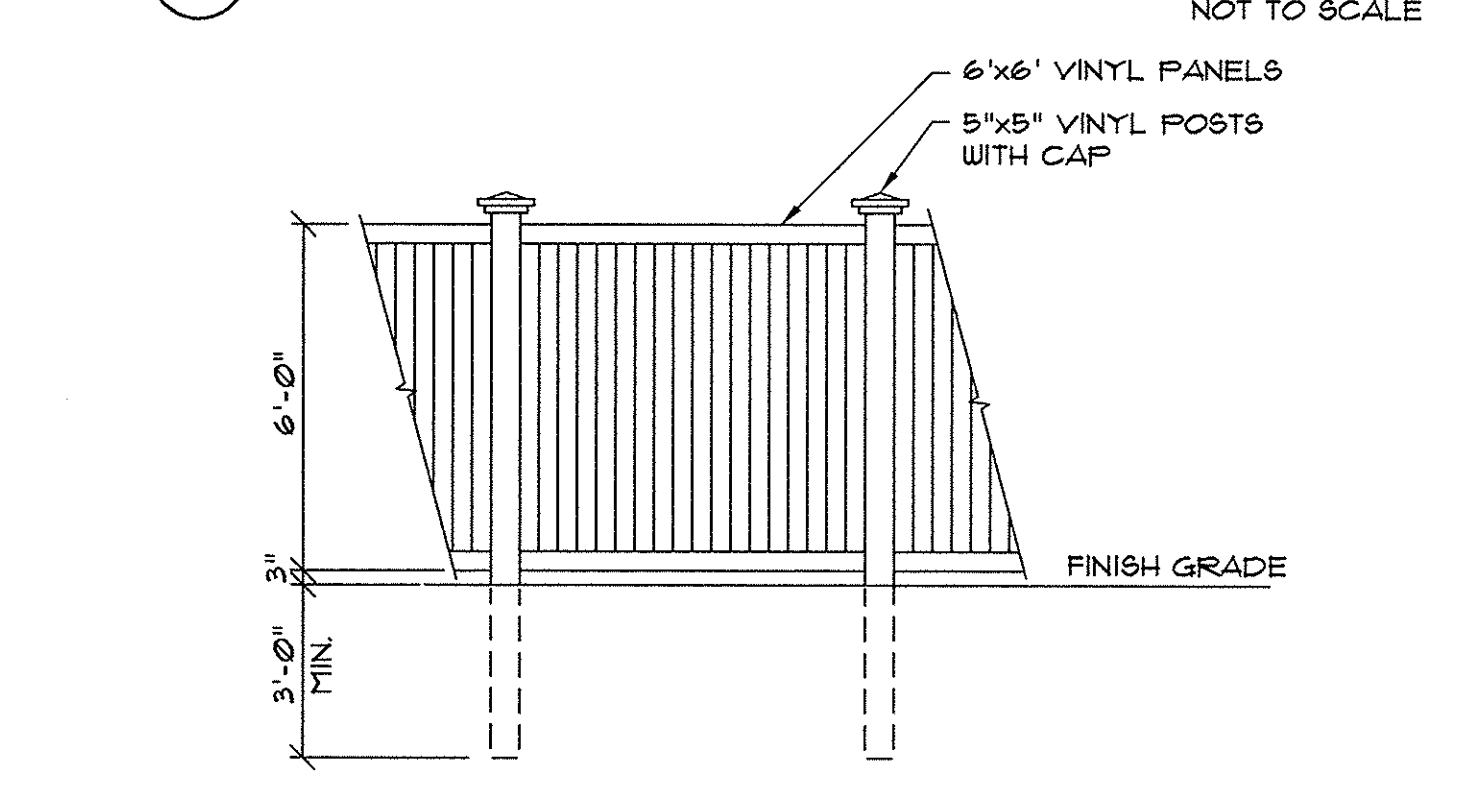


11 VINYL PERIMETER FENCE DETAIL NOT TO SCALE

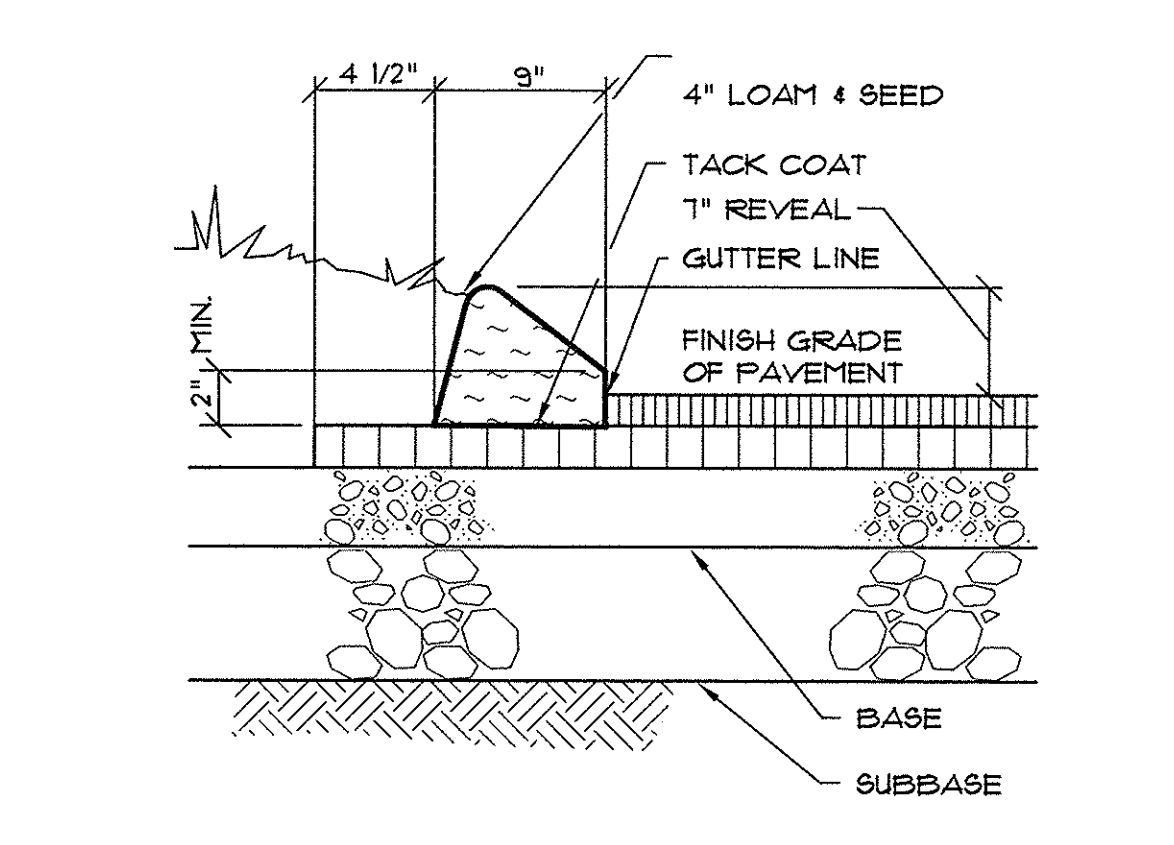


4 BITUMINOUS CURB SECTION ON-SITE NOT TO SCALE

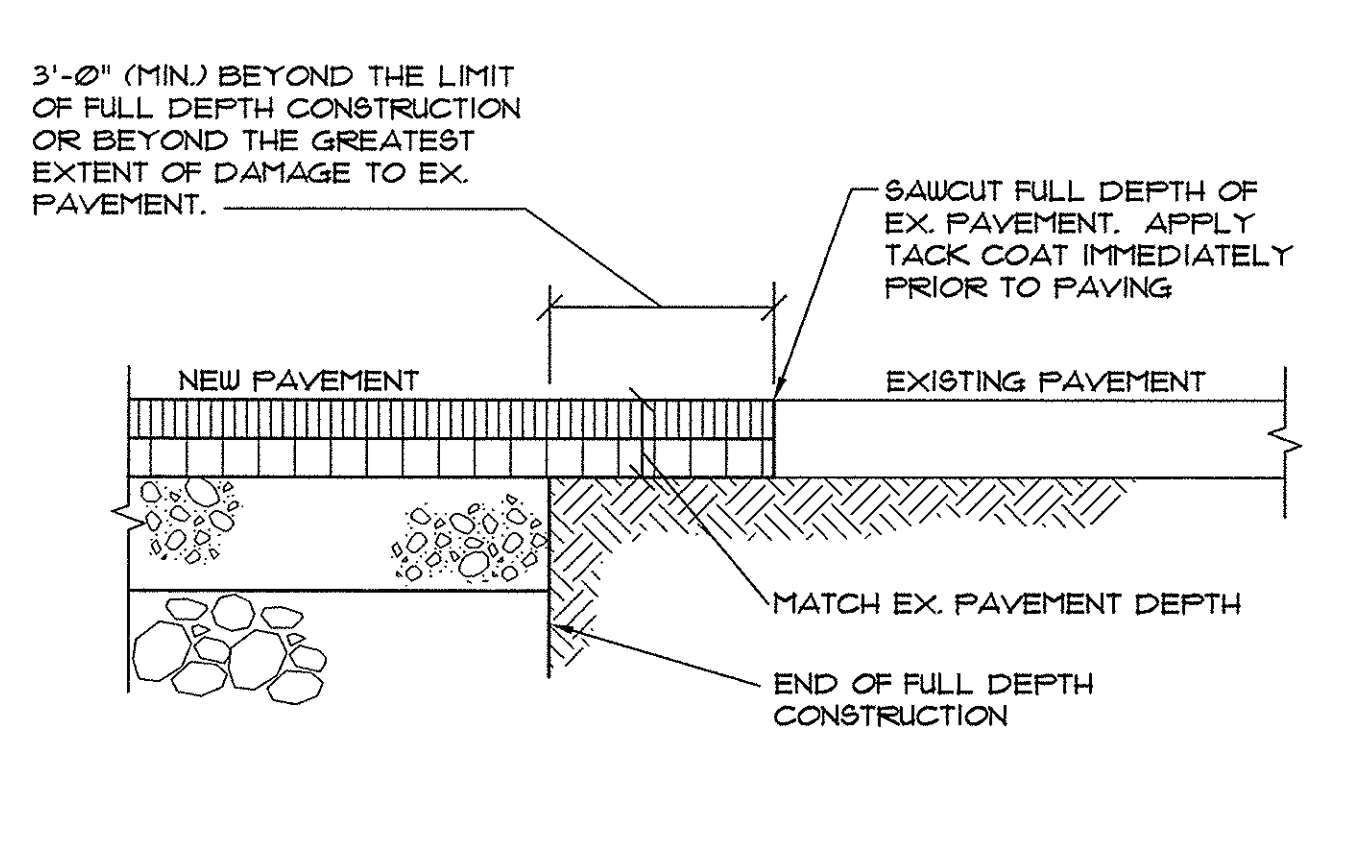


1 PAVEMENT CUTTING & MATCHING SECTION NOT TO SCALE

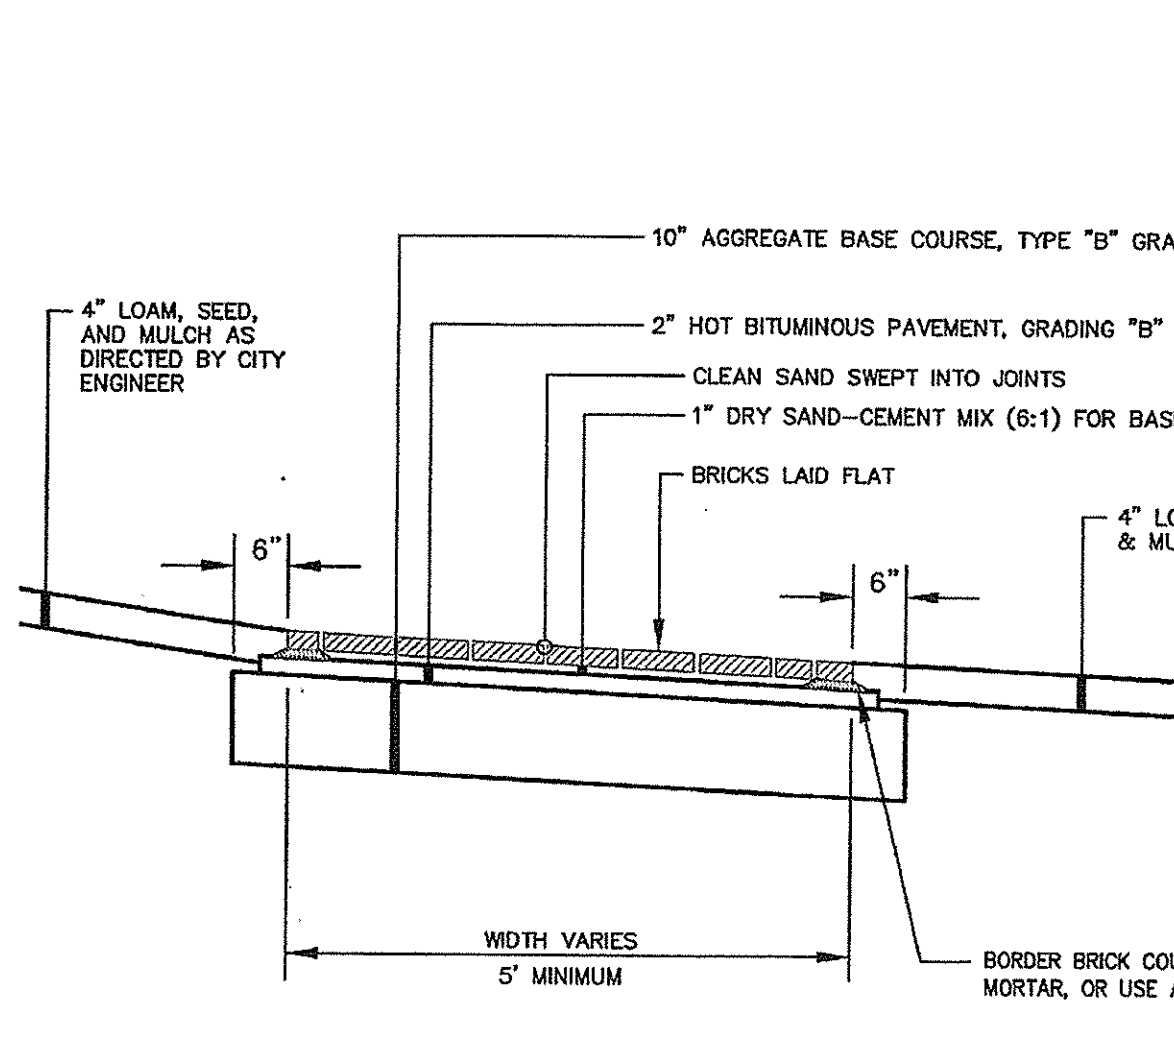


5 BRICK SIDEWALK WITH BITUMINOUS BASE (1-10) NOT TO SCALE

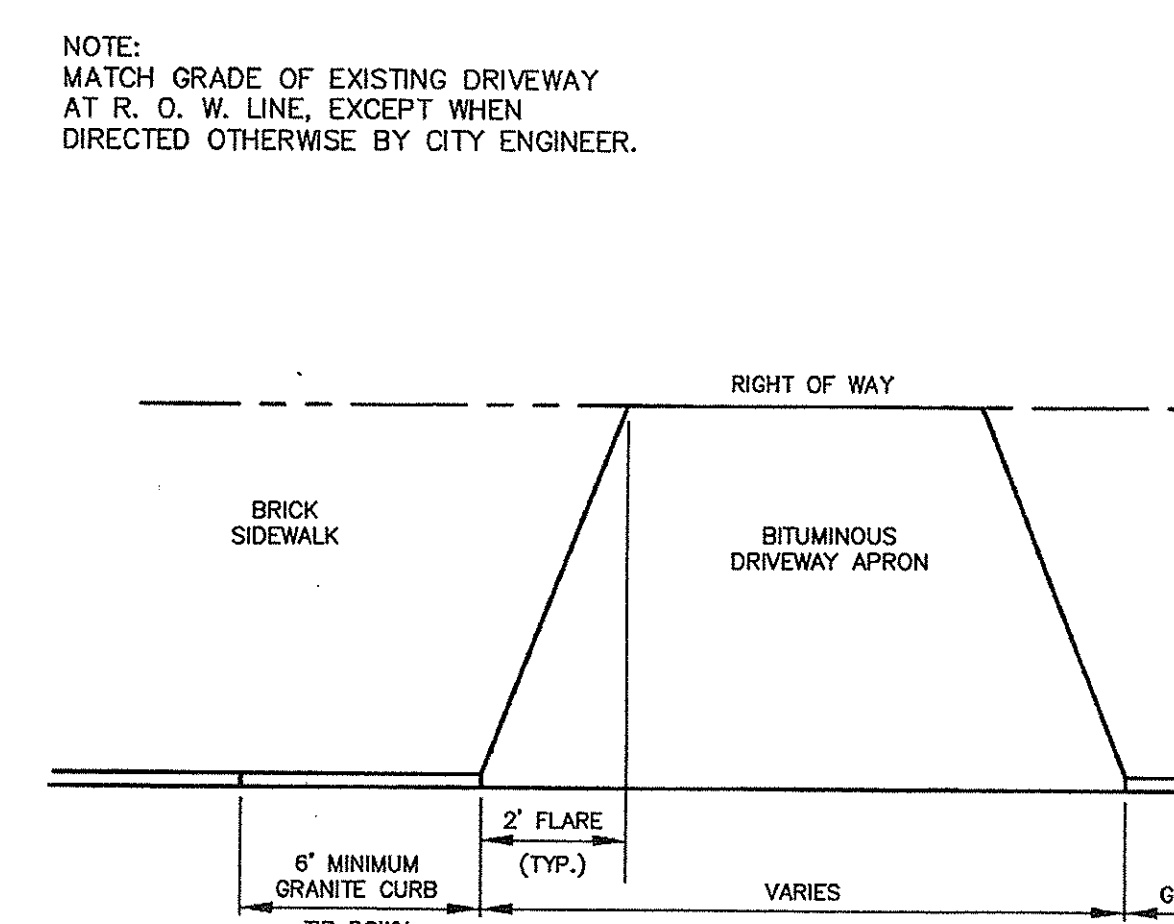


6 DRIVEWAY APRON LAYOUT (1-9) NOT TO SCALE

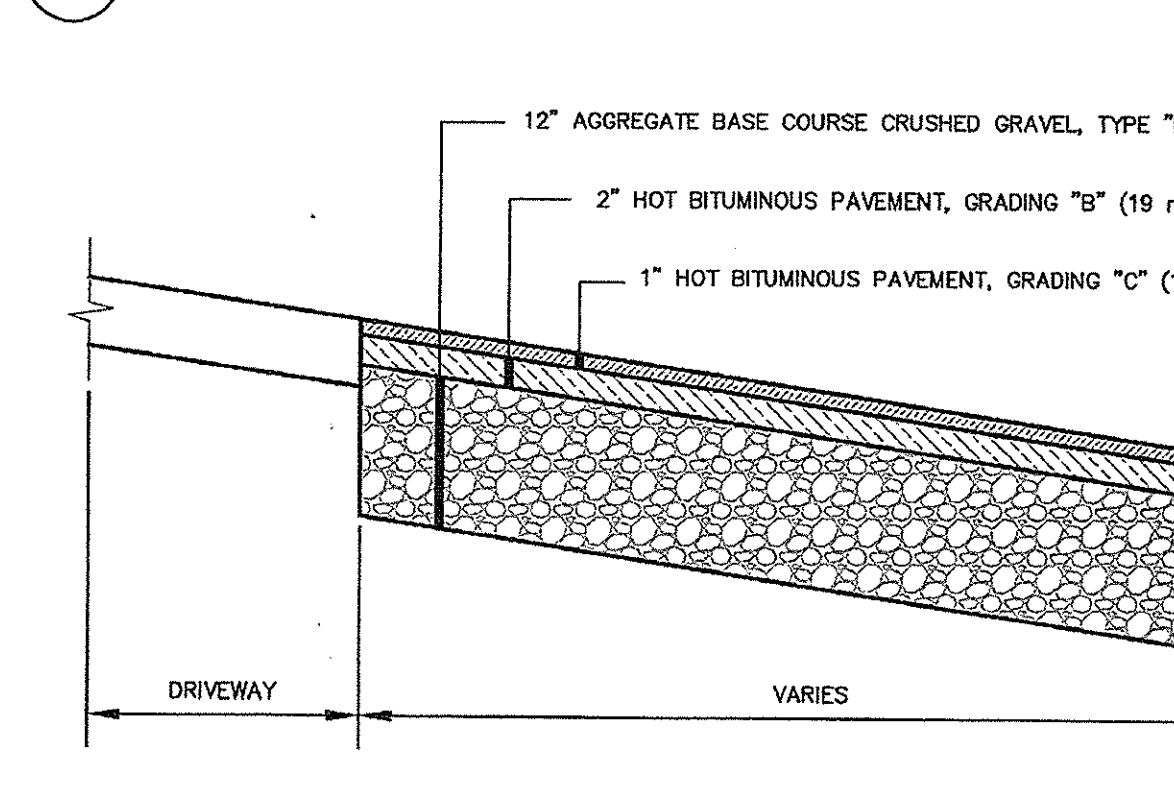


7 BITUMINOUS DRIVEWAY APRON (1-13) NOT TO SCALE

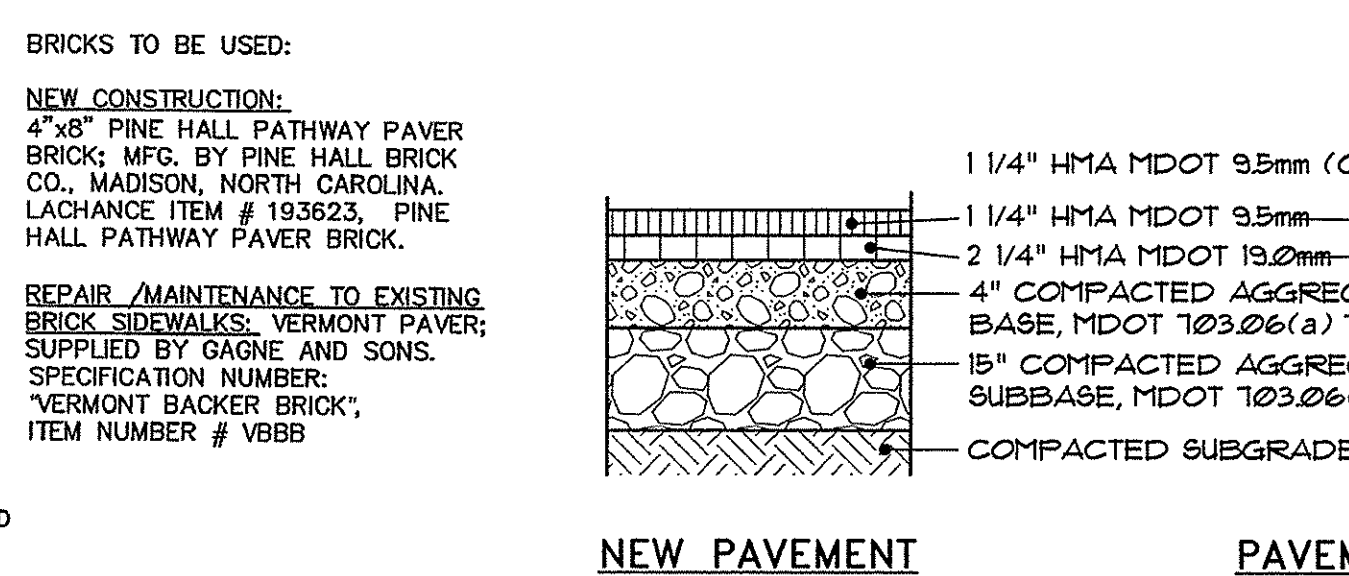


2 BITUMINOUS PAVEMENT SECTIONS NOT TO SCALE

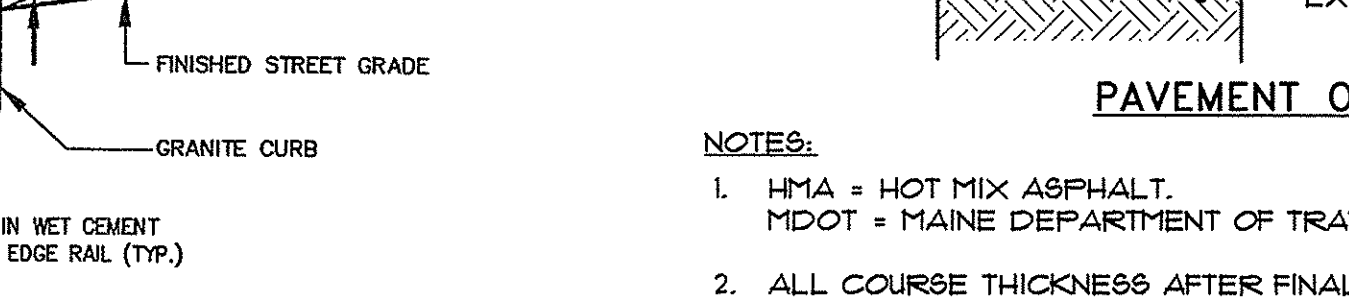


3 VERTICAL GRANITE CURB INSTALLATION IN EXISTING STREET (1-17) NOT TO SCALE

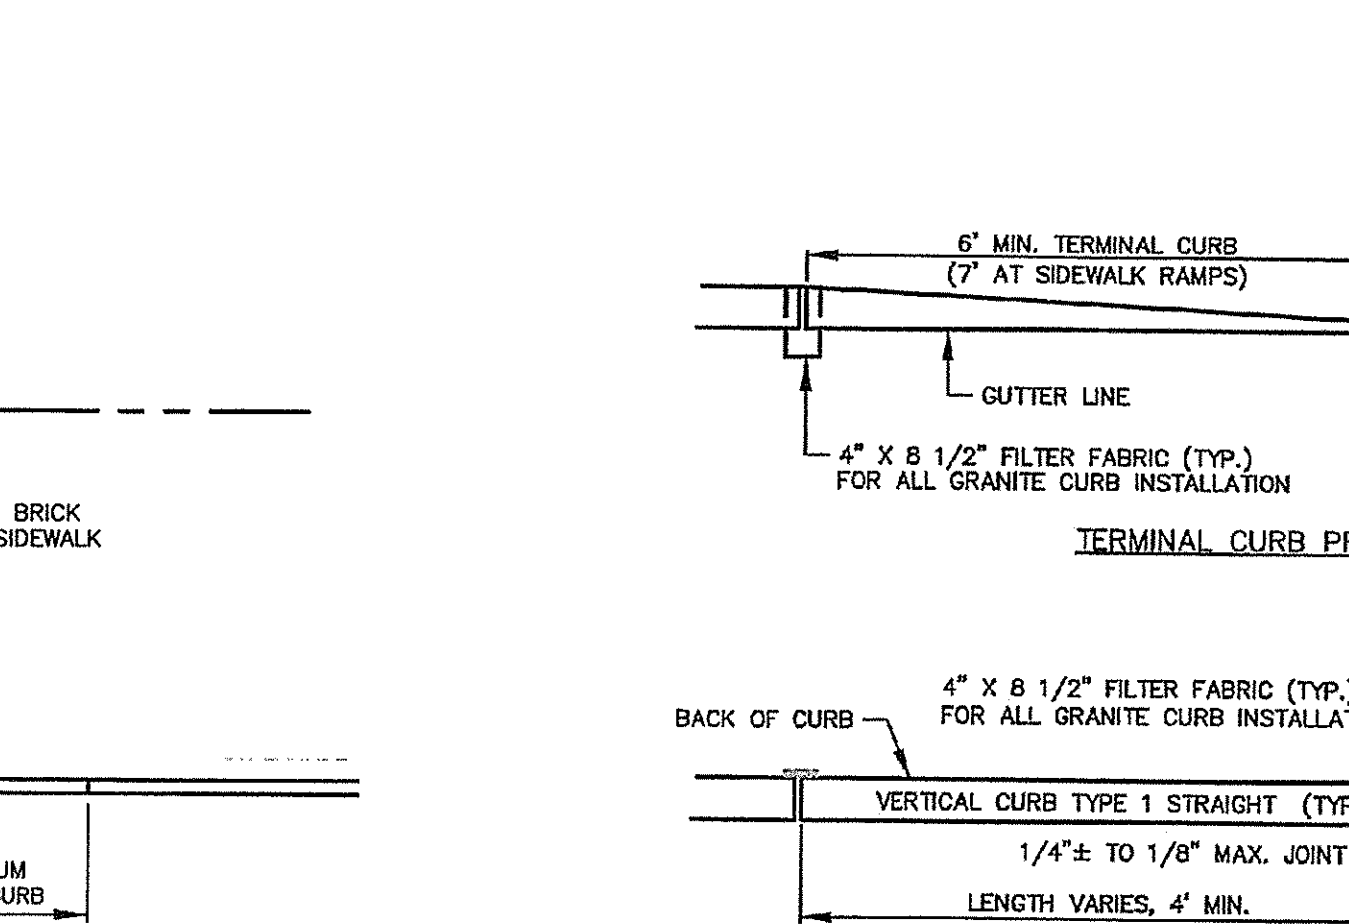


6 DRIVEWAY APRON LAYOUT (1-9) NOT TO SCALE

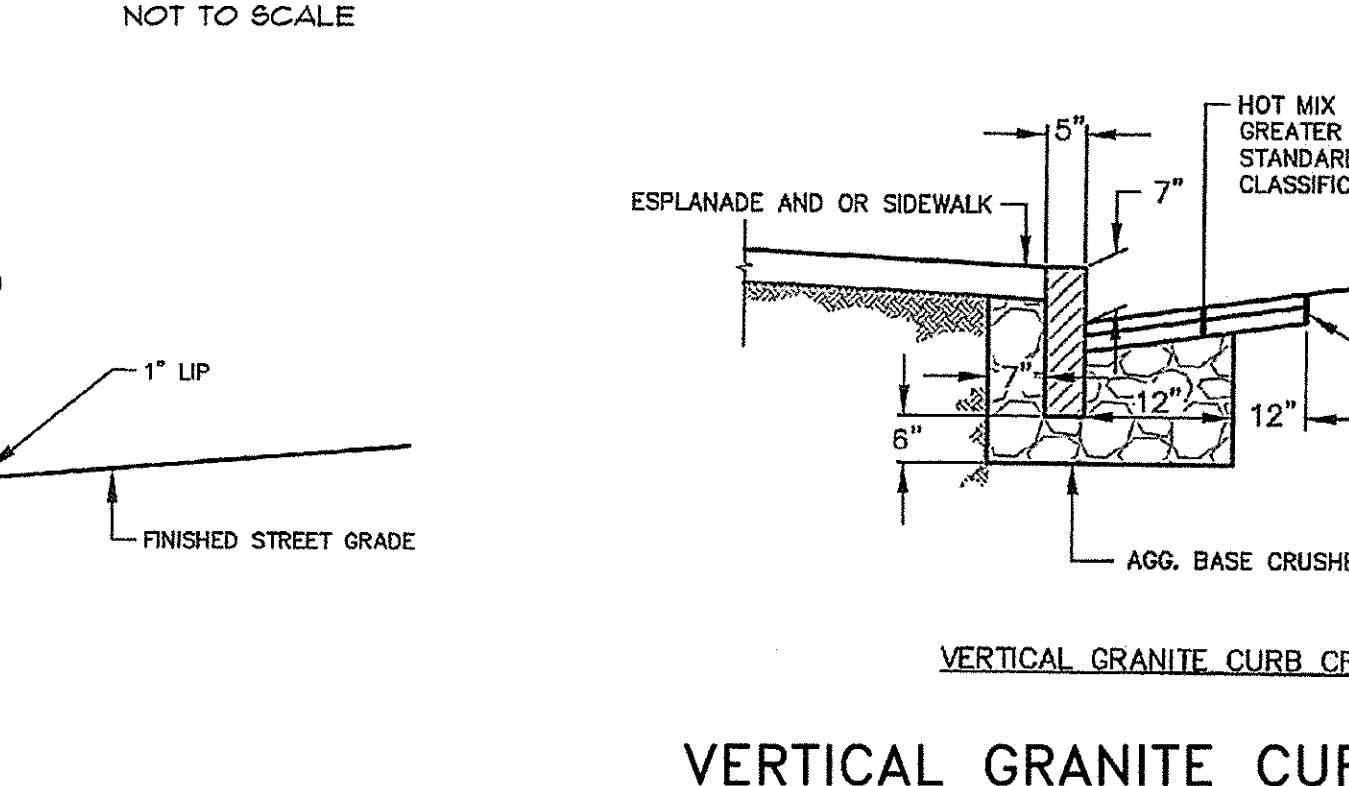


7 BITUMINOUS DRIVEWAY APRON (1-13) NOT TO SCALE

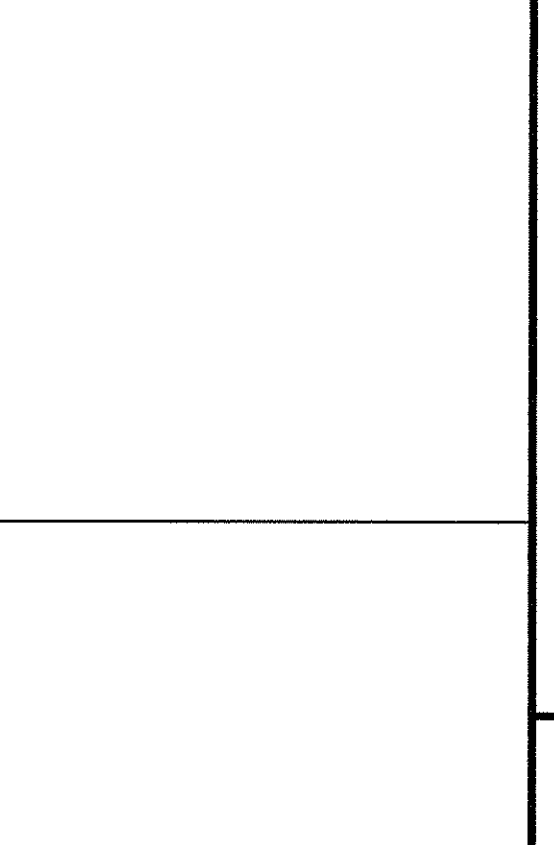


1 PAVEMENT CUTTING & MATCHING SECTION NOT TO SCALE

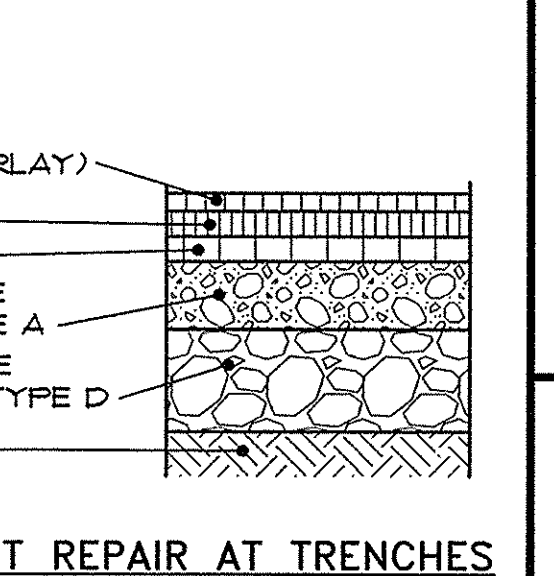


2 BITUMINOUS PAVEMENT SECTIONS NOT TO SCALE

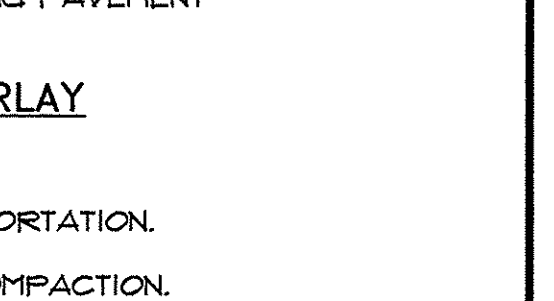

3 VERTICAL GRANITE CURB INSTALLATION IN EXISTING STREET (1-17) NOT TO SCALE

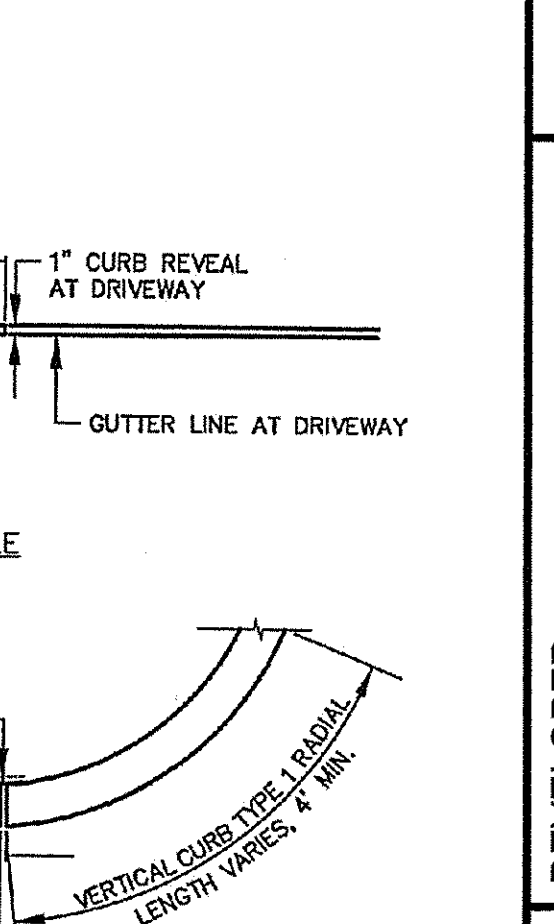

6 DRIVEWAY APRON LAYOUT (1-9) NOT TO SCALE

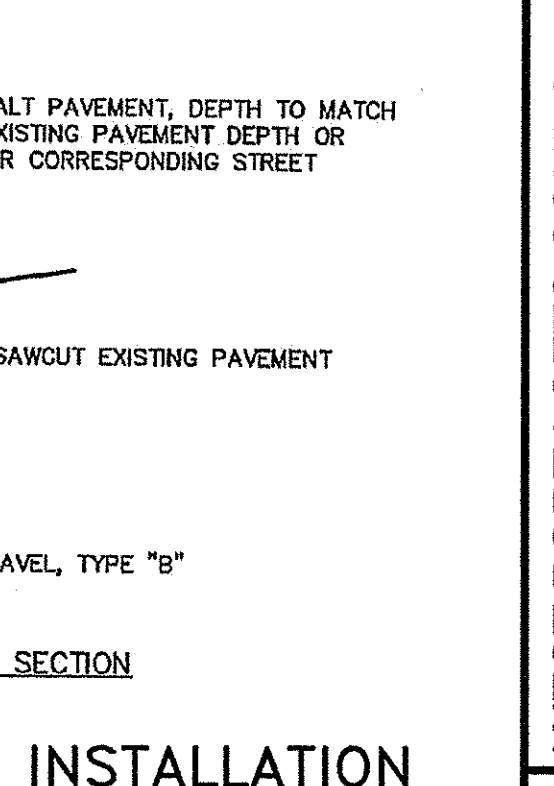

7 BITUMINOUS DRIVEWAY APRON (1-13) NOT TO SCALE

REV.	DATE	DESCRIPTION
2	2/1/16	FINAL STAFF REVIEW, ADDED PATIO, CORRECT ADDRESS
1	1/1/15	REV'D PER STAFF REVIEW

DEVELOPER:  
TATE STREET PARTNERSHIP, LLC  
3 CANAL PLAZA #501, PORTLAND

SCALE: AS SHOWN  
DATE: OCTOBER 9, 2015  
PROJECT: 15133

DRN BY: RJS/JDC  
DESIGN BY: TSG  
CHK BY: ASB

WEST PORT LOFTS CONDOMINIUM  
22-28 TATE STREET  
PORTLAND, MAINE

DETAILS