


Developer
 Tate Street Partnership, LLC
 17 Chestnut Street
 Portland Maine, 04101

Kevin's Electric
 MEP: Design Build

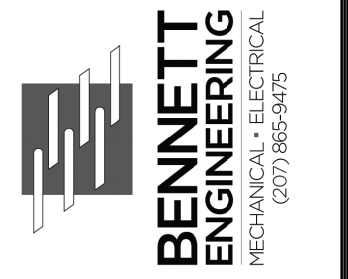



Project:
 West Port Lofts Condominiums
 & Unit Apartment Building
 22-28 Tate Street, Portland Maine, 04101
 Tax Map 44, Block E, Lots 15, 17, & 19

07/05/2016 Corrected Electrical

Date:
 May 24, 2016

Lighting Plans

E2.01

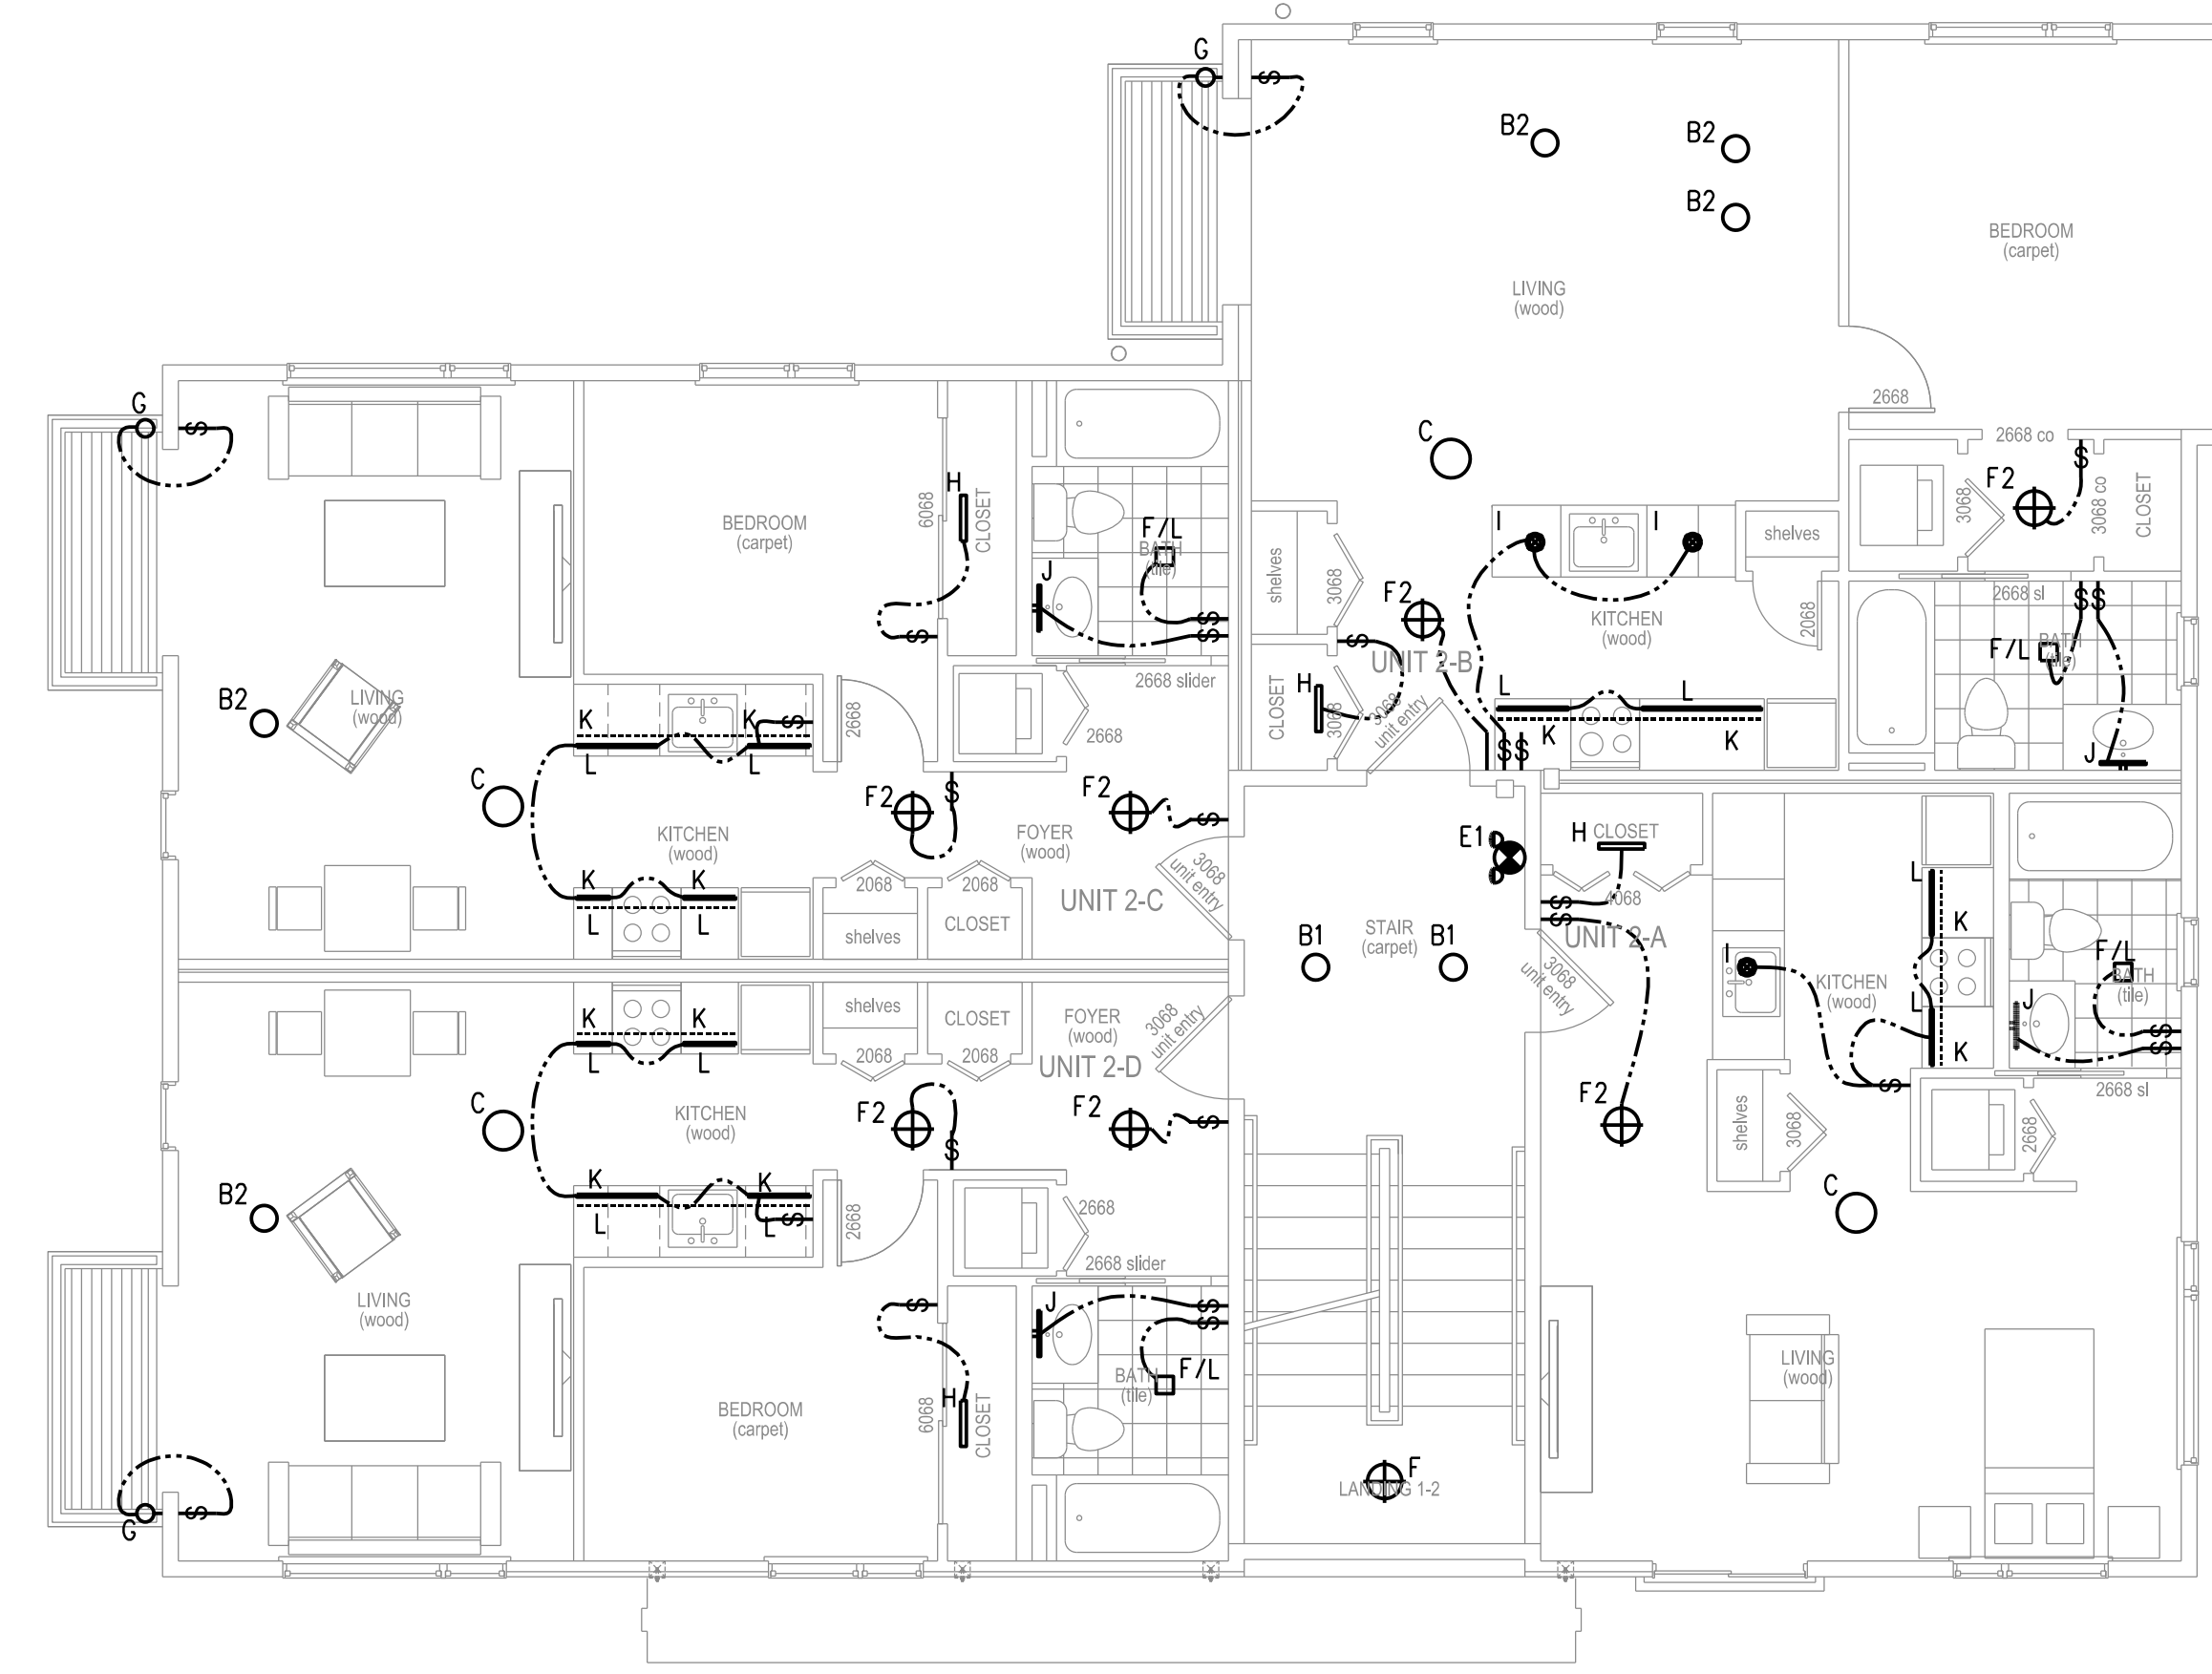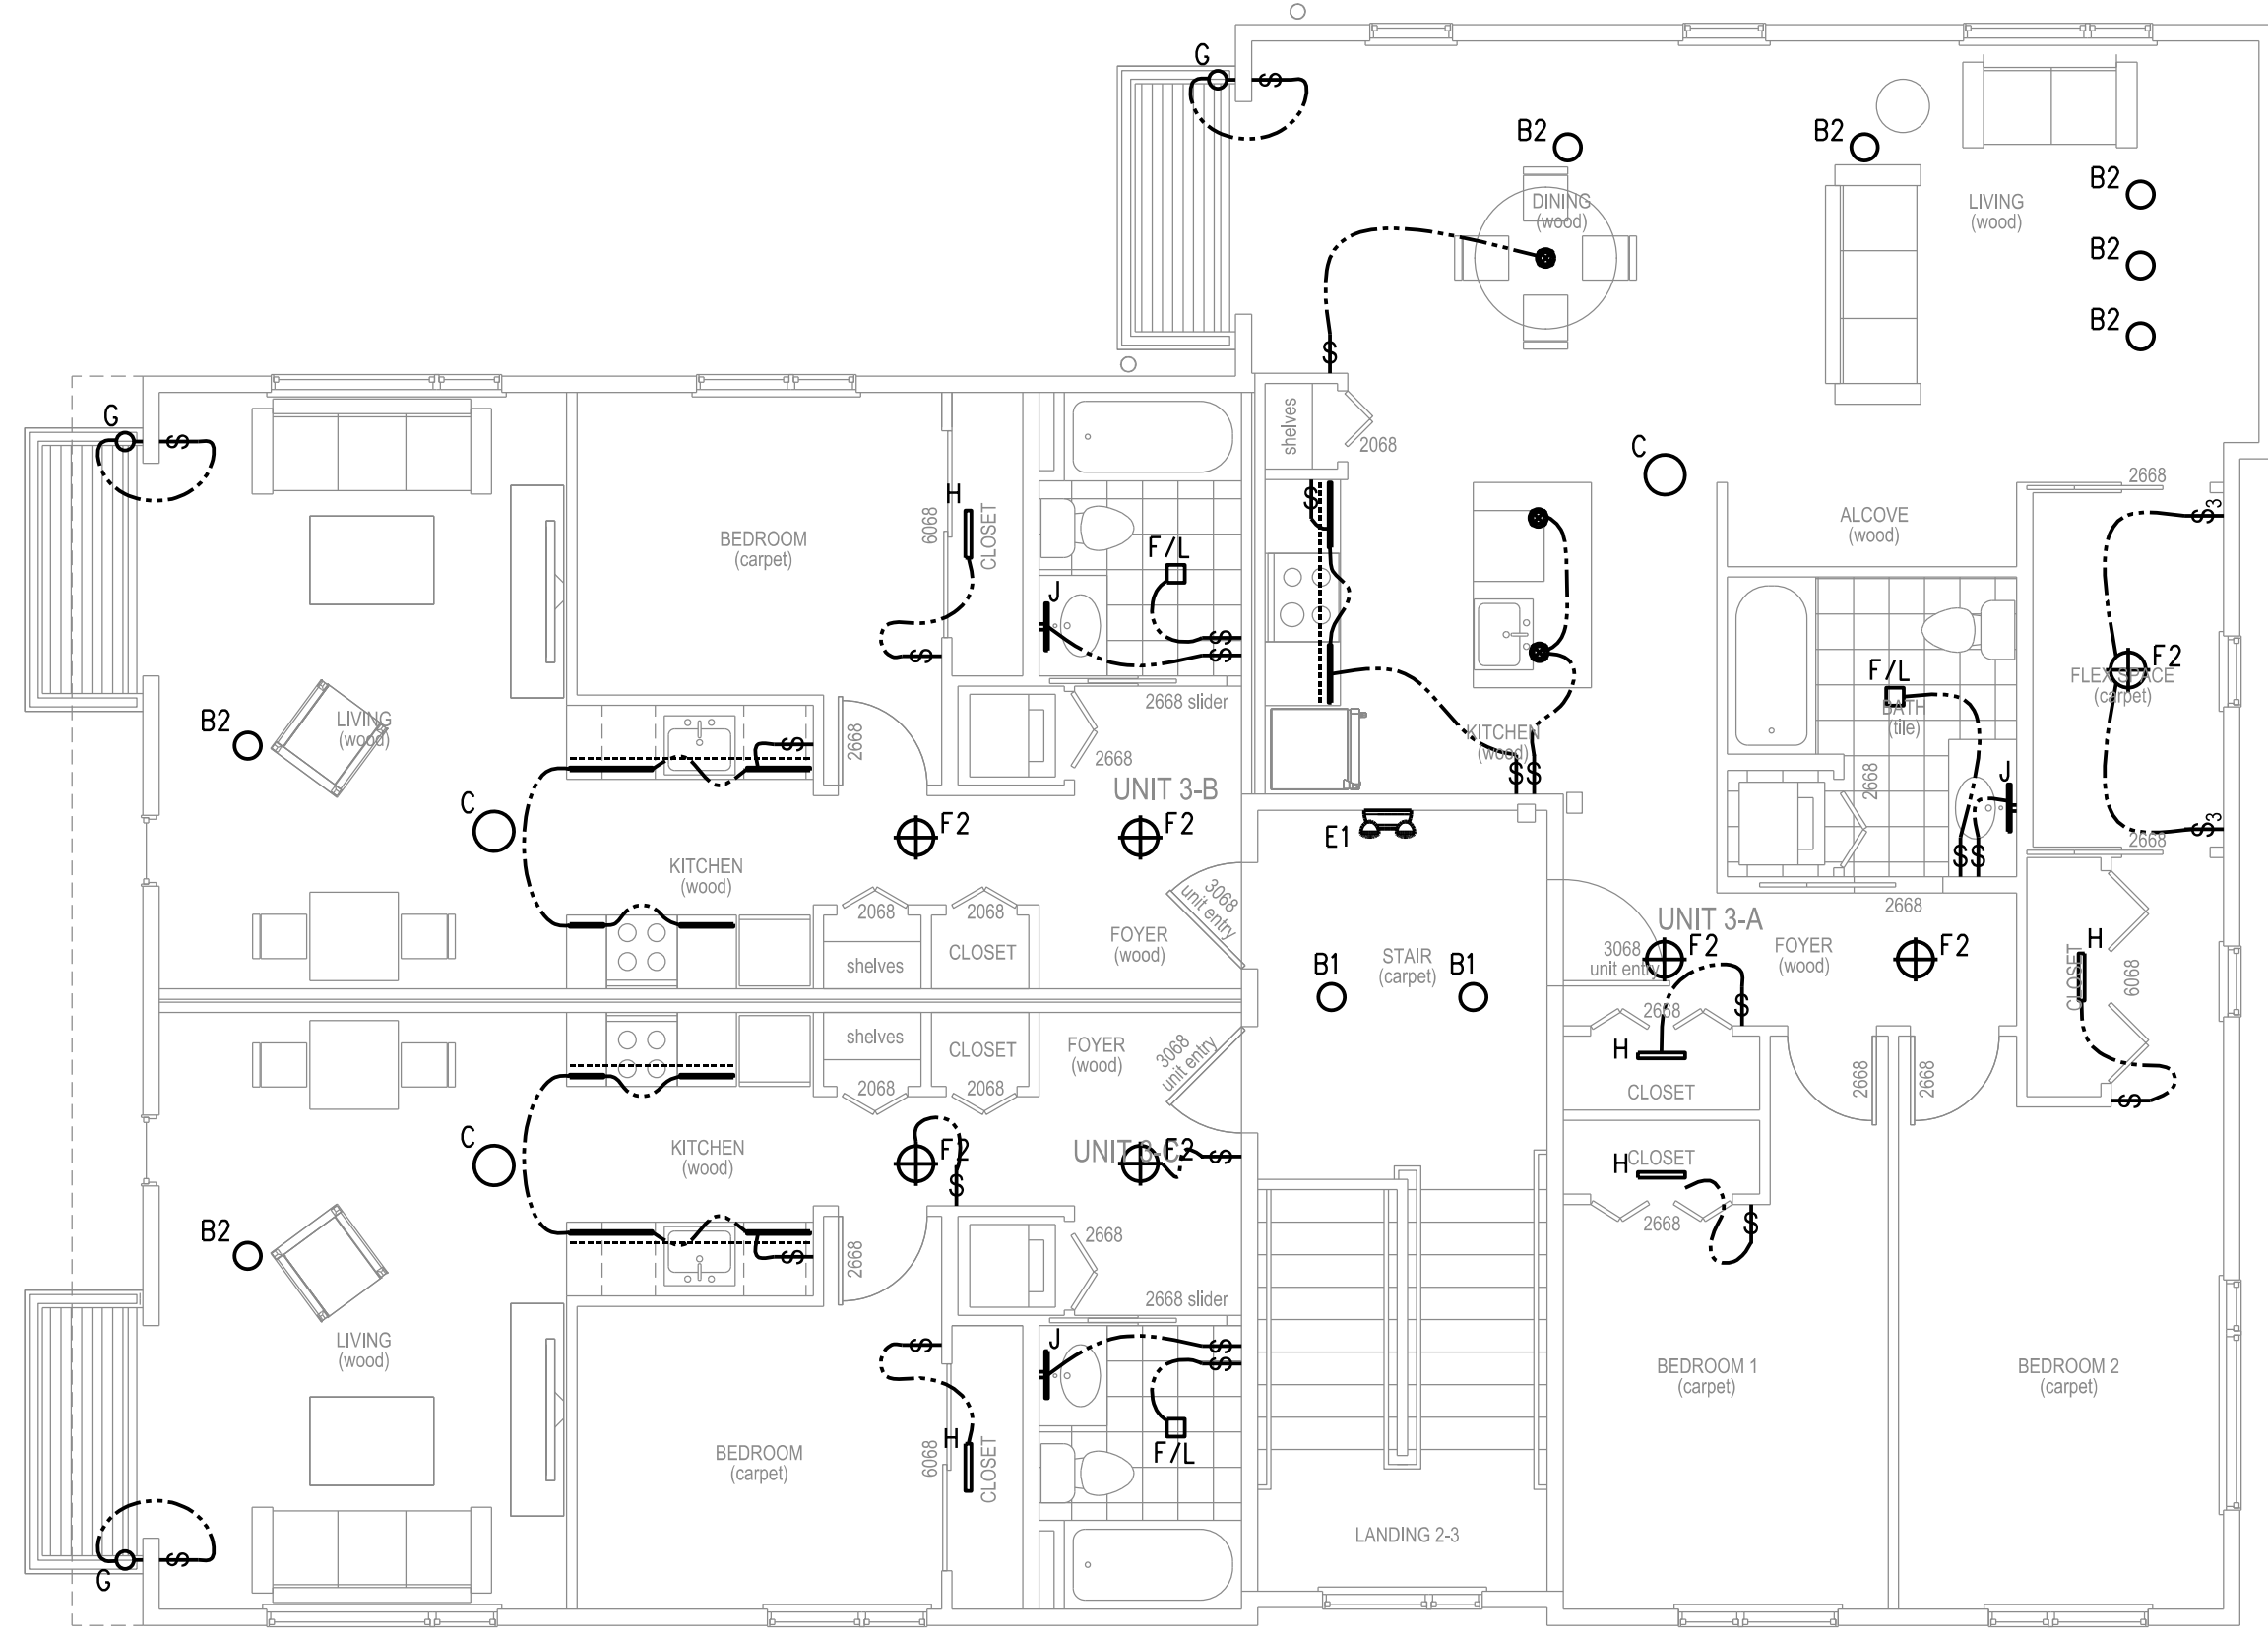

Lighting Symbols

- A Cooper APW-GPW232 w/F032/V41/ECO
- B1 Topaz SDL4/12/930/D
- B2 Topaz SDL4/12/930/D
- C ERV
- D ETI 54261143 4ft linkable
- F Progress P82222830K9AC1L10
- F2 Topaz SDL4/12/930/D
- G Progress P570430
- H ETI 54263143 2' LINKABLE
- I WAC PLDF4451WT/WT
- L OXYGEN 2-5121-124W/\$9580 LAMP
- K over counter volume rope LED T B D
- L under counter LED strip T B D
- E Exit / Light Combo Compass CCRRC w/ Remote
- E1 Exit / Light Combo Compass CCR
- ER Single Remote Head Compass CORS
- F/L BATHROOM FAN LITE PANASONIC FV08VQL6 W/PCRD05CY RADIATION DAMPER

WORK NOTE

1. CONTRACTOR SHALL REFER TO DWG E4.01 FOR CIRCUITING INFORMATION.

