



8 SHRUB PLANTING DETAIL NOT TO SCALE

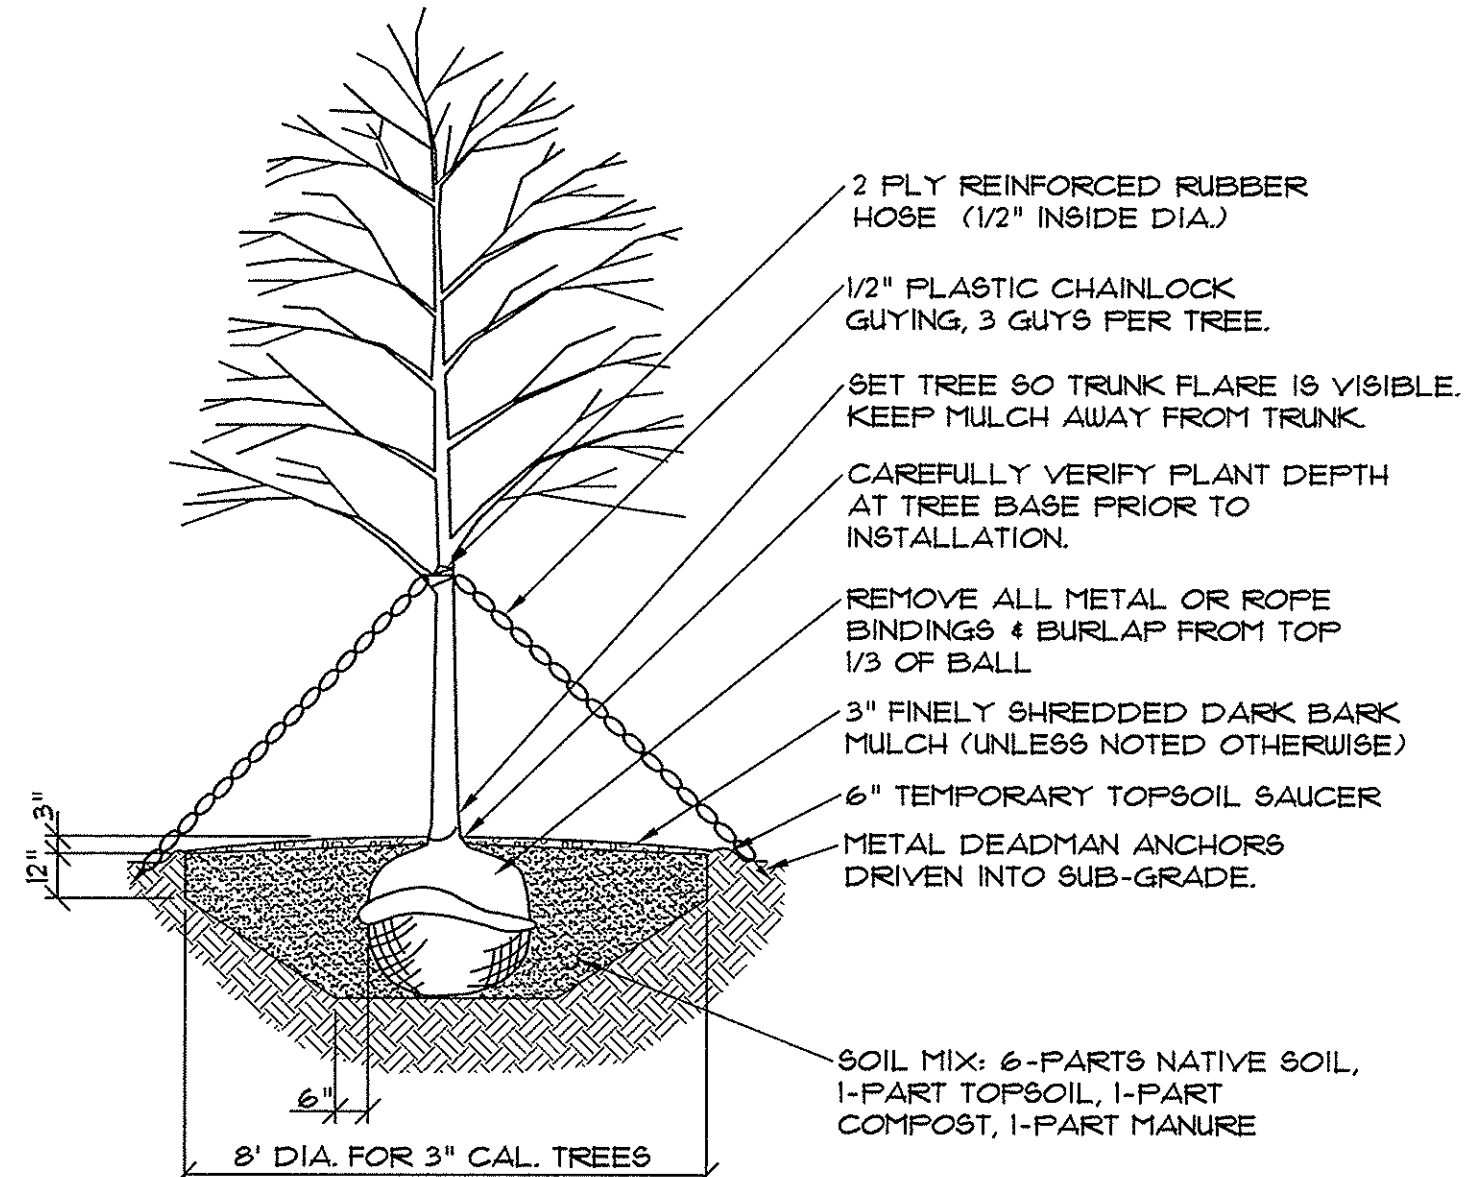


- NOTES:
1. PRUNE ALL DEAD AND BROKEN BRANCHES. RETAIN NATURAL SHAPE, NEVER CUT LEADER.
 2. IN LEDGE CONDITIONS, BLASTING SHALL BE 10' DIA AND 4' BELOW TREE HOLE BOTTOM GRADE.


9 DECIDUOUS TREE PLANTING DETAIL NOT TO SCALE

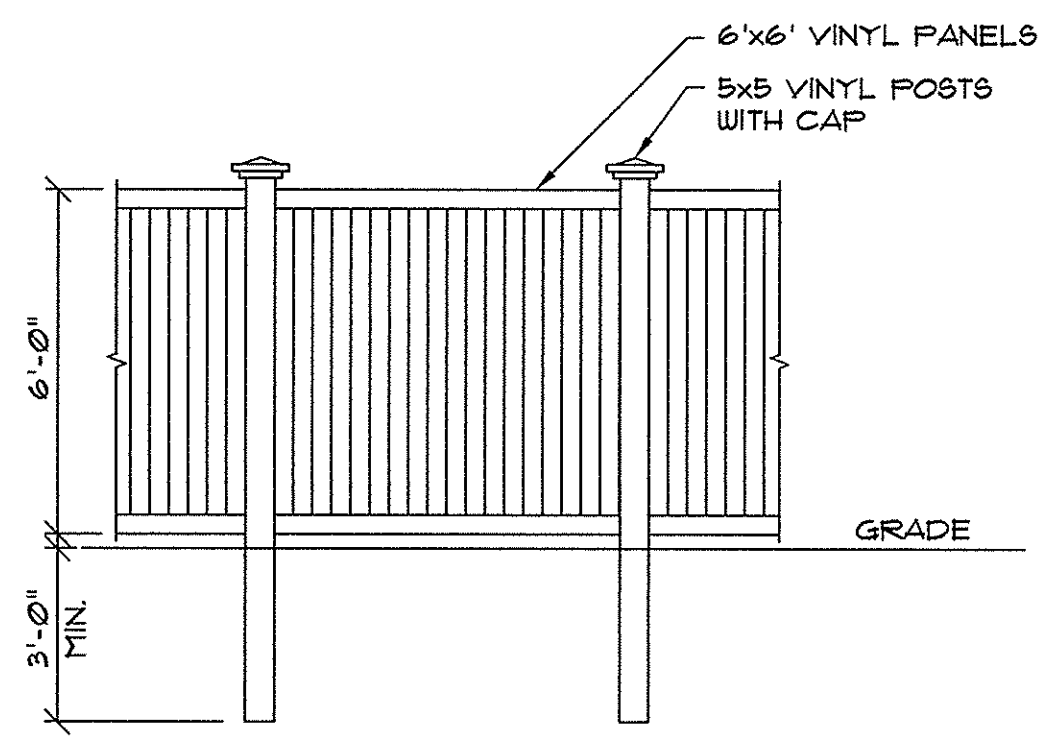


10 VINYL FENCE DETAIL NOT TO SCALE

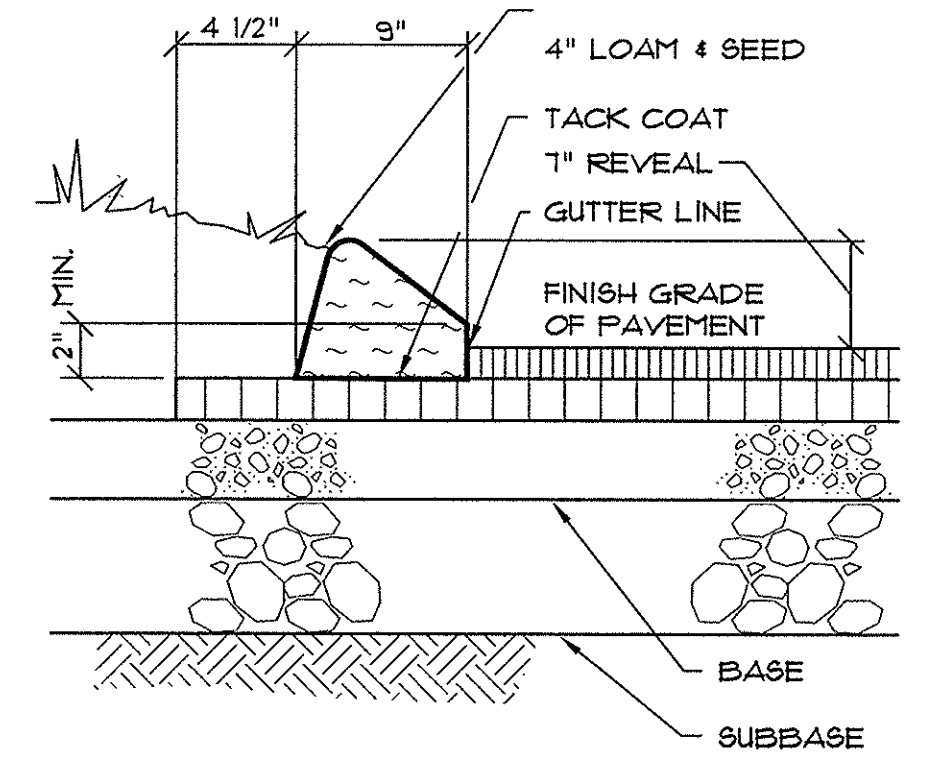

4 BITUMINOUS CURB SECTION ON-SITE NOT TO SCALE

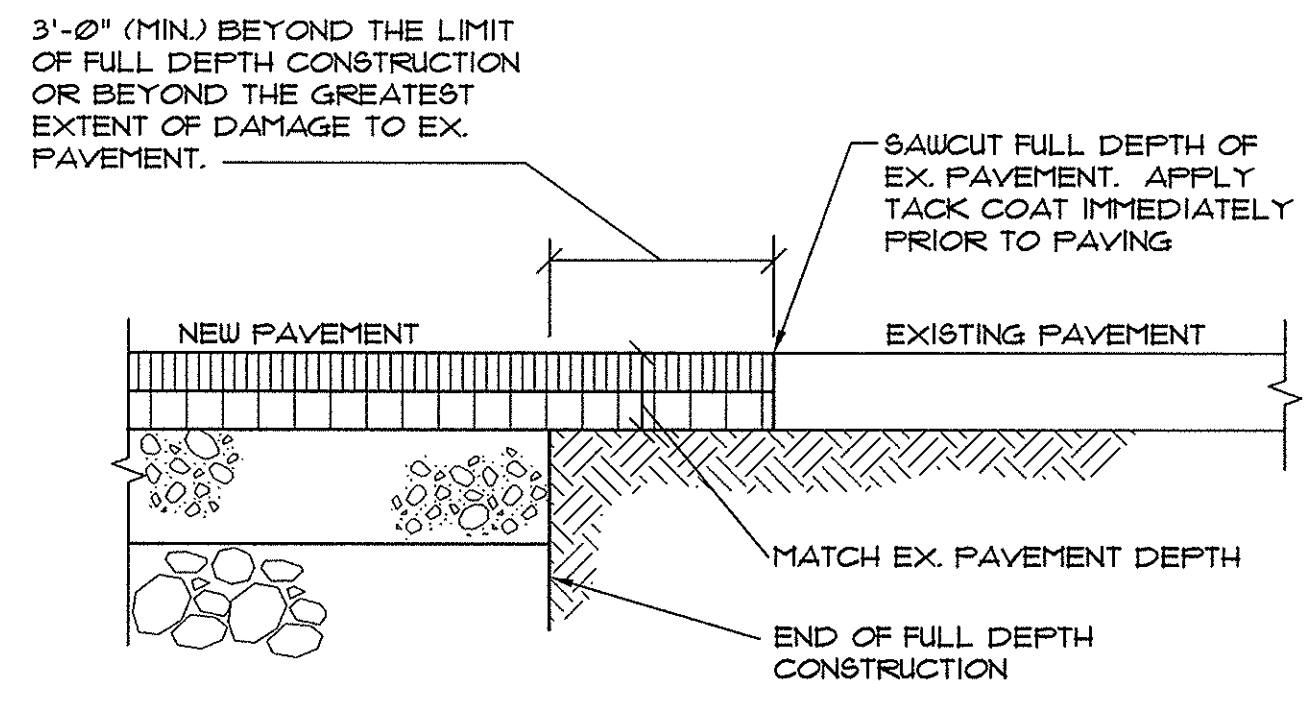


1 PAVEMENT CUTTING & MATCHING SECTION NOT TO SCALE

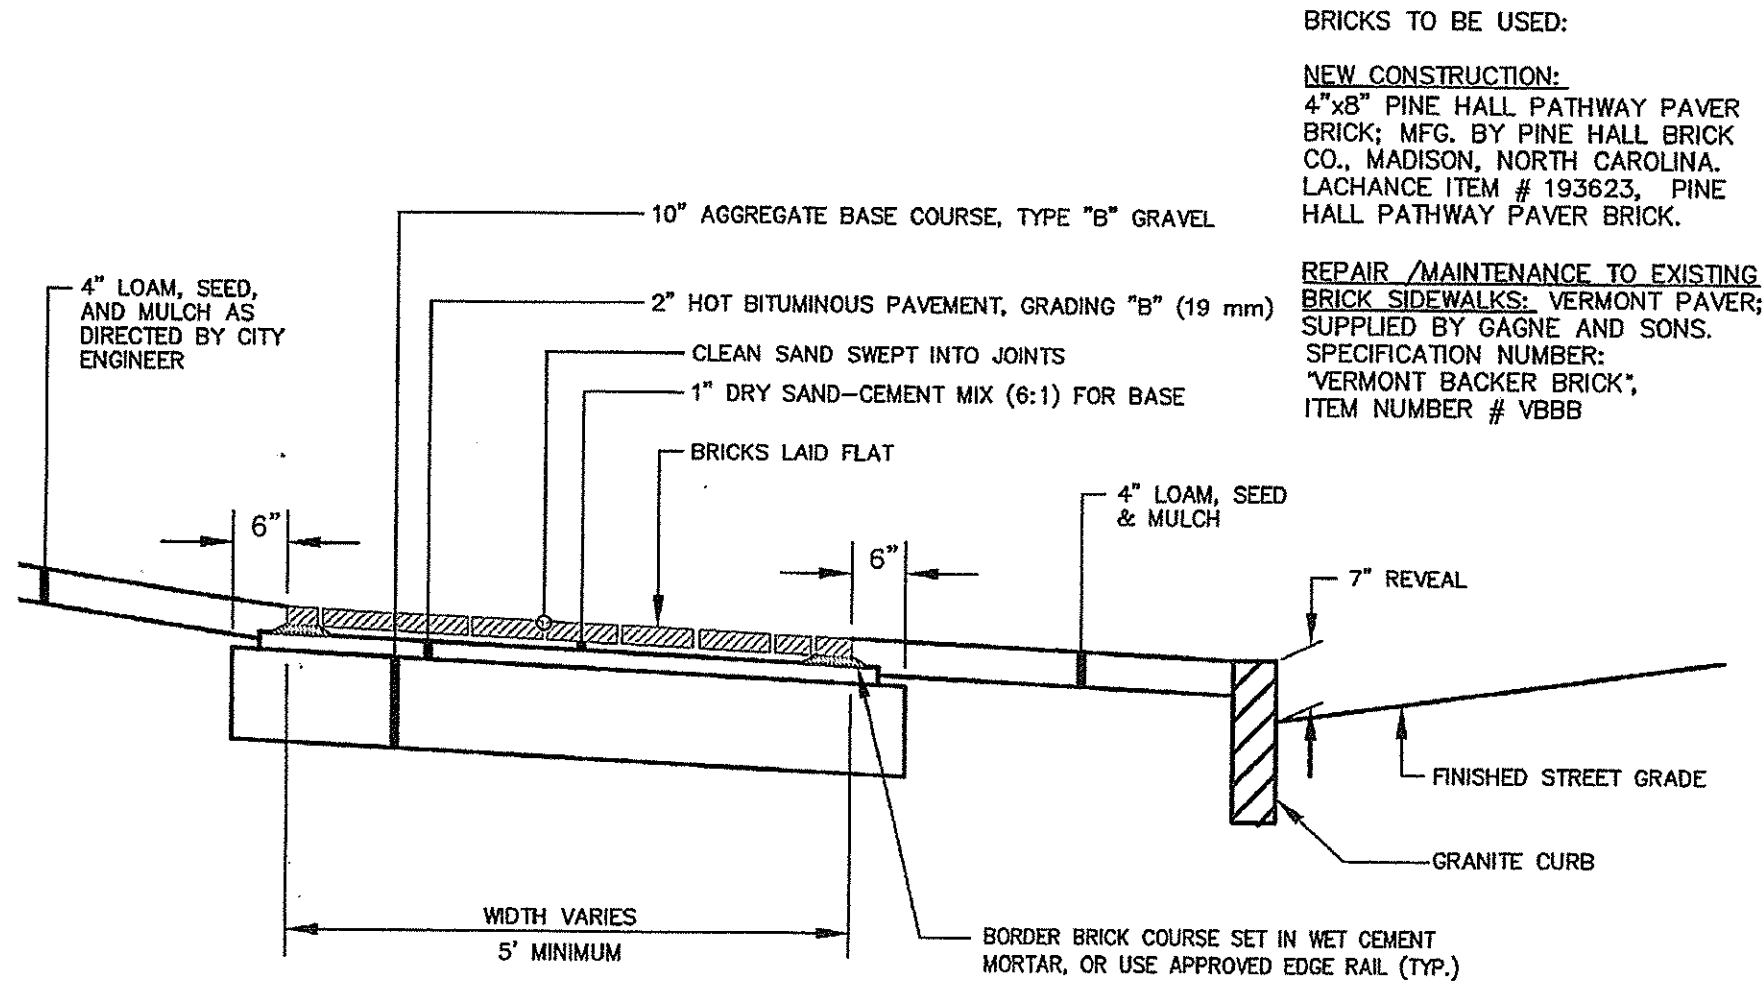


BRICKS TO BE USED:
NEW CONSTRUCTION:
 4"x8" PINE HALL PATHWAY PAVER BRICK; MFG. BY PINE HALL BRICK CO., MADISON, NORTH CAROLINA. LACHANCE ITEM # 193523, PINE HALL PATHWAY PAVER BRICK.
REPAIR / MAINTENANCE TO EXISTING BRICK SIDEWALKS: VERMONT PAVER; SUPPLIED BY GAGNE AND SONS. SPECIFICATION NUMBER: 'VERMONT BACKER BRICK'; ITEM NUMBER # VB88

5 BRICK SIDEWALK WITH BITUMINOUS BASE (1-10) NOT TO SCALE


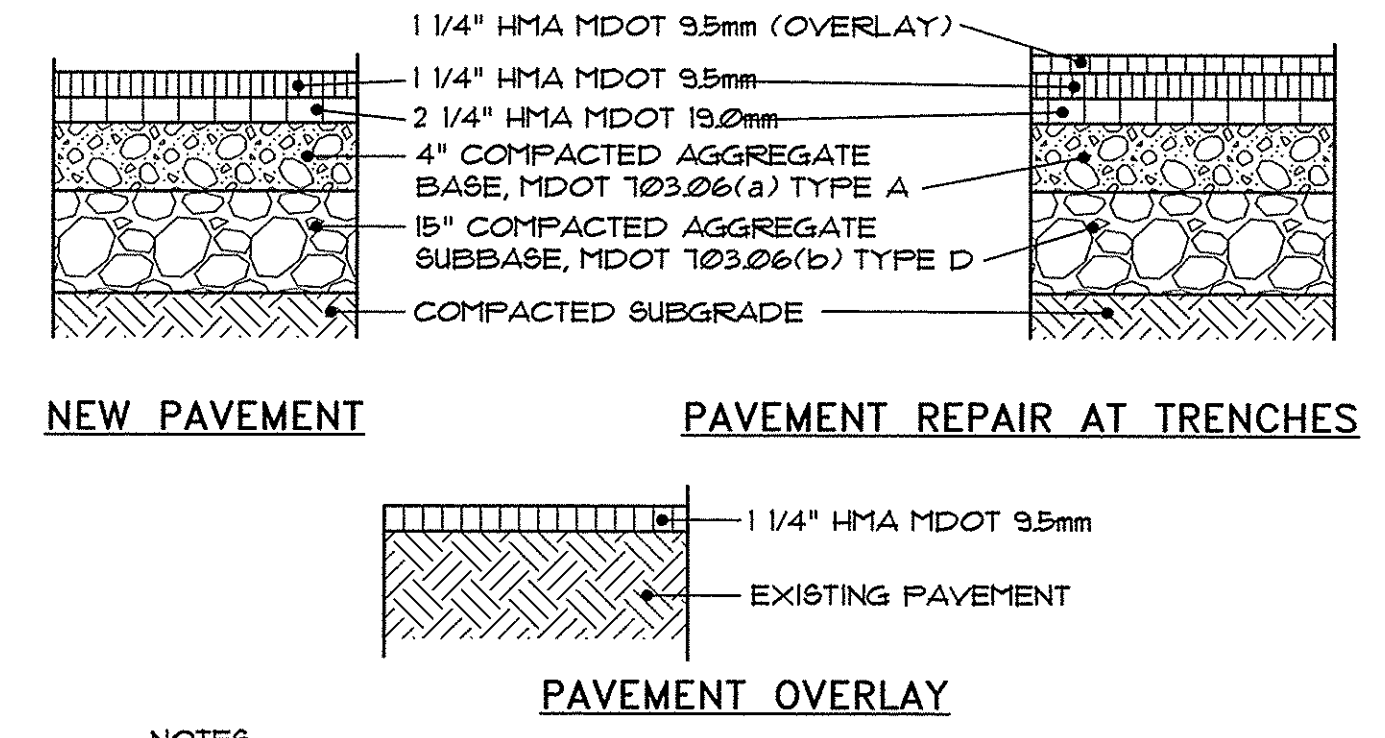


- NOTES:
1. HMA = HOT MIX ASPHALT. MDOT = MAINE DEPARTMENT OF TRANSPORTATION.
 2. ALL COURSE THICKNESS AFTER FINAL COMPACTION.


2 BITUMINOUS PAVEMENT SECTIONS NOT TO SCALE

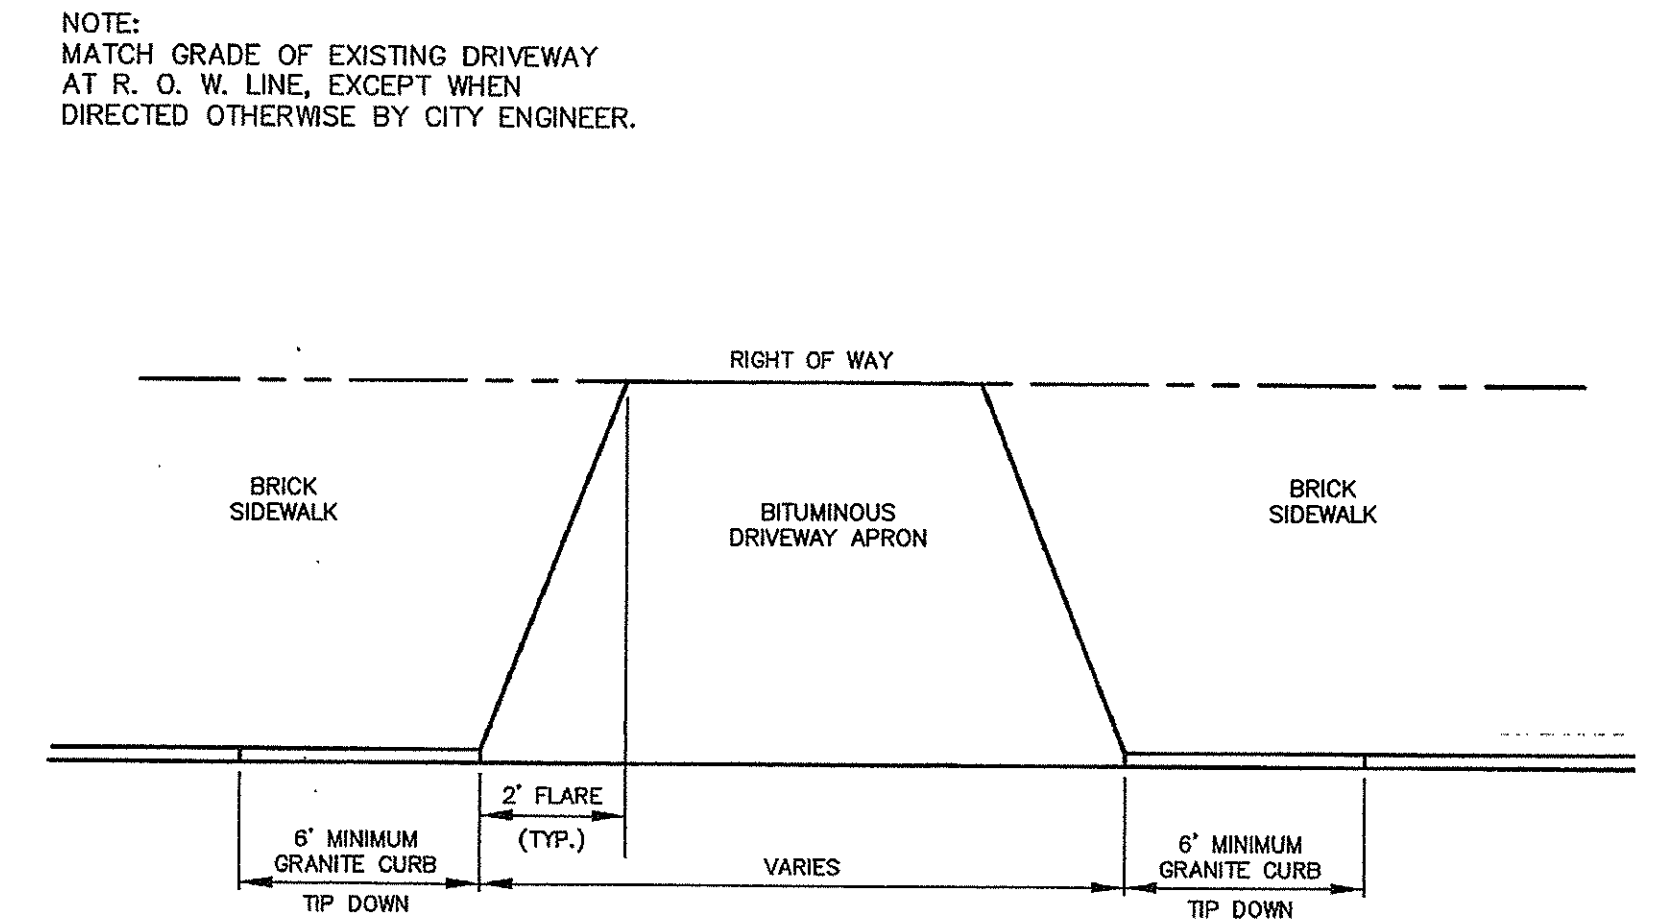

6 DRIVEWAY APRON LAYOUT (1-9) NOT TO SCALE

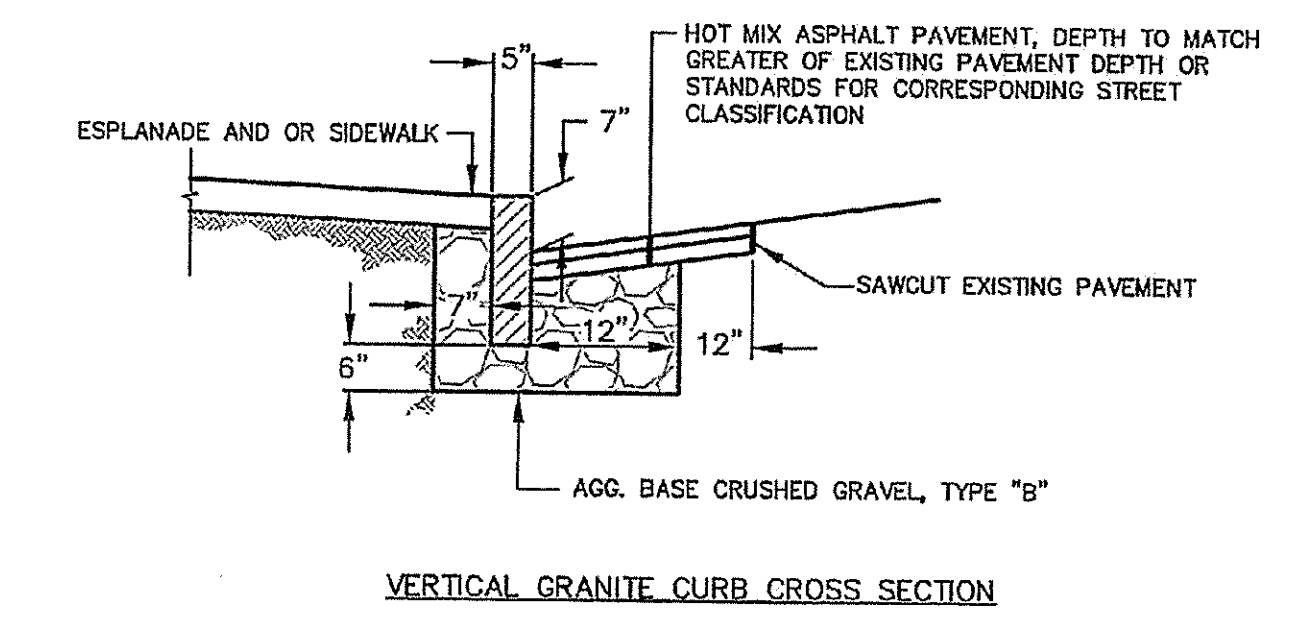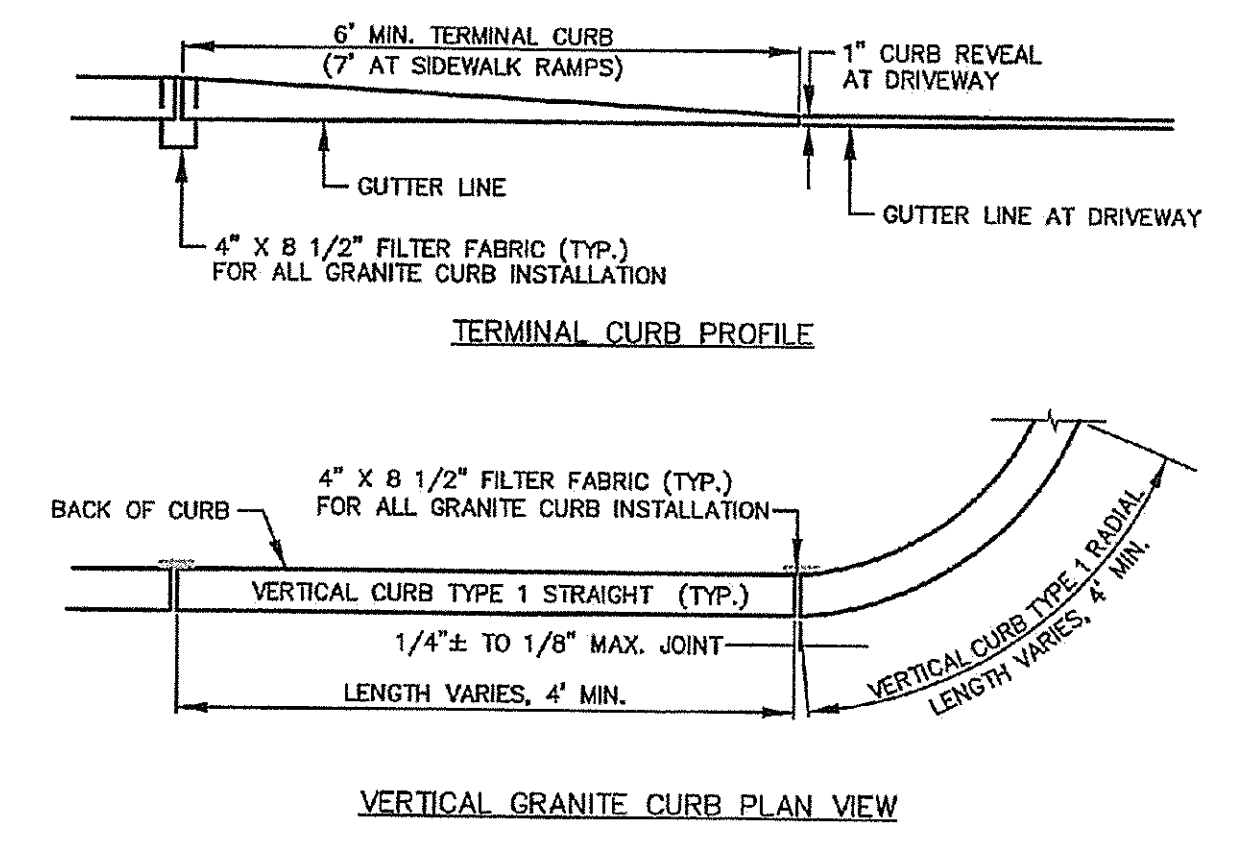

3 VERTICAL GRANITE CURB INSTALLATION IN EXISTING STREET (1-17) NOT TO SCALE

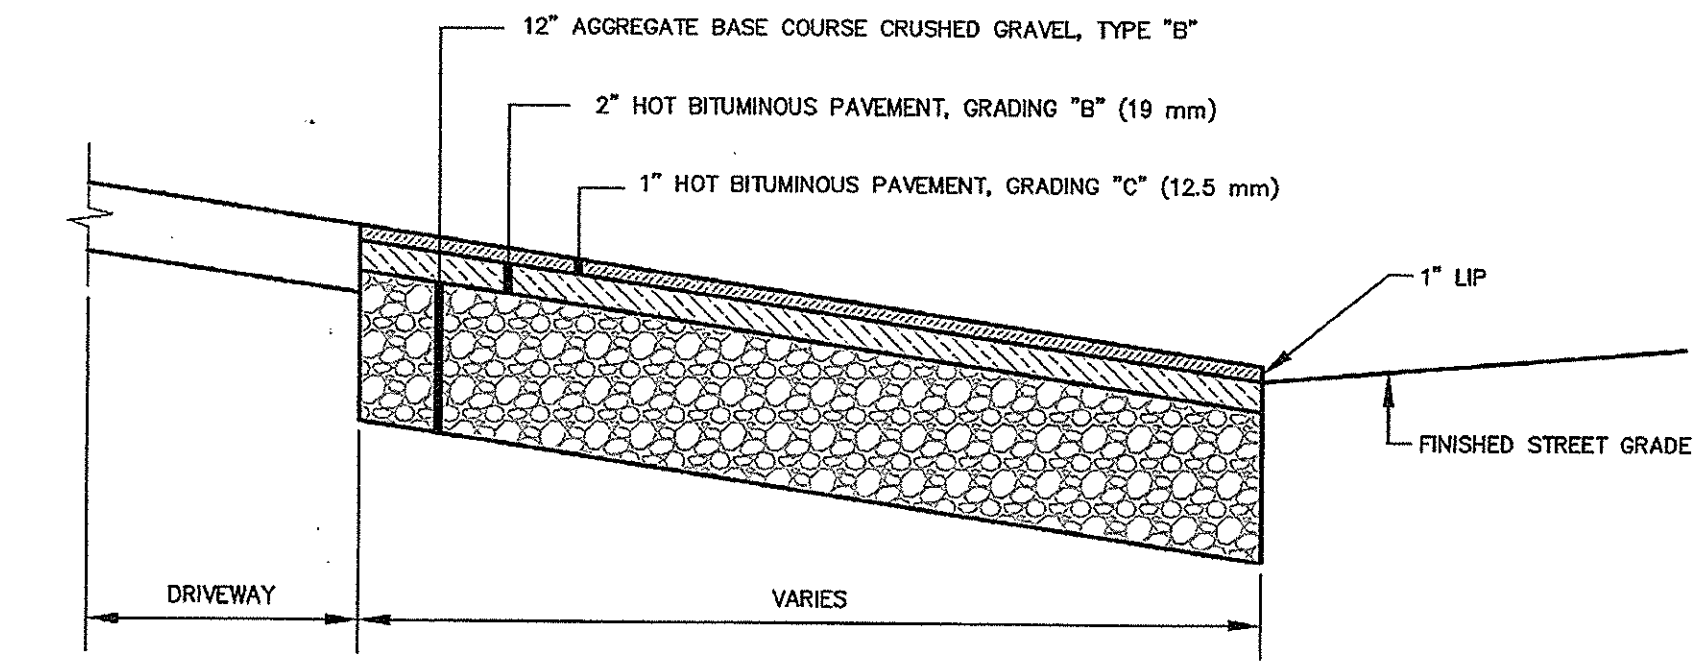

7 BITUMINOUS DRIVEWAY APRON (1-13) NOT TO SCALE

PINKHAM & GREER CIVIL ENGINEERS
 28 HANWAY AVE. PORTLAND, ME. 04103
 TEL. 207.769.8424 FAX. 207.769.4626

THOMAS GREER
 No. 4206
 LICENSED PROFESSIONAL ENGINEER
 STATE OF MAINE
 10/19/15

REV.	DATE	DESCRIPTION

DEVELOPER: TATE STREET PARTNERSHIP, LLC
 17 CHESTNUT STREET, PORTLAND

SCALE: AS SHOWN
 DATE: OCTOBER 9, 2016
 PROJECT: 15133

DRN BY: RUS/DC
 DESG BY: TSG
 CHK BY: TSG

WEST PORT LOFTS CONDOMINIUM
 22-28 TATE STREET
 PORTLAND, MAINE

C2.3

MAPLOT 44/E 15, 17, & 19