




1 COURTYARD ELEVATION/SECTION - SOUTH
SCALE: 1/8"=1'-0"

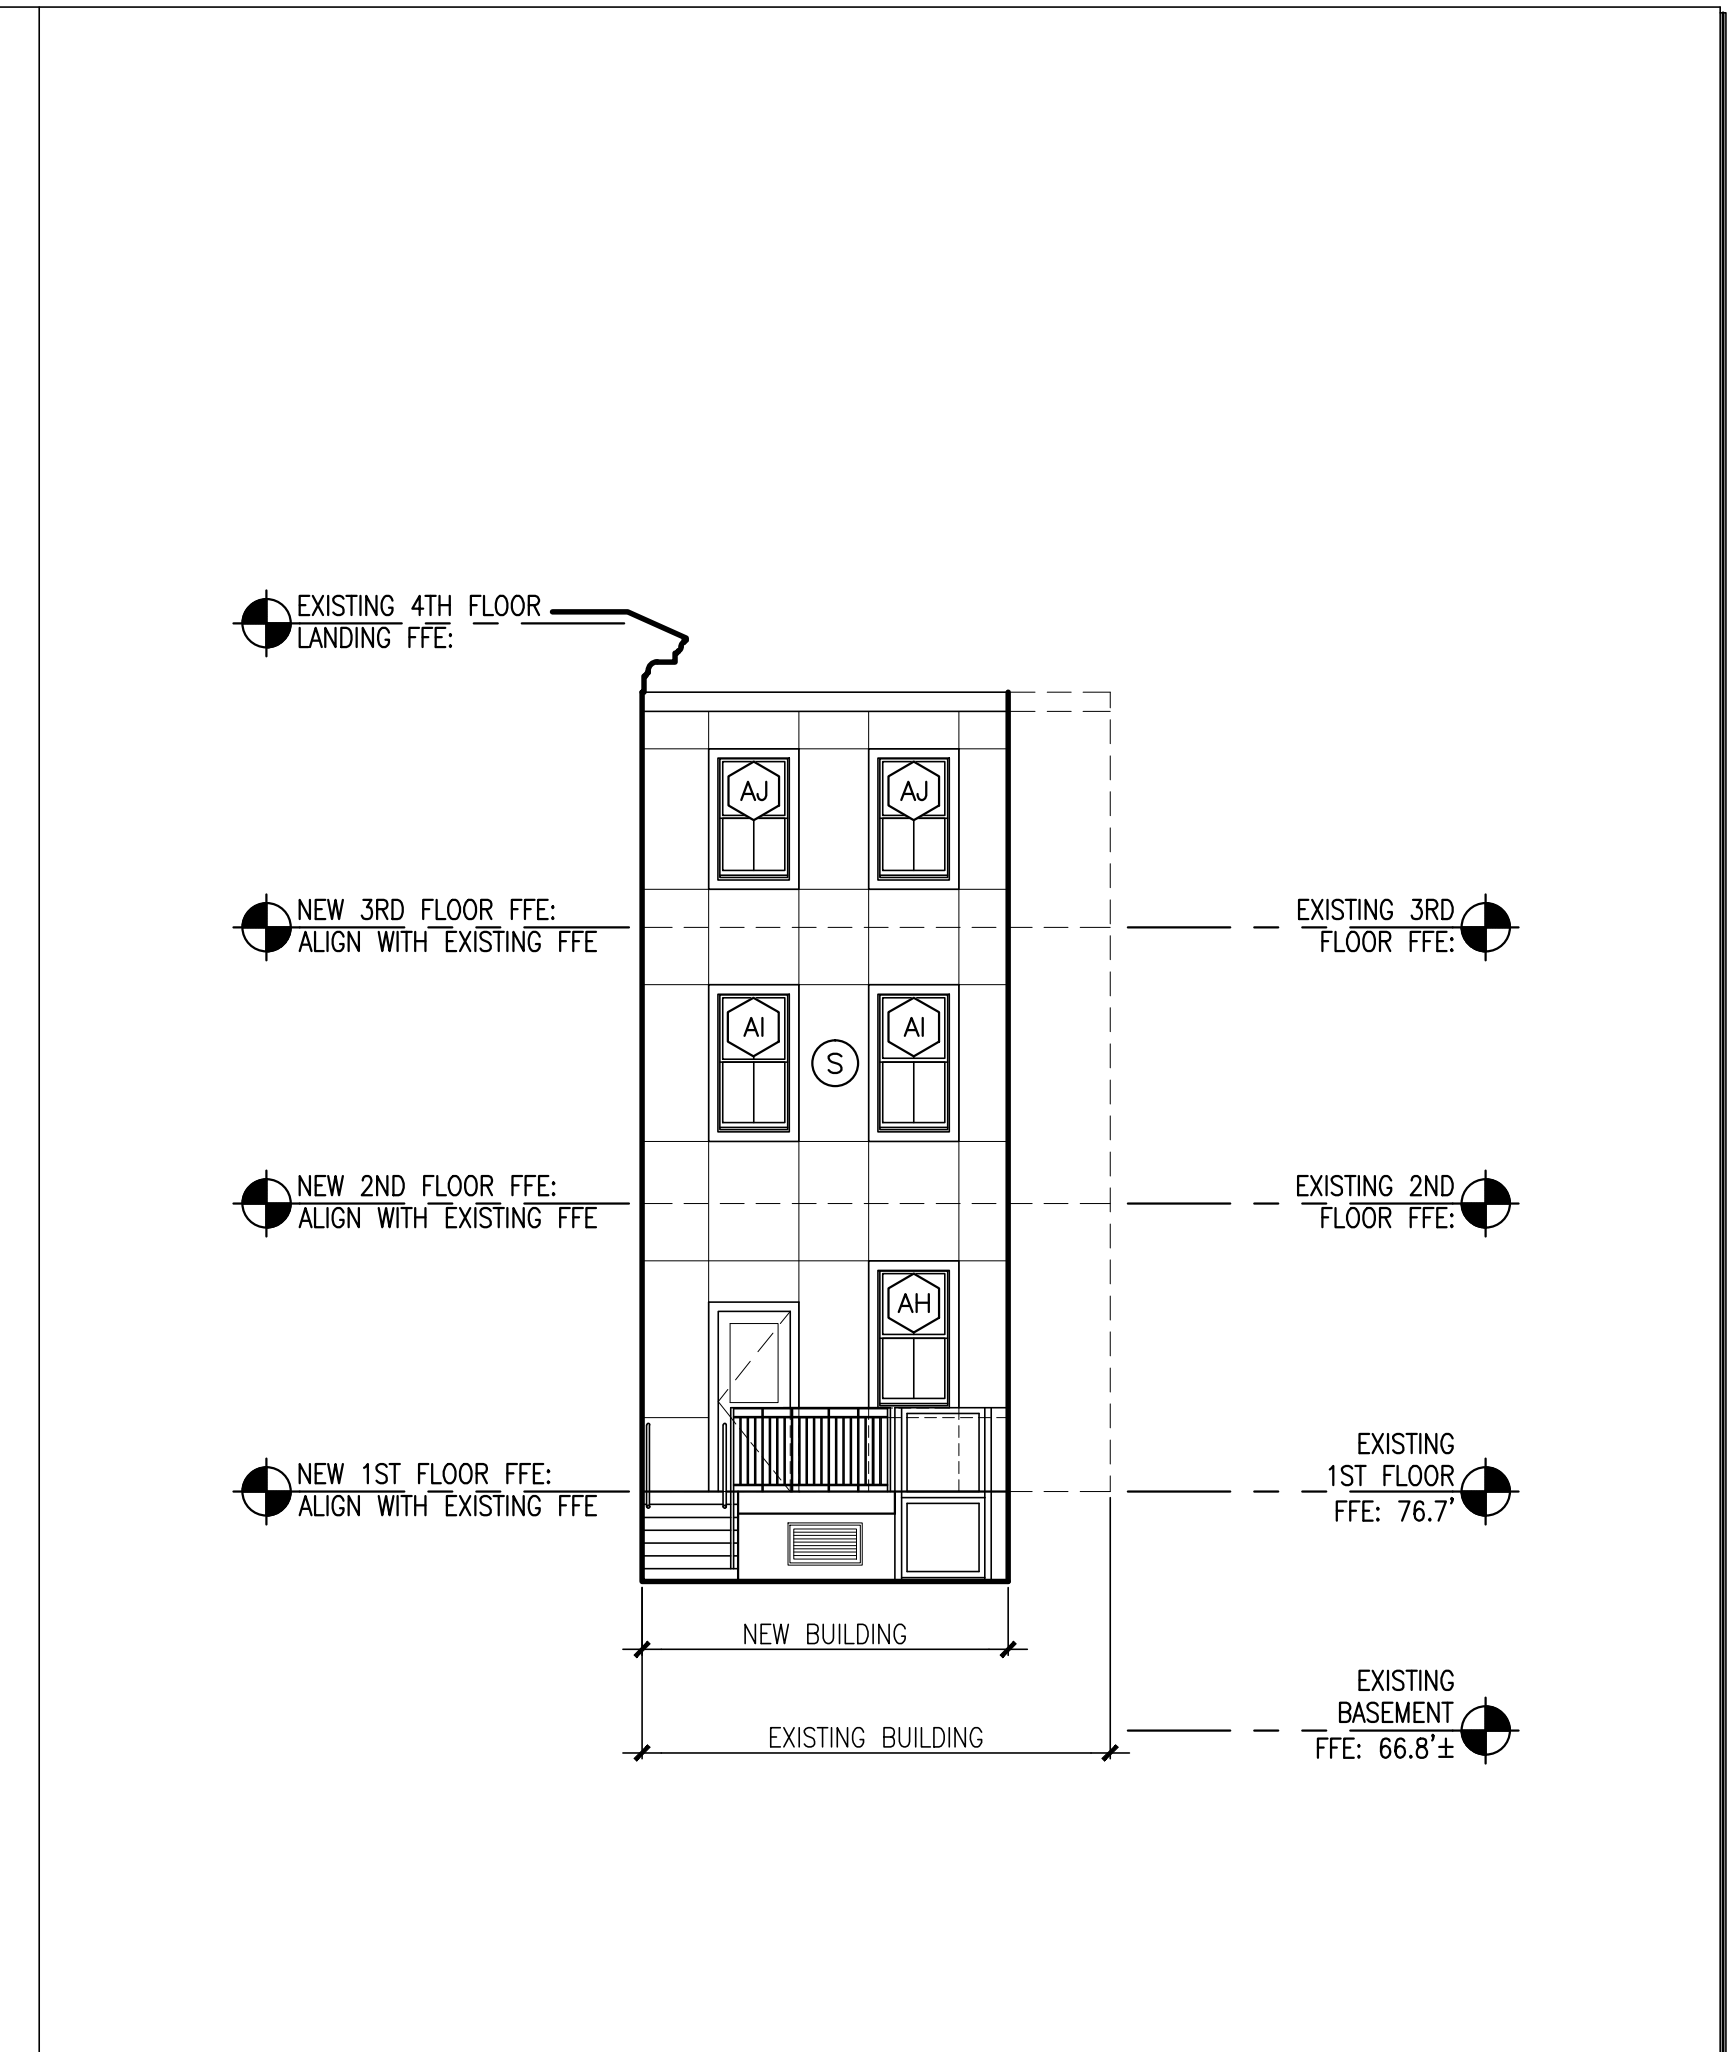

4 COURTYARD ELEVATION - WEST
SCALE: 1/8"=1'-0"

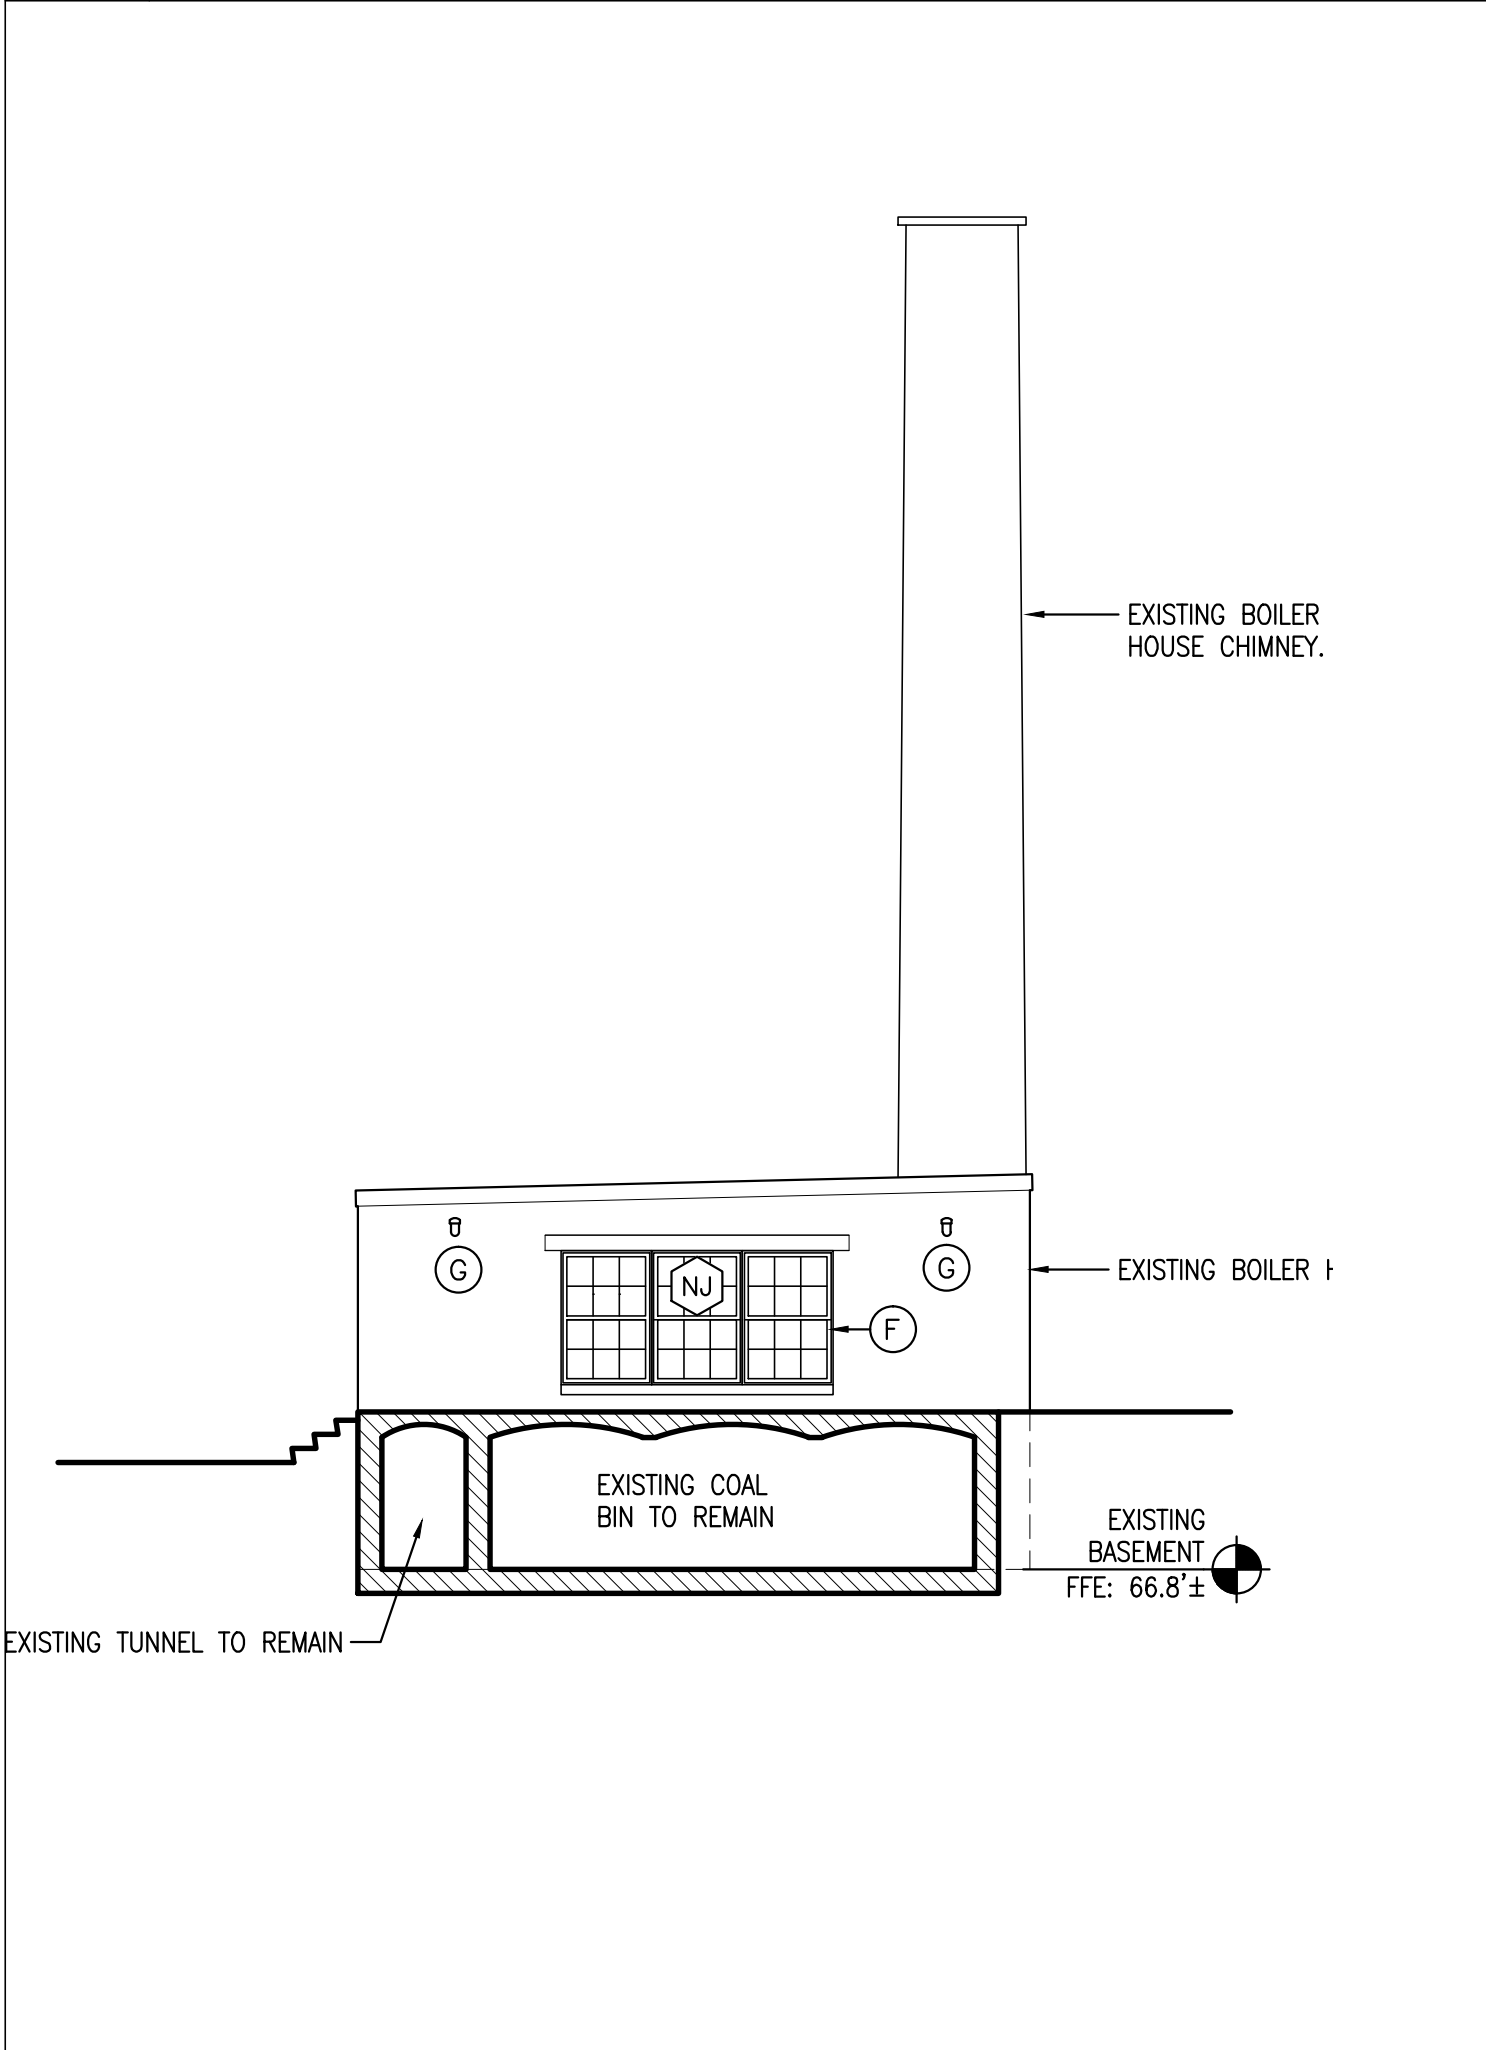

5 BOILER HOUSE ELEVATION/SECTION - EAST
SCALE: 1/8"=1'-0"

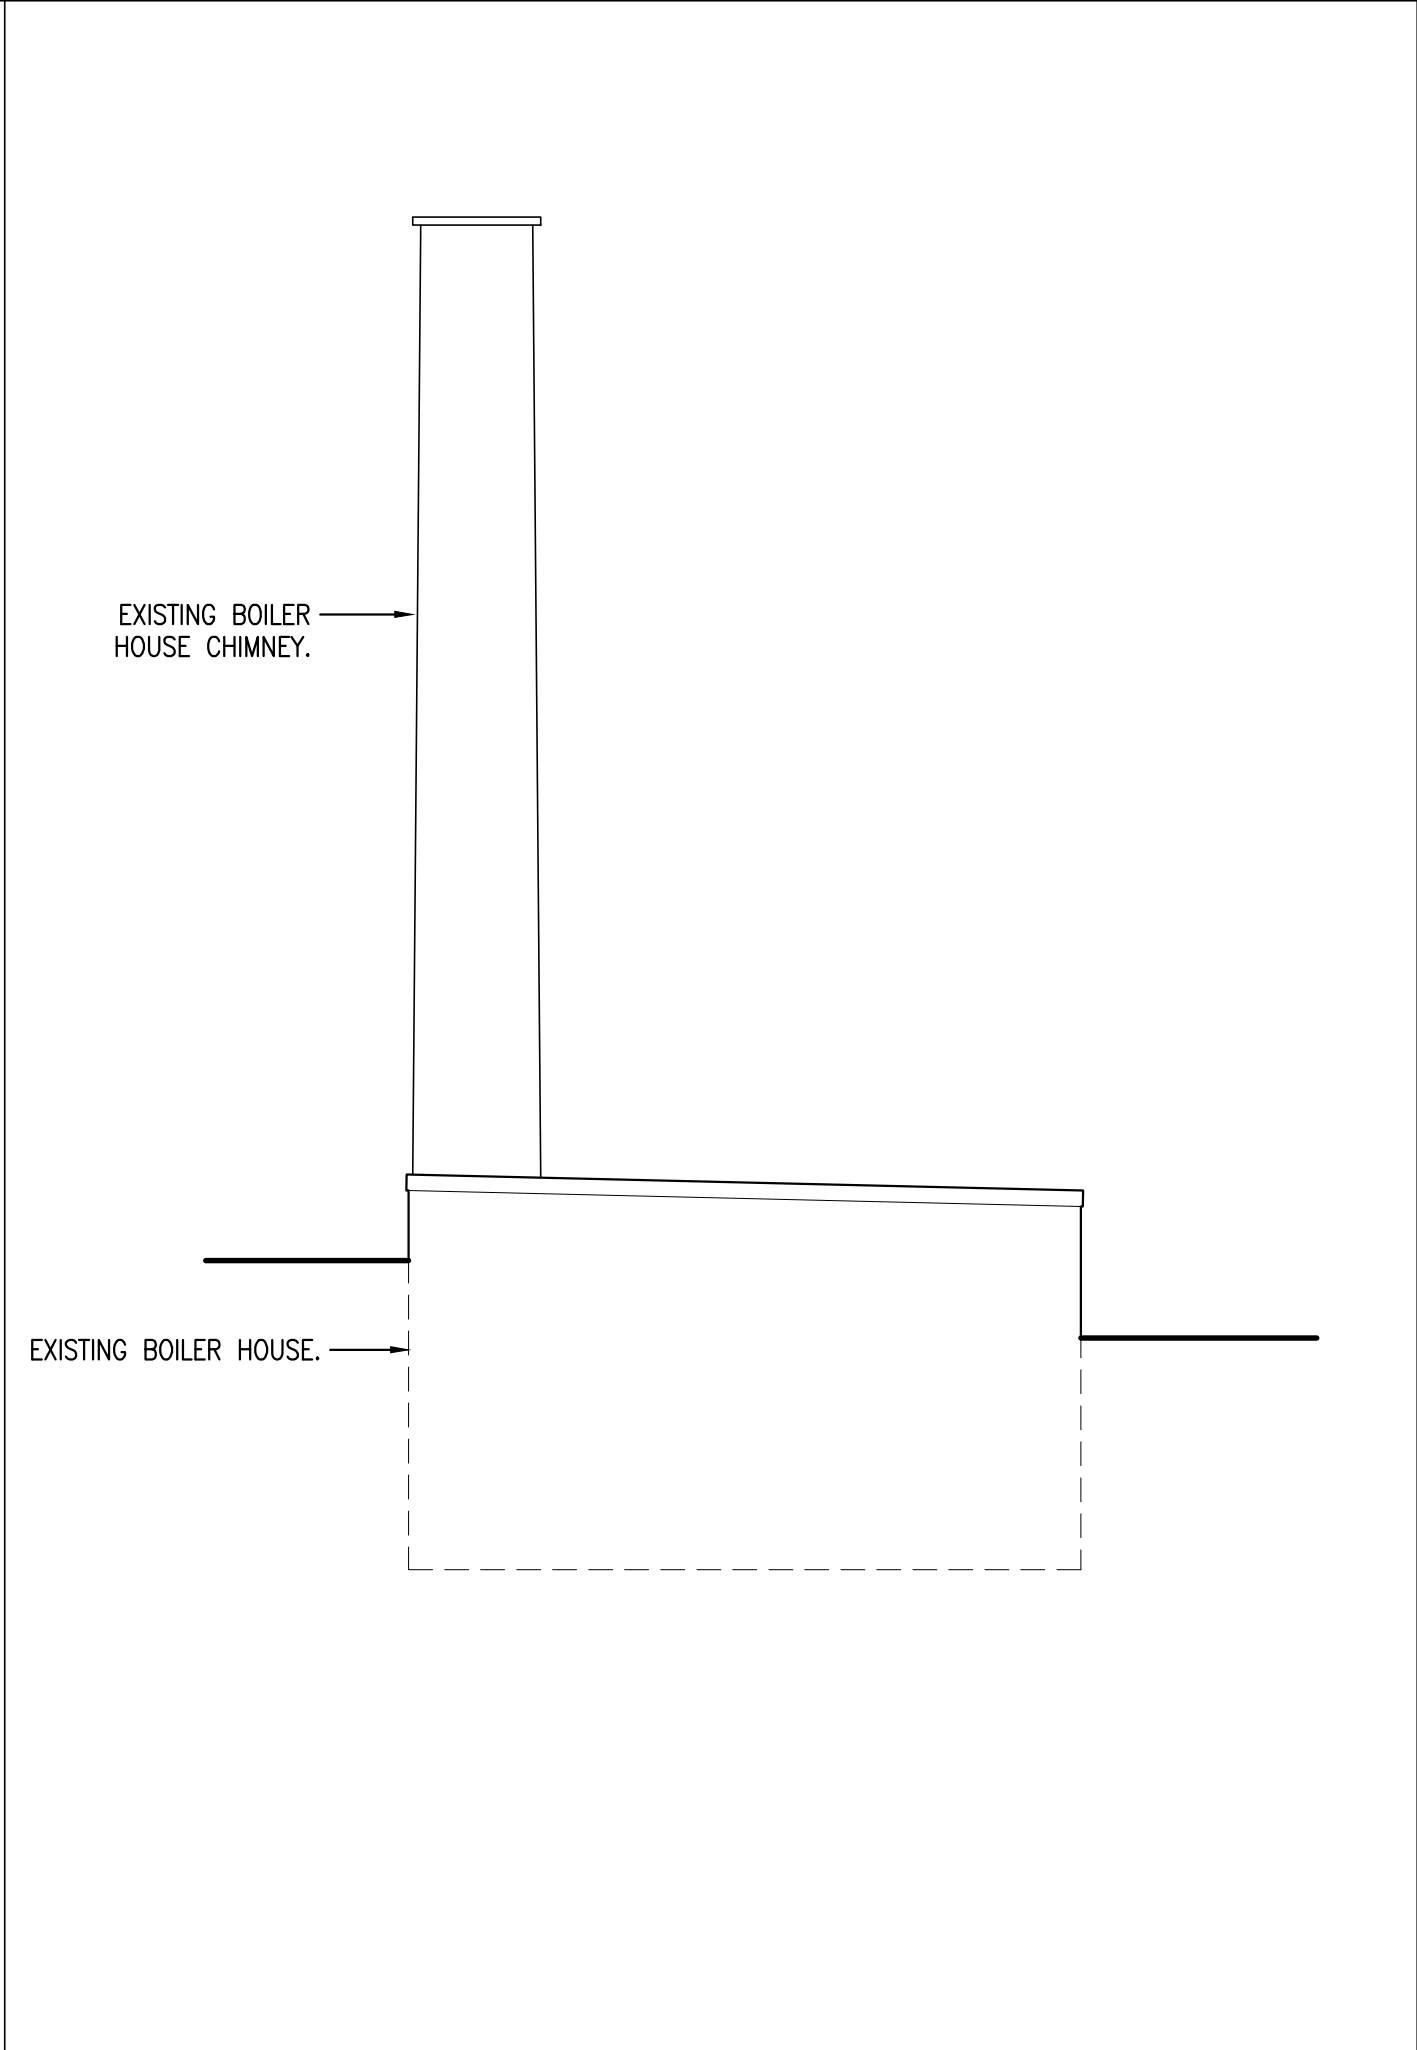


6 BOILER HOUSE ELEVATION - WEST
SCALE: 1/8"=1'-0"



7 COURTYARD ELEVATION/SECTION - NORTH
SCALE: 1/8"=1'-0"

CWS
CWS Architects
Architecture
Space Planning
Value Design
434 Cumberland Avenue
Portland, ME 04101
Phone: (207)774-4441
Fax: (207)774-4016
www.CWSarch.com

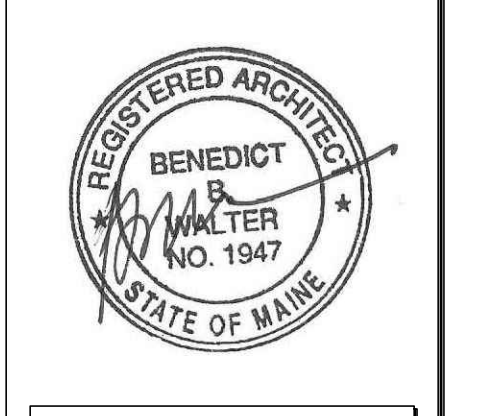

Owner:
Children's Hospital Housing Partners, LP
309 Cumberland Ave.
Suite 203
Portland, Maine 04101
CONSTRUCTION MANAGER:
WRIGHT-RYAN CONSTRUCTION
10 DANFORTH STREET
PORTLAND, ME 04101
TEL: (207) 773-3625

ELM TERRACE
68 HIGH STREET
PORTLAND, MAINE
Project No: 09428

Drawing Title:
BUILDING ELEVATIONS
Scale: AS NOTED
Date: ISSUED SEPTEMBER 8, 2011
Revisions:
MAINE HOUSING CONCEPT SUBMISSION 02-01-2011
HISTORIC PRESERVATION SUBMISSION 03-23-2011
50% MANHOUSING REVIEW 04-01-2011
90% MANHOUSING REVIEW 06-03-2011
NPS SUBMISSION 07-01-2011
ISSUED SEPTEMBER 8, 2011

Drawing Number:
A3.03