



1 NEW GUARDRAIL FENCE AND HANDRAIL AT EXISTING STAIR WELL

SCALE: 1/2"=1'-0"

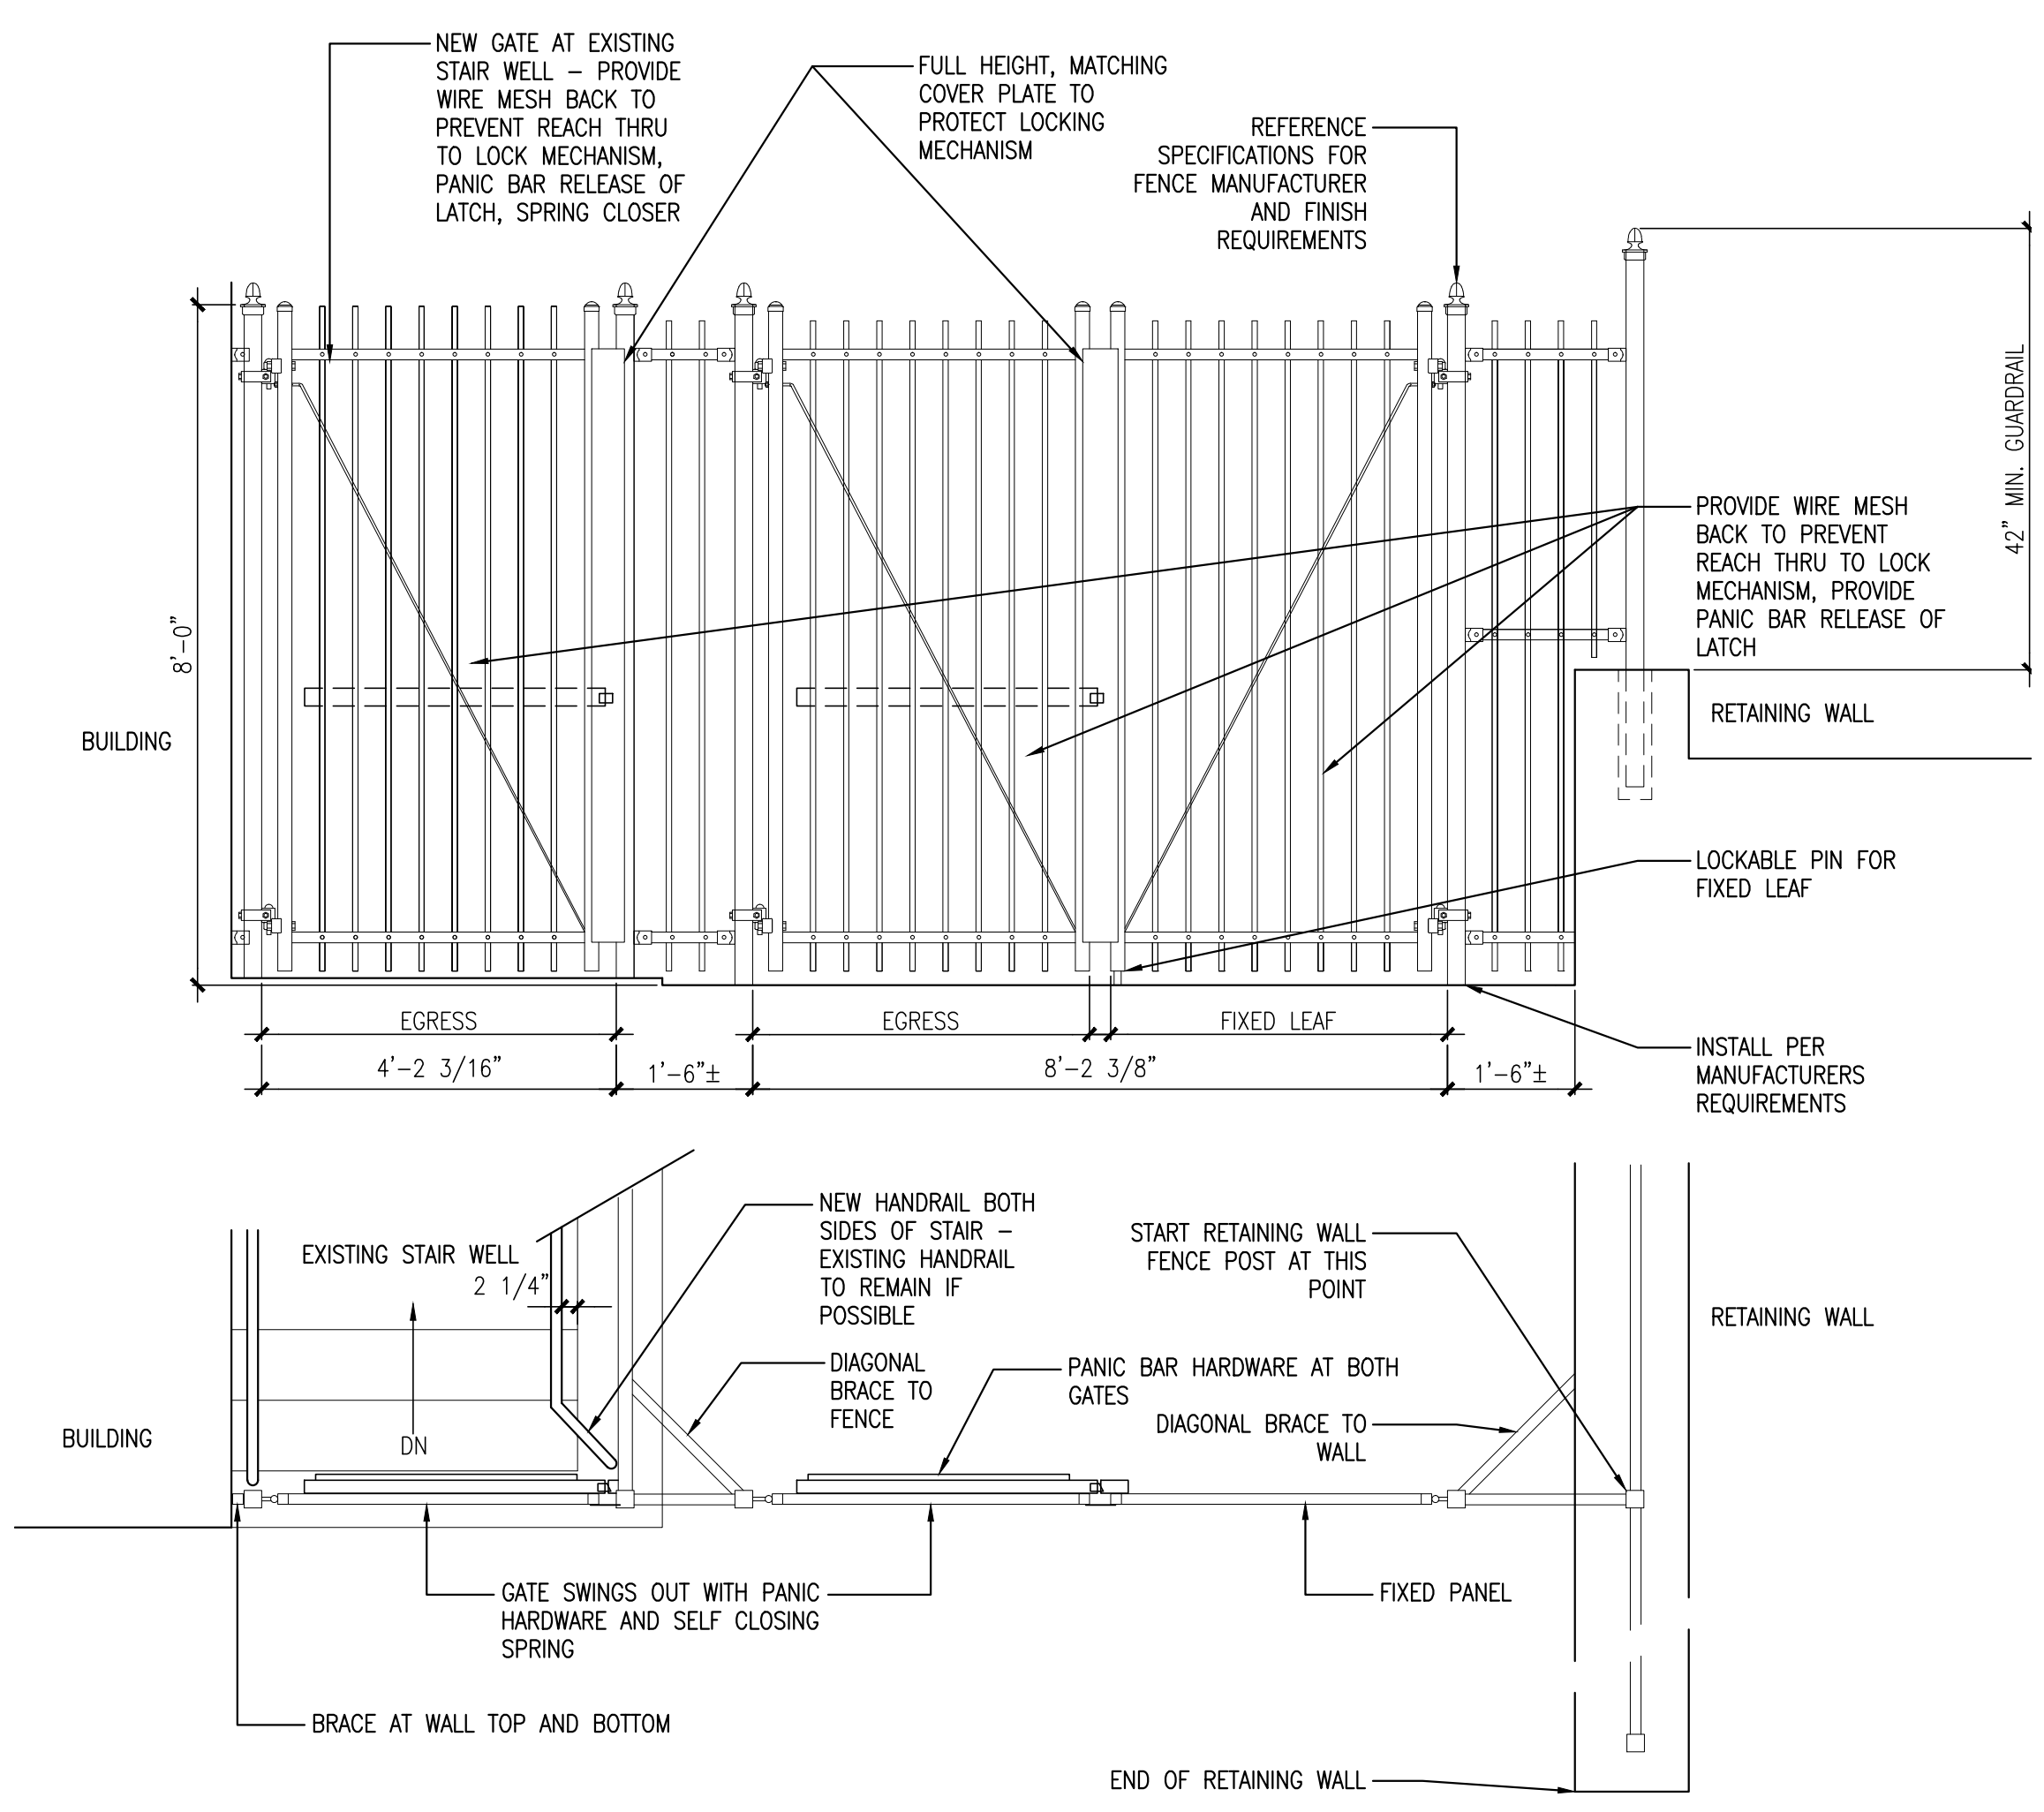


2 STAIRWELL / ALLEY GATES / FENCE PLAN AND ELEVATION

SCALE: 1/2"=1'-0"

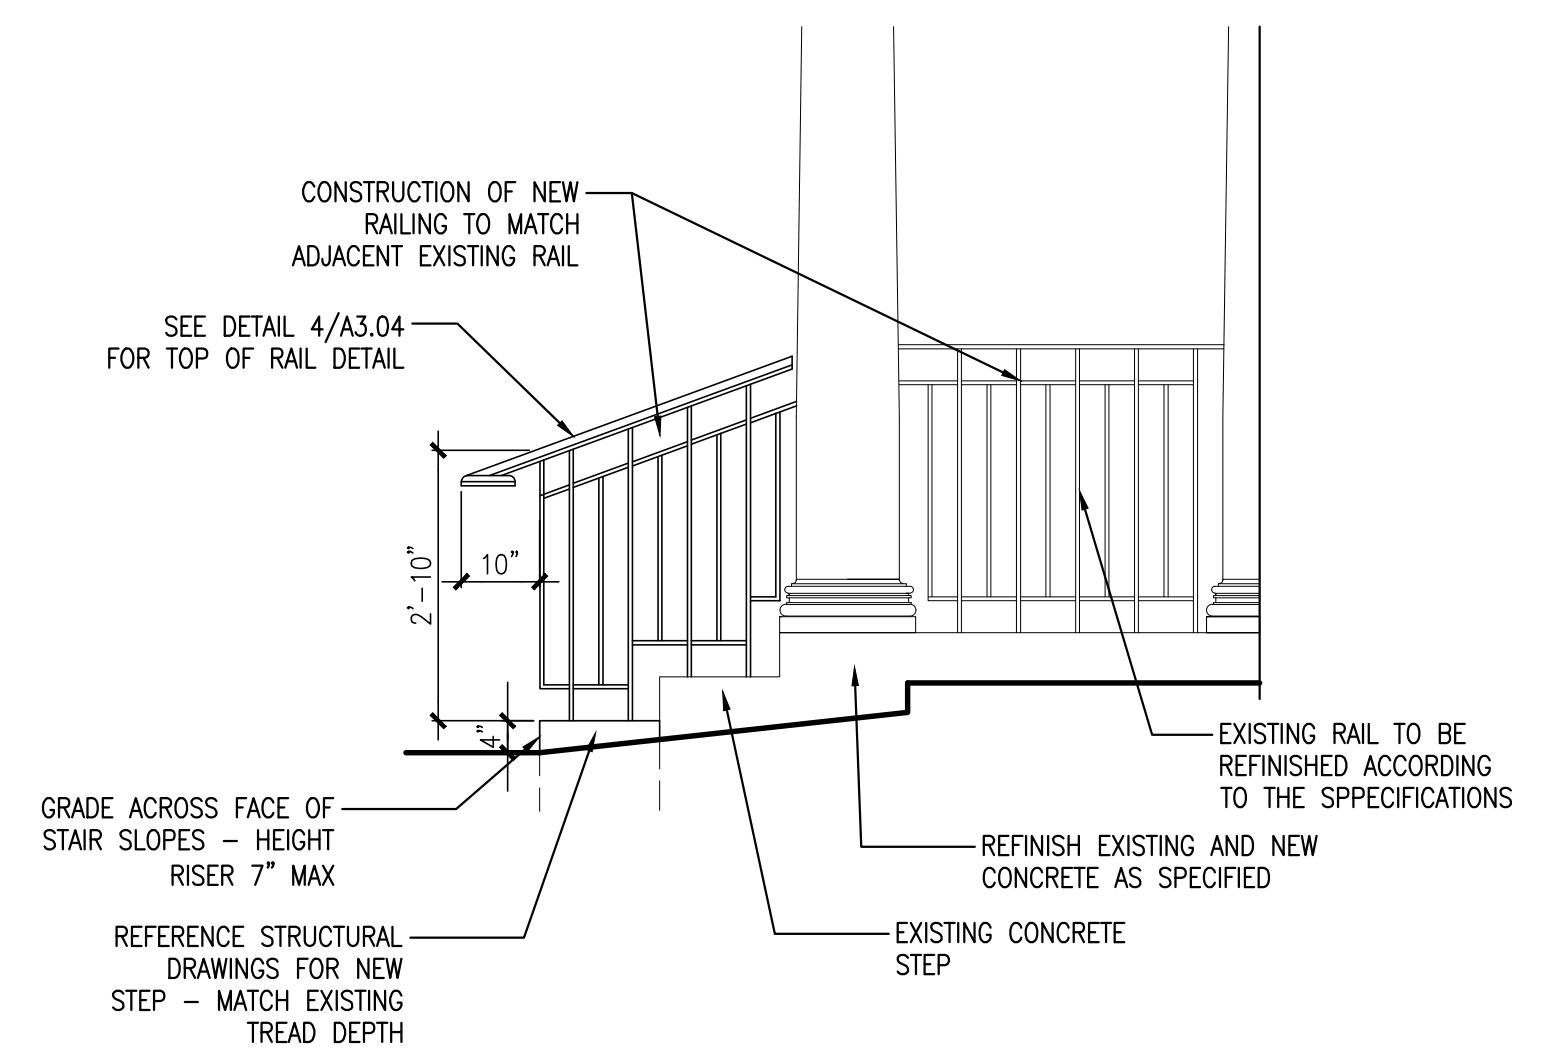

3 MAIN ENTRANCE HANDRAIL ELEVATION

SCALE: 1/2"=1'-0"

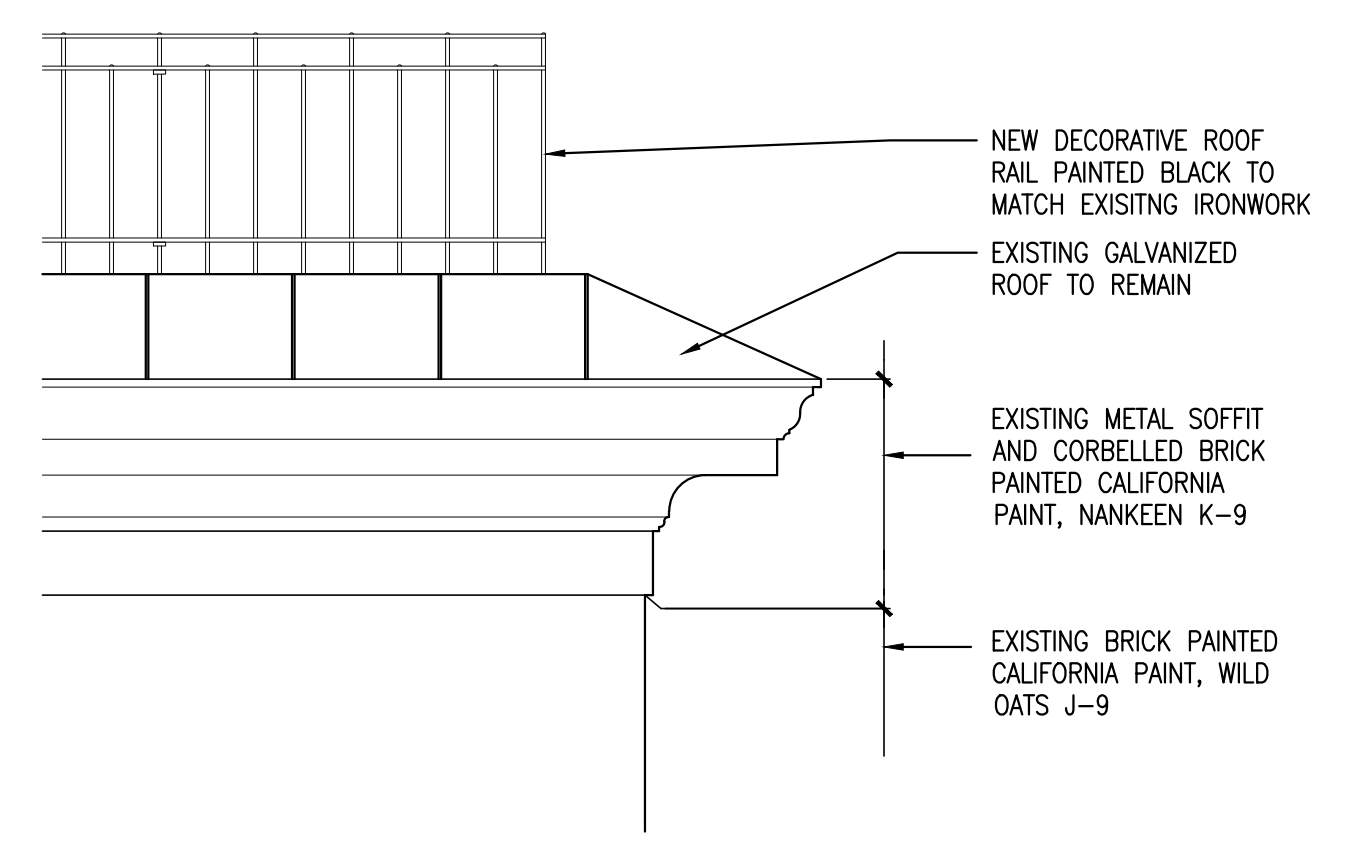

4 EXISTING BUILDING EAVE PAINT DETAIL

SCALE: 1"=1'-0"




CWS Architects

Architecture
Space Planning
Value Design

434 Cumberland Avenue
Portland, ME 04101
Phone: (207)774-4441
Fax: (207)774-4016

www.CWSarch.com

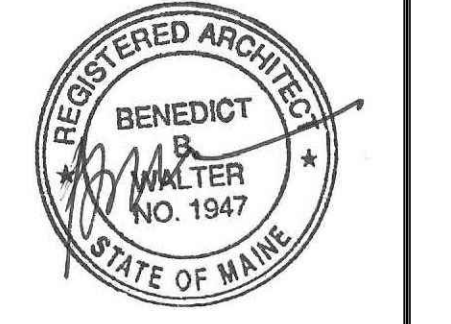

Owner:

Children's Hospital Housing Partners, LP

309 Cumberland Ave.
Suite 203
Portland, Maine 04101

CONSTRUCTION MANAGER:

WRIGHT-RYAN CONSTRUCTION

10 DANFORTH STREET
PORTLAND, ME 04101
TEL: (207) 773-3625

ELM TERRACE

68 HIGH STREET
PORTLAND, MAINE

Project No: 09428

Drawing Title:

FENCE-GATE ELEVATIONS

Scale: AS NOTED

Date: ISSUED SEPTEMBER 8, 2011

Revisions:

- △ MAINE HOUSING CONCEPT SUBMISSION 02-01-2011
- △ HISTORIC PRESERVATION SUBMISSION 03-23-2011
- △ 50% MAINEHOUSING REVIEW 04-01-2011
- △ 90% MAINEHOUSING REVIEW 06-03-2011
- △ NPS SUBMISSION 07-01-2011
- △ ISSUED SEPTEMBER 8, 2011

Drawing Number:

A3.05

9/8/2011 10:06 PM