

Owner:
Children's Hospital Housing Partners, LP
 309 Cumberland Ave.
 Suite 203
 Portland, Maine 04101

CONSTRUCTION MANAGER:
WRIGHT-RYAN CONSTRUCTION
 10 DANFORTH STREET
 PORTLAND, ME 04101
 TEL: (207) 773-3625

ELM TERRACE

68 HIGH STREET
 PORTLAND, MAINE

Project No: 09428

Drawing Title:

BUILDING SECTIONS


Scale: AS NOTED

Date: ISSUED SEPTEMBER 8, 2011

- Revisions:
- ▲ MAINE HOUSING CONCEPT SUBMISSION 02-01-2011
 - ▲ HISTORIC PRESERVATION SUBMISSION 03-23-2011
 - ▲ 50% MAINEHOUSING REVIEW 04-01-2011
 - ▲ 90% MAINEHOUSING REVIEW 06-03-2011
 - ▲ NPS SUBMISSION 07-01-2011
 - ▲ ISSUED SEPTEMBER 8, 2011


Drawing Number:

A4.01

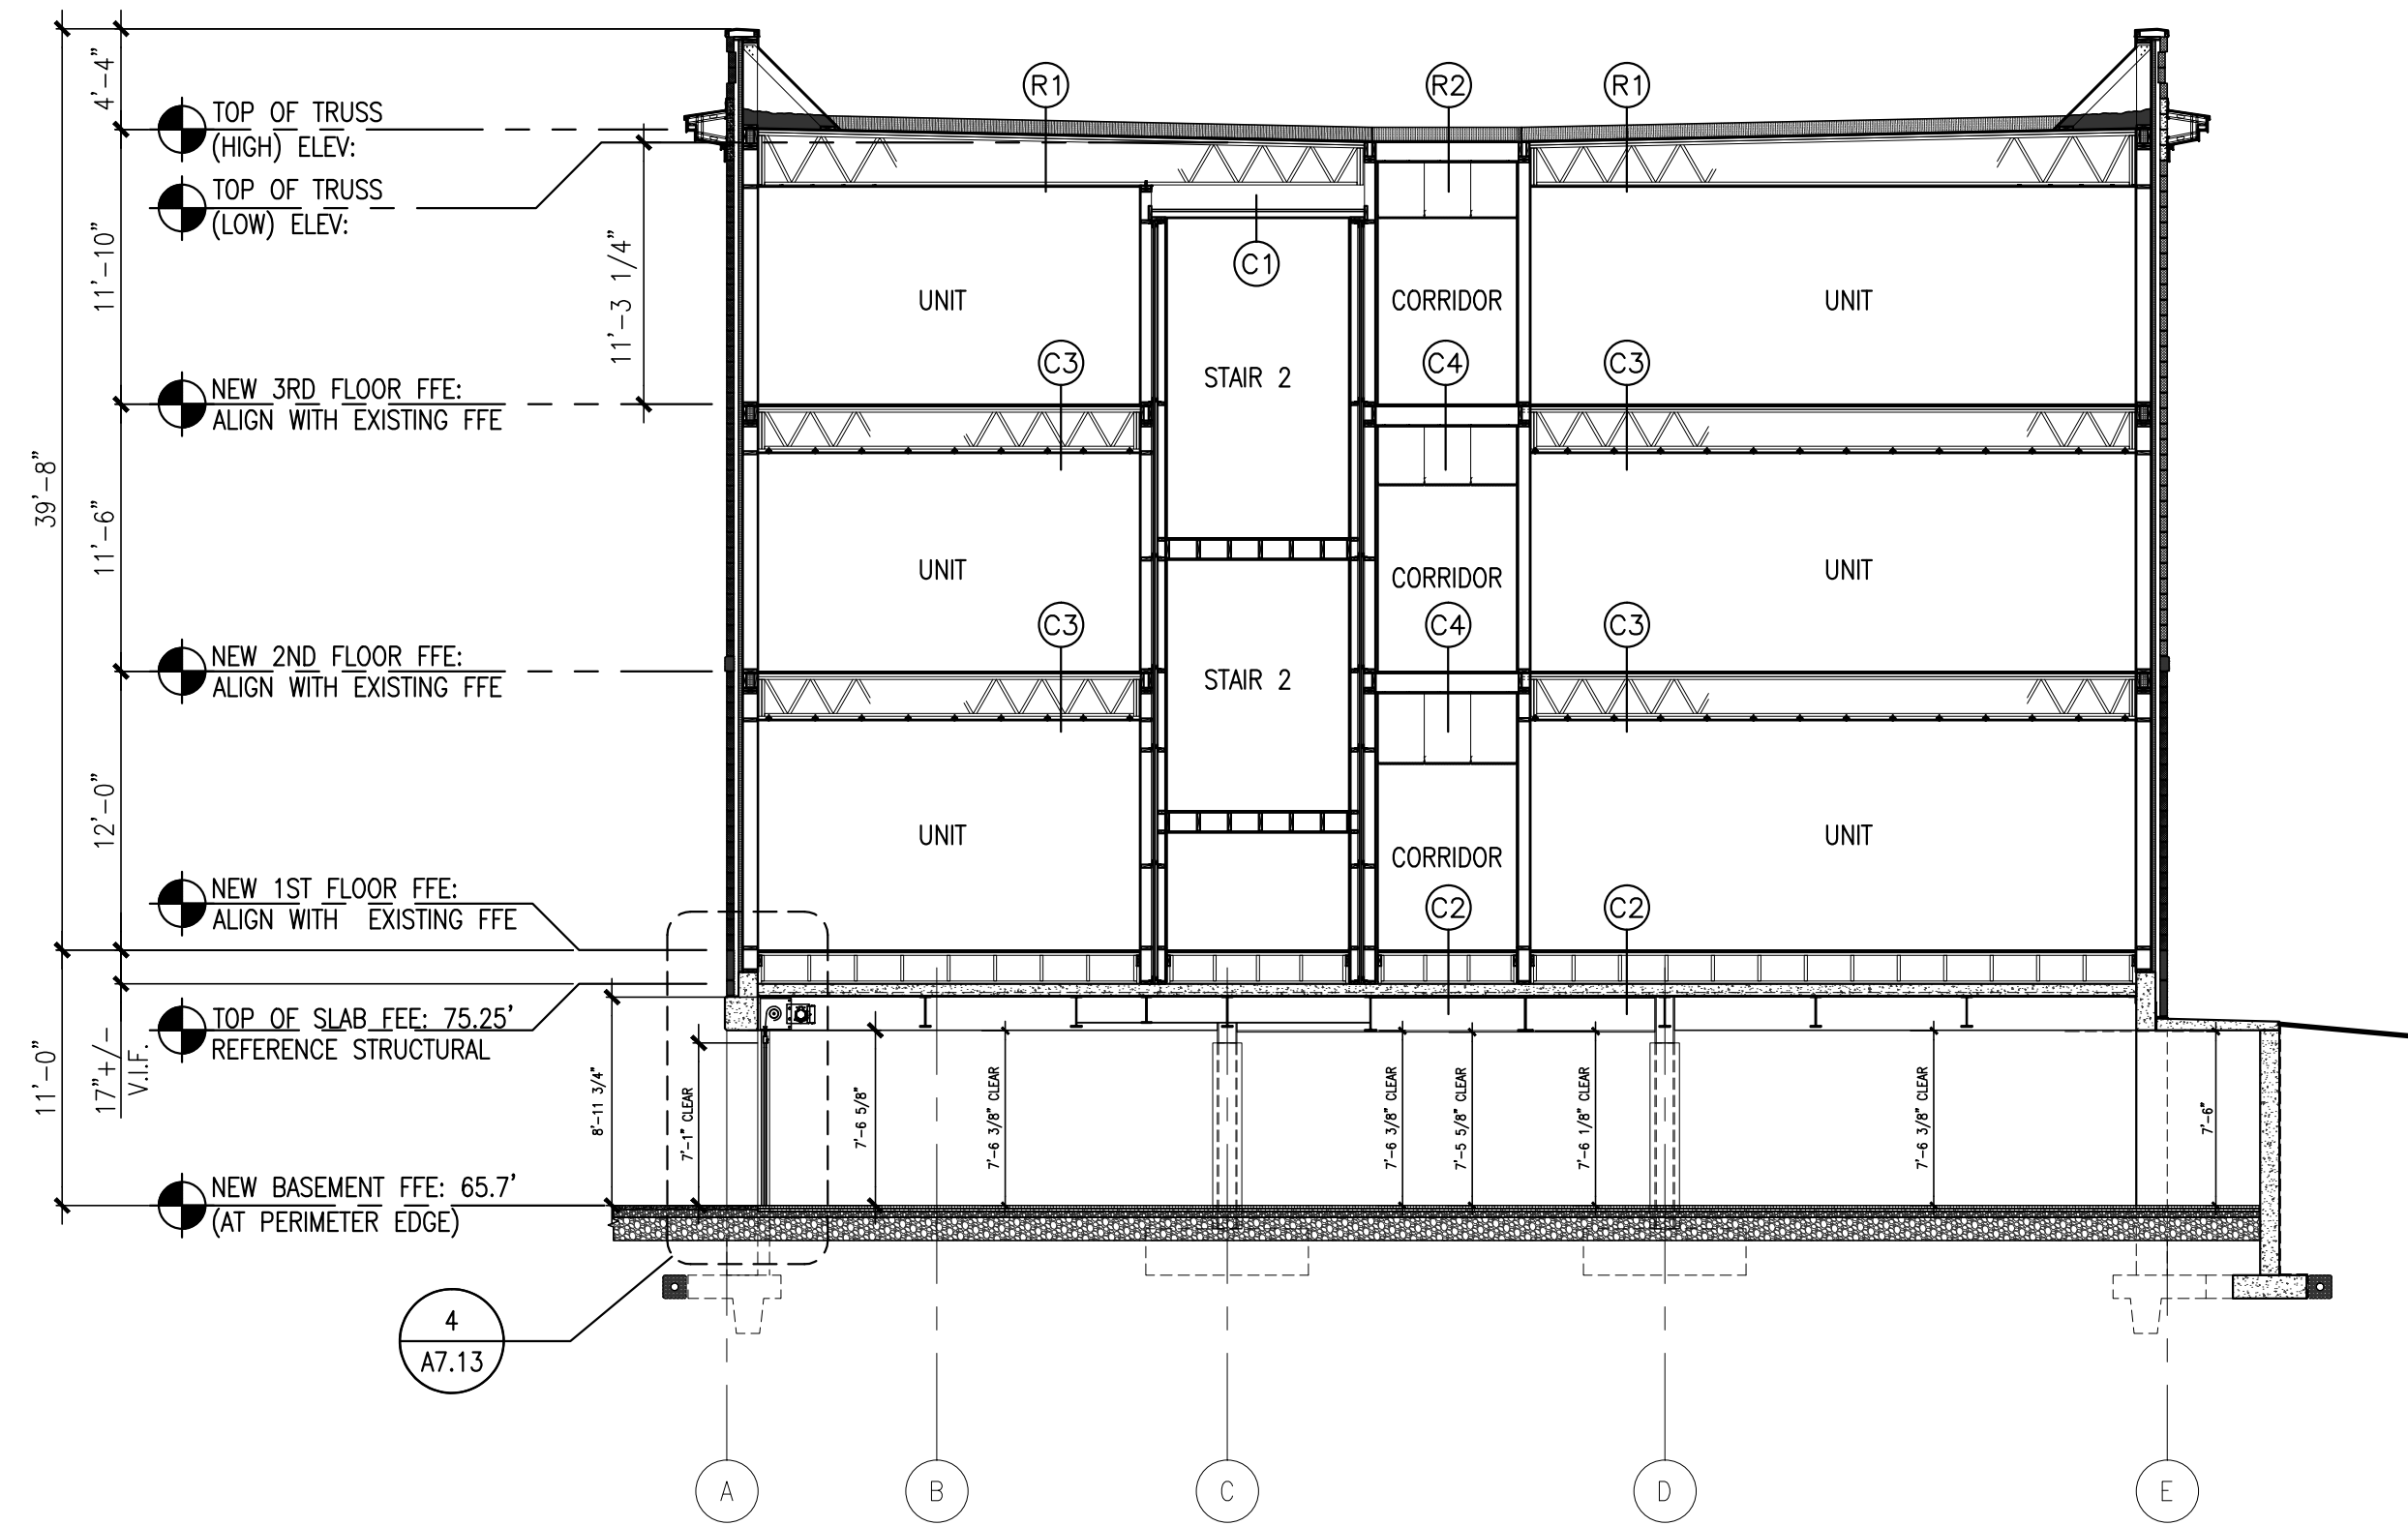

1 NEW CONSTRUCTION SECTION

SCALE: 1/8"=1'-0"

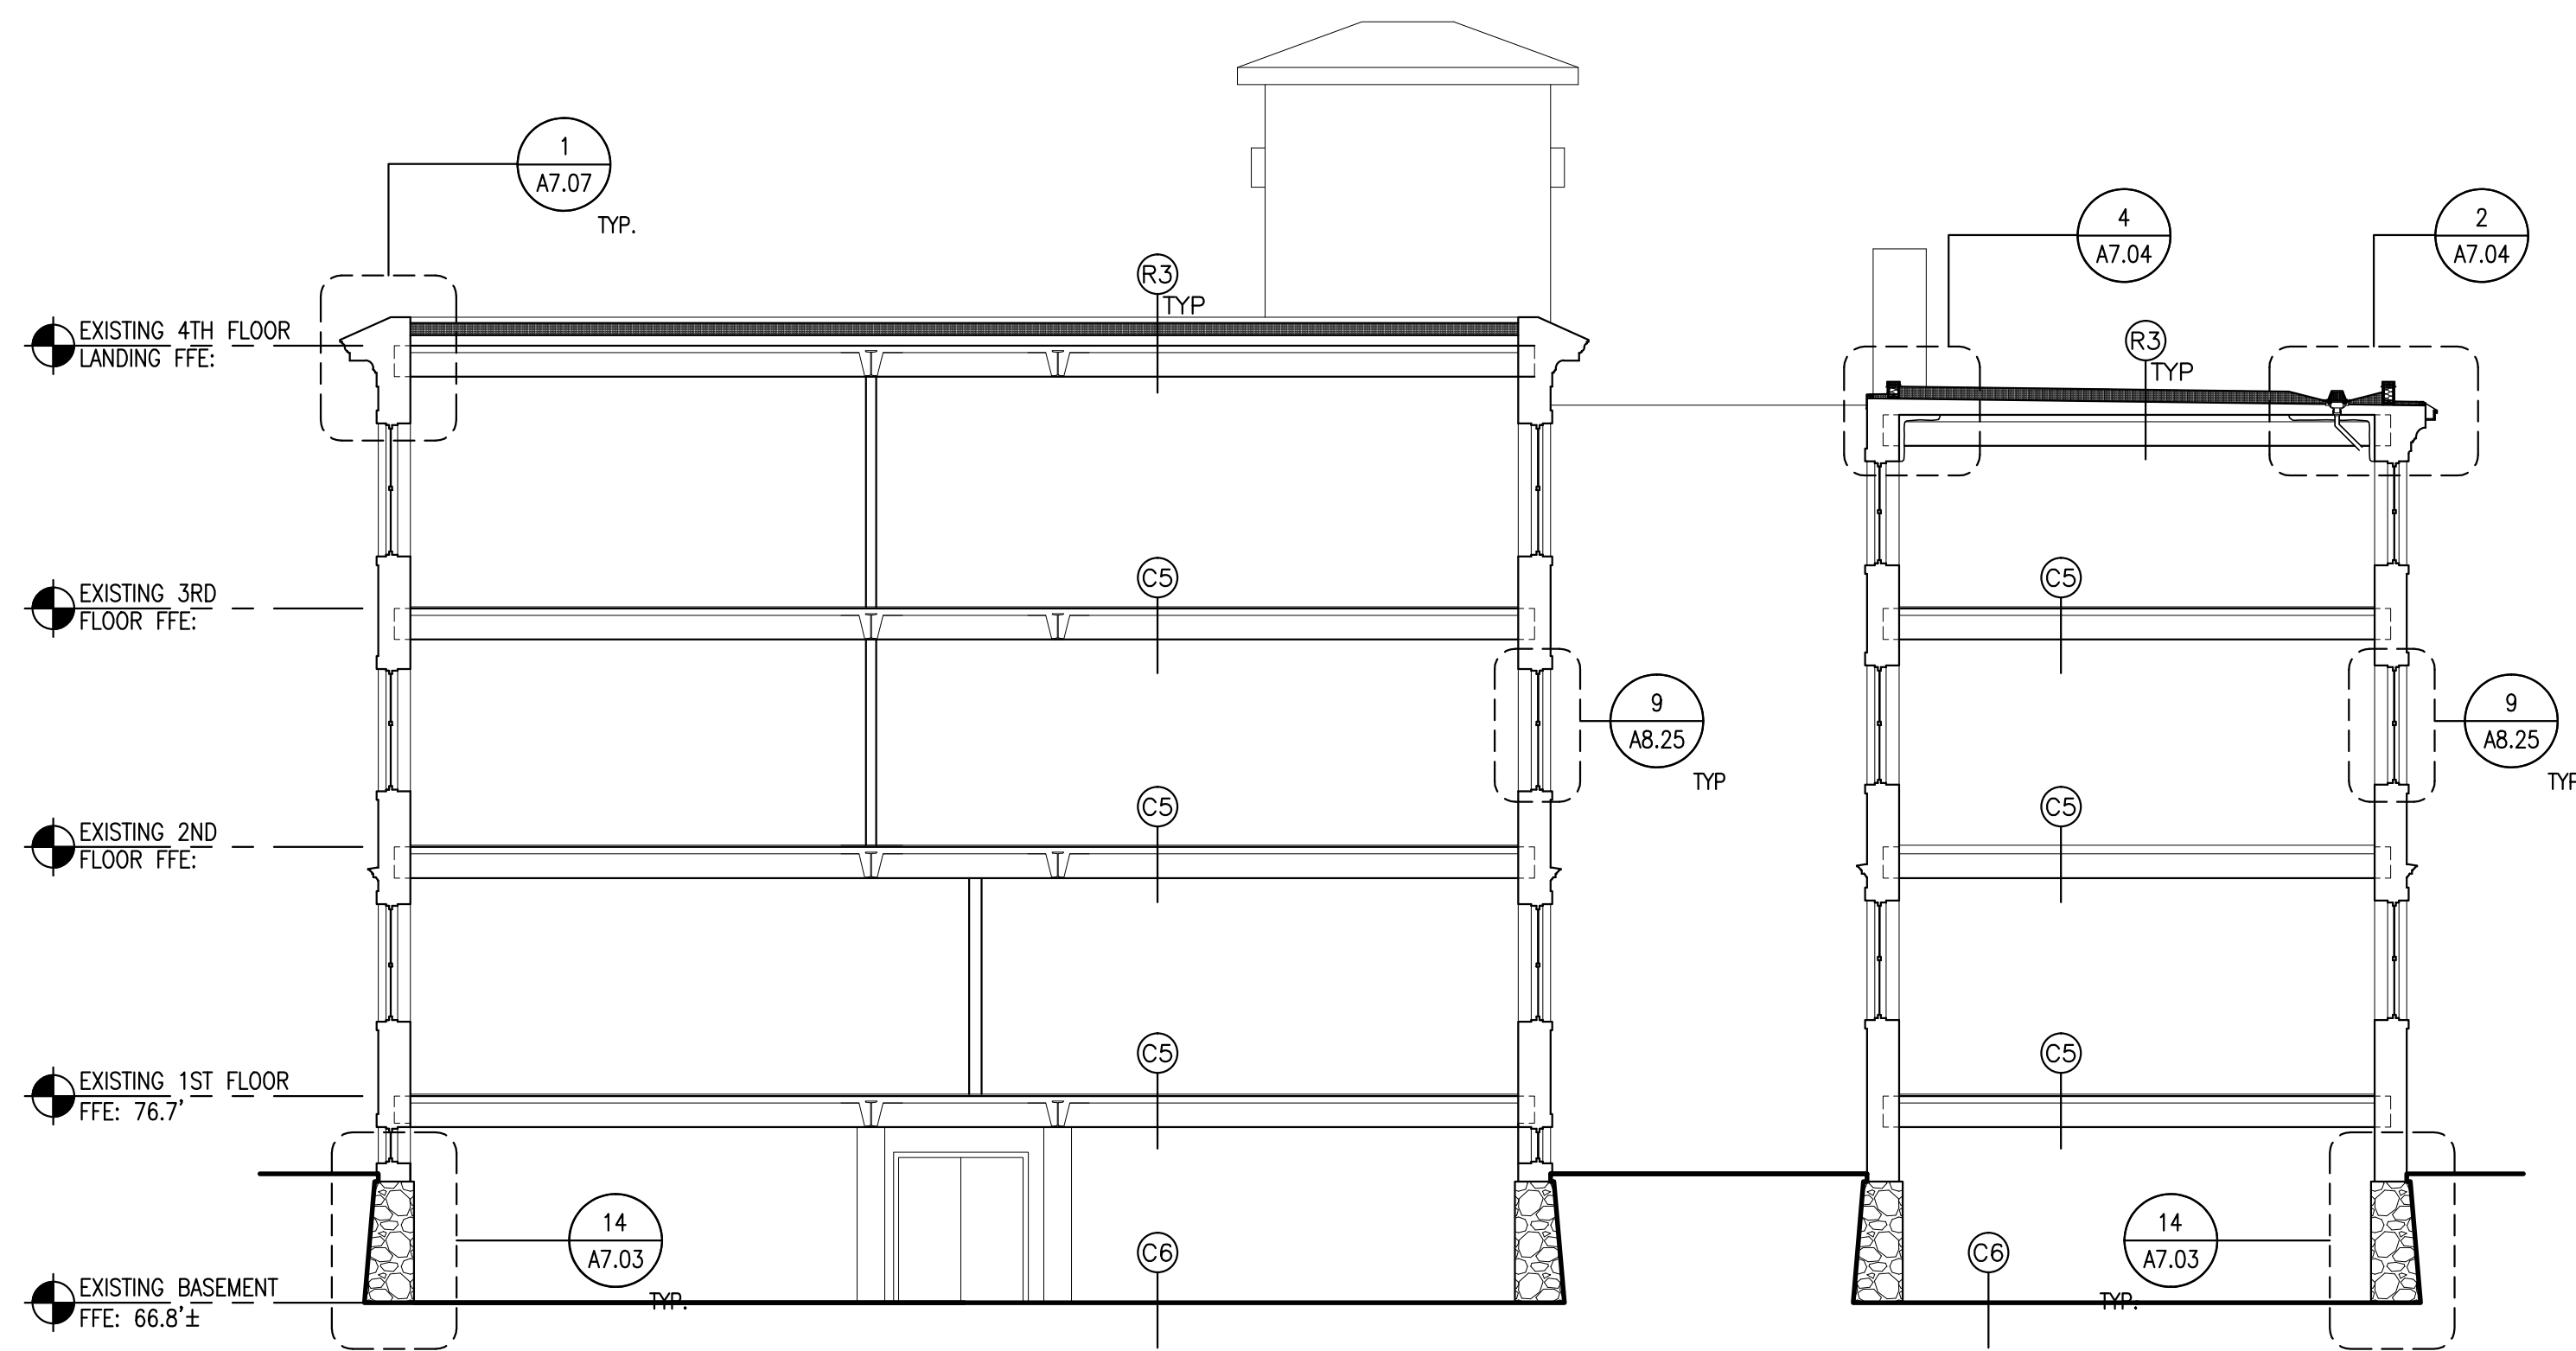

2 SOUTH SECTION

SCALE: 1/8"=1'-0"



3 WEST SECTION

SCALE: 1/8"=1'-0"