




1 ISOMETRIC SECTION @ STAIR
 REFERENCED FROM: SCALE: 1" = 1'-0"

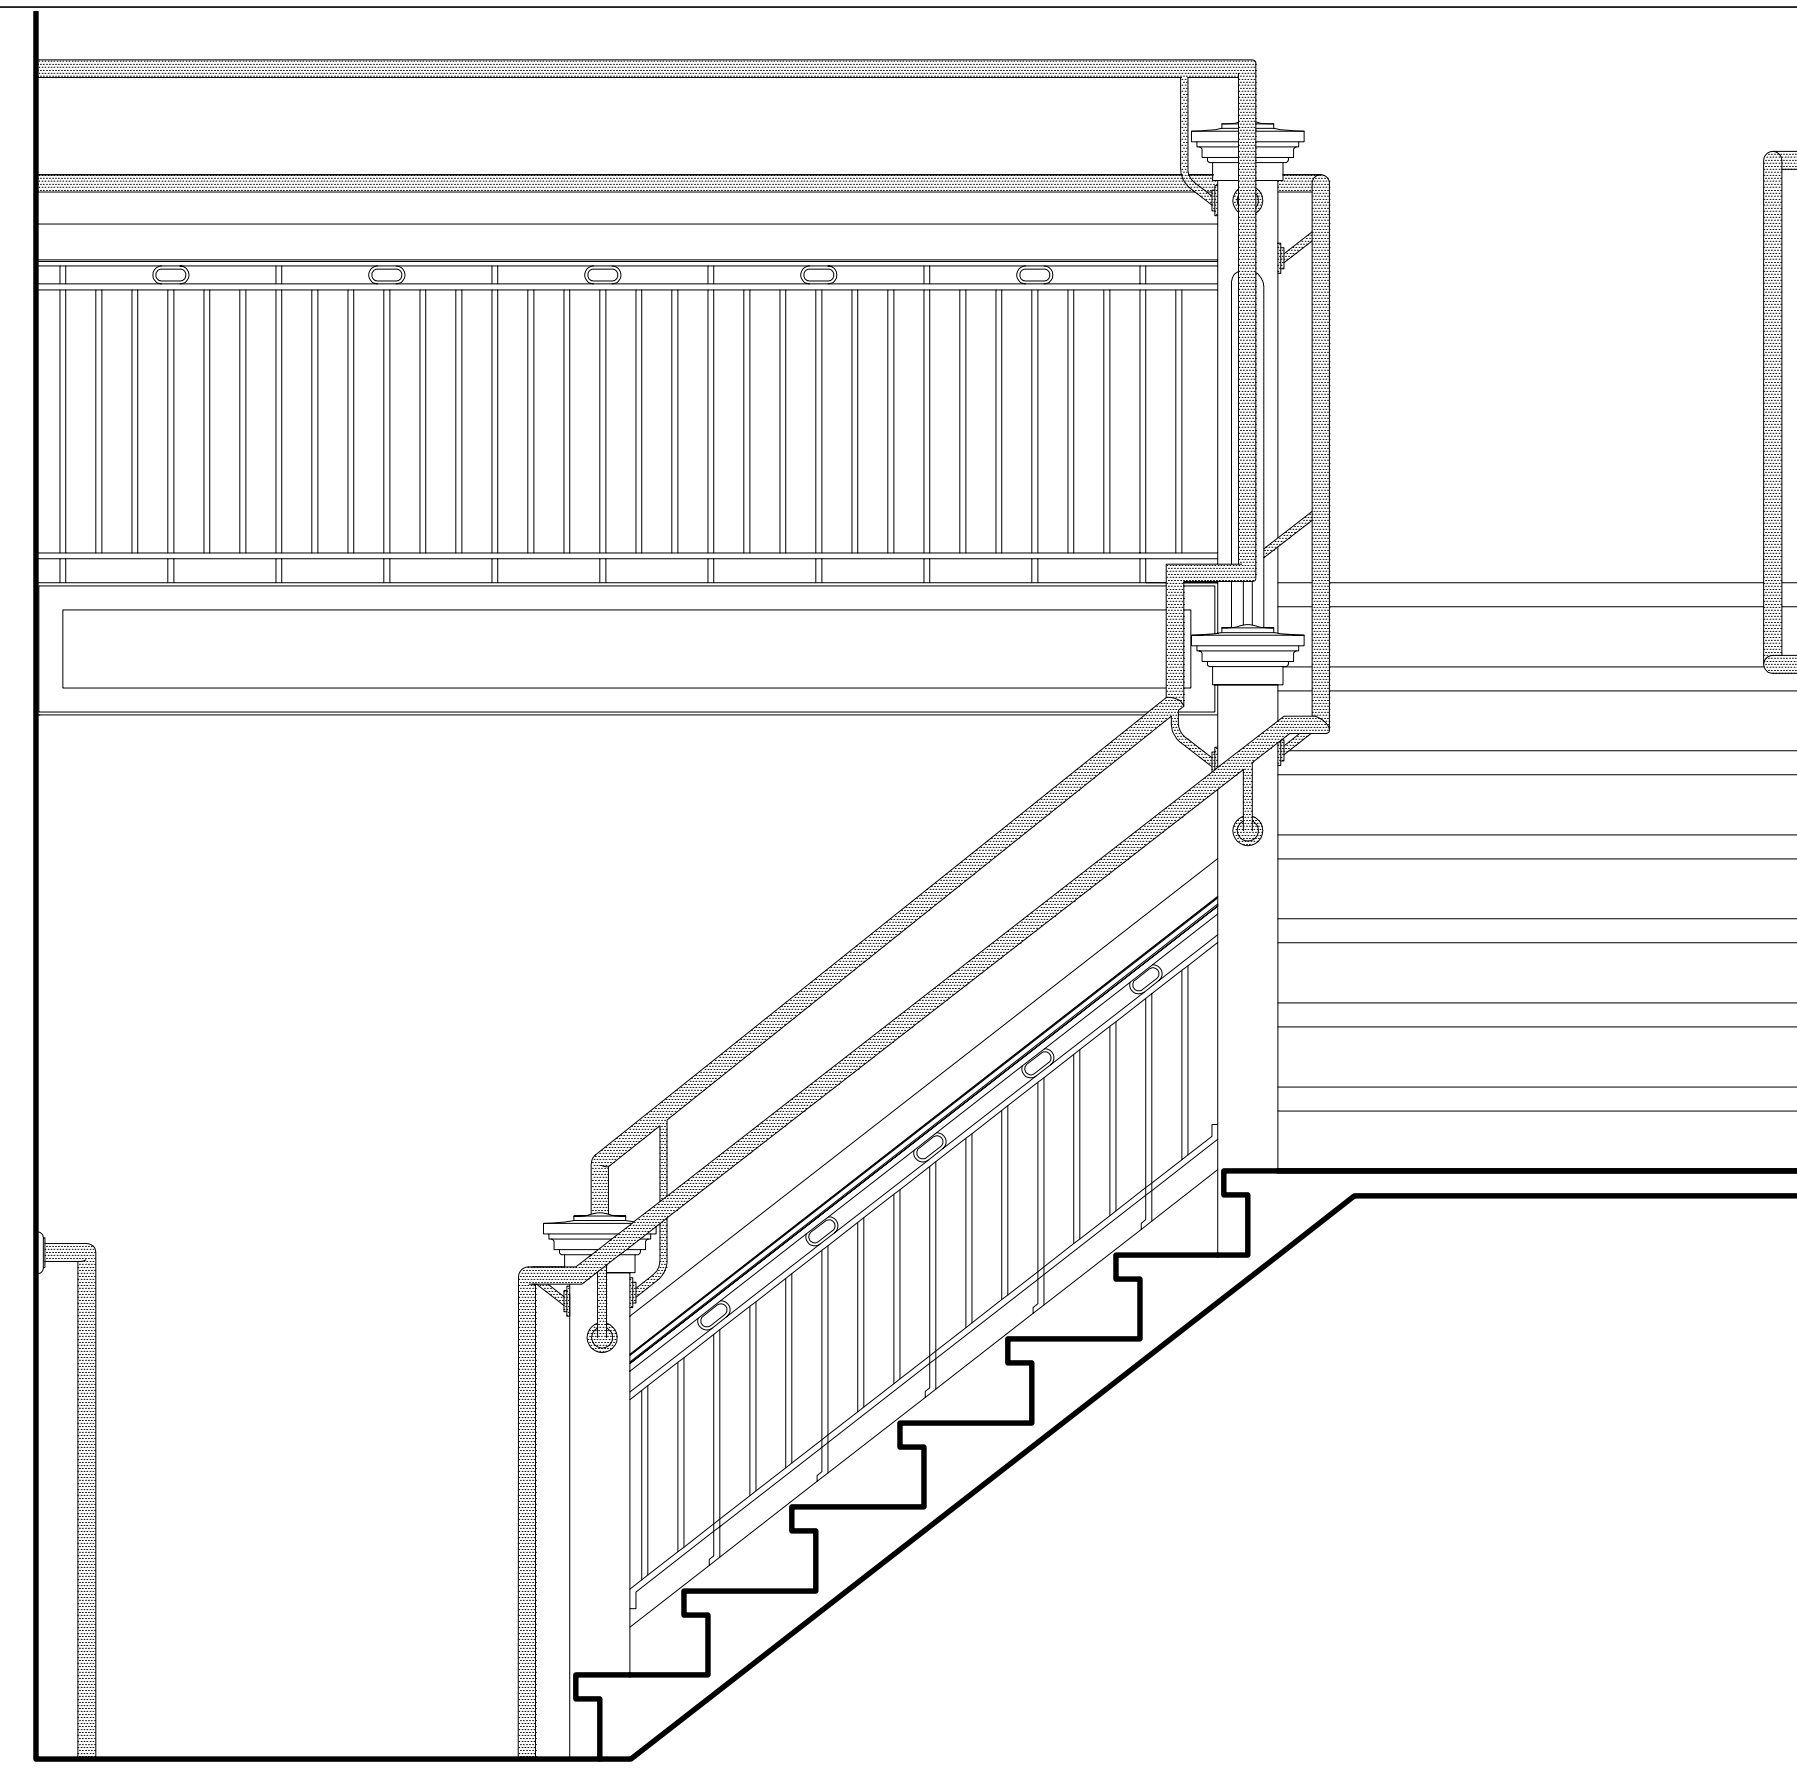


3 ISOMETRIC SECTION @ STAIR
 REFERENCED FROM: SCALE: 3/4" = 1'-0"

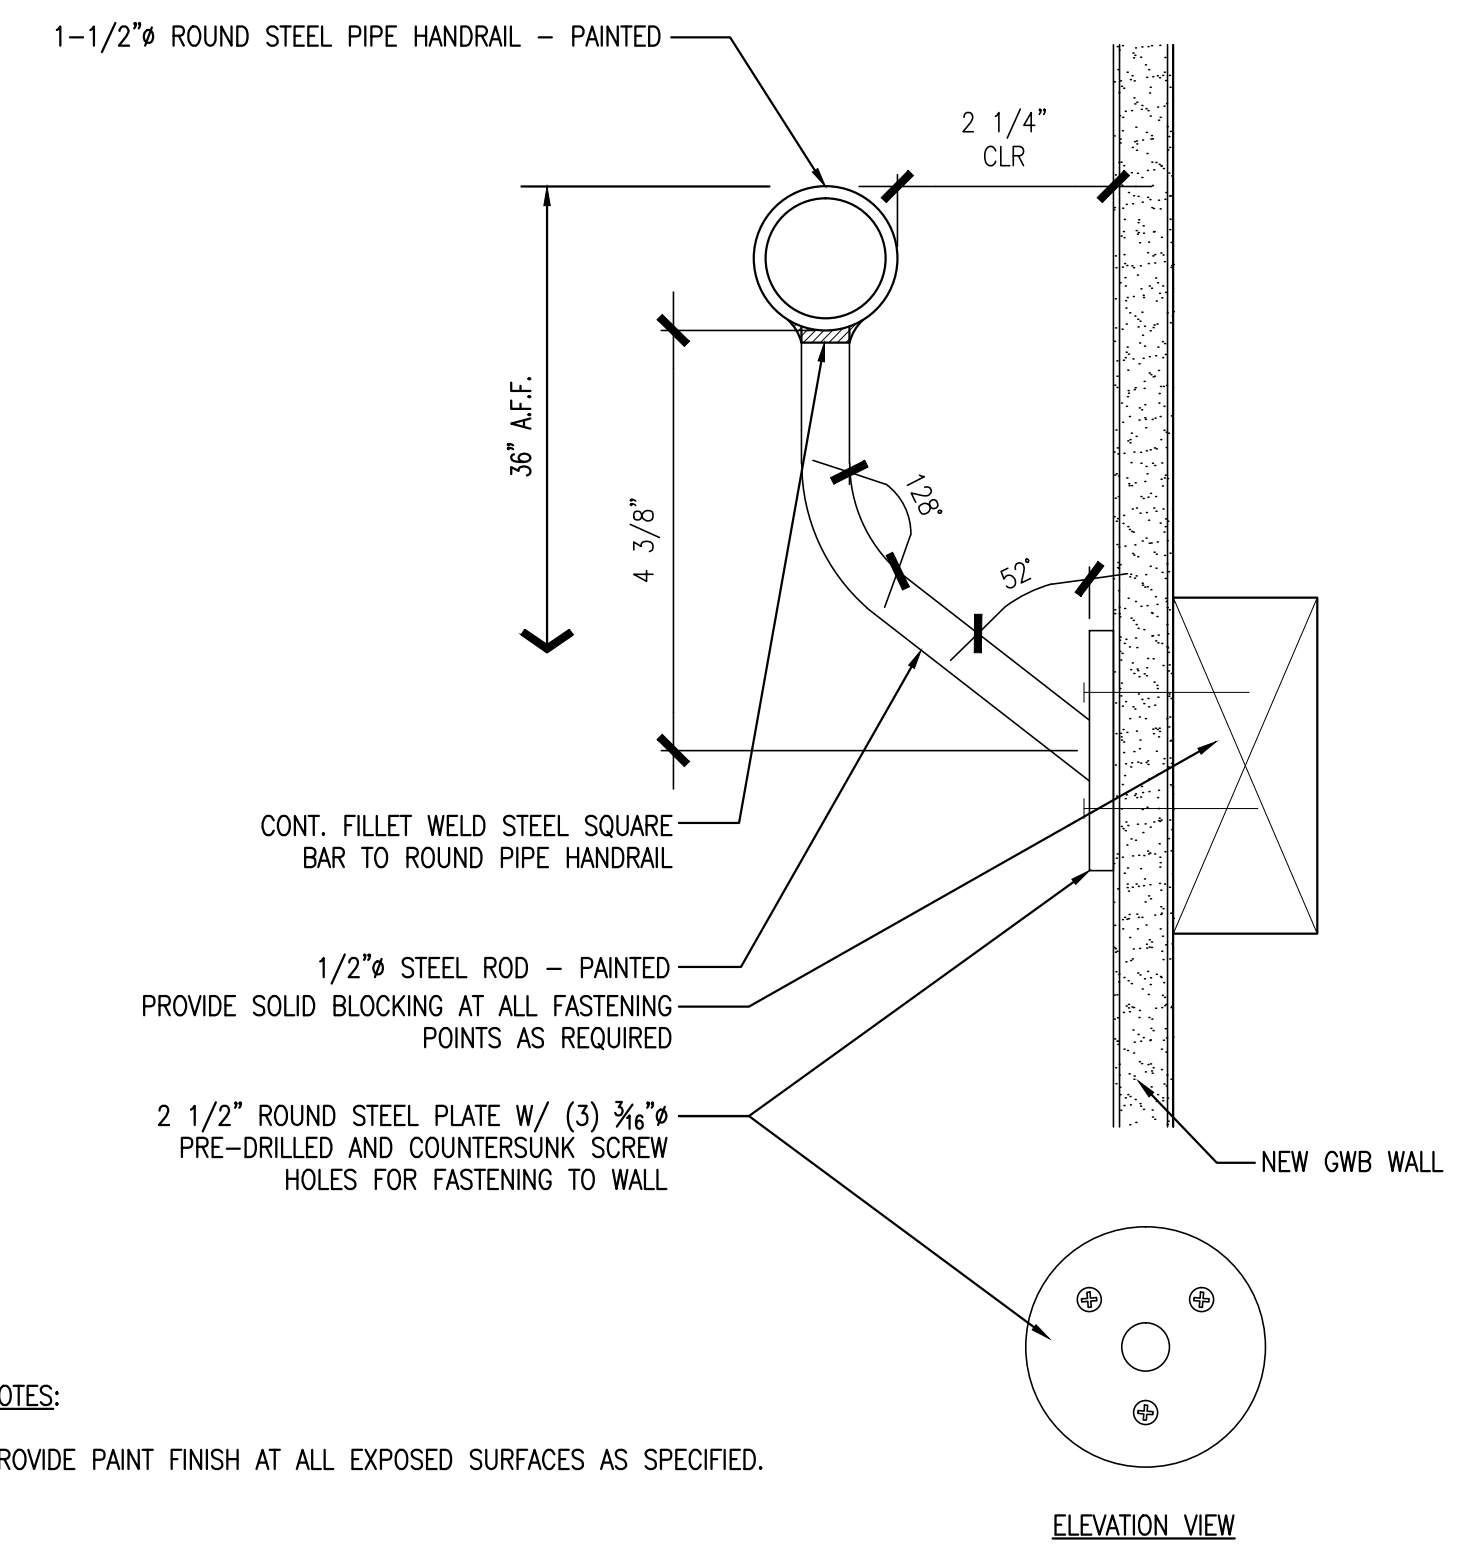


5 DETAIL @ NEW HANDRAIL
 REFERENCED FROM: SCALE: 6" = 1'-0"

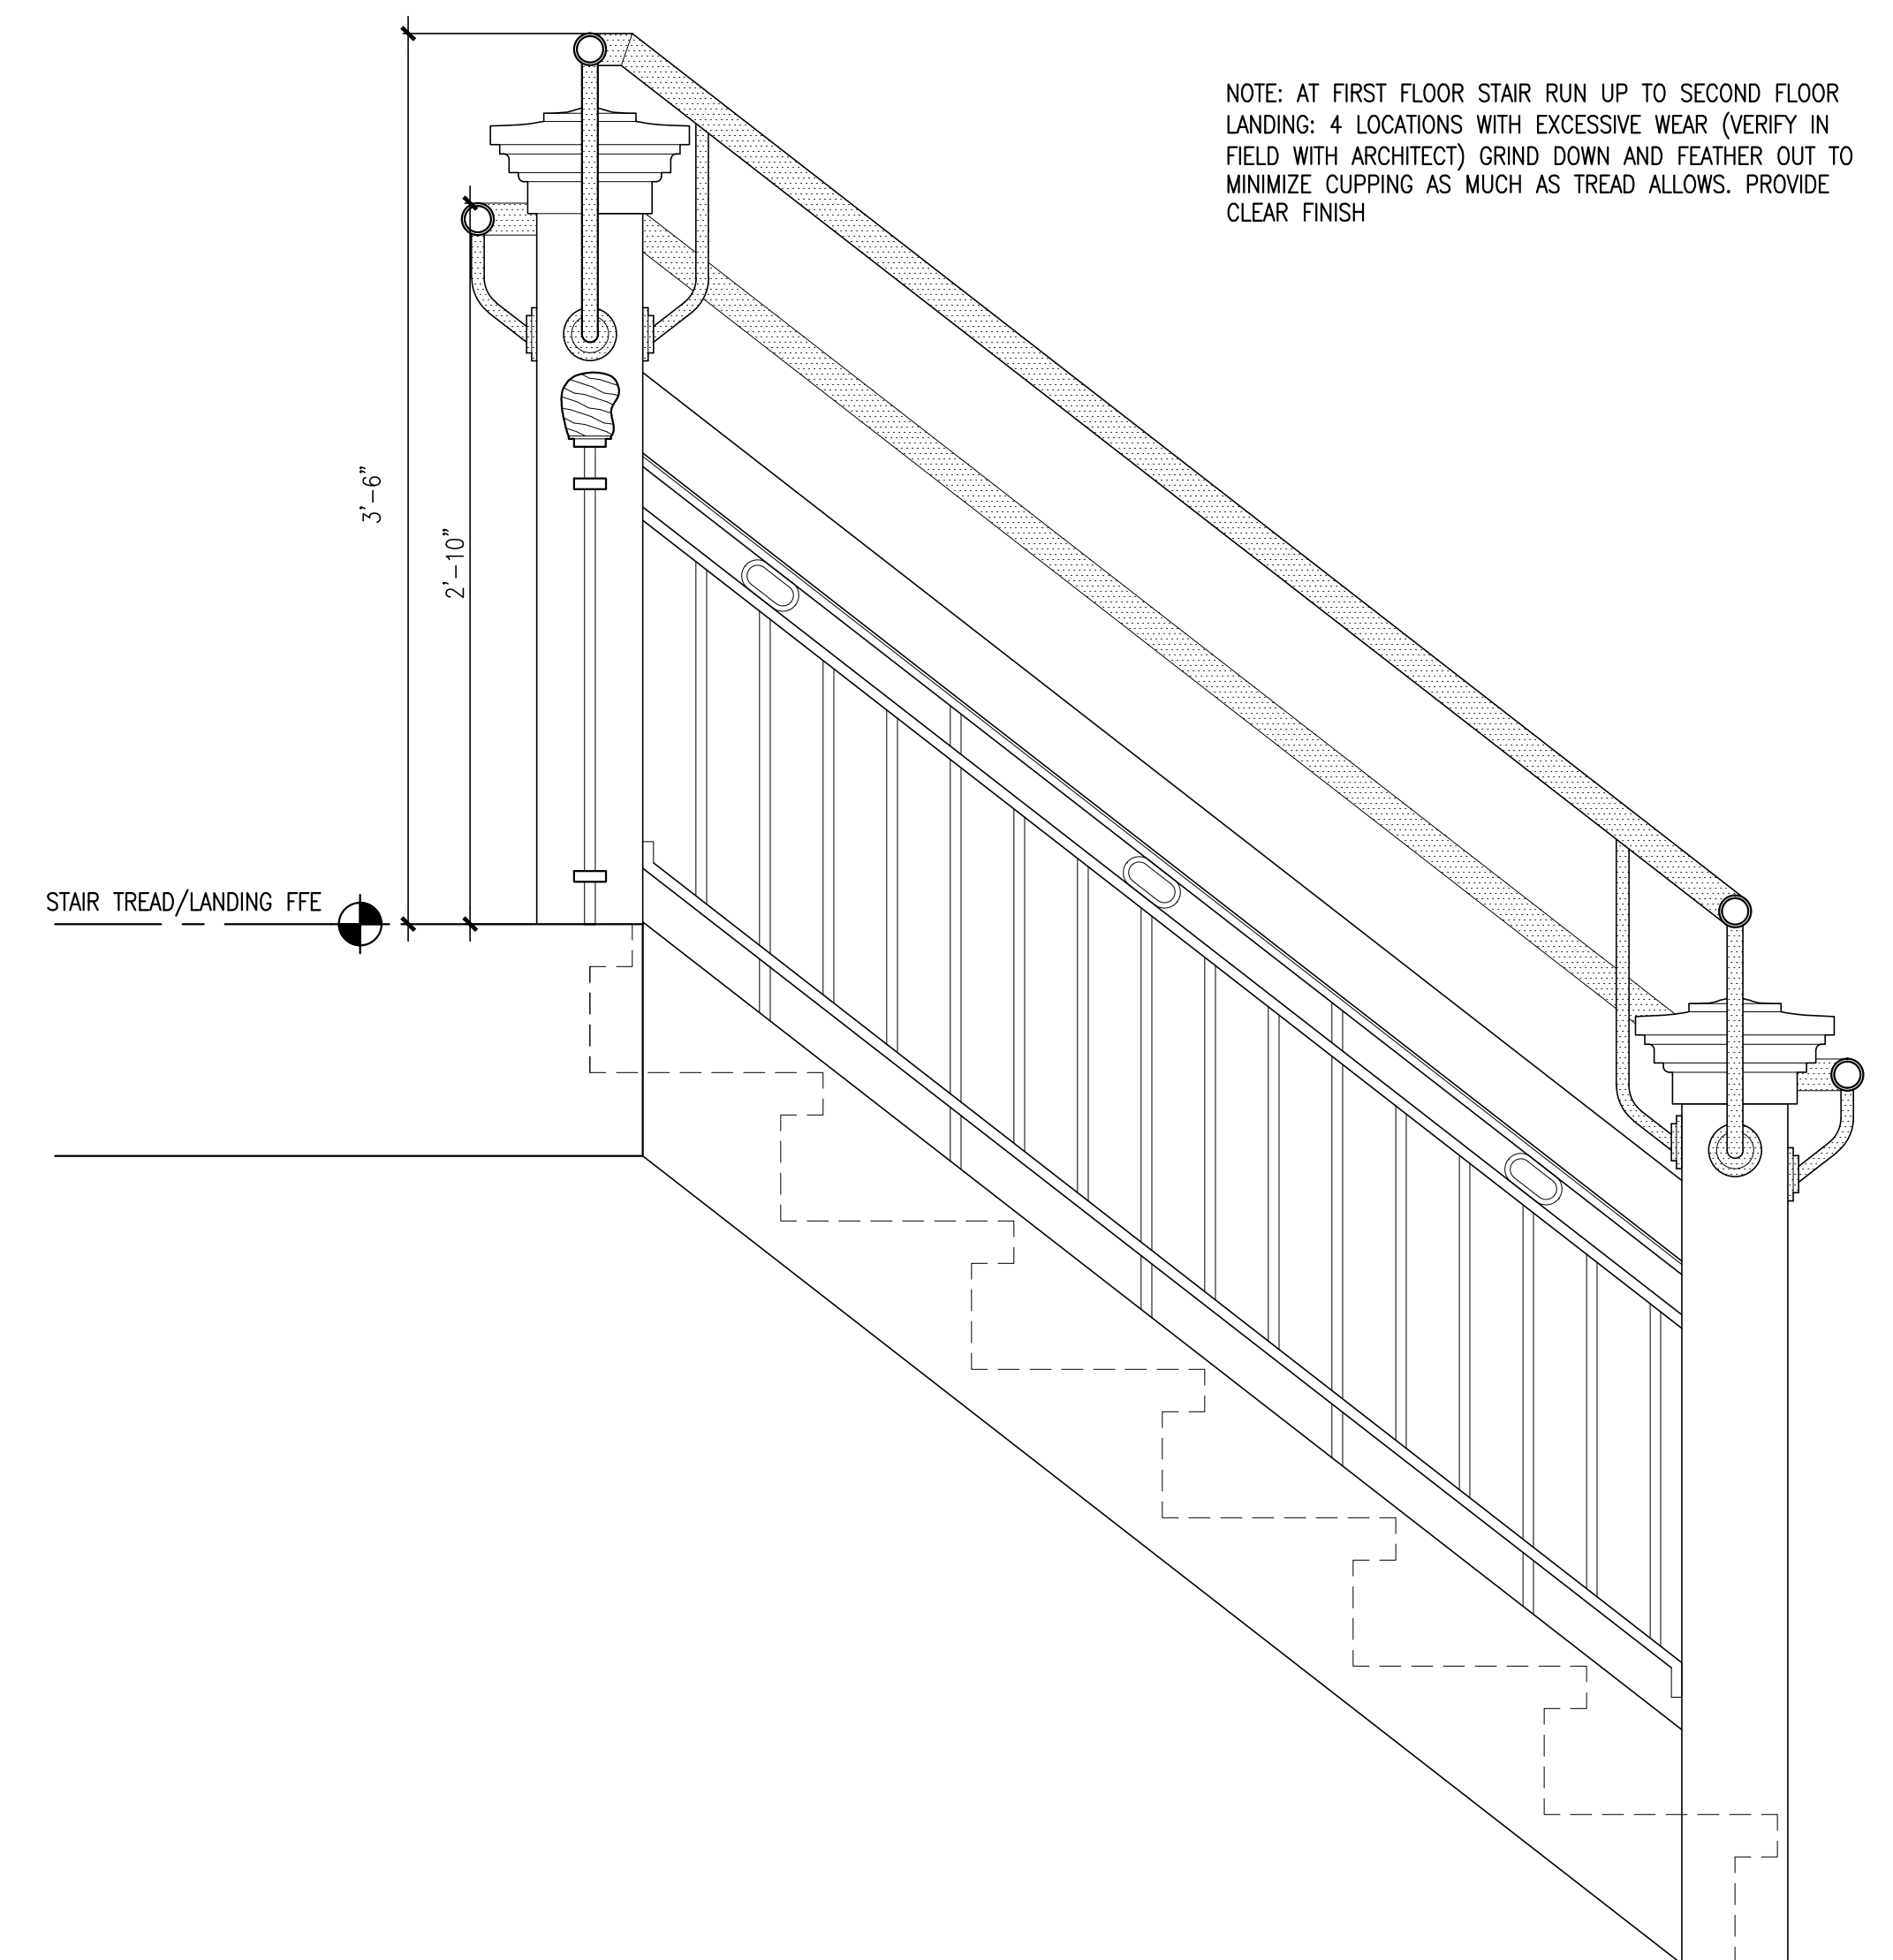

2 ELEVATION @ STAIR (TYP.)
 REFERENCED FROM: SCALE: 1 1/2" = 1'-0"

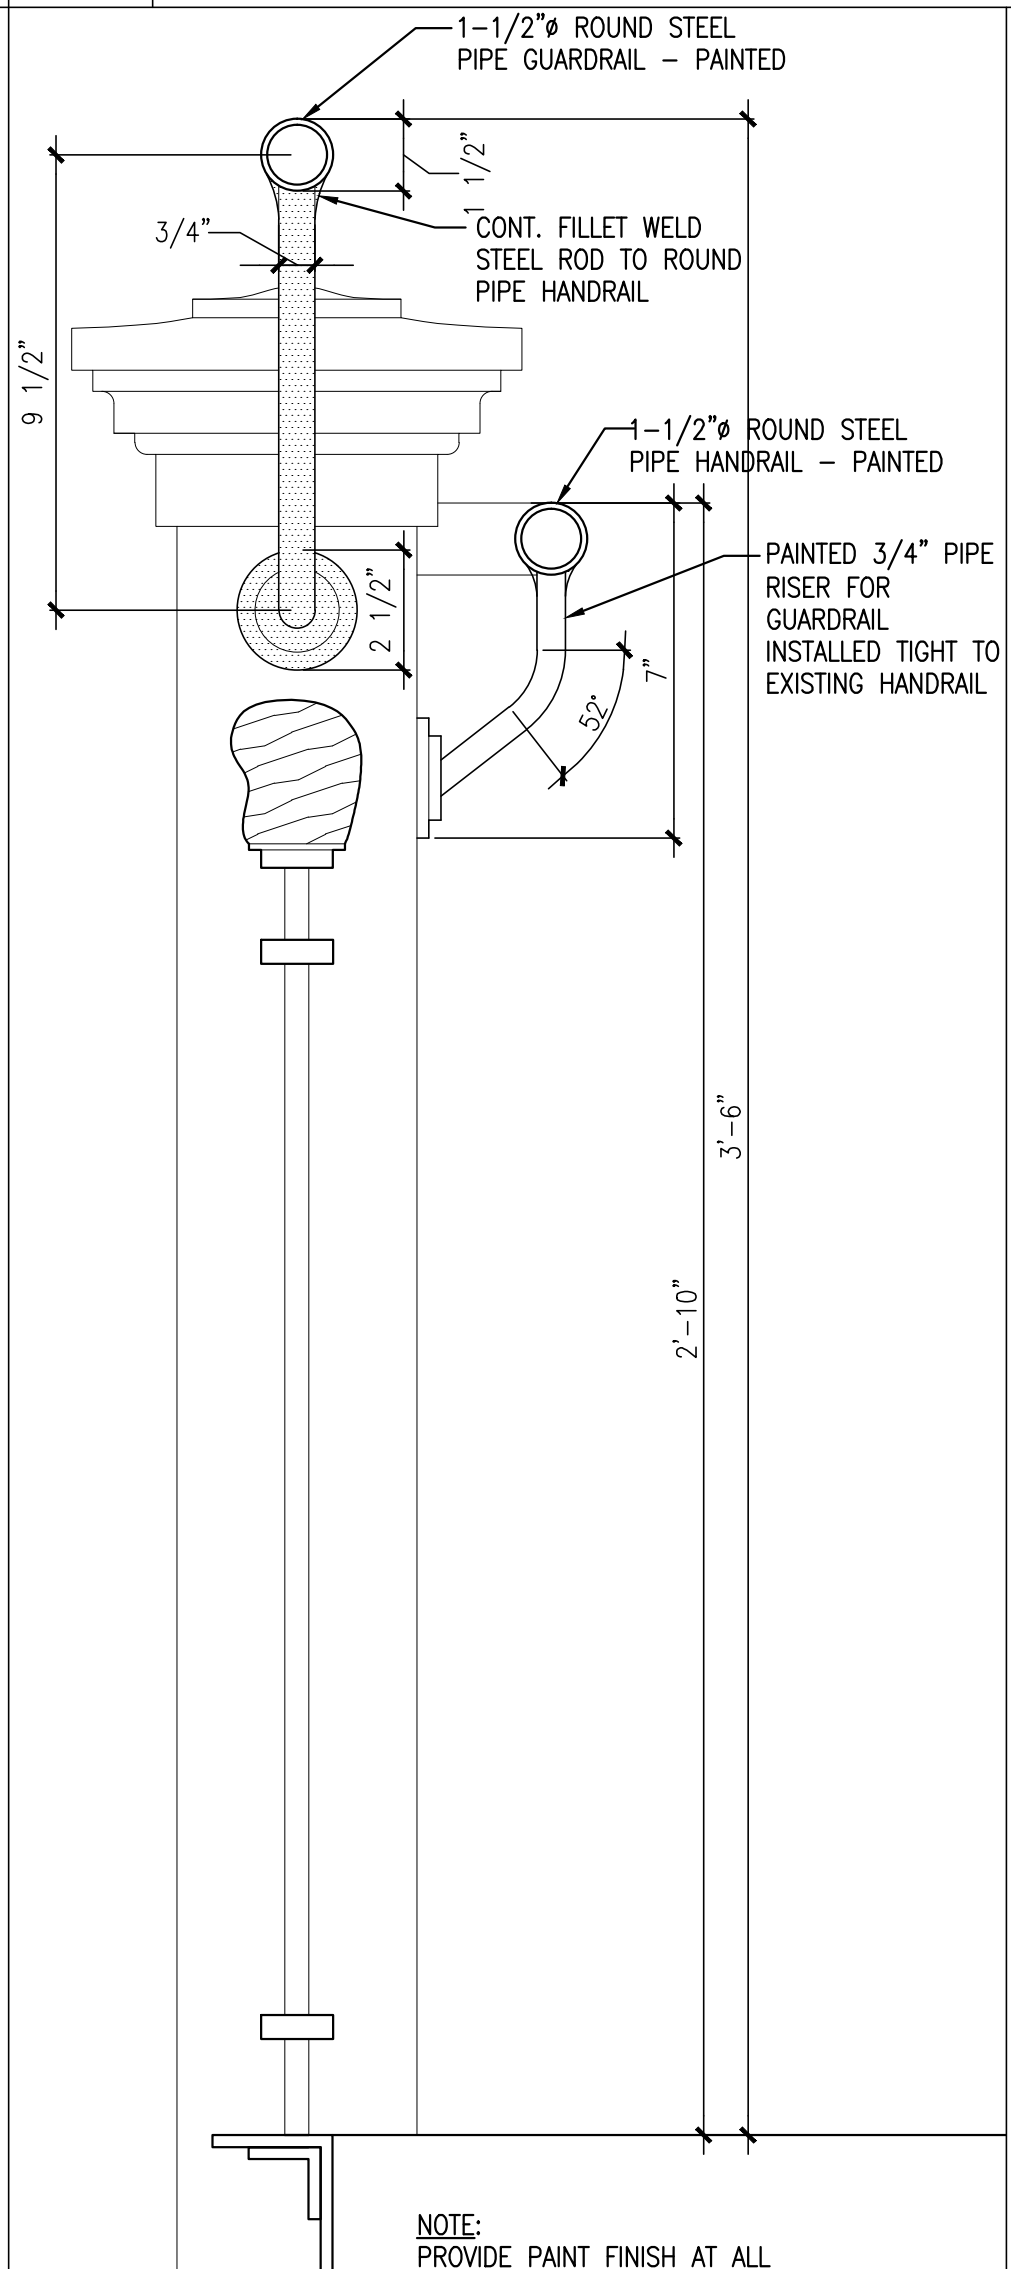

4 SECTION @ HANDRAIL (TYP.)
 REFERENCED FROM: SCALE: 3" = 1'-0"

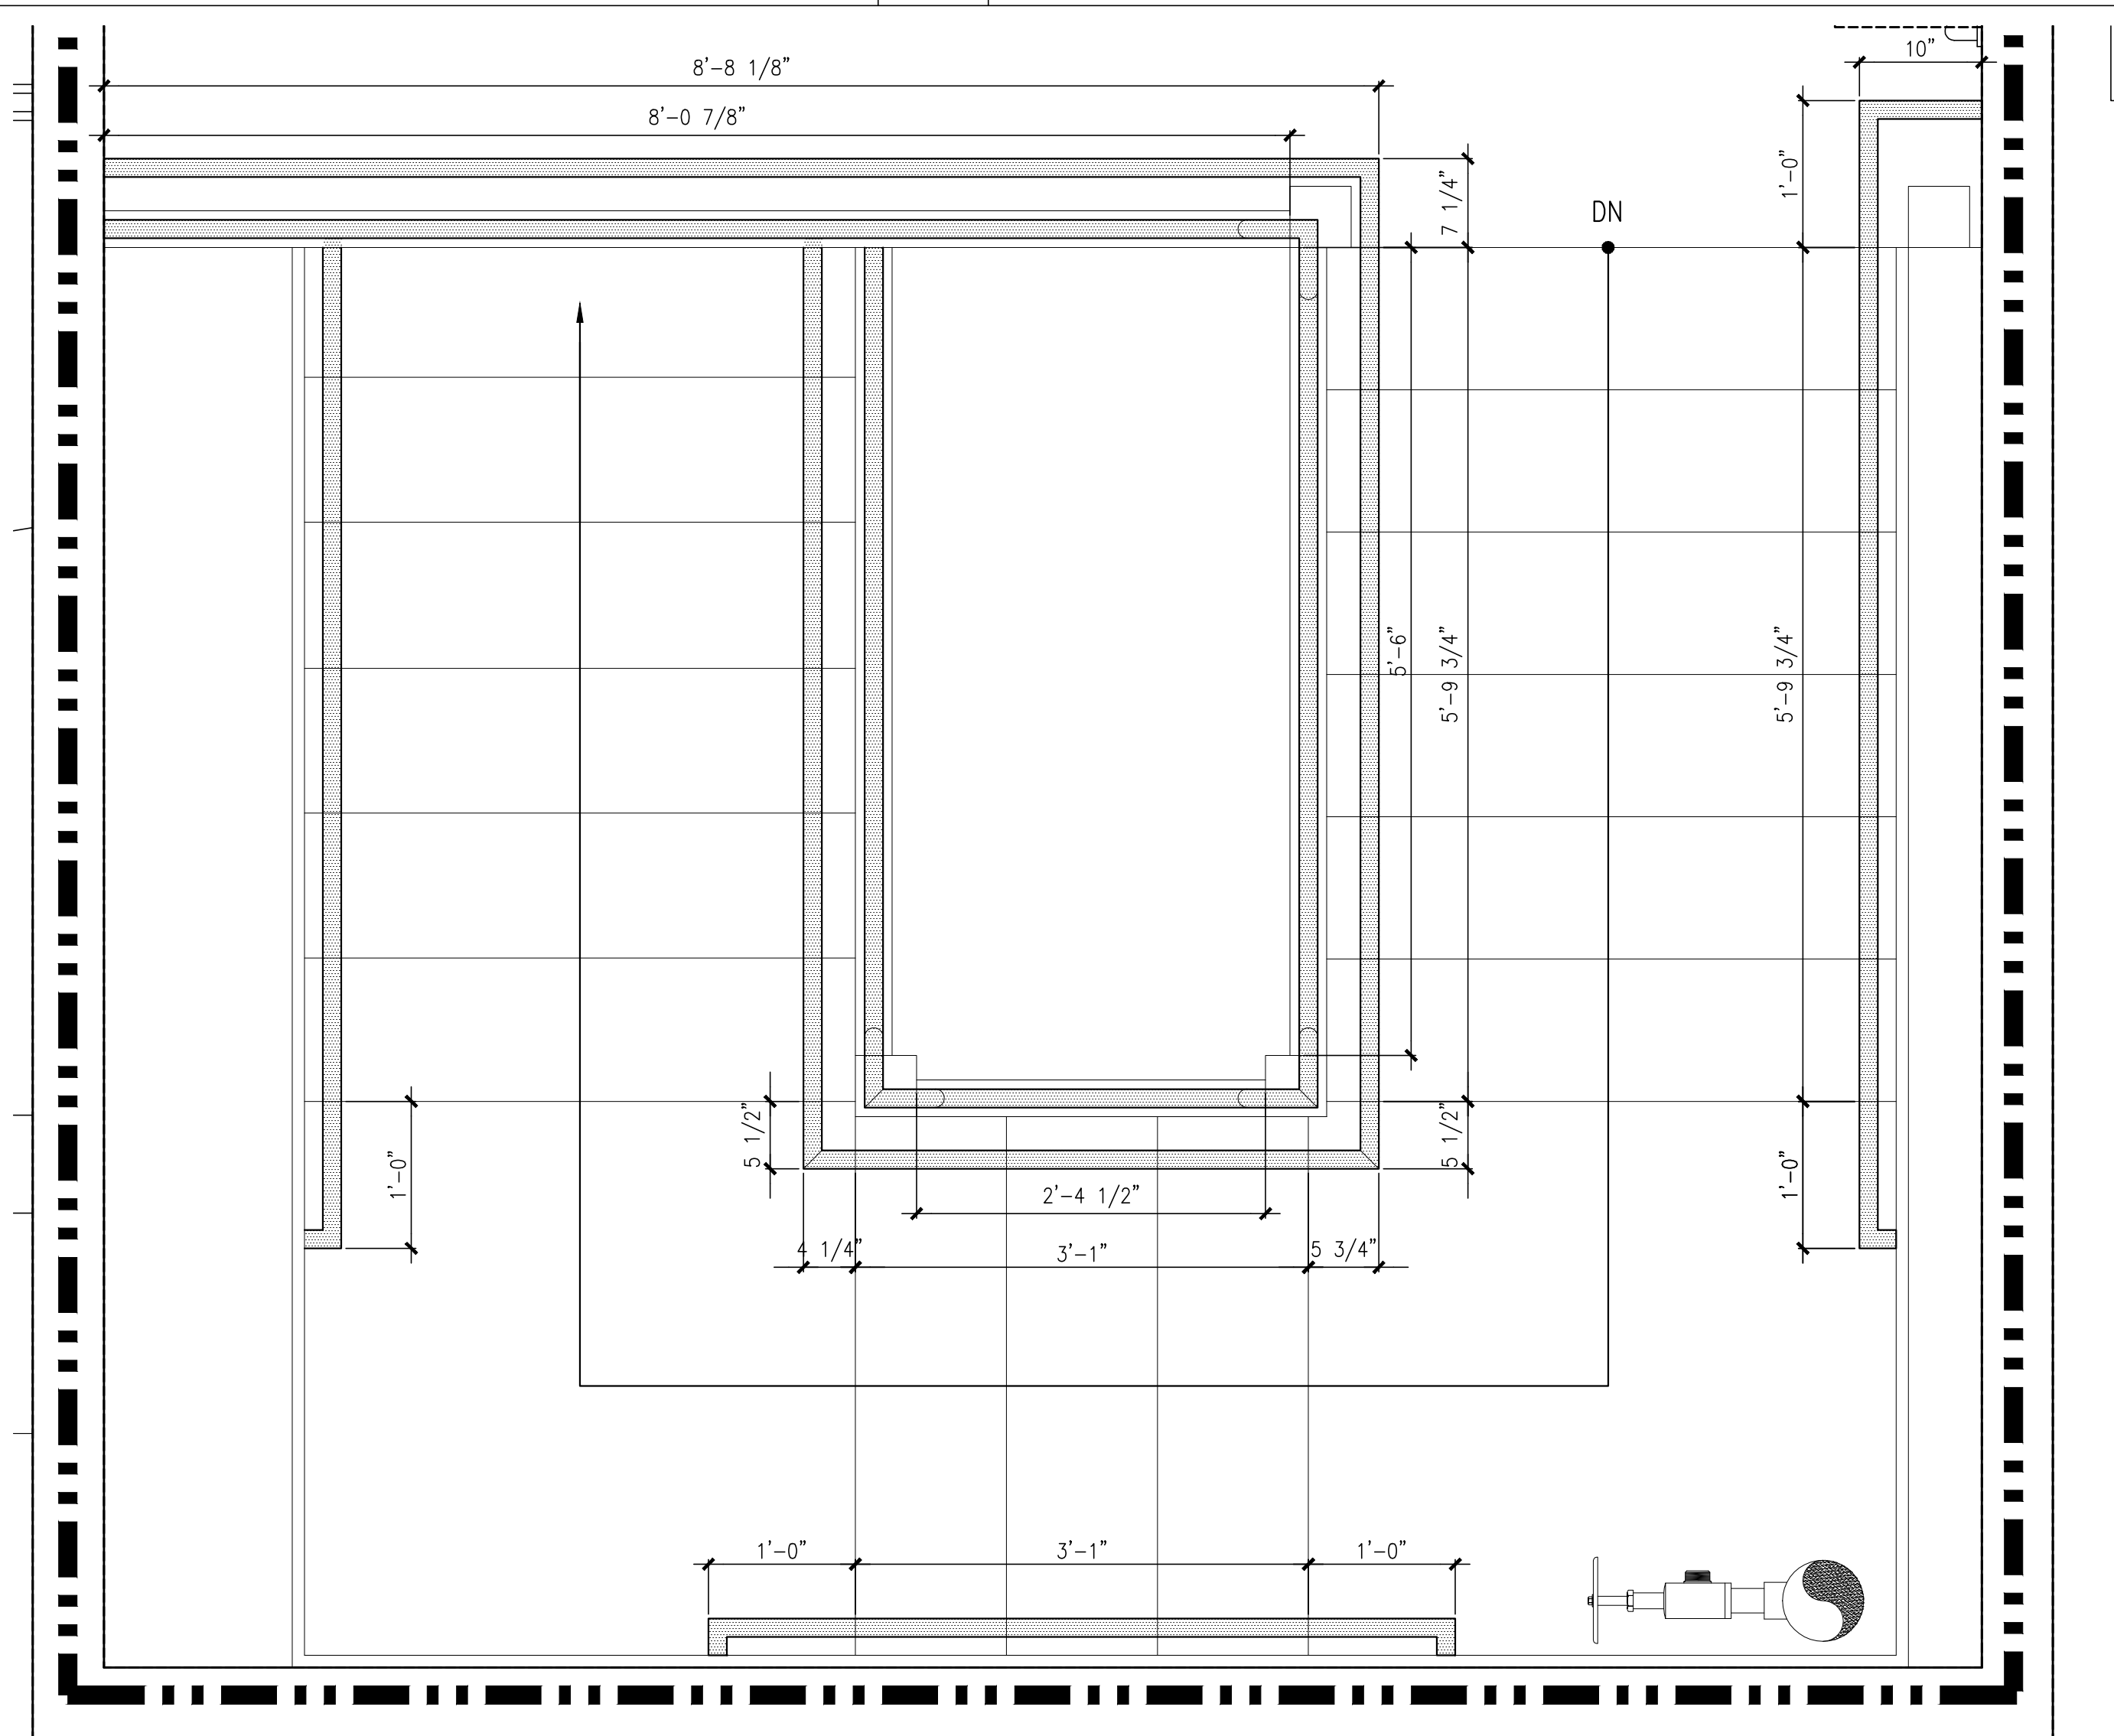

6 PLAN @ STAIR (TYP.)
 REFERENCED FROM: SCALE: 1" = 1'-0"

CWS

CWS Architects
 Architecture
 Space Planning
 Value Design

434 Cumberland Avenue
 Portland, ME 04101
 Phone: (207)774-4441
 Fax: (207)774-4016
www.CWSarch.com

REGISTERED ARCHITECT
 BENEDICT
 WILKINSON
 NO. 1947
 STATE OF MAINE

Owner:
Children's Hospital Housing Partners, LP
 309 Cumberland Ave.
 Suite 203
 Portland, Maine 04101

CONSTRUCTION MANAGER:
WRIGHT-RYAN CONSTRUCTION
 10 DANFORTH STREET
 PORTLAND, ME 04101
 TEL: (207) 773-3625

ELM TERRACE

68 HIGH STREET
 PORTLAND, MAINE

Project No: 09428

Drawing Title:
STAIR PLANS & DETAILS - STAIR #1

Scale: SCALE
 Date: ISSUED SEPTEMBER 8, 2011

Revisions:

- △ MAINE HOUSING CONCEPT SUBMISSION 02-01-2011
- △ HISTORIC PRESERVATION SUBMISSION 03-23-2011
- △ 50% MAINEHOUSING REVIEW 04-01-2011
- △ 90% MAINEHOUSING REVIEW 06-03-2011
- △ NPS SUBMISSION 07-01-2011
- △ ISSUED SEPTEMBER 8, 2011

Drawing Number:
A6.01

9/7/2011 8:32 PM