




**1 FLOOR EXPANSION JOINT COVER**  
 REFERENCED FROM: SCALE: 1'-0" = 1'-0"

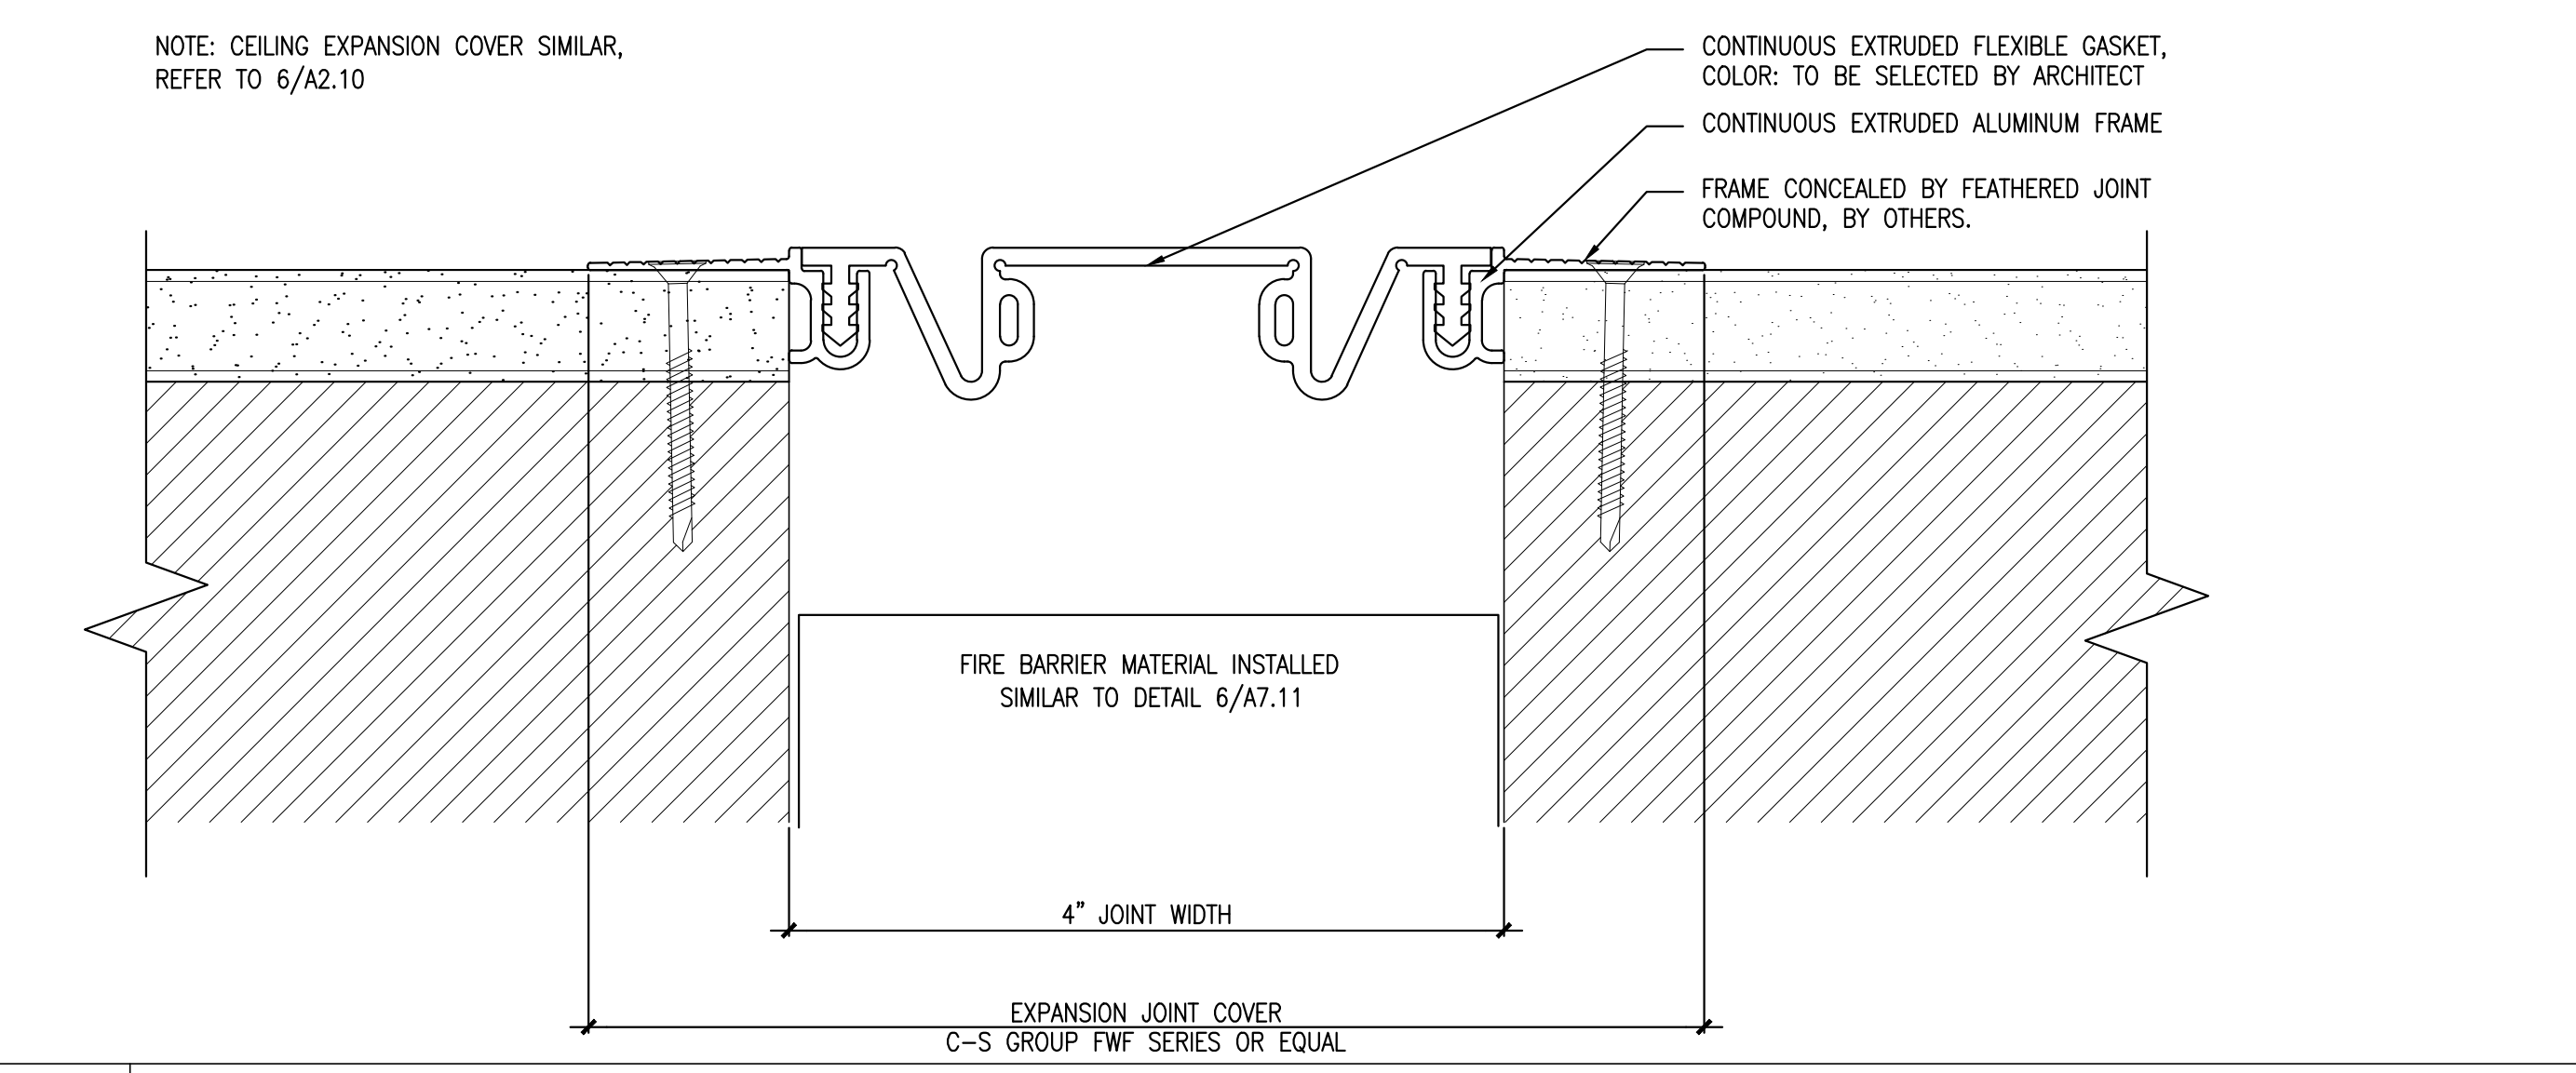


**2 WALL EXPANSION JOINT COVER**  
 REFERENCED FROM: SCALE: 1'-0" = 1'-0"

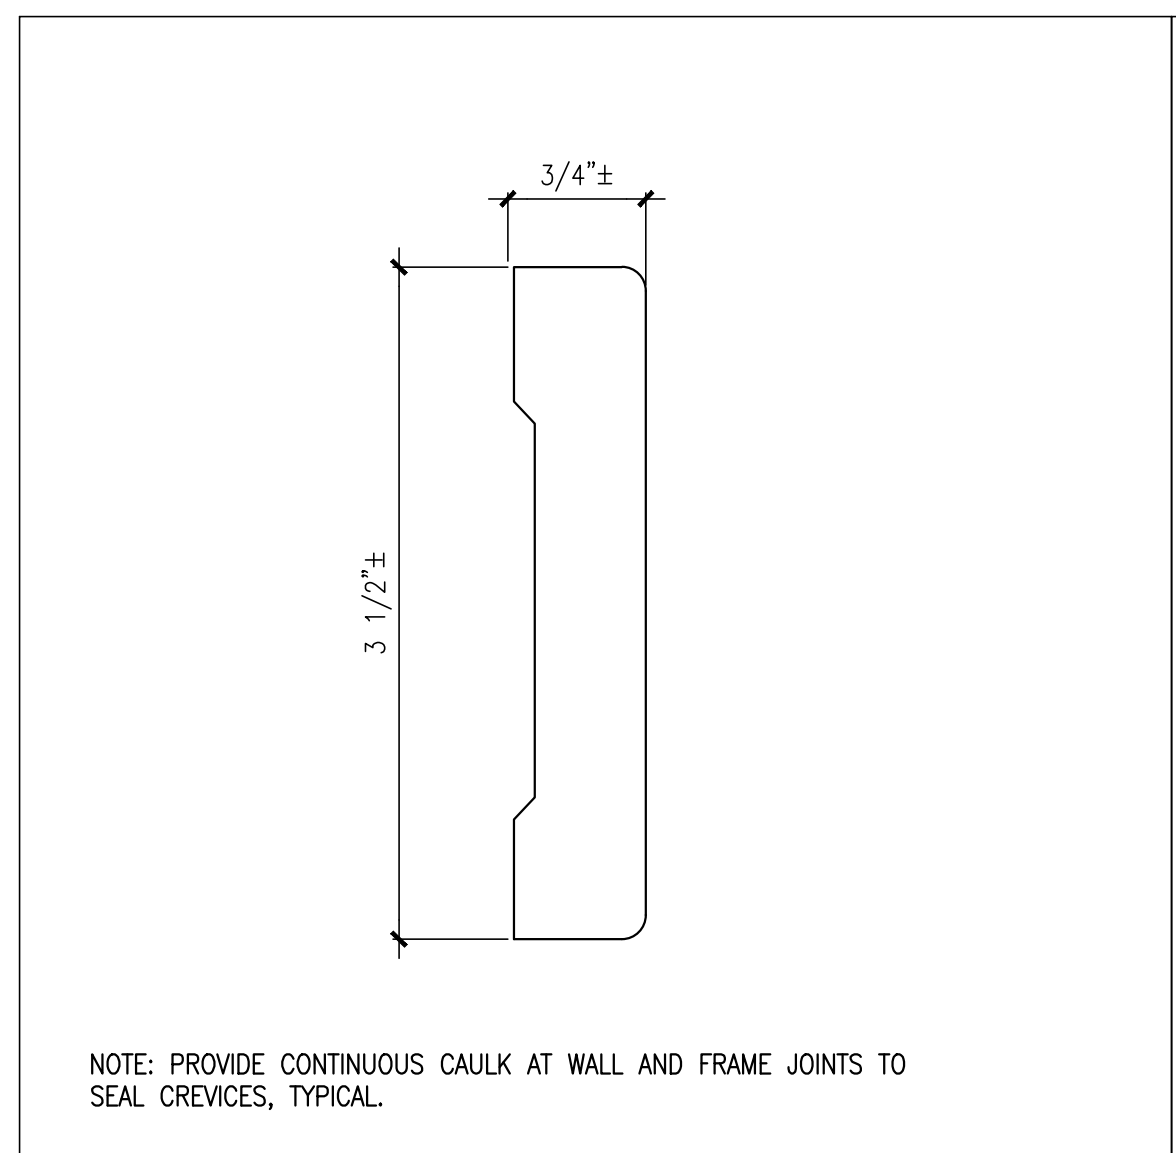


**M01** EXISTING CASING  
 VERIFY DIMENSIONS

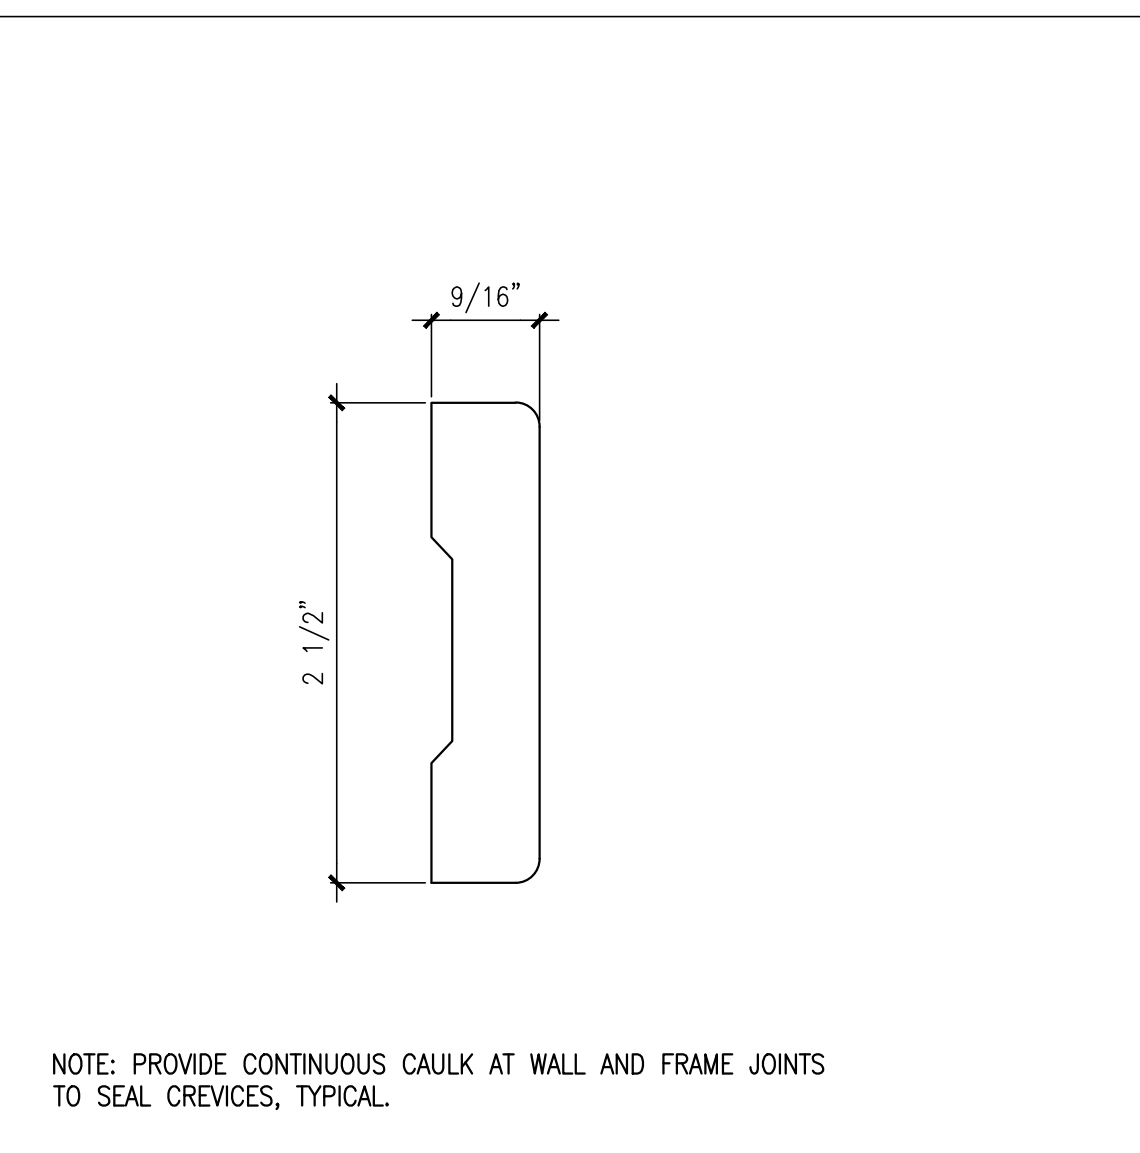


**M02** DOOR CASING  
 BROSCO WM472, 8627  
 DOOR CASING WITHIN UNITS

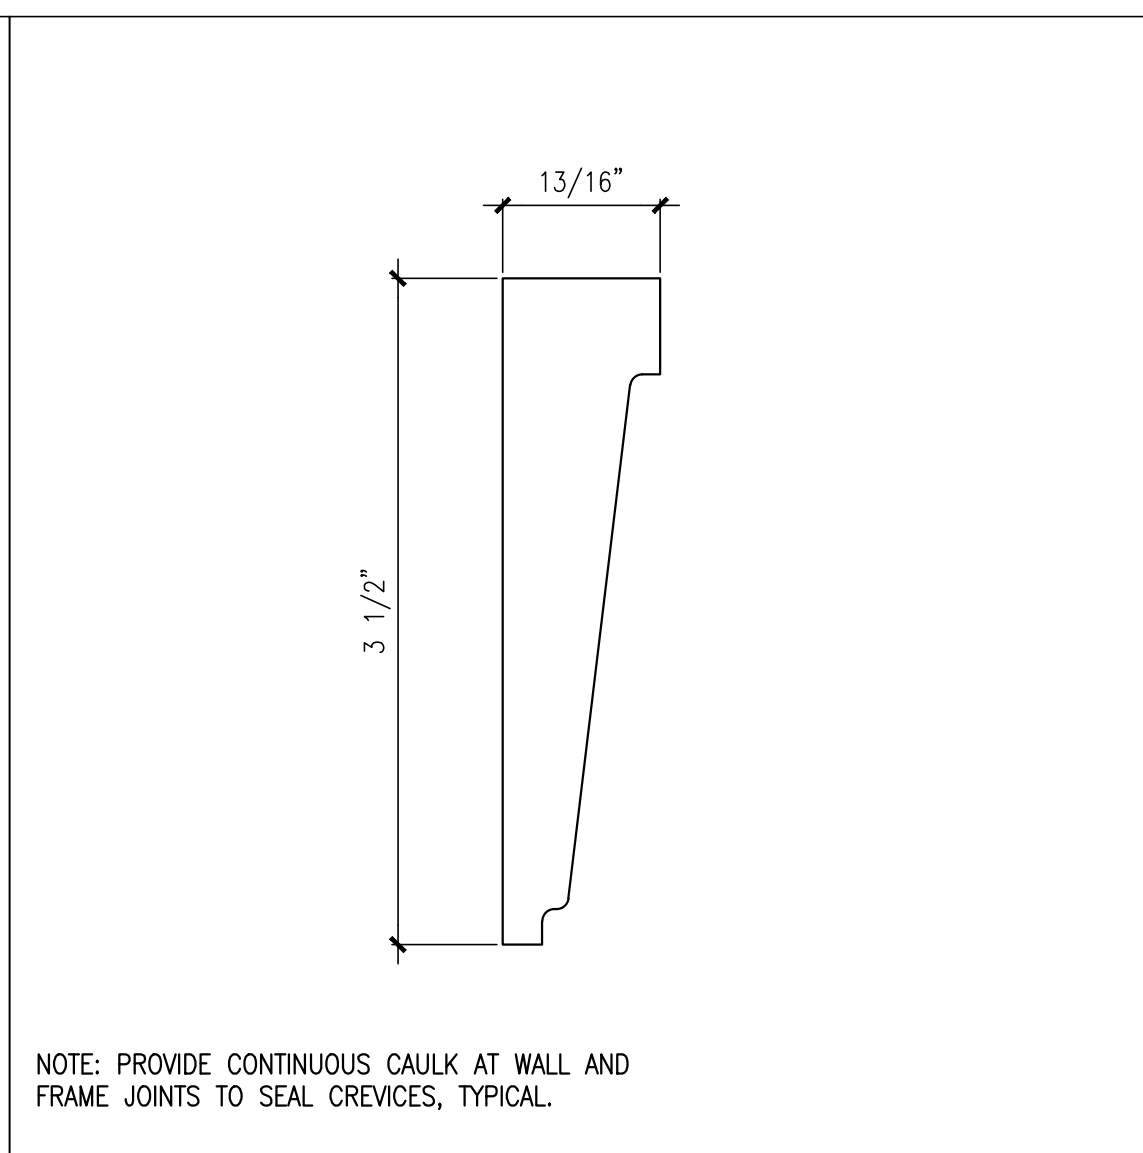


**M03** EXIST. WINDOW APRON  
 13/16"x3 1/2"

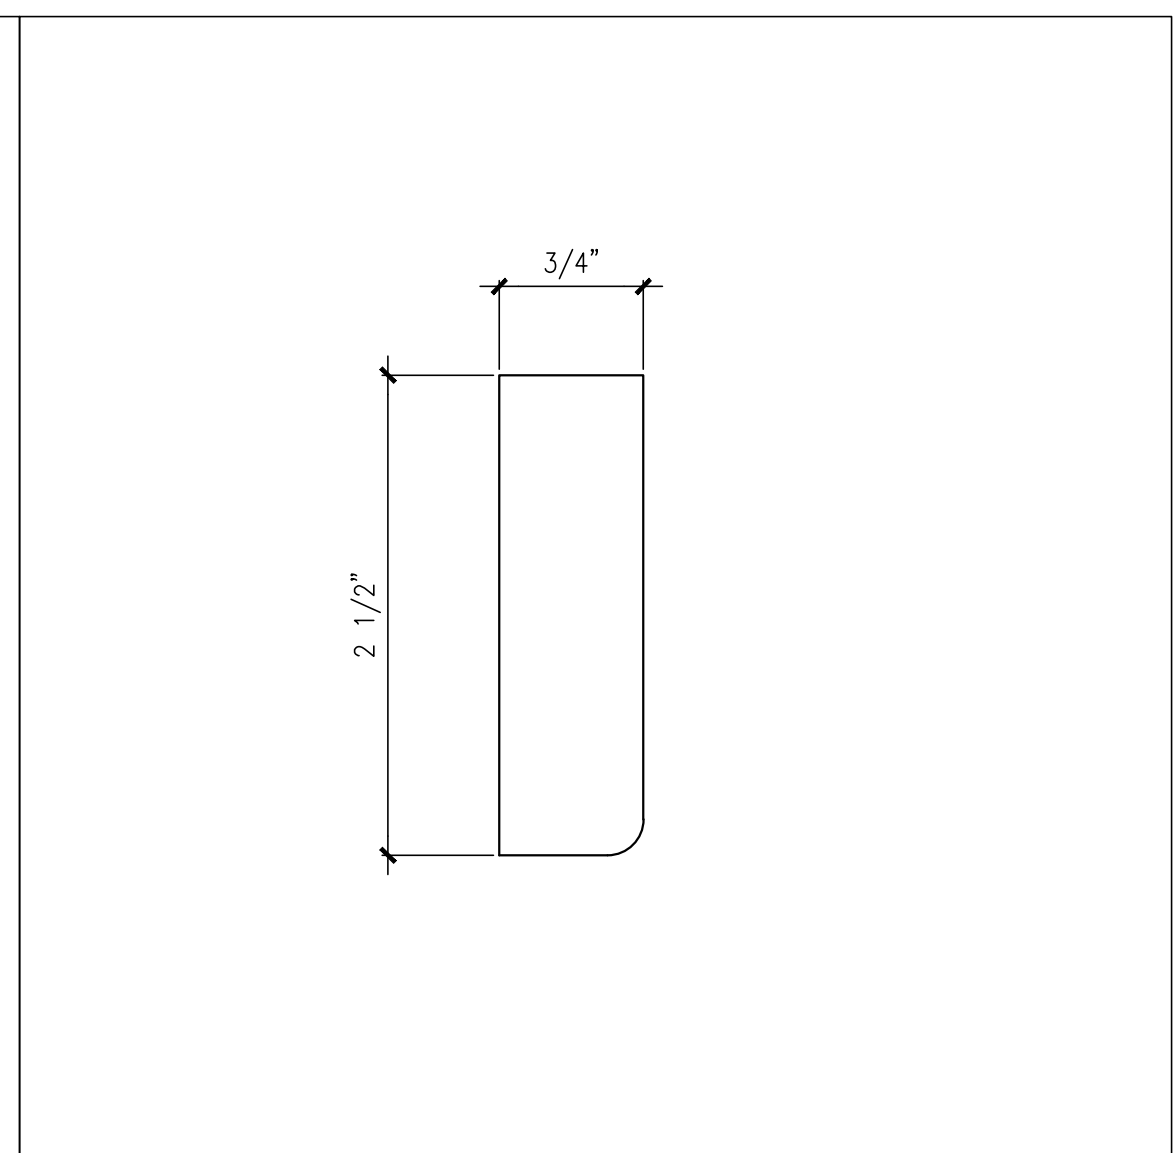


**M06** NEW WINDOW APRON  
 3/4"x2 1/2"

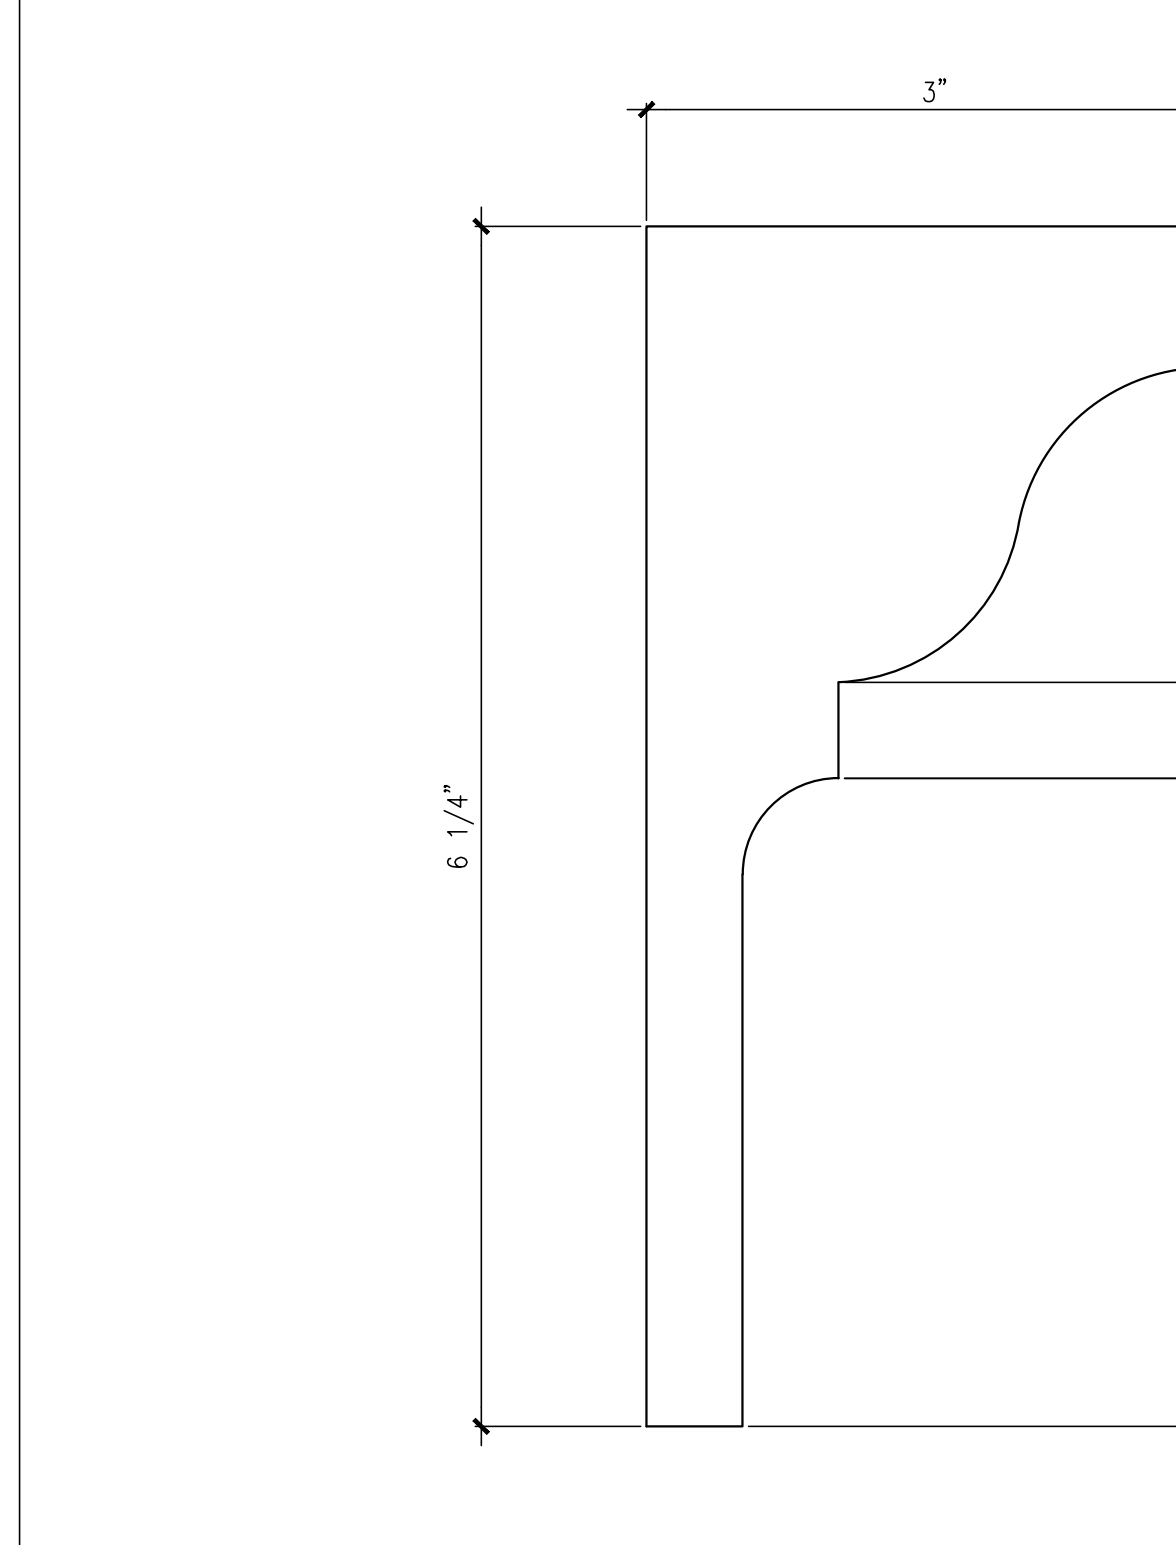

**M04** EXISTING CROWN  
 6 1/4"

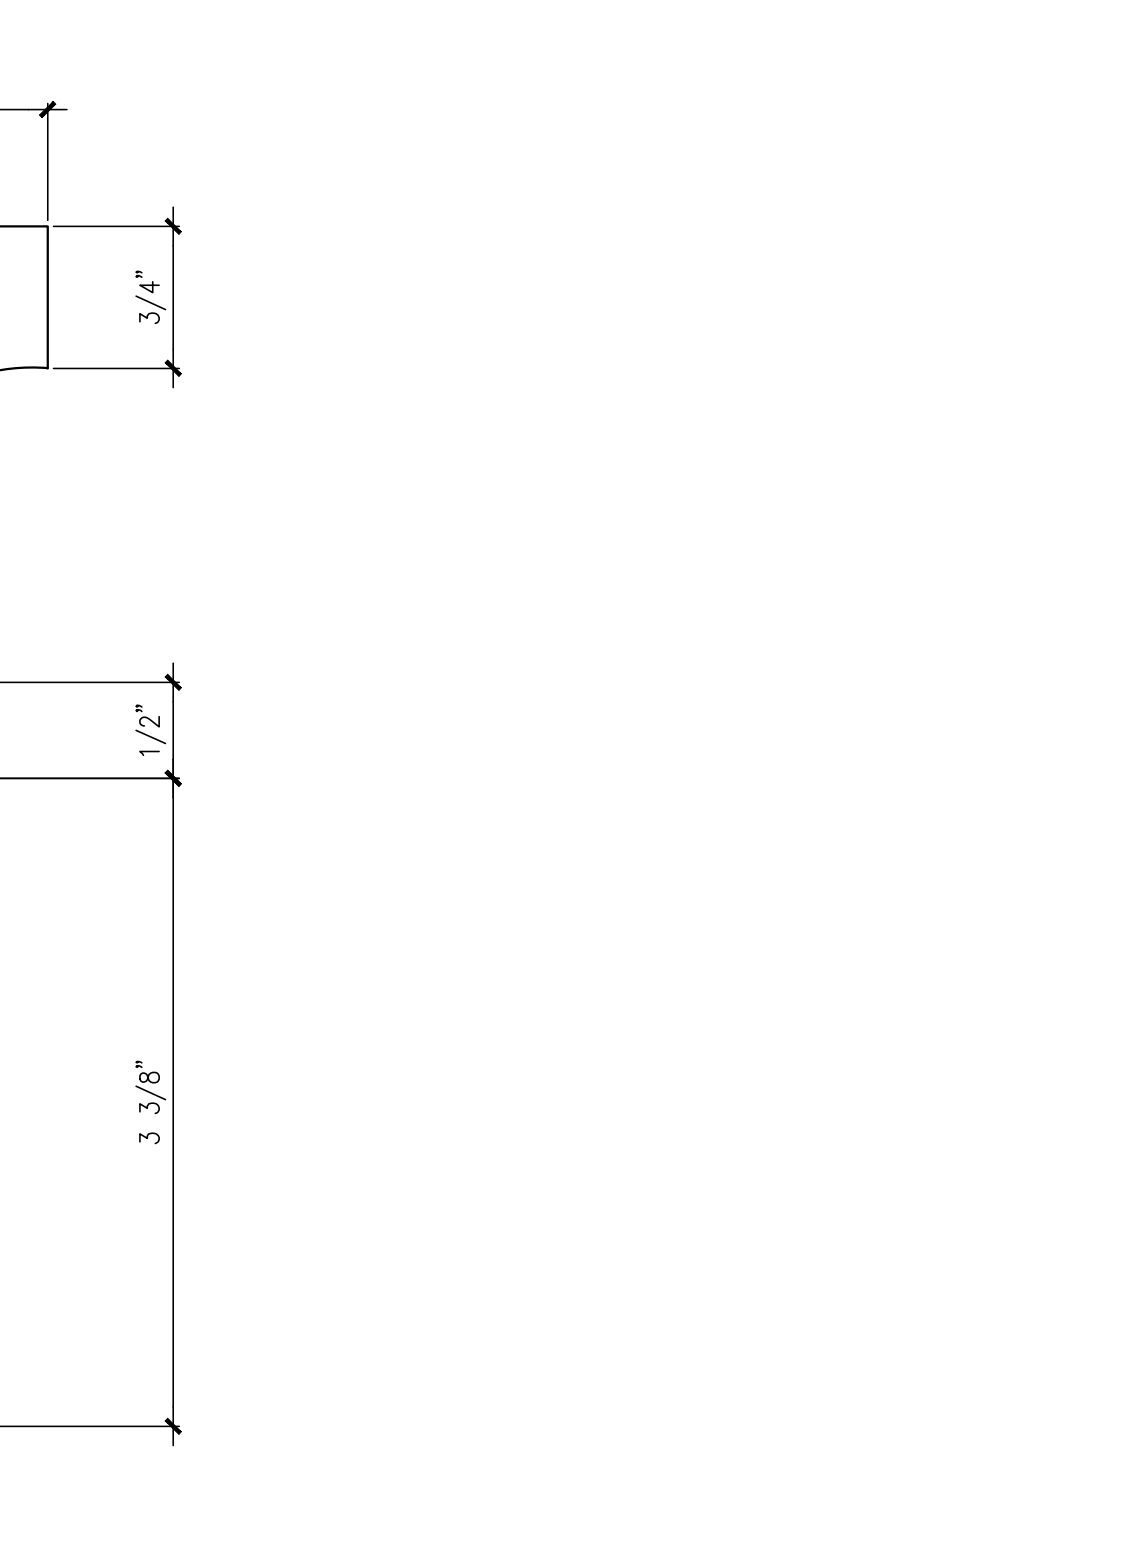

**M05** BASE  
 VARIES

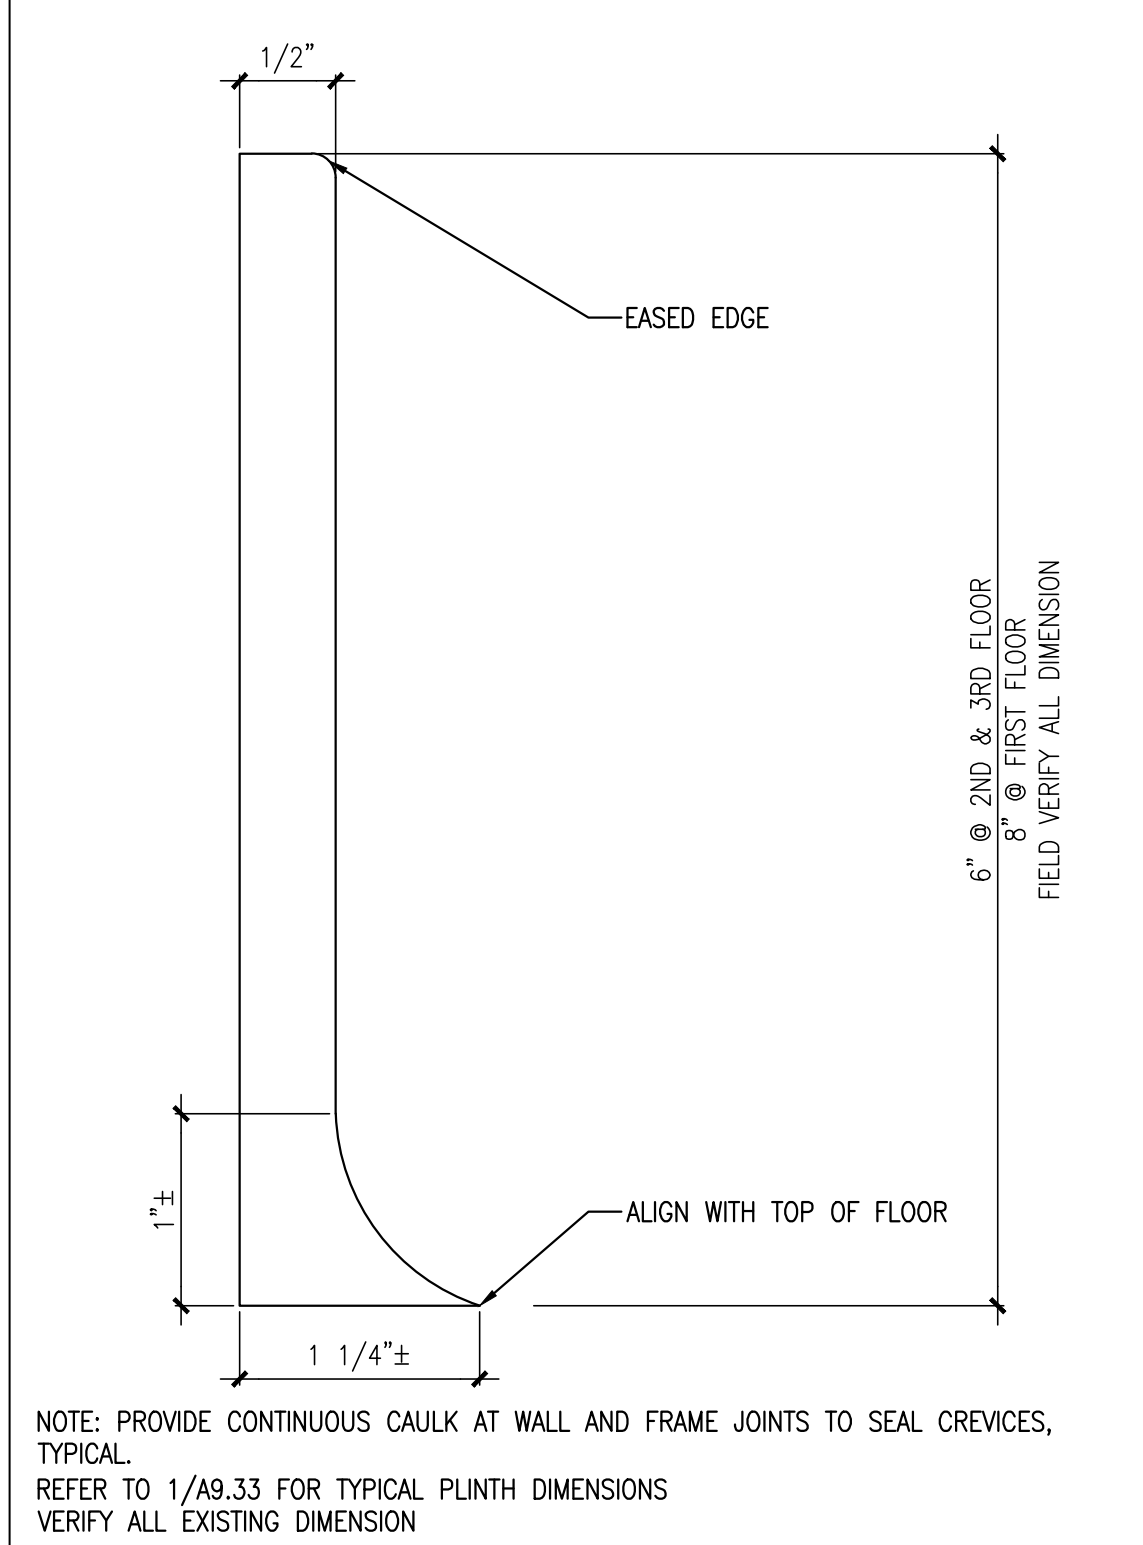


**M05** BASE  
 VARIES

**3 MOULDING PROFILES**  
 REFERENCED FROM:


**M05** BASE  
 VARIES

**M05** BASE  
 VARIES

 

**M05** BASE  
 VARIES

**3 MOULDING PROFILES**  
 REFERENCED FROM:

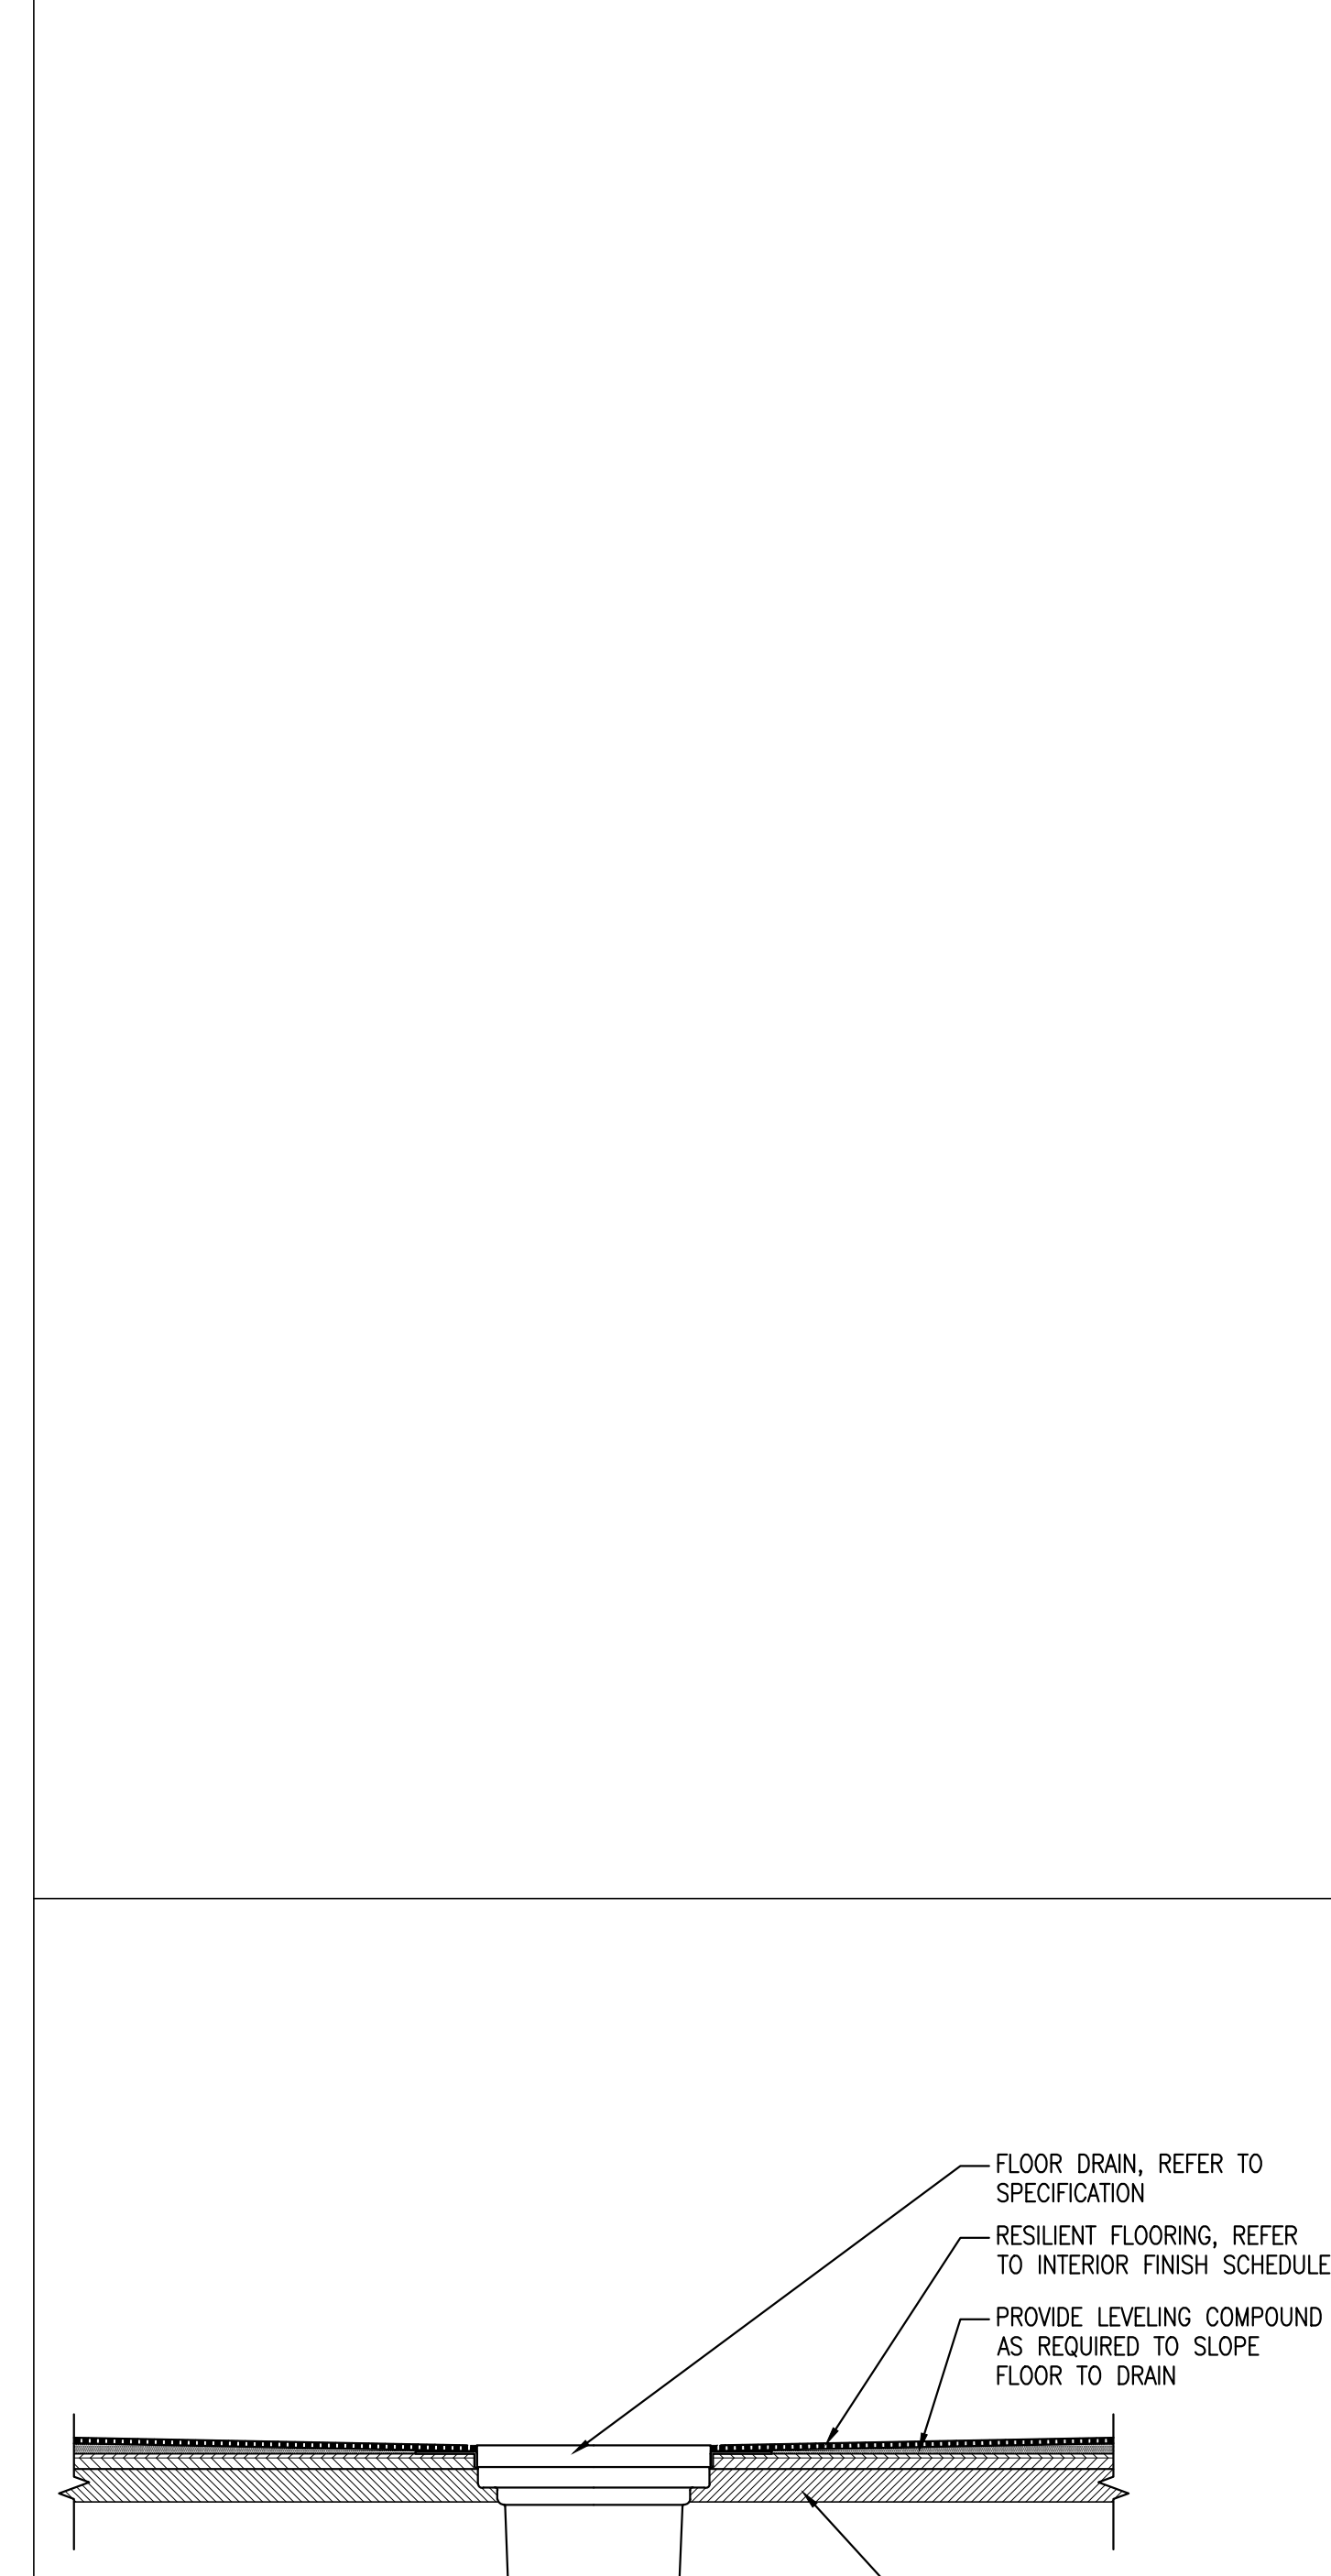

**4 TYPICAL FLOOR DRAIN DETAIL**  
 REFERENCED FROM: UNIT 103, UNIT 202, UNIT 203 SCALE: 3" = 1'-0"

**CWS Architects**  
 Architecture  
 Space Planning  
 Value Design  
 434 Cumberland Avenue  
 Portland, ME 04101  
 Phone: (207)774-4441  
 Fax: (207)774-4016  
 www.CWSarch.com

REGISTERED ARCHITECT  
 BENEDICT  
 WILKINSON  
 NO. 1947  
 STATE OF MAINE

Owner:  
**Children's Hospital Housing Partners, LP**  
 309 Cumberland Ave.  
 Suite 203  
 Portland, Maine 04101

CONSTRUCTION MANAGER:  
**WRIGHT-RYAN CONSTRUCTION**  
 10 DANFORTH STREET  
 PORTLAND, ME 04101  
 TEL: (207) 773-3625

**ELM TERRACE**  
 68 HIGH STREET  
 PORTLAND, MAINE

Project No: 09428

Drawing Title:  
**MOULDING PROFILES & DETAILS**

Scale: AS NOTED  
 Date: ISSUED SEPTEMBER 8, 2011

Revisions:  
 MAINE HOUSING CONCEPT SUBMISSION 02-01-2011  
 HISTORIC PRESERVATION SUBMISSION 03-23-2011  
 50% MAINEHOUSING REVIEW 04-01-2011  
 90% MAINEHOUSING REVIEW 06-03-2011  
 NPS SUBMISSION 07-01-2011  
 ISSUED SEPTEMBER 8, 2011

Drawing Number:  
**A9.31**