

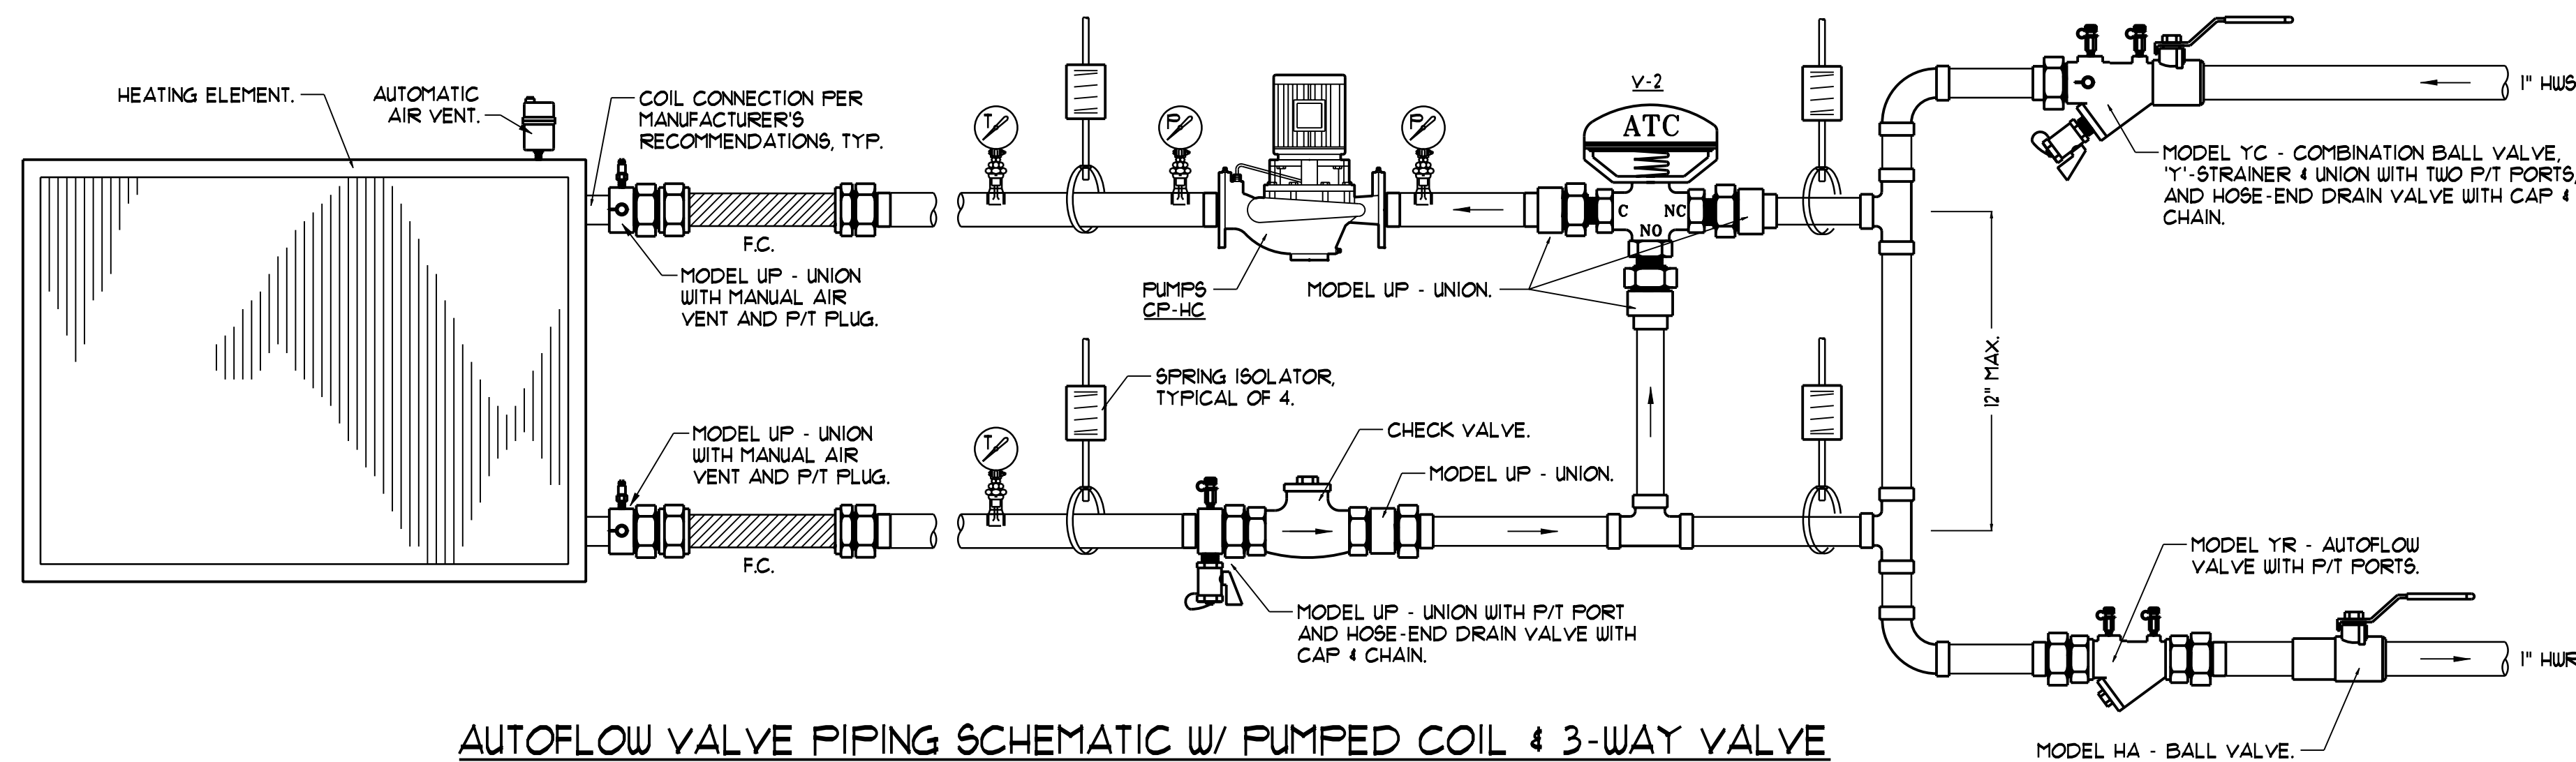
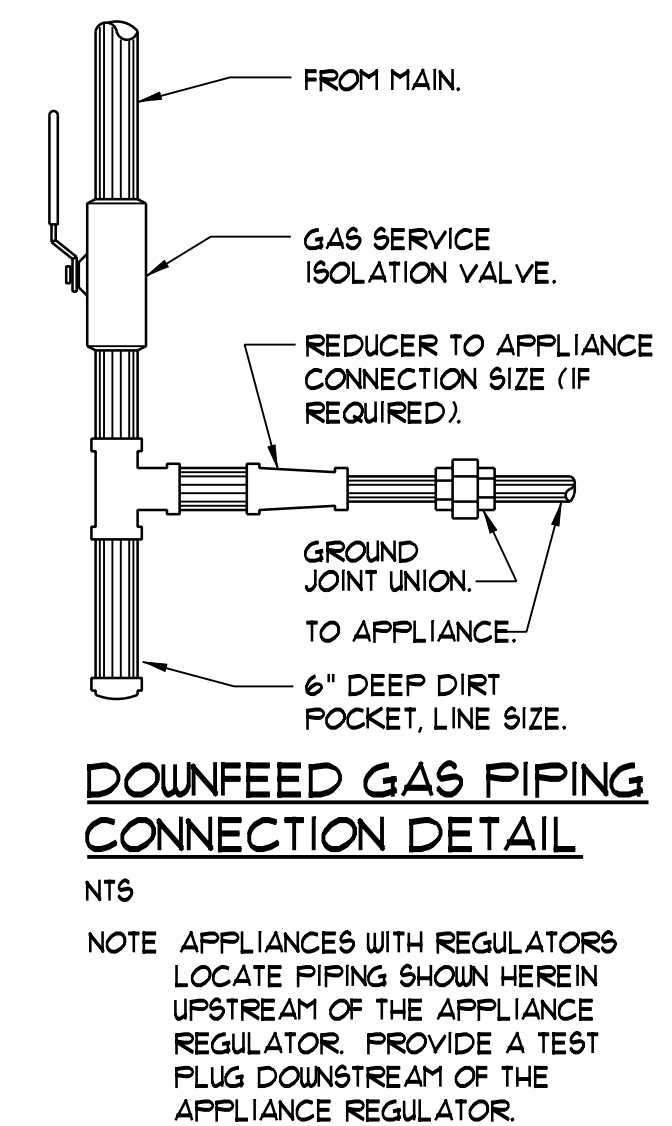
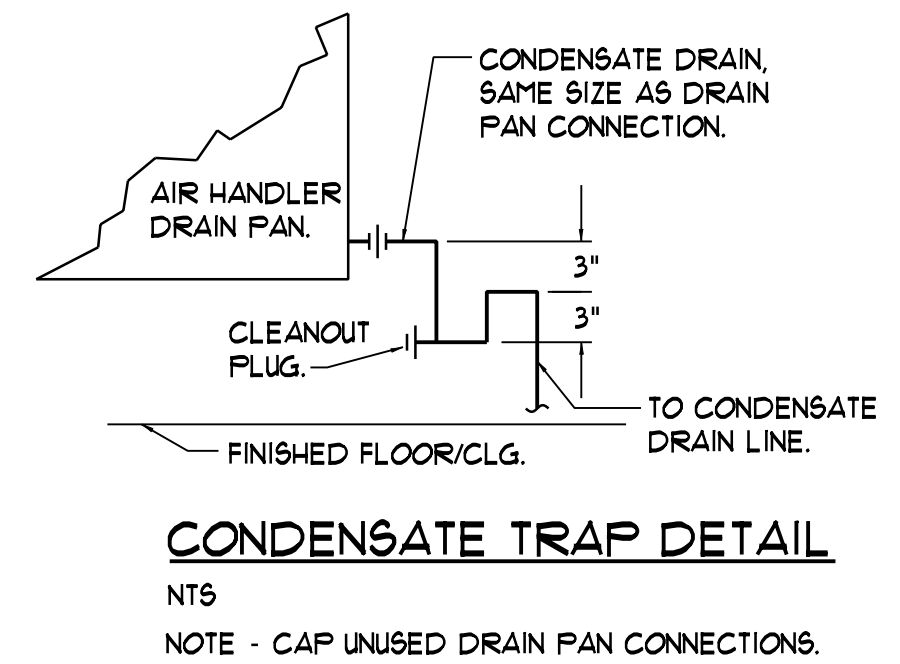


SOLAR DOMESTIC HOT WATER HEATING PIPING DIAGRAM
NTS

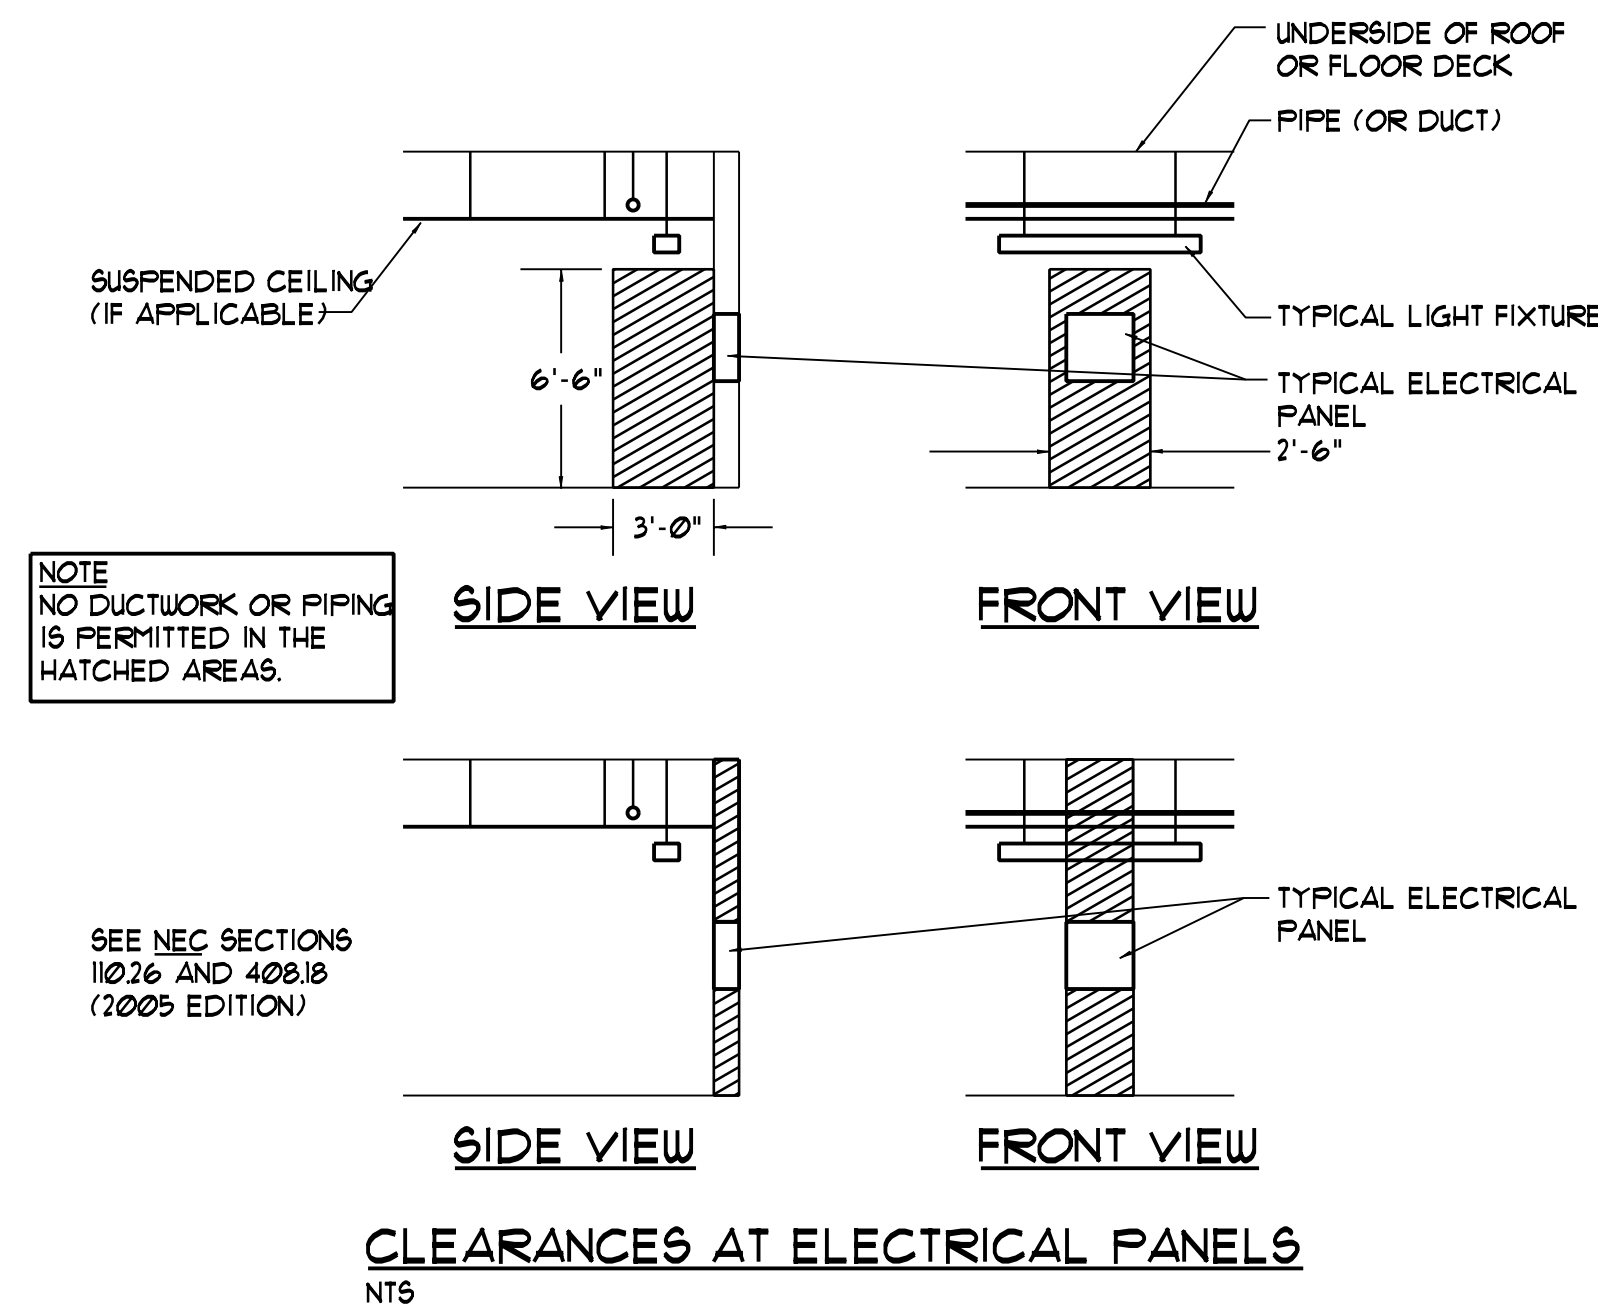

AUTOFLOW VALVE PIPING SCHEMATIC W/ PUMPED COIL & 3-WAY VALVE
NTS
NOTE - MODEL NUMBERS BASED ON FLOW DESIGN INC. FOR PIPE SIZES 2" AND SMALLER.
NOTE - DETAIL APPLIES TO ERY HEATING COILS.

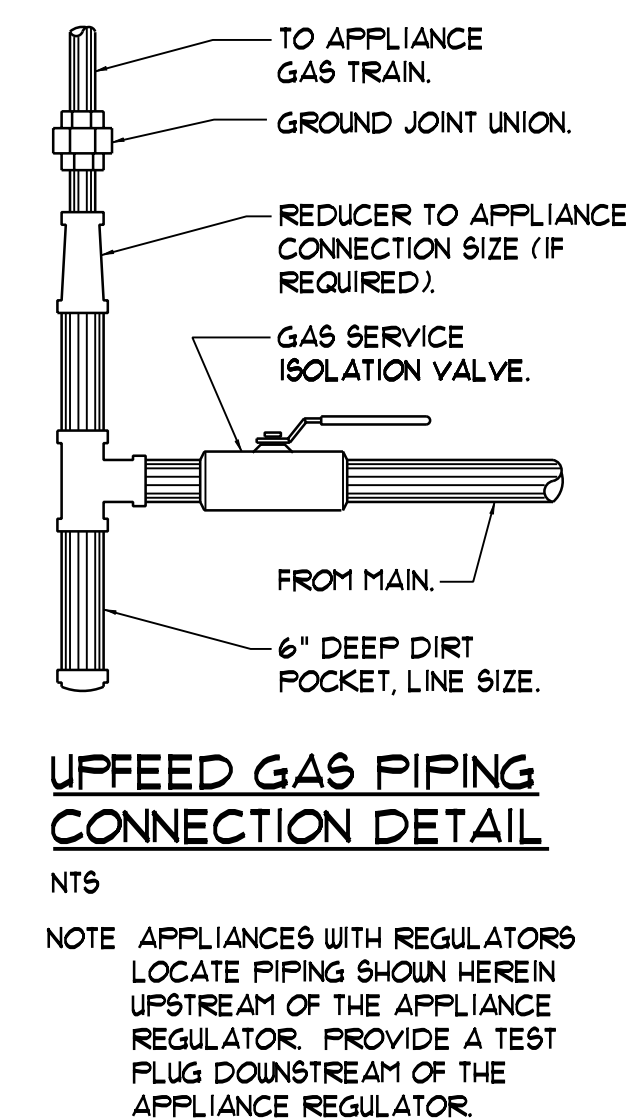


CWS

CWS Architects

Architecture
Space Planning
Value Design

434 Cumberland Avenue
Portland, ME 04101
Phone: (207)774-4441
Fax: (207)774-4016

www.CWSarch.com

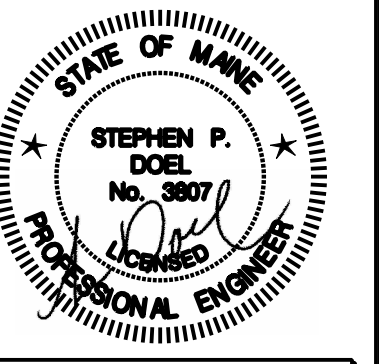

**BENNETT
ENGINEERING**
MECHANICAL/ELECTRICAL
(207) 865-9475

Owner:
**Children's
Hospital Housing
Partners, LP**
309 Cumberland Ave.
Suite 203
Portland, Maine 04101

CONSTRUCTION MANAGER:
**WRIGHT-RYAN
CONSTRUCTION**
10 DANFORTH STREET
PORTLAND, ME 04101
TEL: (207) 773-3625

**ELM
TERRACE**

68 HIGH STREET
PORTLAND, MAINE

Project No: 09428


Drawing Title:

**MECHANICAL
DETAILS**

Scale: AS NOTED

Date: September 8, 2011

Revisions:

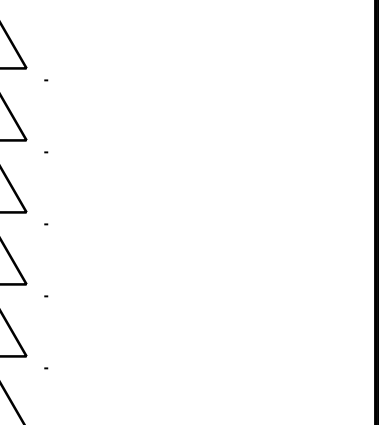

Drawing Number:

M4.3