




1 CONCRETE RETAINING WALL WITH MASONRY VENEER DETAIL
NOT TO SCALE

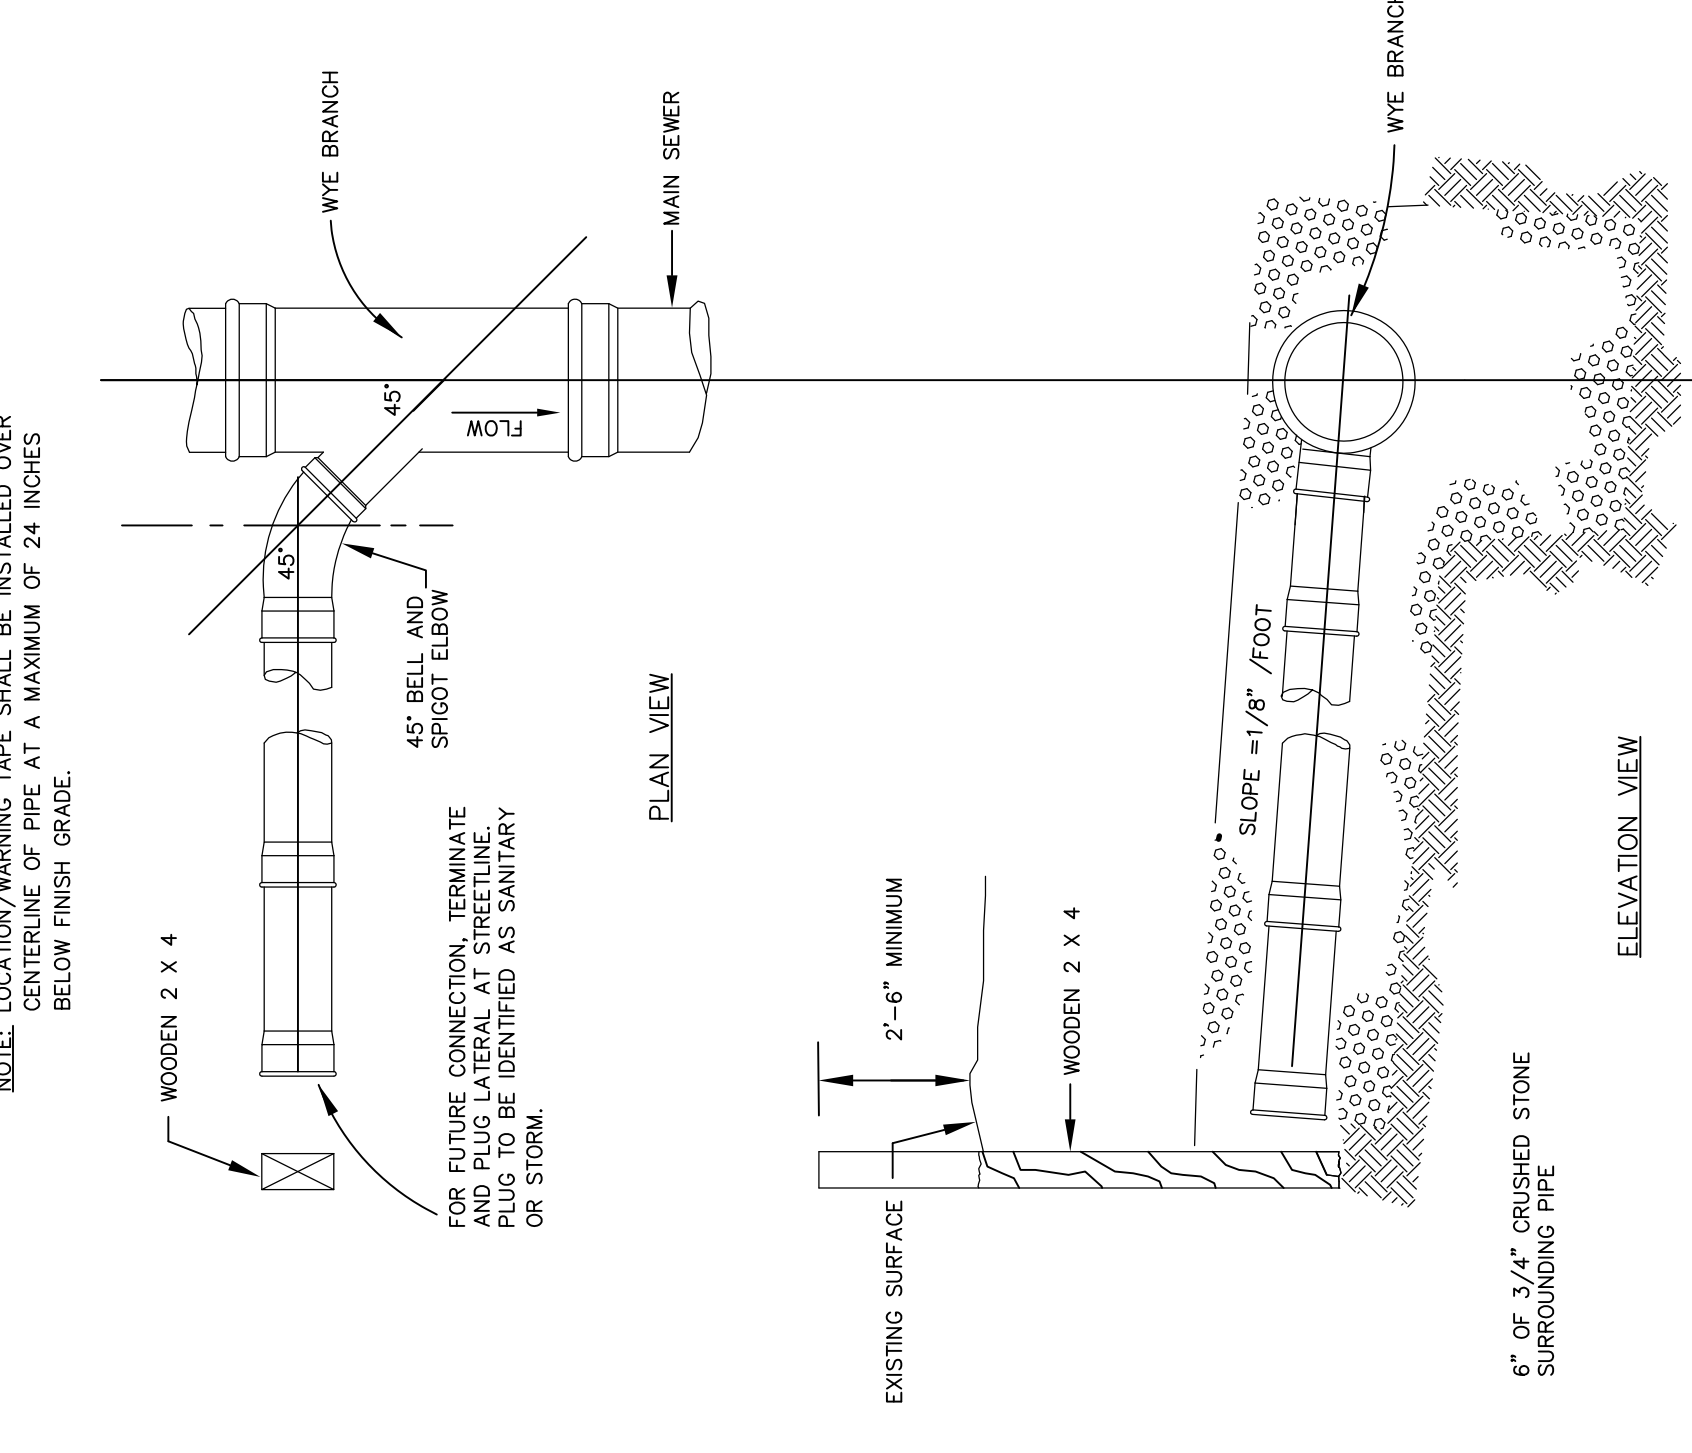


6 TYPICAL LATERAL WYE CONNECTION DETAIL
NOT TO SCALE

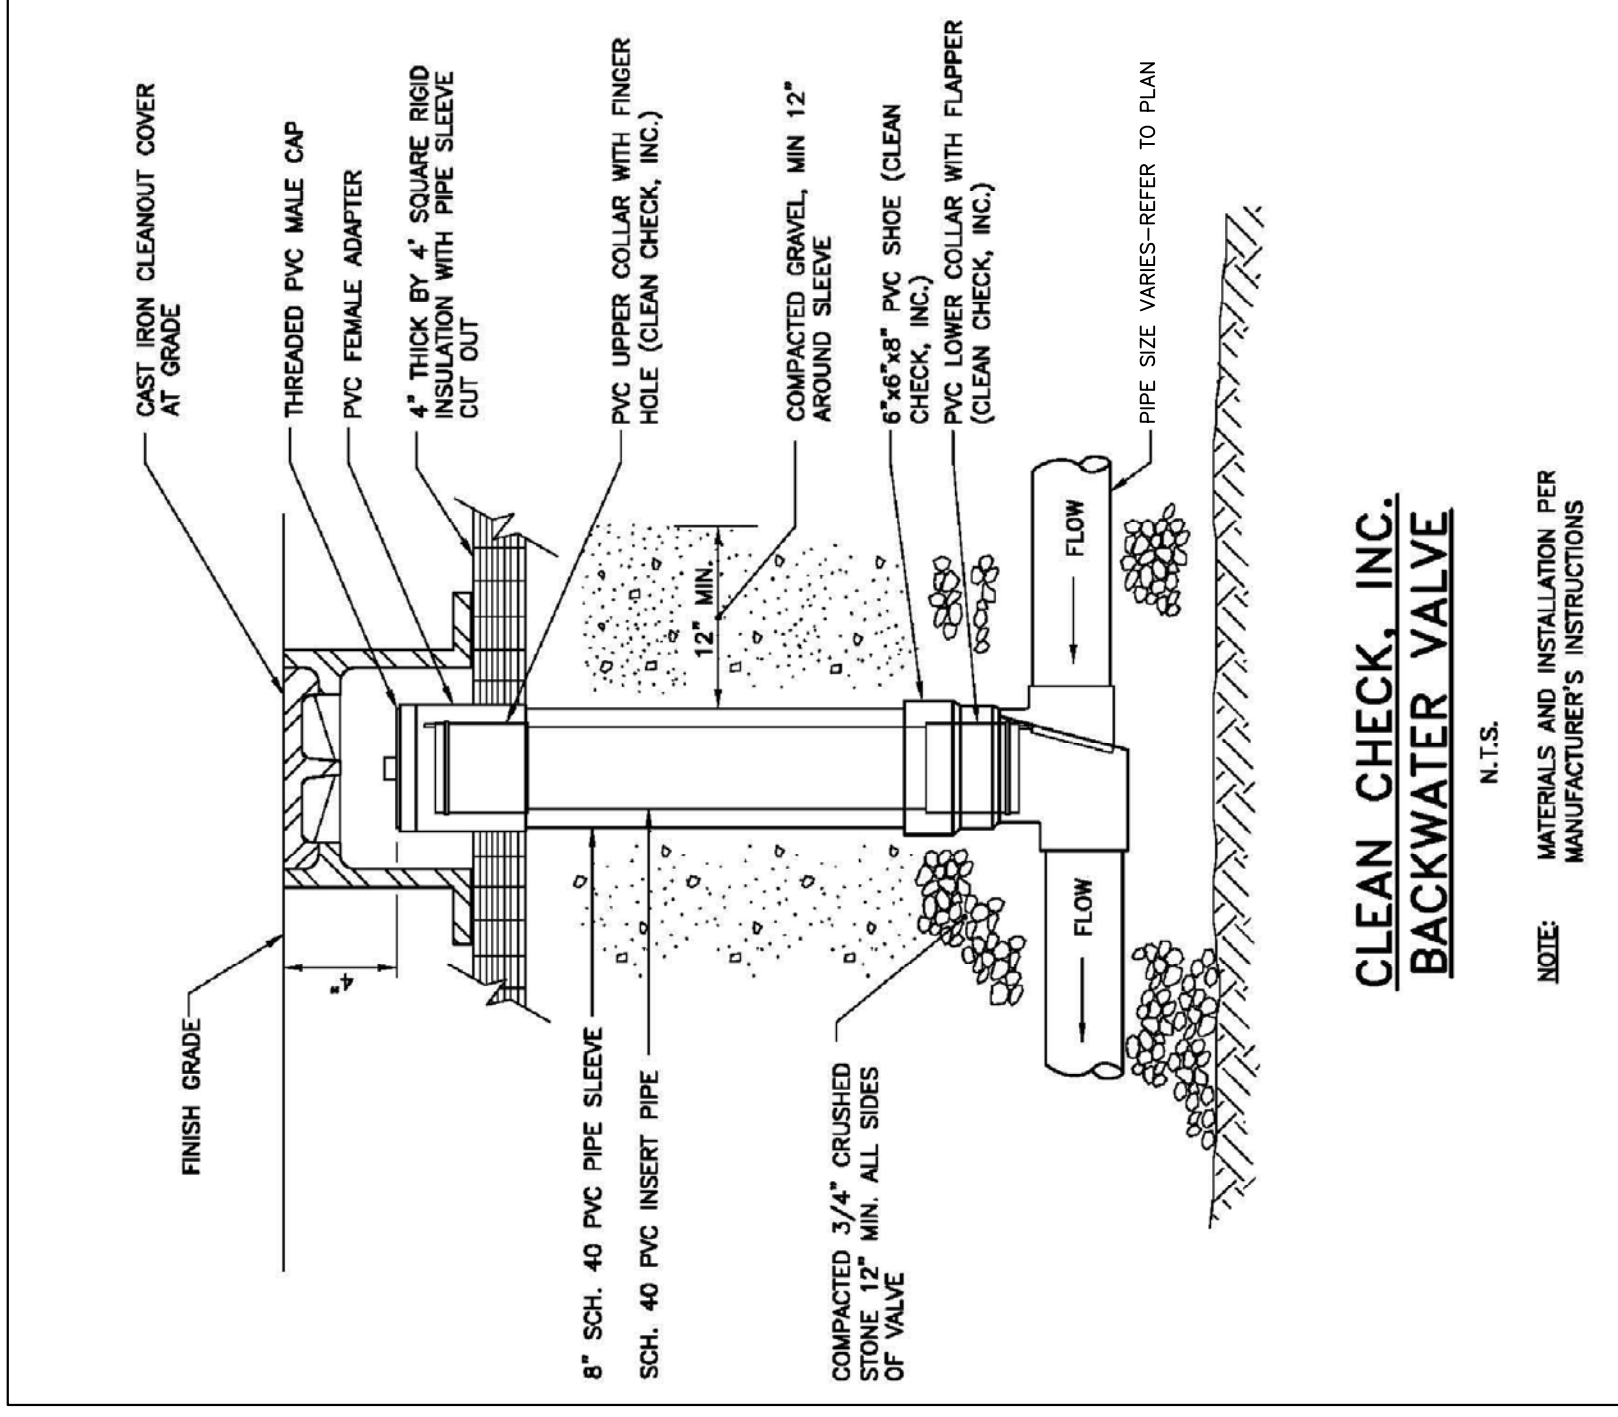

5 BACK FLOW PREVENTOR
NOT TO SCALE

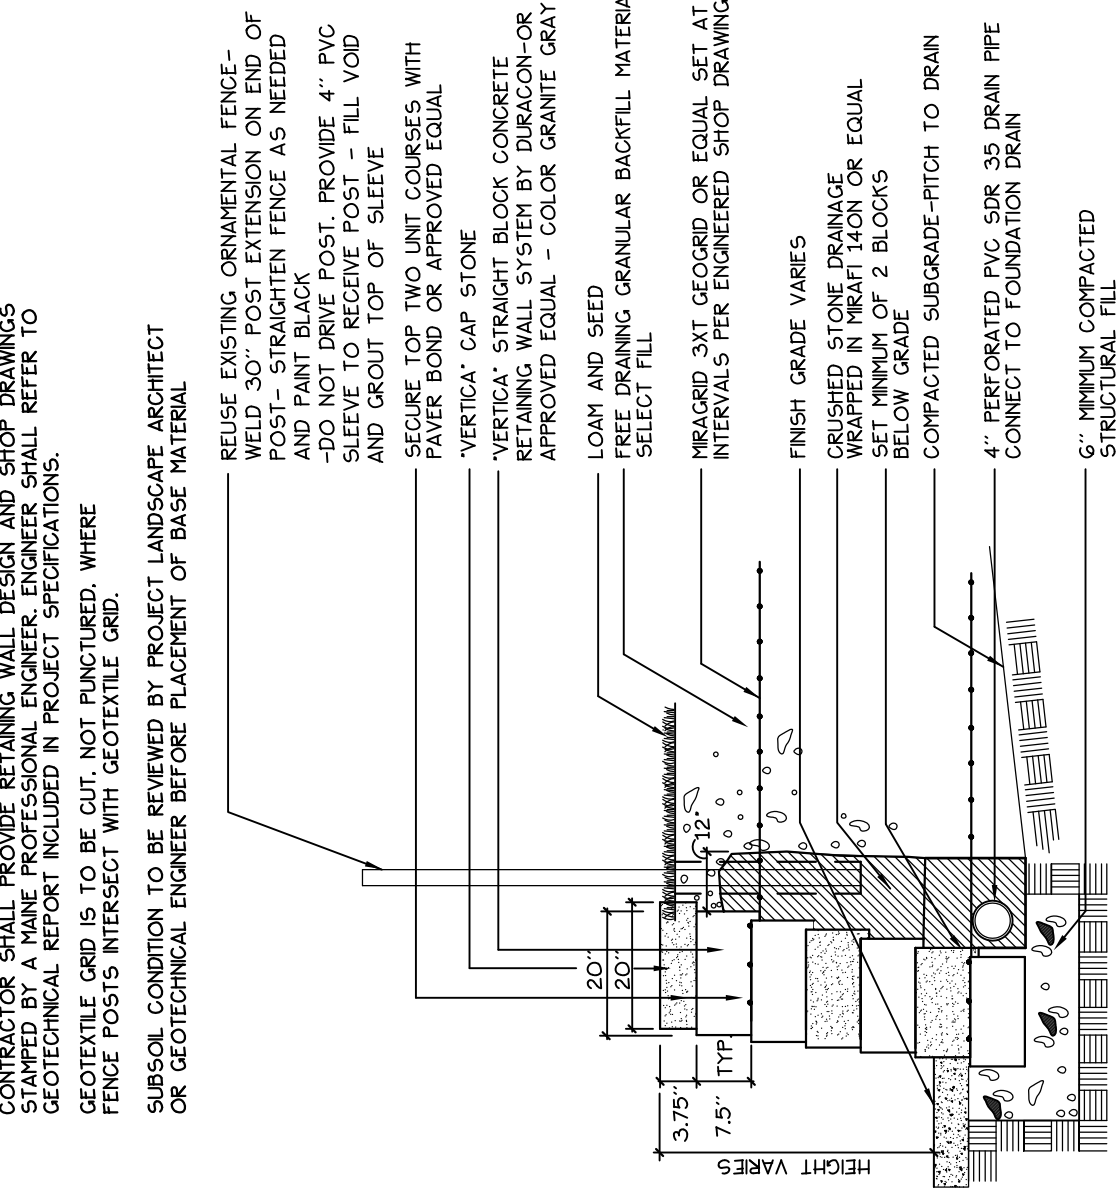

2 CONCRETE SEGMENTAL RETAINING WALL
NOT TO SCALE

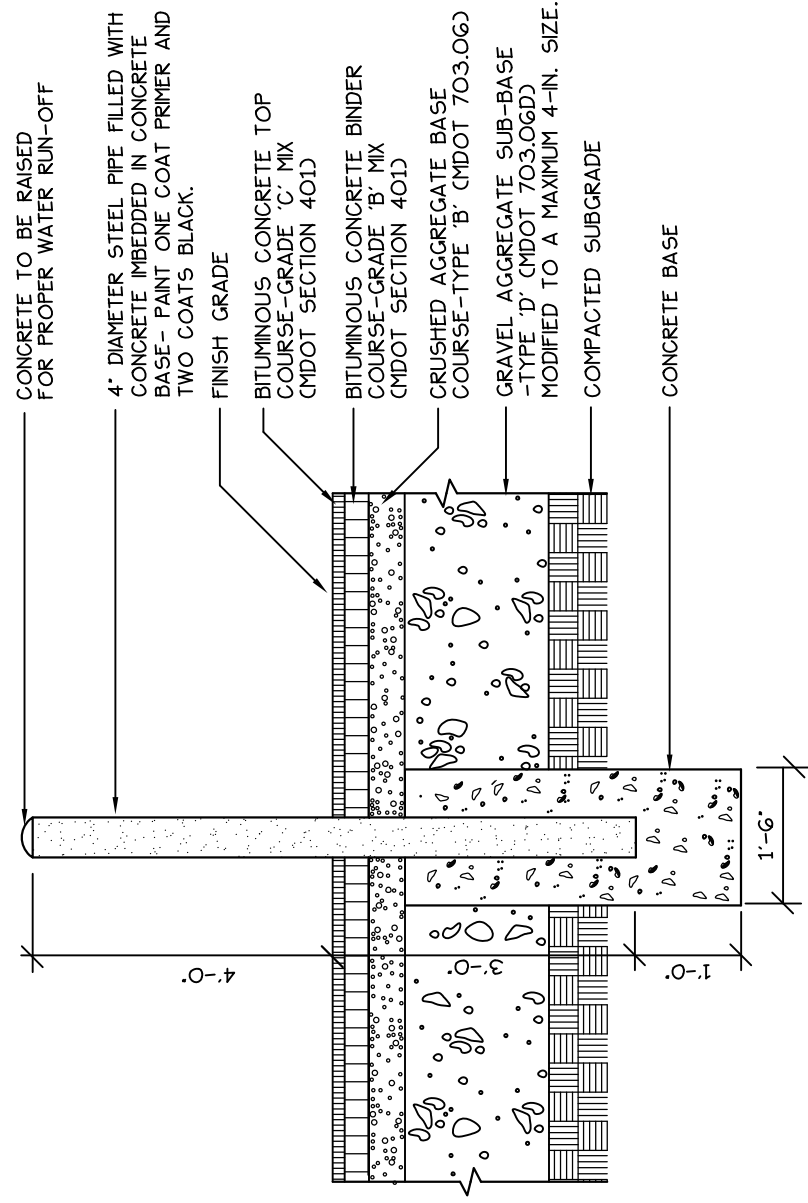

3 PIPE BOLLARD DETAIL
NOT TO SCALE

Prepared For:
 Children's Hospital
 Housing Partners, LP
 309 Cumberland Avenue
 Portland, Maine 04101

Prepared By:
 MITCHELL & ASSOCIATES
 Landscape Architects
 70 Center Street
 Portland, Maine 04101
 Tel: (207) 774-4427

ELM TERRACE

68 High Street

Portland, Maine

Date: SEPTEMBER 8, 2011

Issued For: SEPTEMBER 8, 2011

Revisions:

Reproduction or reuse of this drawing without the express written consent of Mitchell & Associates is prohibited.

Title: SITE DETAILS

Scale: AS SHOWN

Sheet No.: 7

