



1 COURTYARD ENLARGEMENT AREA
SCALE: 1"=10'

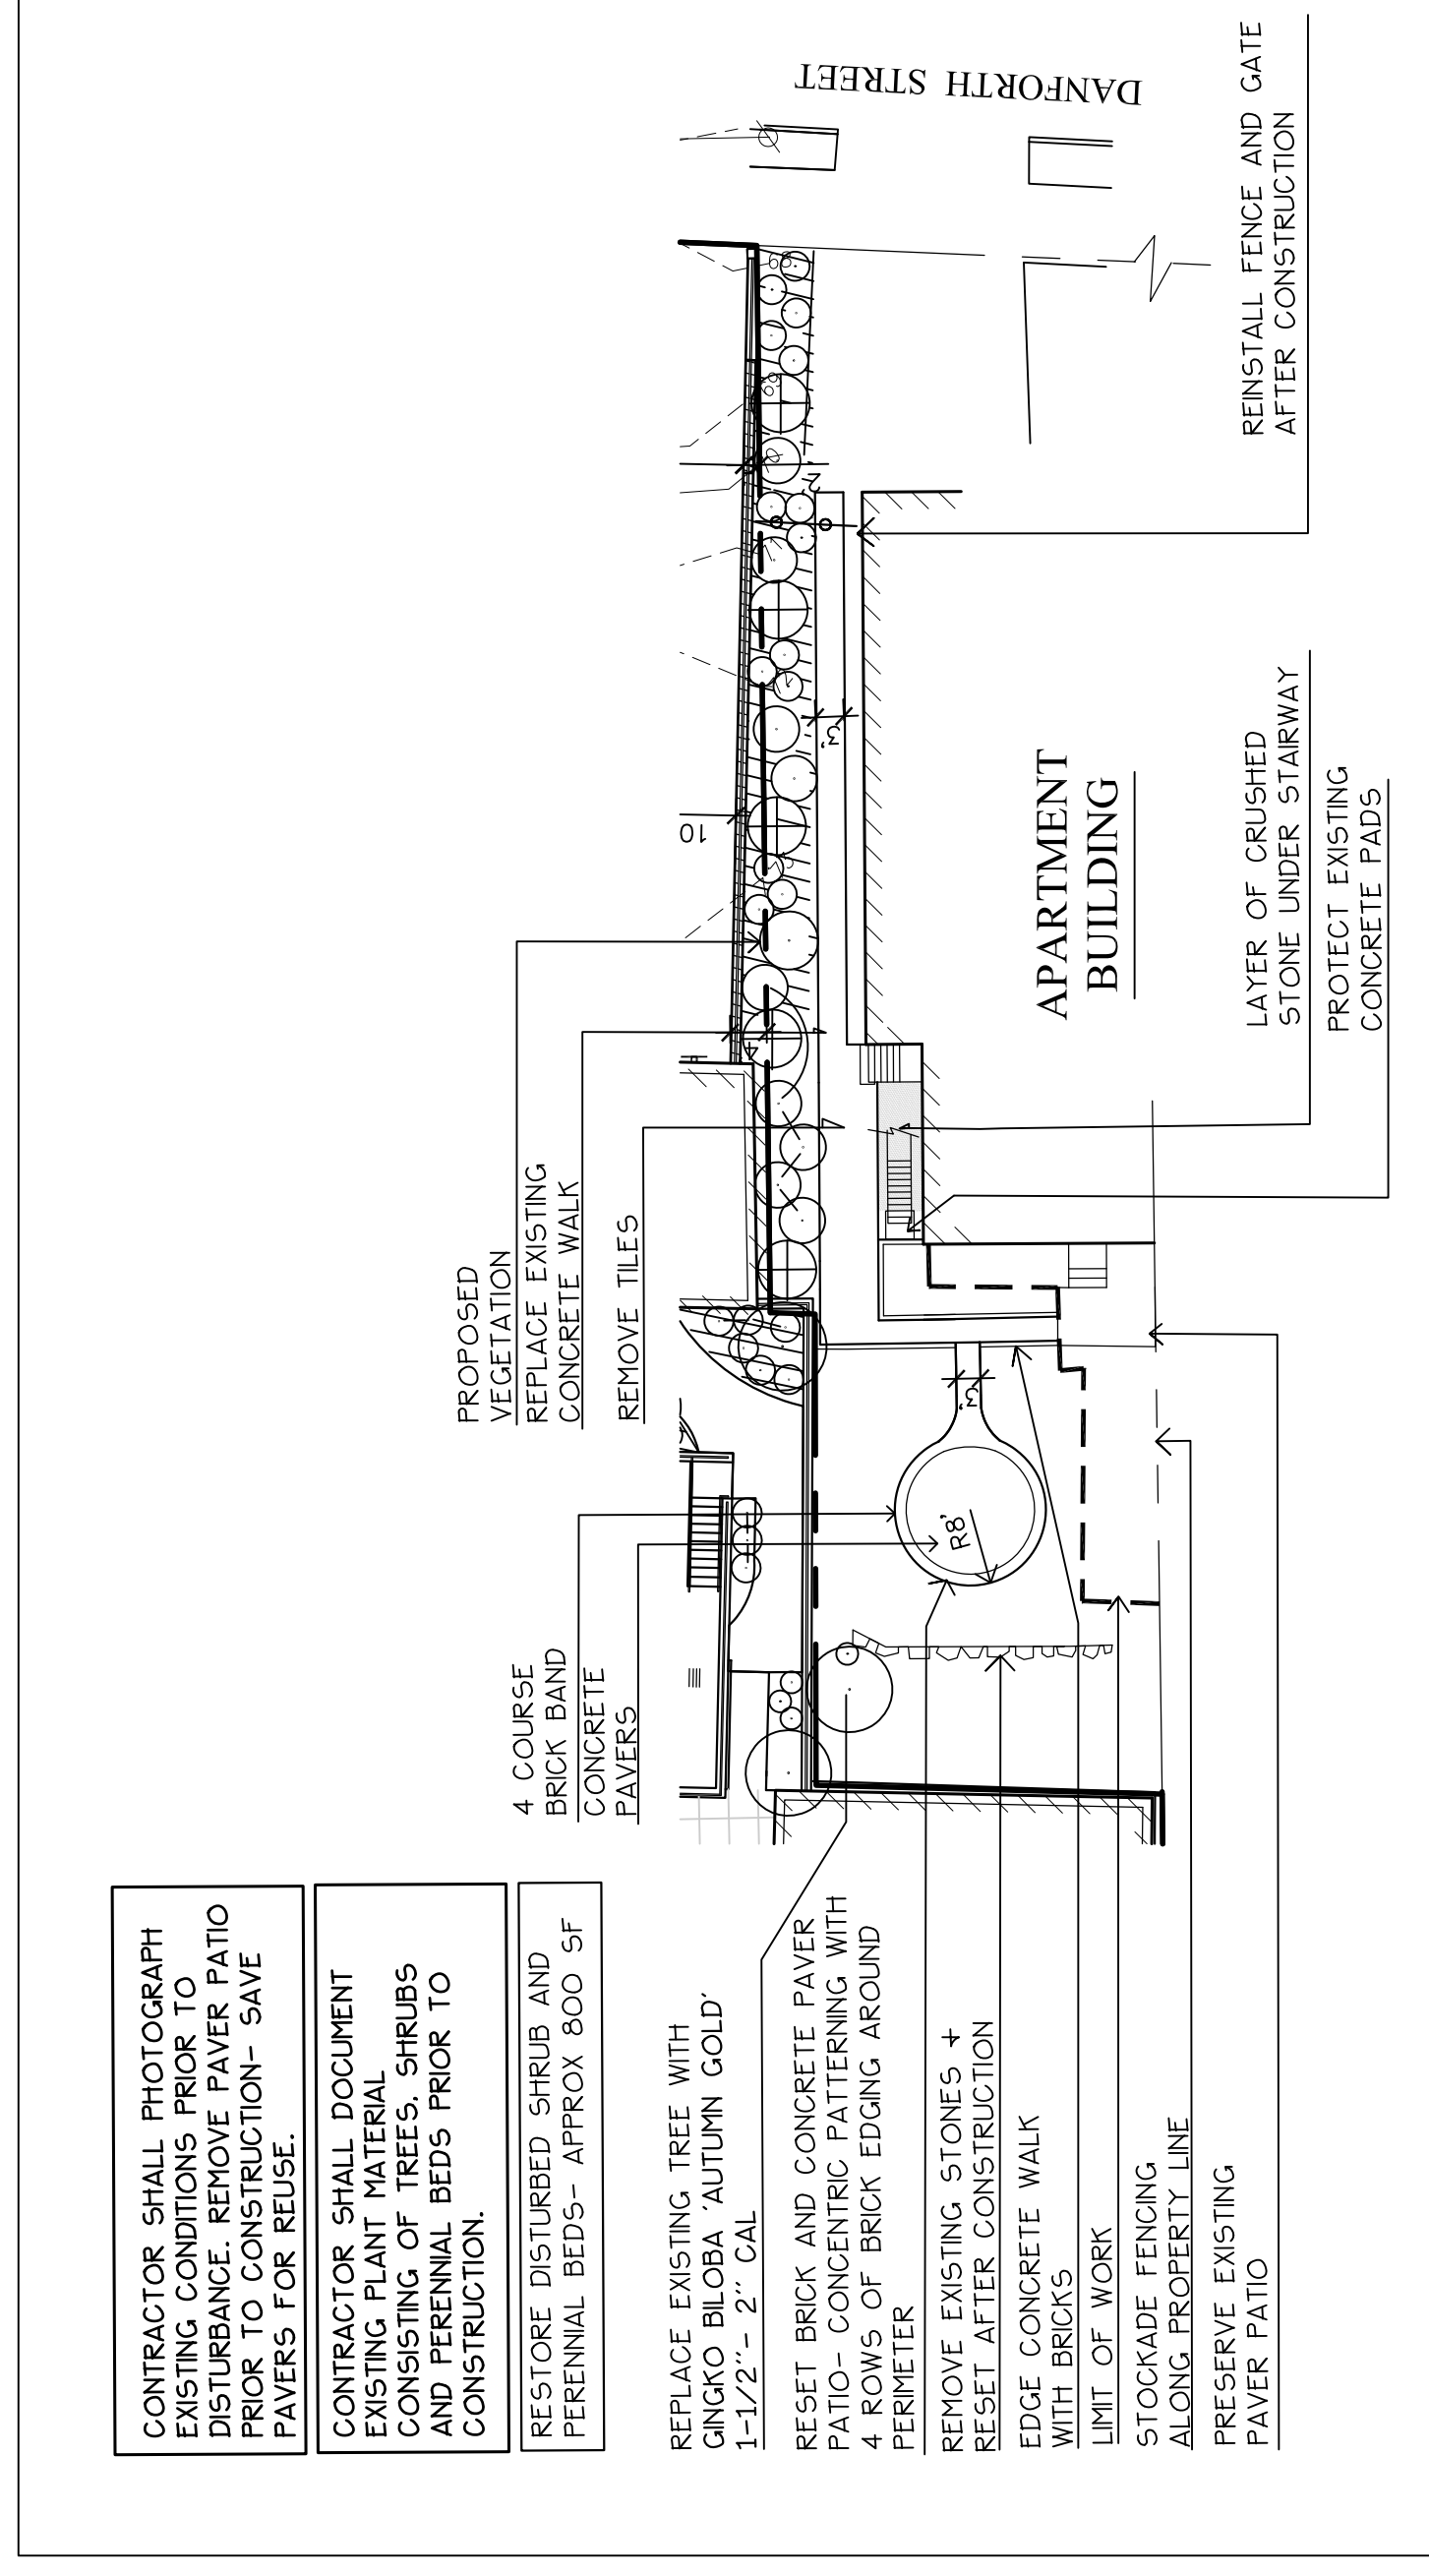

3 GIGEON PROPERTY IMPROVEMENTS
SCALE: 1"=20'

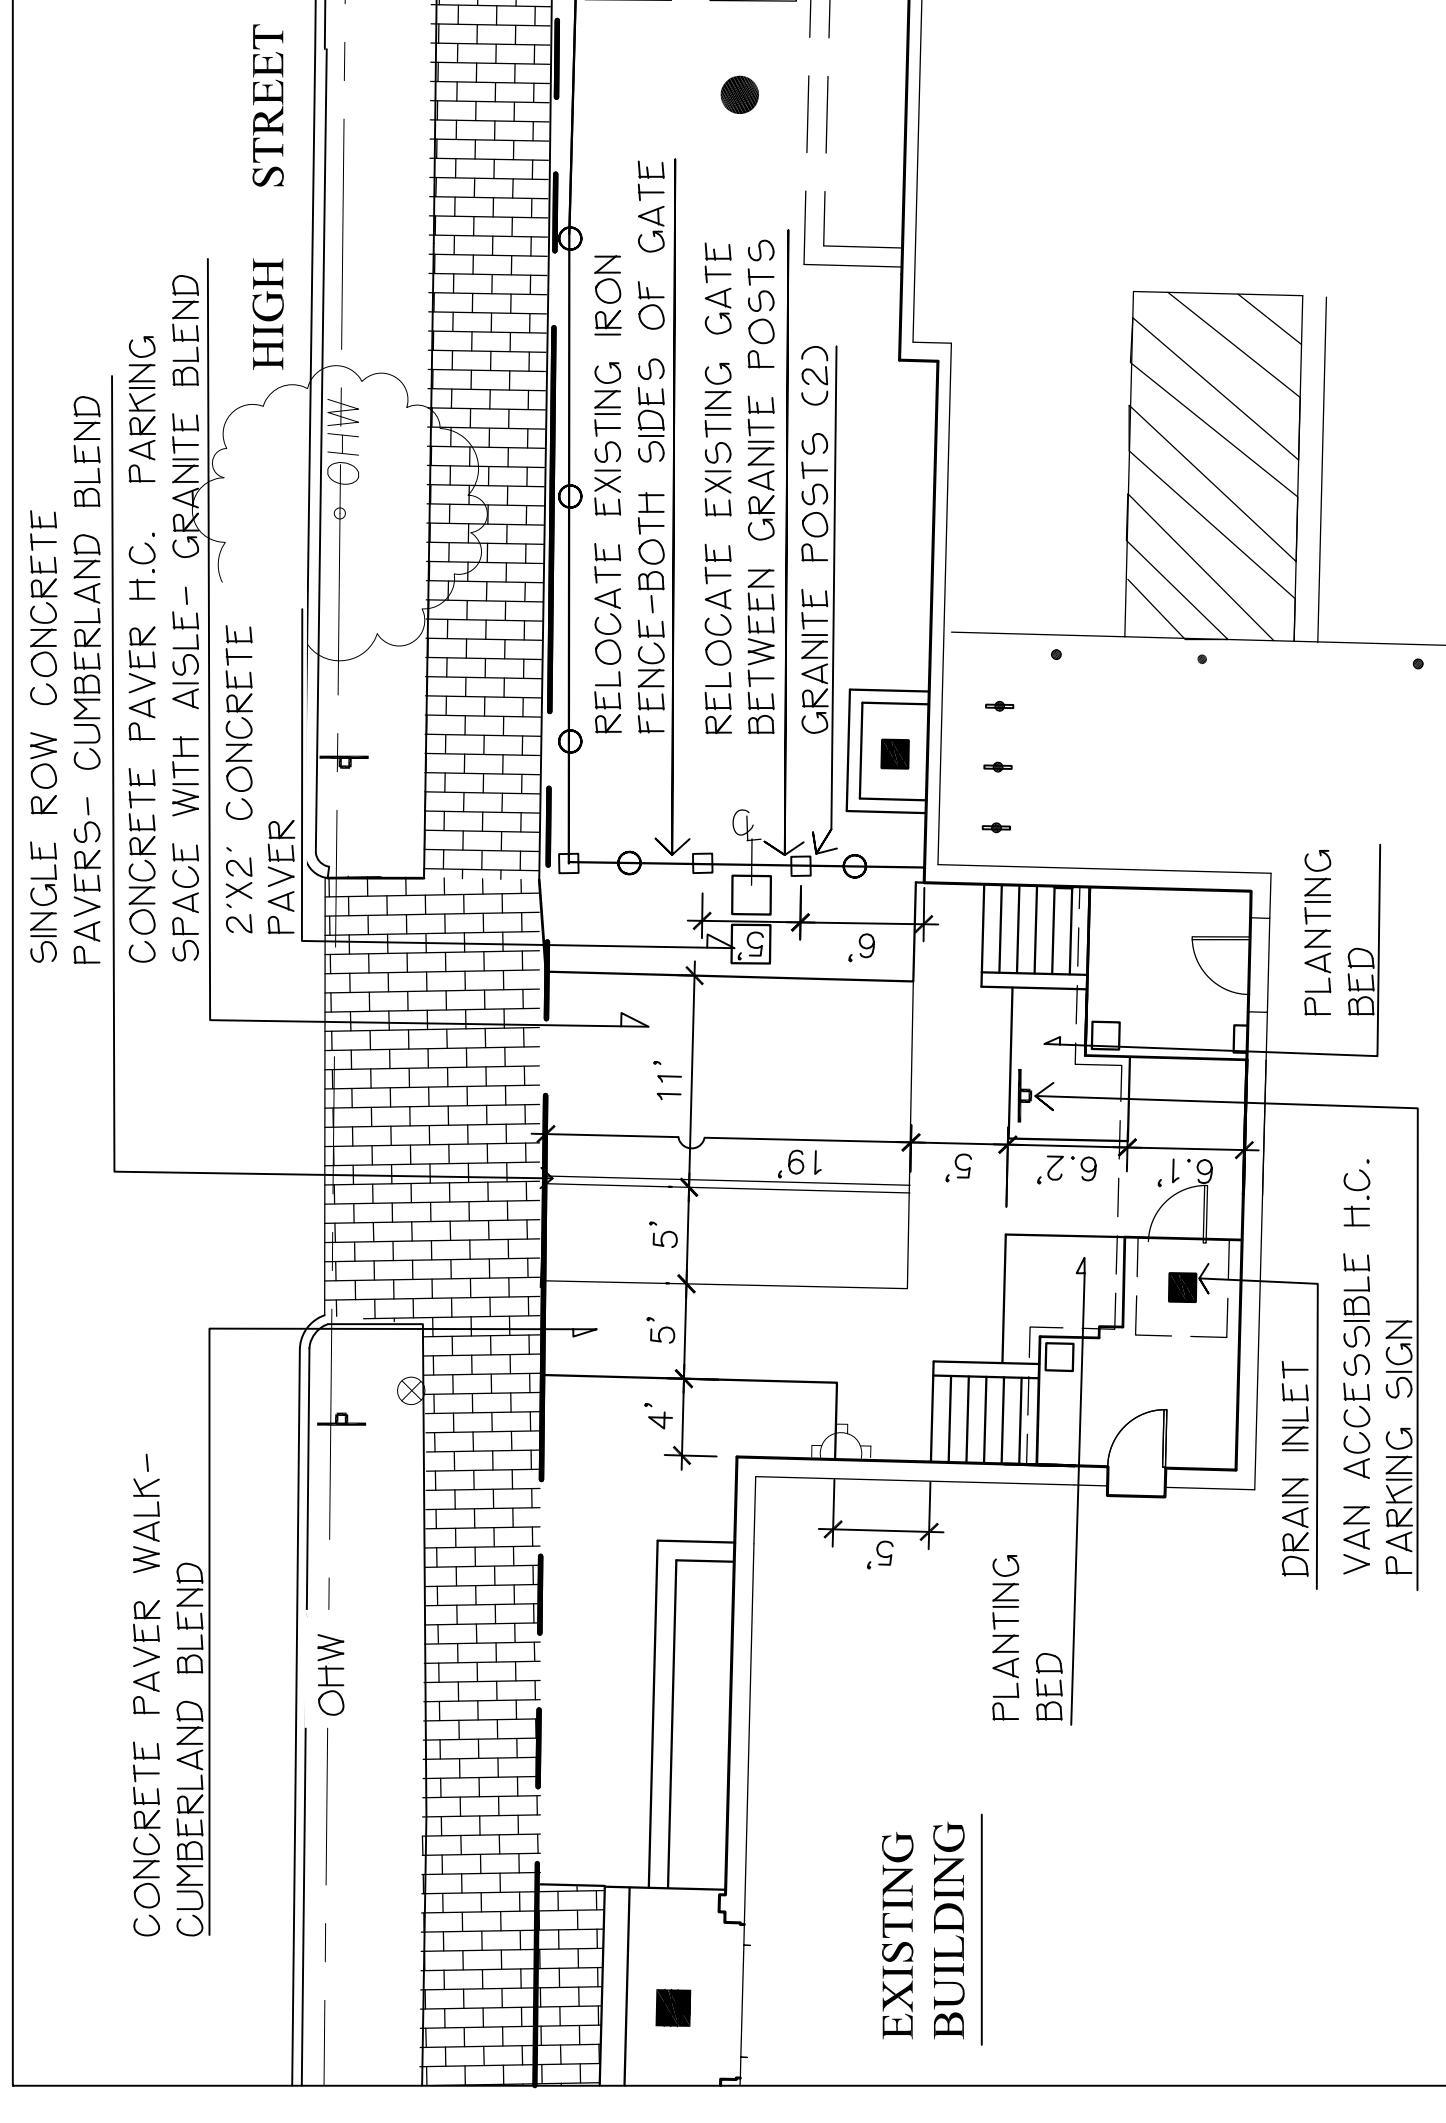

2 HANDICAP PARKING ENLARGEMENT
SCALE: 1"=10'

LEGEND

EXISTING	PROPOSED
PROPERTY LINE	PROPERTY LINE
ABUTTING PROPERTY LINE	ABUTTING PROPERTY LINE
SETBACK LINE	SETBACK LINE
GRANITE MONUMENT	GRANITE MONUMENT
CURB	CURB
UTILITY POLE	UTILITY POLE
HYDRANT	HYDRANT
CATCH BASIN	CATCH BASIN
DRAIN INLET	DRAIN INLET
STORM DRAIN MANHOLE	STORM DRAIN MANHOLE
SANITARY SEWER MANHOLE	SANITARY SEWER MANHOLE
WATER VALVE	WATER VALVE
OVERHEAD UTILITY WIRES	OVERHEAD UTILITY WIRES
WALL MOUNTED LIGHT	WALL MOUNTED LIGHT
BOLLARD LIGHT	BOLLARD LIGHT
RETAINING WALL	RETAINING WALL
FENCE	FENCE
PIPE BOLLARD	PIPE BOLLARD
BIKE HITCH	BIKE HITCH

Prepared For:
 Children's Hospital
 Housing Partners, LP
 309 Cumberland Avenue
 Portland, Maine 04101

Prepared By:
 MITCHELL & ASSOCIATES
 Landscape Architects
 70 Center Street
 Portland, Maine 04101
 Tel: (207) 774-4427

ELM TERRACE
 68 High Street
 Portland, Maine

Date: SEPTEMBER 8, 2011
 Issued For: SEPTEMBER 8, 2011
 Revisions:

Title: ENLARGEMENTS

Scale: AS NOTED

Sheet No: 9

Reproduction or reuse of these drawings without the express written consent of Mitchell & Associates is prohibited.

