


A NORTHEAST CORNER

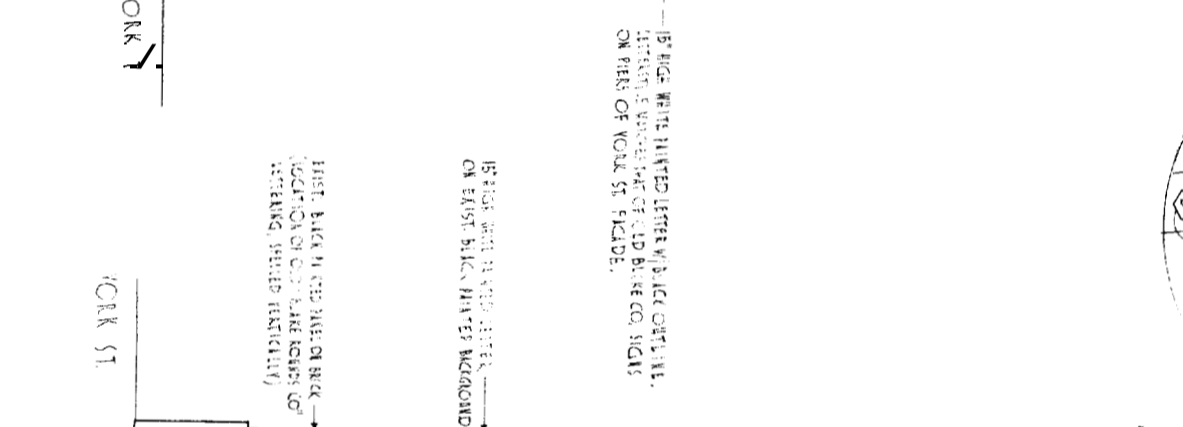

B NORTHWEST CORNER

DEPT. OF BUILDING INSPECTION
CITY OF PORTLAND, ME
MAY 16 2005
RECEIVED

PROPOSED SIGNAGE 14-20 YORK ST.
SCALE: AS SHOWN
DATE: MAY 10, 2005
APPROVED BY: [Signature]
DRAWN BY: KATYLUCK
STANDARD NUMBER: [Blank]