


A1 DEMO PLAN SECOND FLOOR

1/8"=1'-0"

- DEMO KEY LEGEND**
- (01) REMOVE ALL EXTERIOR DRYWALL OR PLASTER AND FURRING STRIPS DOWN TO THE EXISTING BRICK EXTERIOR WALL
  - (02) REMOVE AND DISPOSE OF ALL EXISTING KITCHEN AND BATHROOM FIXTURES AND APPLIANCES
  - (03) REMOVE ANY EXISTING FINISHED FLOOR INCLUDING CARPET AND SHEET VINYL
  - (04) REMOVE EXISTING SHEETROCK AND/OR PLASTER DOWN TO EXISTING INTERIOR STUDS AND/OR MASONRY BOTH SIDES
  - (05) EXISTING SHEETROCK/PLASTER TO REMAIN
  - (06) REMOVE EXISTING DOOR
  - (07) EXISTING DOOR TO REMAIN
  - (08) EXISTING STAIR TO BE REMOVED
  - (09) EXISTING STAIRS TO REMAIN. PROTECT DURING DEMOLITION.
  - (10) REMOVE ALL DRYWALL, PLASTER OR ACT ON CEILINGS
  - (11) MAINTAIN AND PROTECT FIRE PLACE MANTEL
  - (12) MAINTAIN AND PROTECT EXISTING ORIGINAL WINDOW
  - (13) SHORE UP OPENINGS IN EXISTING MASONRY WALL
- DEMO NOTES:**
1. CONTACT THE ARCHITECT AFTER DEMO OF SHEETROCK/PLASTER TO DETERMINE WHICH INTERIOR WALLS WILL BE MAINTAINED FOR STRUCTURAL INTEGRITY.
  2. NO WORK TO BE DONE ON EXTERIOR AT THIS TIME.
  3. NOTIFY ARCHITECT IMMEDIATELY IF ANY HISTORIC ARCHITECTURAL ITEM IS UNCOVERED DURING DEMOLITION.
  4. ENTIRE ELECTRICAL SYSTEM, INCLUDING LIGHTING, OUTLETS, WIRING, SMOKE DETECTORS, AND PANELS TO BE REMOVED.
  5. ENTIRE SPRINKLER SYSTEM TO BE REMOVED.
  6. ENTIRE EXISTING HEATING AND PLUMBING SYSTEM TO BE REMOVED.

K11 DEMO KEY

NTS

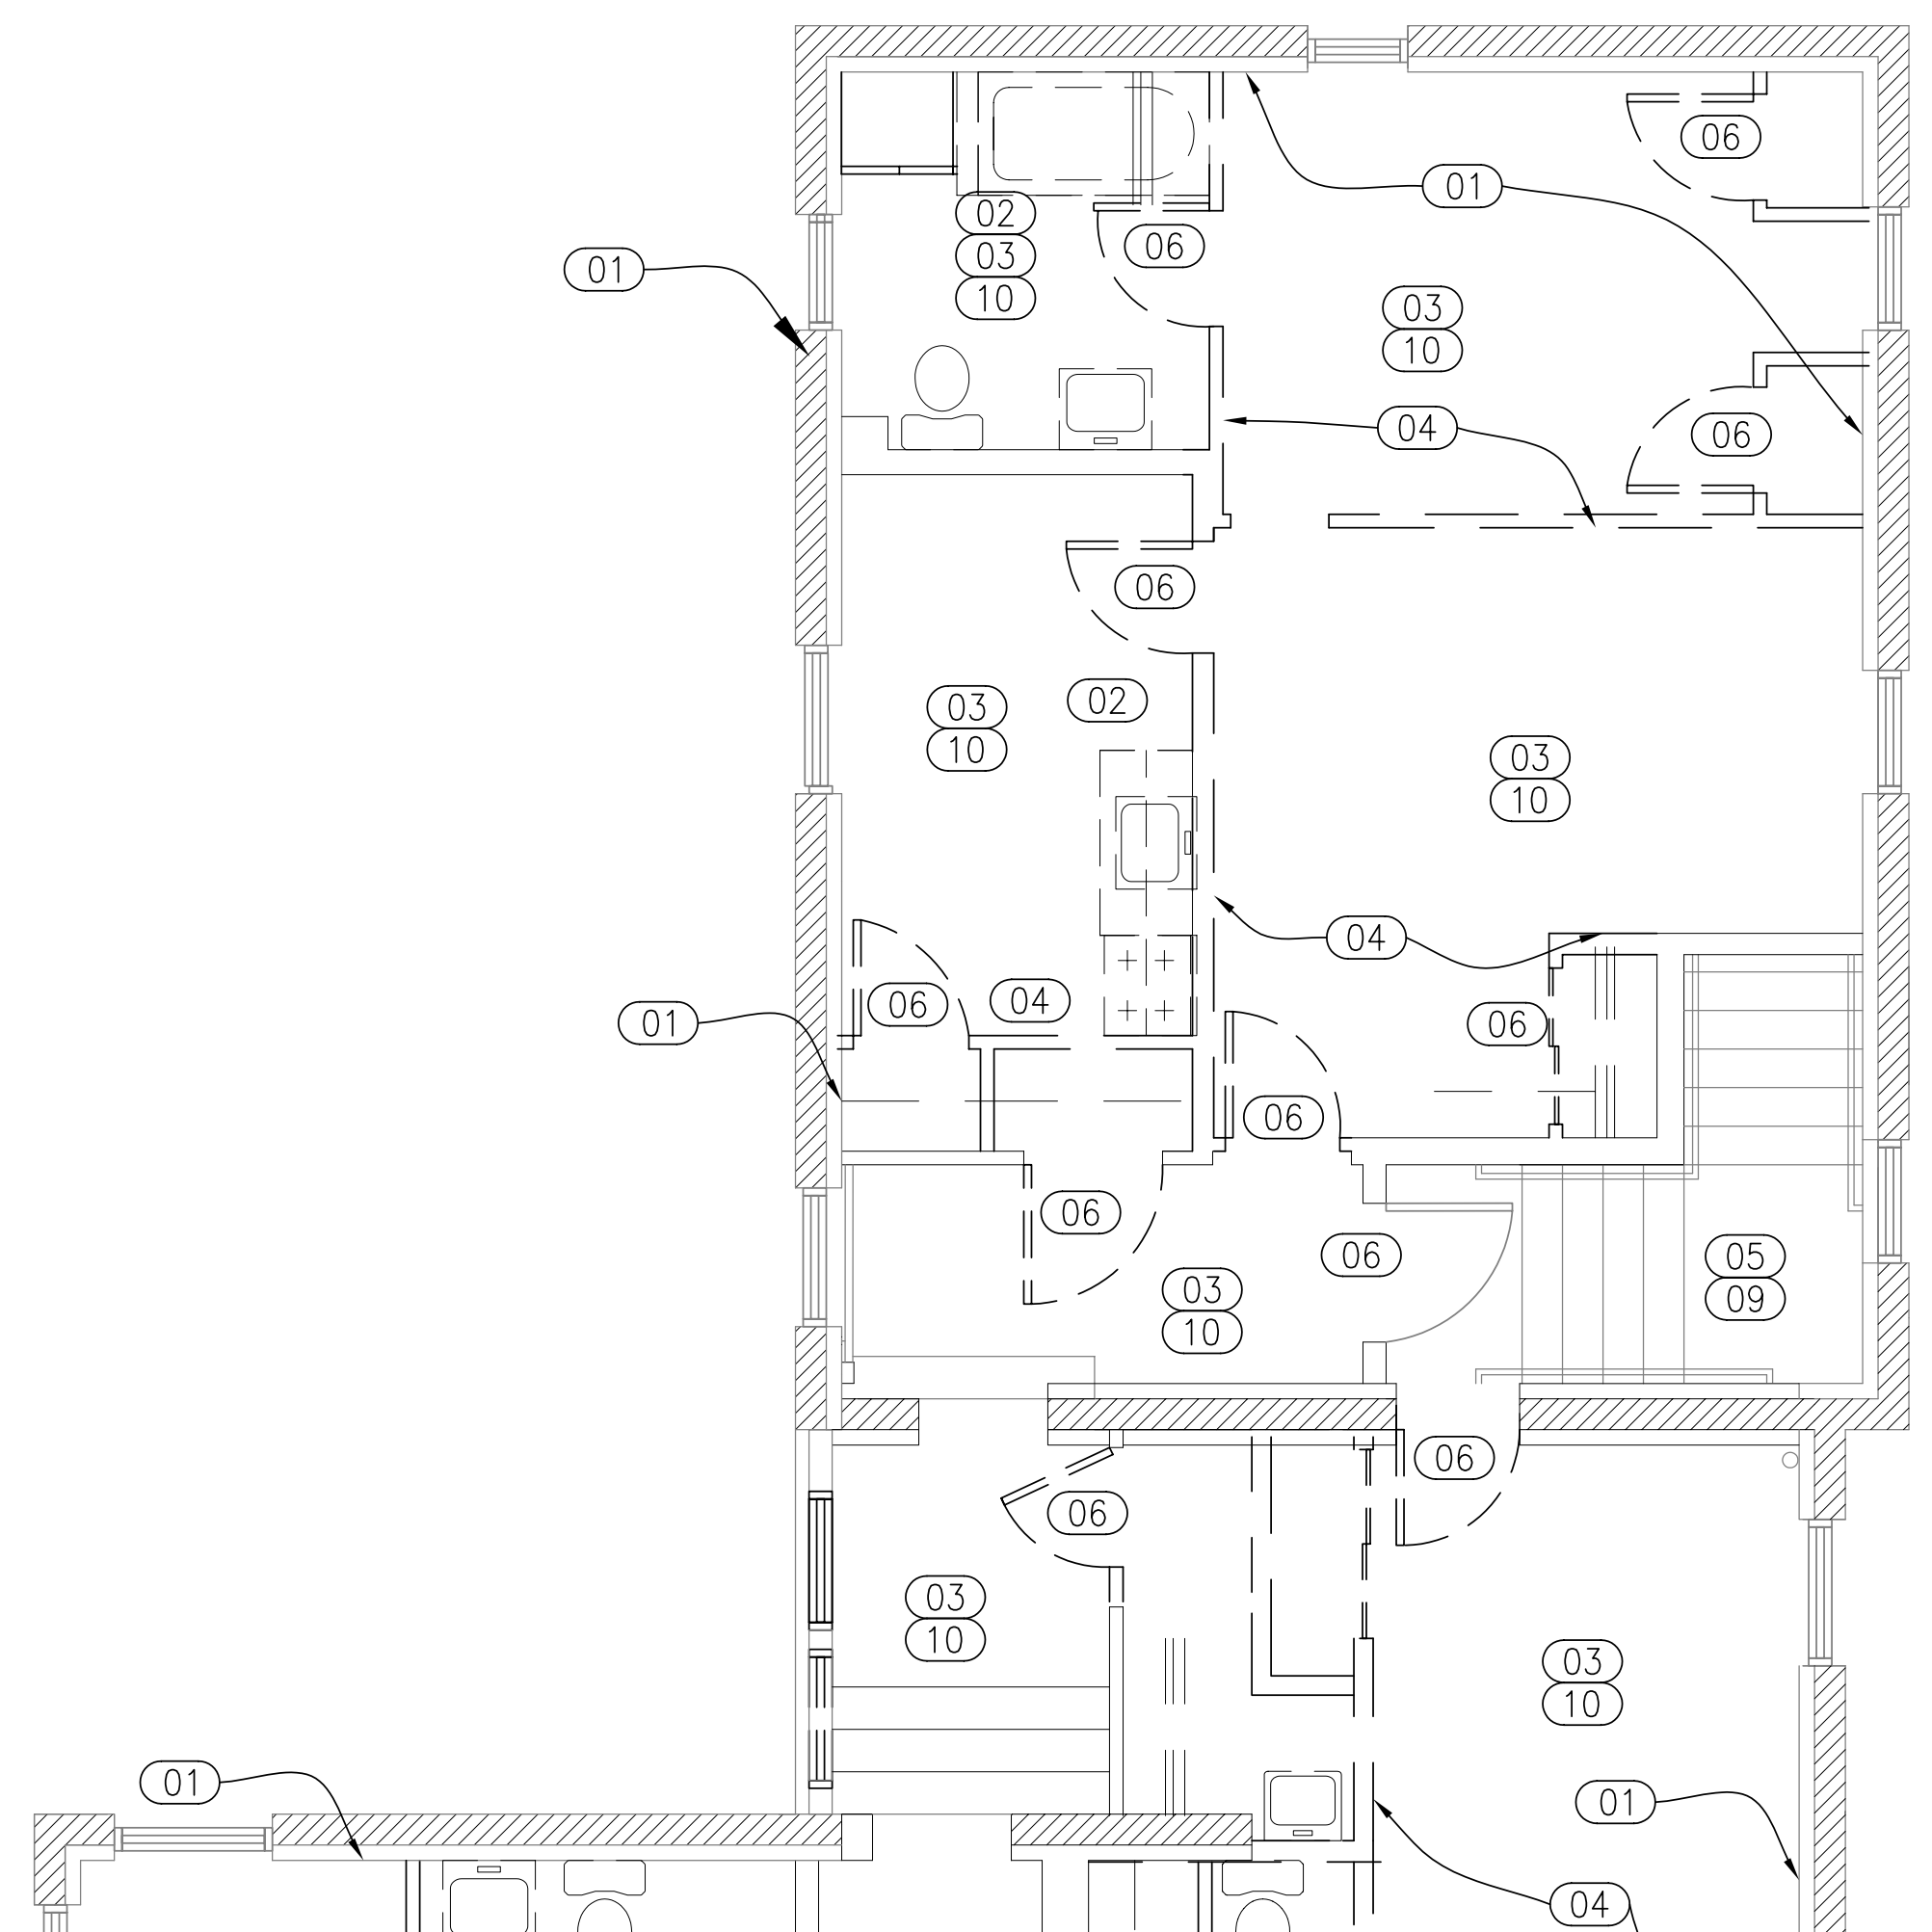

A11 DEMO PLAN SECOND FLOOR

1/8"=1'-0"

**GAWRON  
TURGEON  
ARCHITECTS**

29 Black Point Road  
Scarborough, ME 04074  
www.gawronturgeon.com  
Tel. 207. 883. 6307  
Fax. 207. 883. 0361

**SEVENTY-FIVE STATES STREET**  
CUTTER HOUSE RENOVATION  
PORTLAND MAINE

REVISIONS		
#	DATE	DESCRIPTION

DATE:	9/21/06
PROJECT #:	060905
DRAWN BY:	RJH
CHECKED BY:	RWG
DRAWING SCALE:	N.A.

**SHEET TITLE**

DEMO PLAN  
SECOND FLOOR

**D102**

© COPYRIGHT 1985-2003  
REPRODUCTION OR RESALE OF  
THIS DOCUMENT WITHOUT  
WRITTEN PERMISSION OF  
GAWRON ARCHITECTS IS PROHIBITED