


K  
Q  
P  
O  
N  
M  
L  
K  
J  
I  
H  
G  
F  
E  
D  
C  
B  
A


1 2 3 4 5 6 7 8 9 10 11 12 13 14 15 16 17 18 19 20

NOTE:  
FINAL FINISHED FLOOR HEIGHT WILL BE DETERMINED AFTER ALL FLOOR HAVE BEEN LEVELED. CONTRACTOR TO VERIFY FINAL FLOOR FINISH HEIGHT WITH EXISTING STAIR RISER HEIGHTS. ANY DEVIATION FROM THE MINIMUM AND MAX RISER HEIGHTS ACCORDING TO THE BUILDING CODE SHOULD BE IMMEDIATELY BROUGHT TO THE ATTENTION OF THE ARCHITECT.  
THE FOLLOWING IS THE REGULATIONS FOR NEW STAIR TREADS AND RISERS PER THE 2003 IBC (1009.3)  
STAIR RISER HEIGHTS SHALL BE 7 INCHES MAXIMUM AND 4 INCHES MINIMUM. STAIR TREAD DEPTHS SHALL BE 11 INCHES MINIMUM.

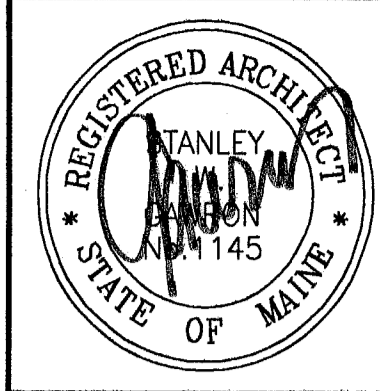


**GAWRON TURGEON ARCHITECTS**  
29 Black Point Road  
Scarborough, ME 04074  
www.gawronturgeon.com  
Tel. 207.883.6307  
Fax 207.883.0361


**SEVENTY-FIVE STATES STREET**  
CUTLER HOUSE RENOVATION  
PORTLAND MAINE

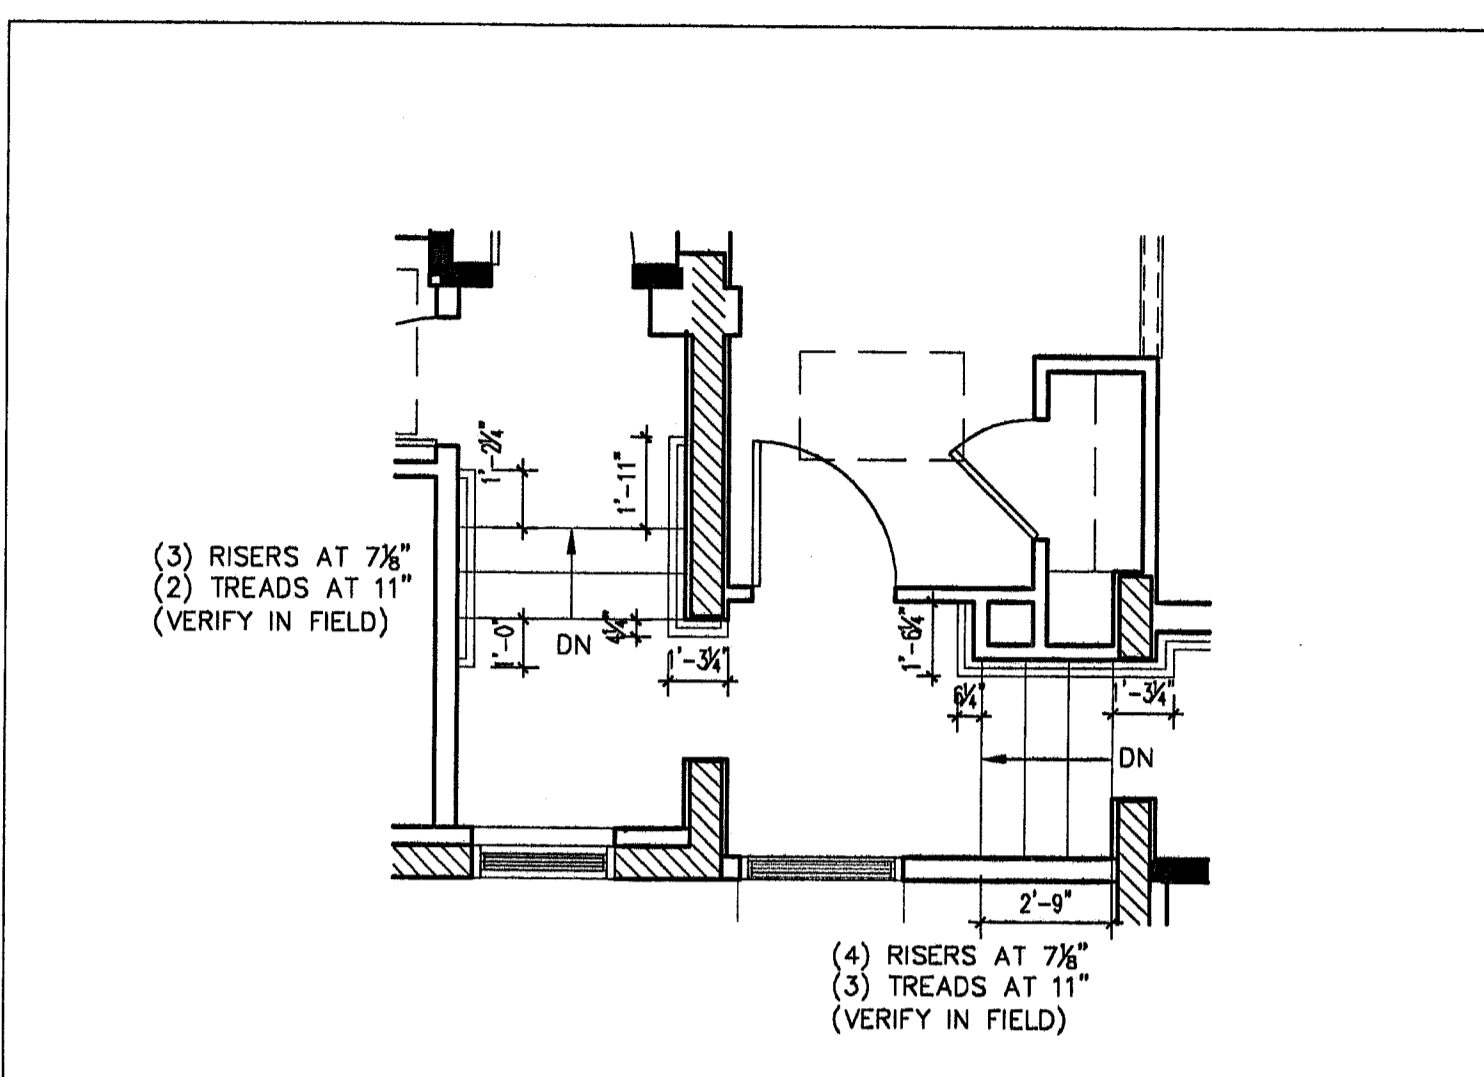


**L10 SECOND FLOOR STAIRS PLAN - STAIR 4**  
1/4"=1'-0"

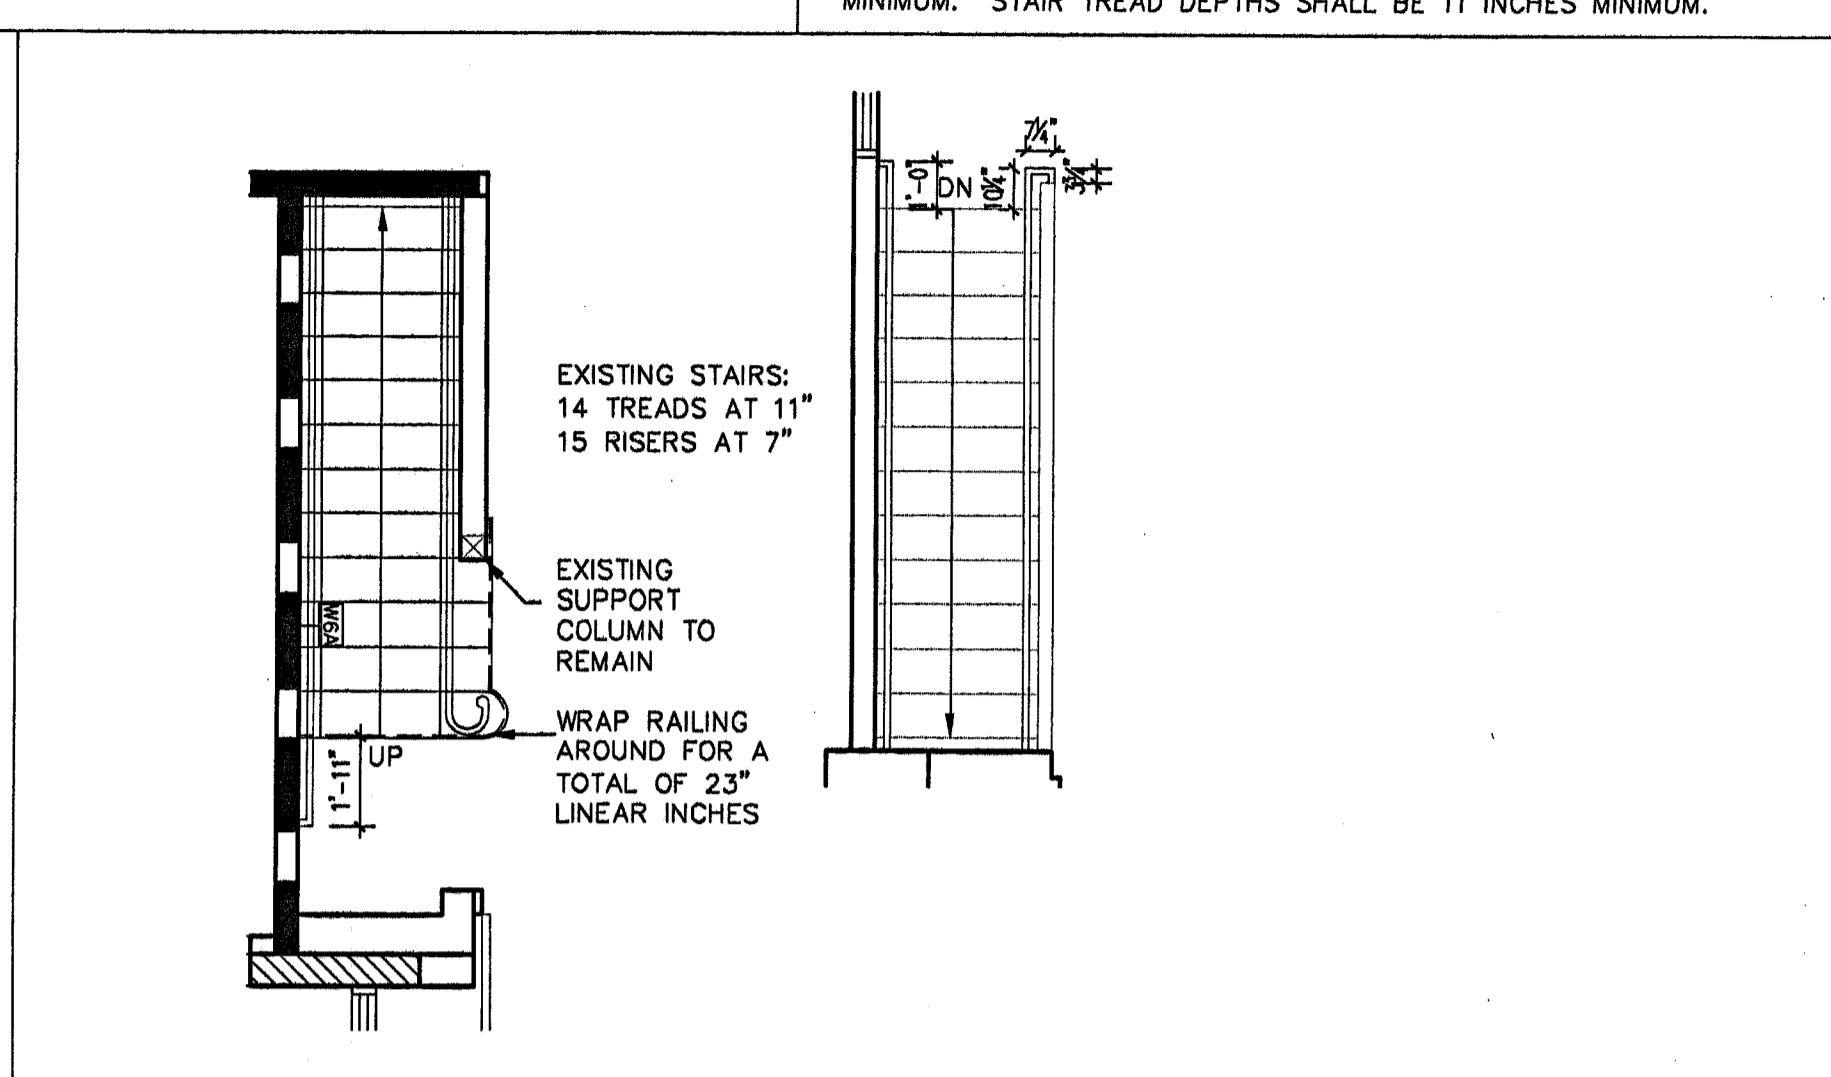


**L15 2ND AND 3RD FLOOR STAIRS PLAN STAIR 2**  
1/4"=1'-0"

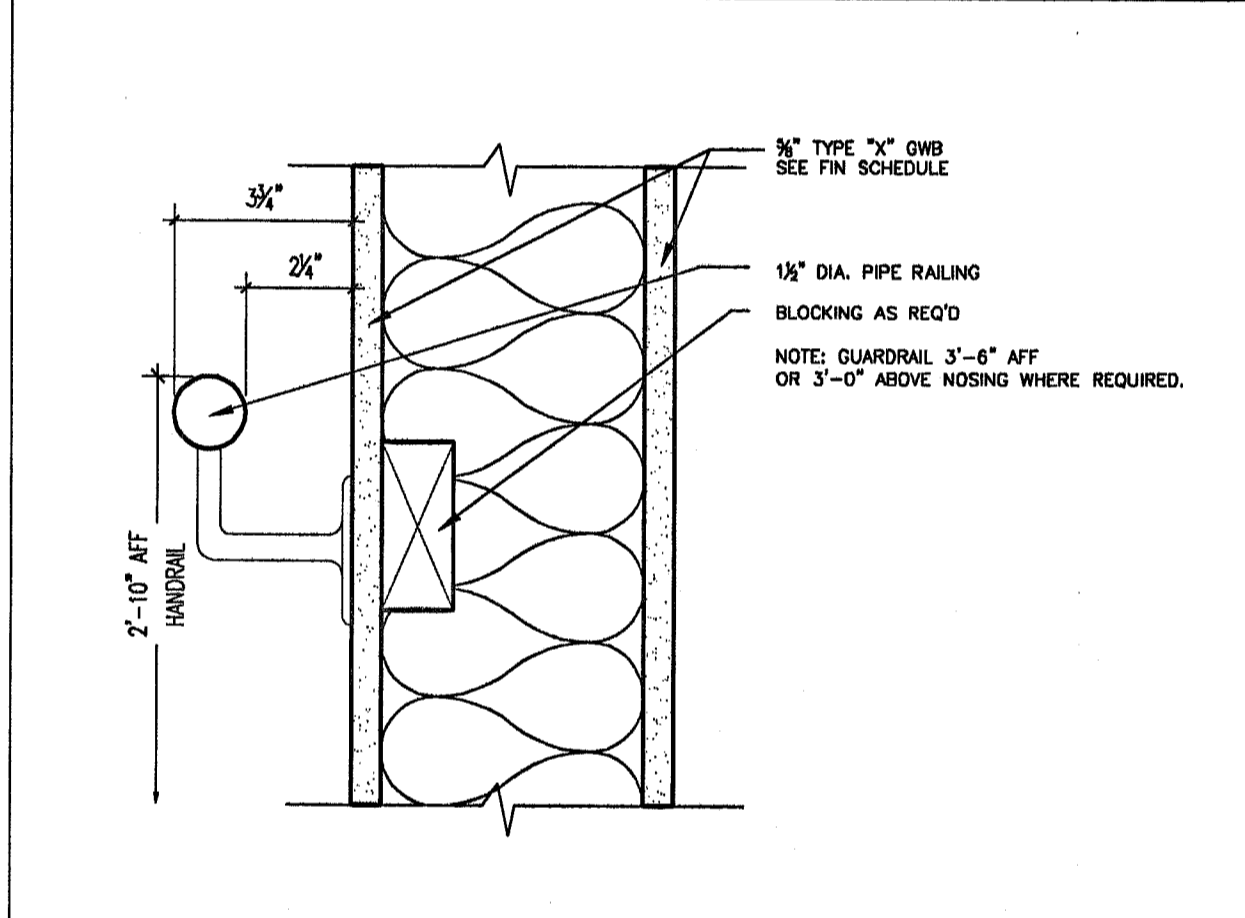


**G11 METAL HANDRAIL DETAIL**  
3/8"=1'-0"

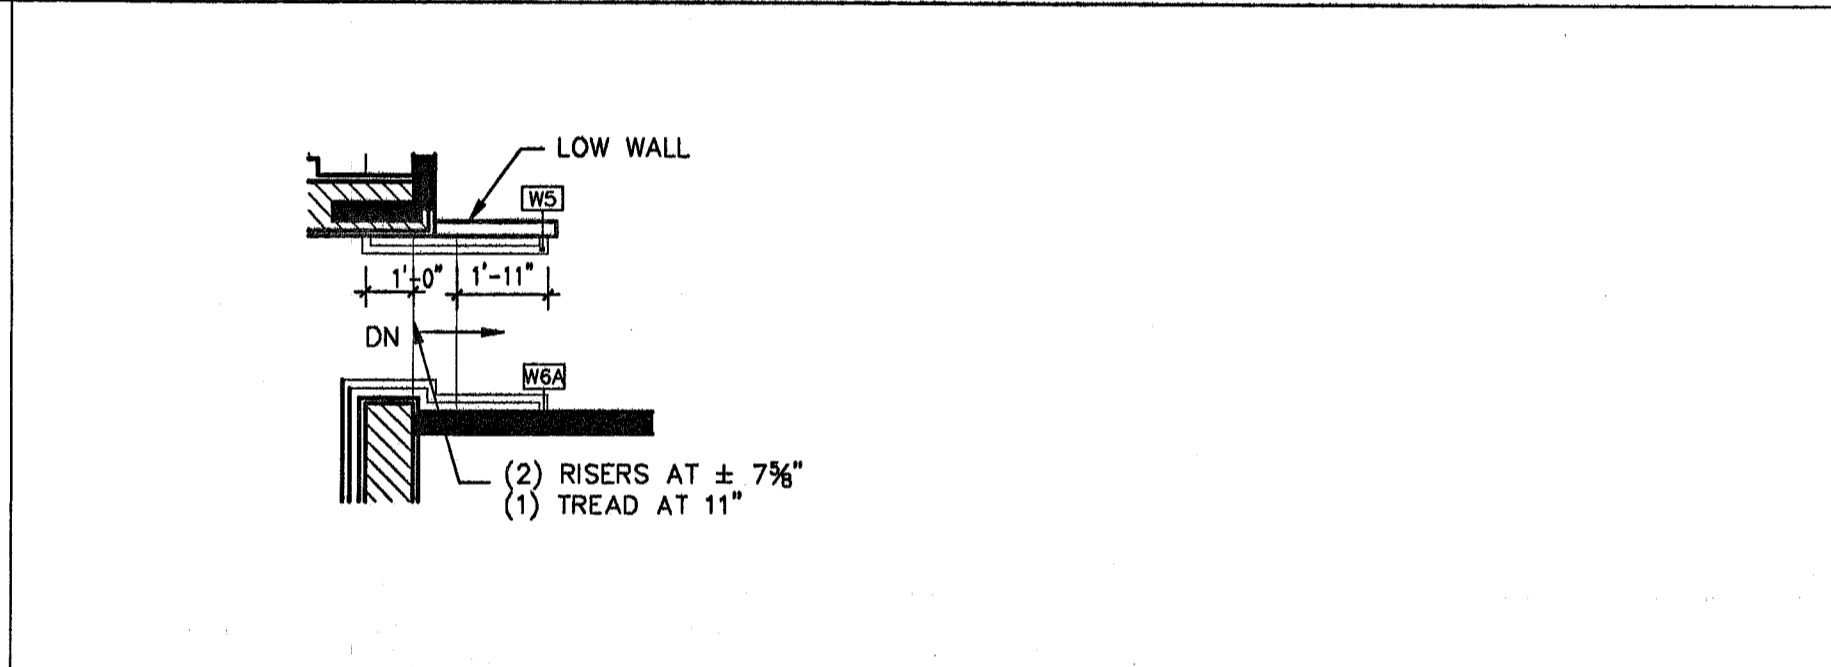


**H15 SECOND FLOOR STAIRS PLAN STAIR 6**  
1/4"=1'-0"

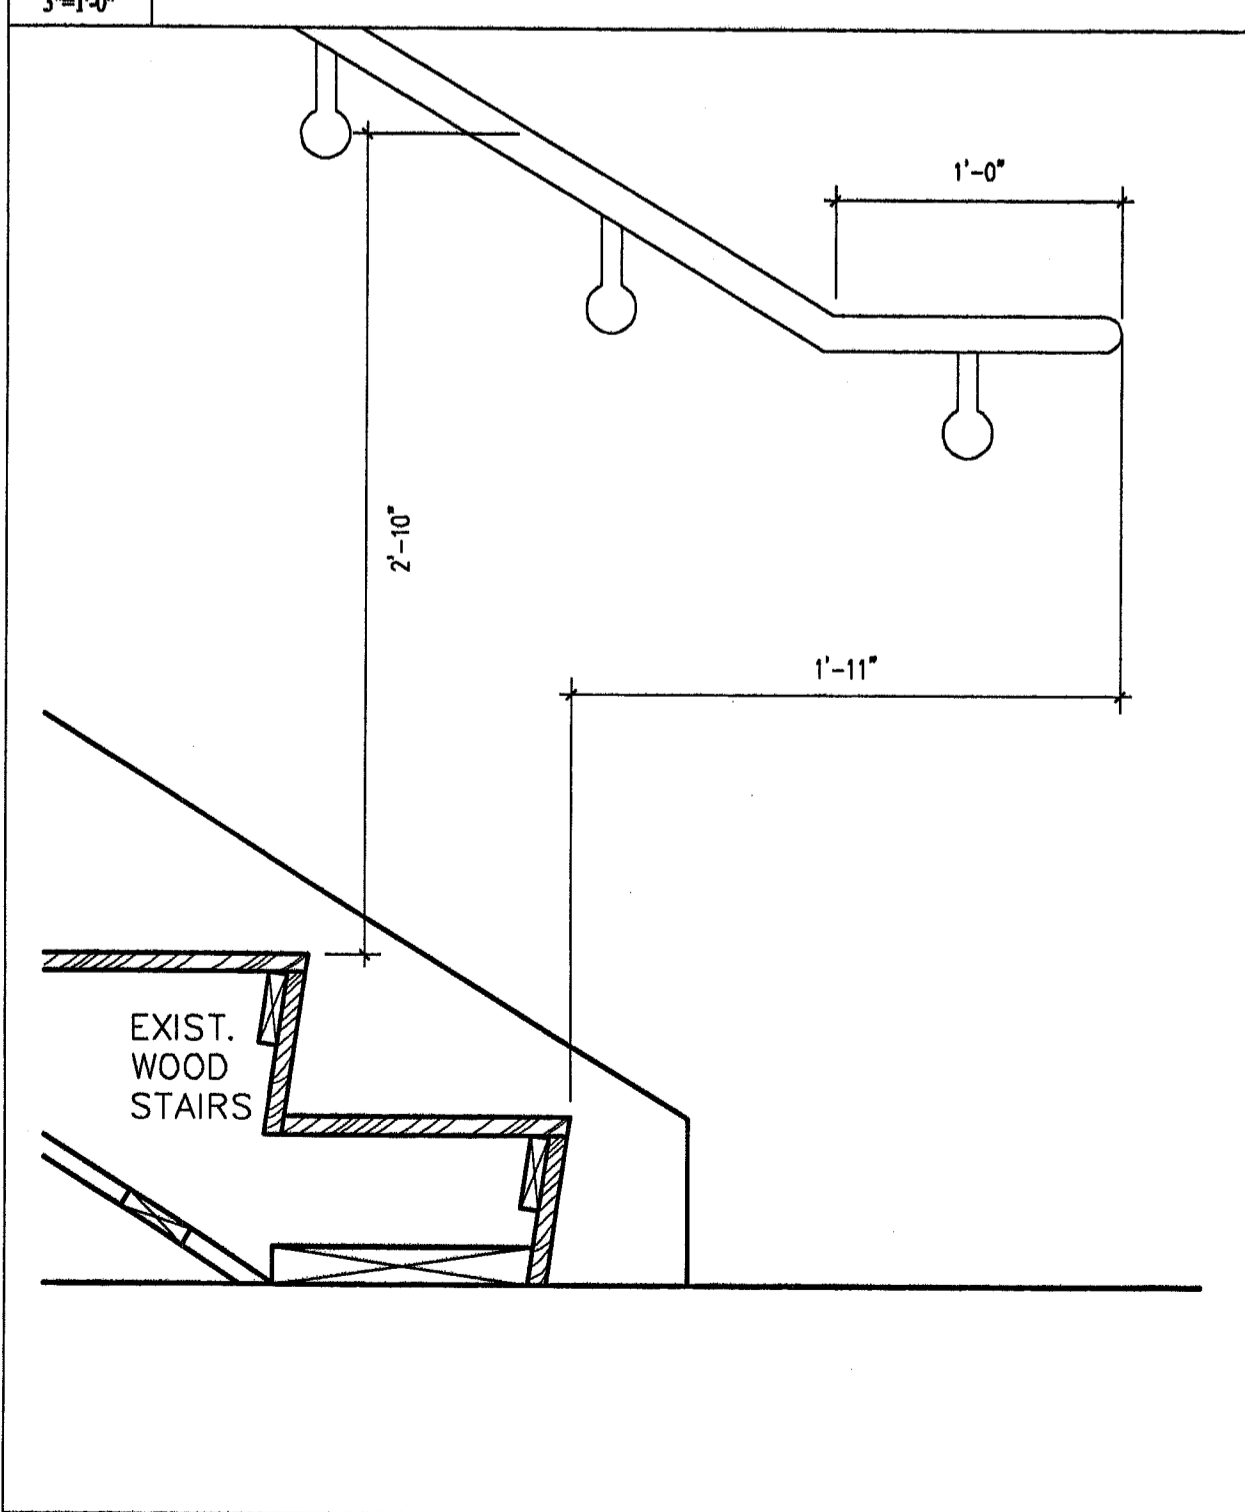

**A11 TREAD/RISER & HANDRAIL DETAIL**  
1-1/2"=1'-0"

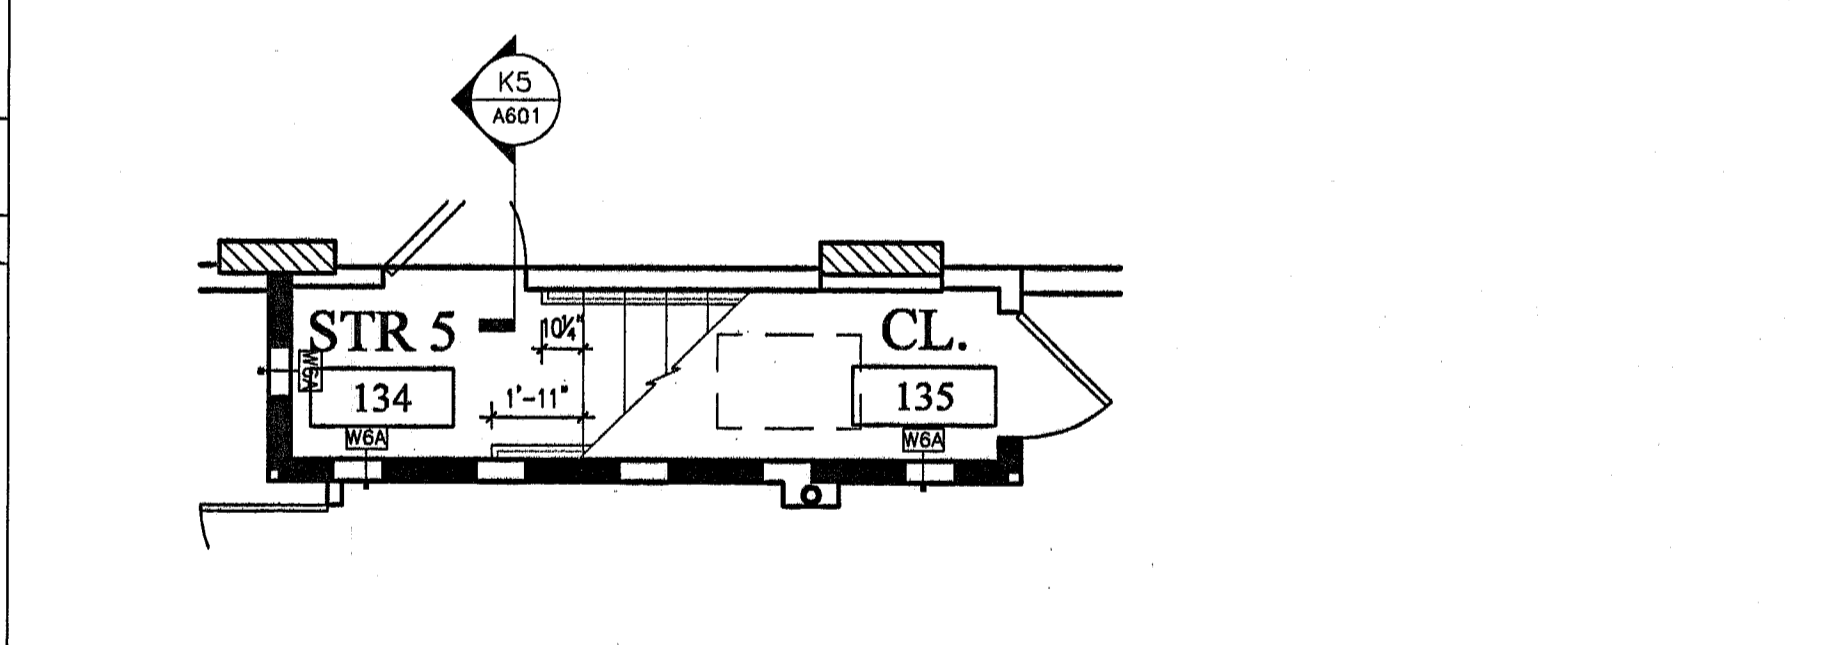

**G15 SECOND FLOOR STAIRS PLAN STAIR 5**  
1/4"=1'-0"

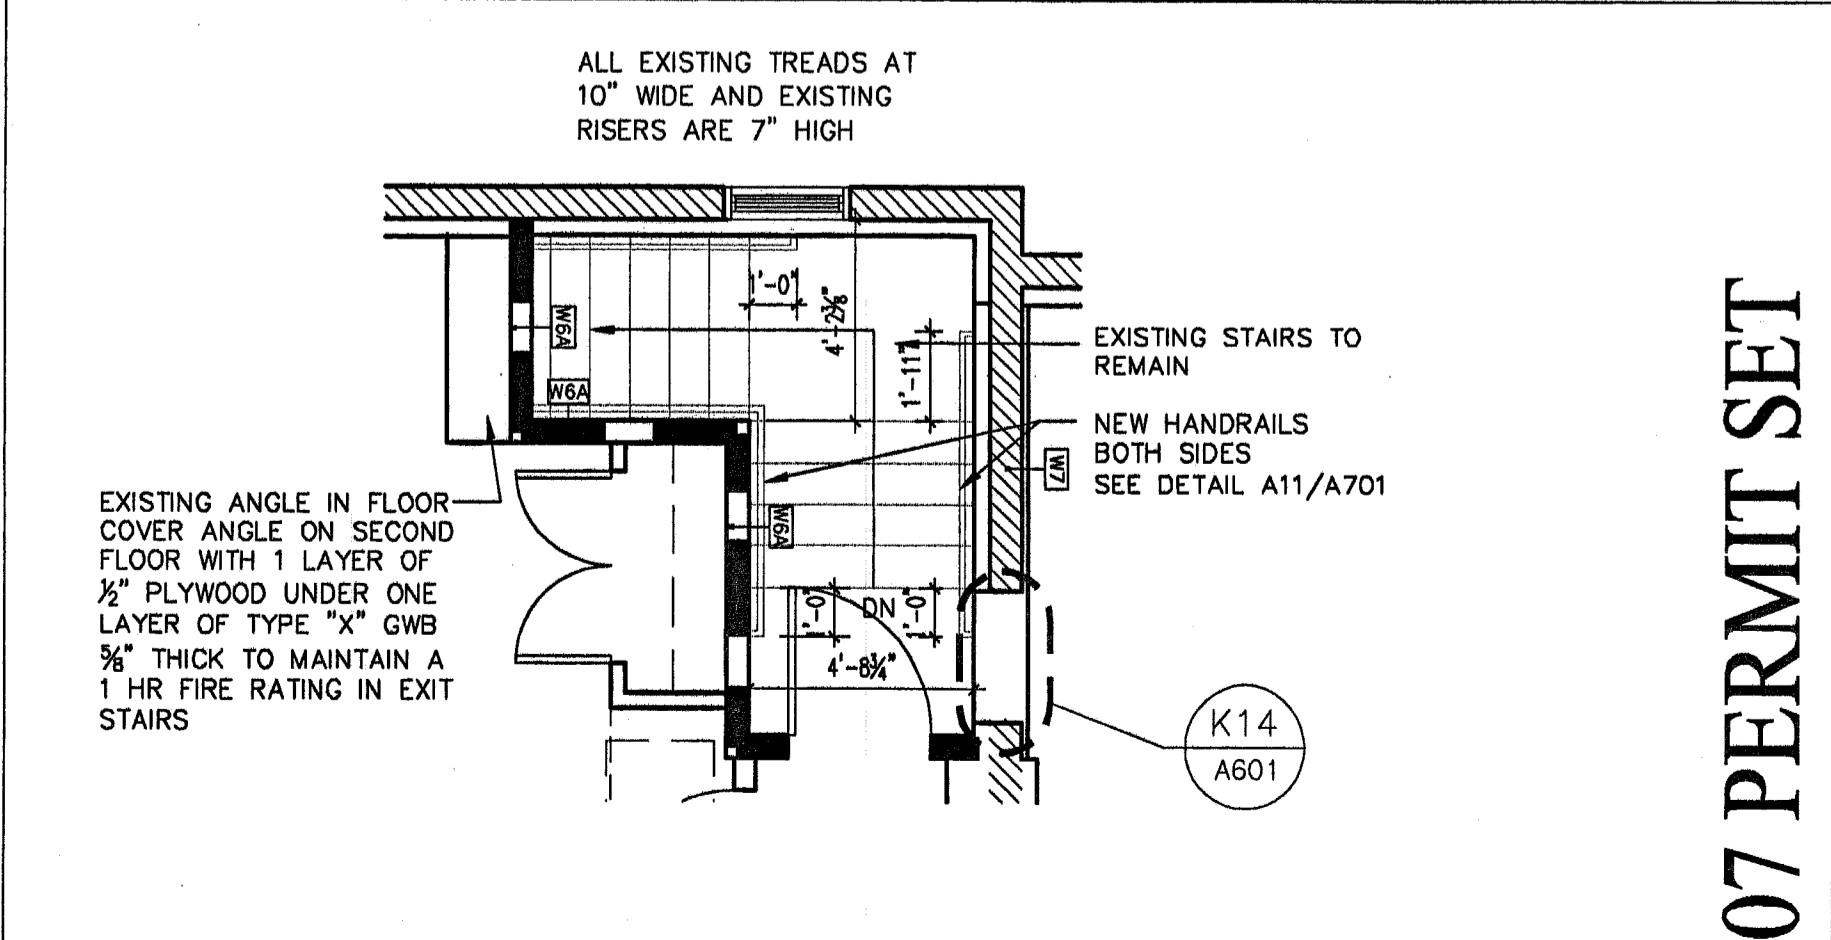

**A15 FIRST FLOOR STAIRS PLAN - STAIR 5**  
1/4"=1'-0"

REVISIONS		
#	DATE	DESCRIPTION

DATE:	2/2/07
PROJECT #	060905
DRAWN BY:	kw
CHECKED BY:	kw
DRAWING SCALE	VARIES

SHEET TITLE  
VERTICAL CIRCULATION

**A701**

© COPYRIGHT 1985-2005  
REPRODUCTION OR RESALE OF  
THIS DOCUMENT WITHOUT  
WRITTEN PERMISSION BY  
GAWRON ARCHITECTS IS PROHIBITED

**2/2/07 PERMIT SET**