



DETAIL - ALLOWABLE LOCATIONS FOR PLANK CORING

SCALE: 1" = 1'-0"

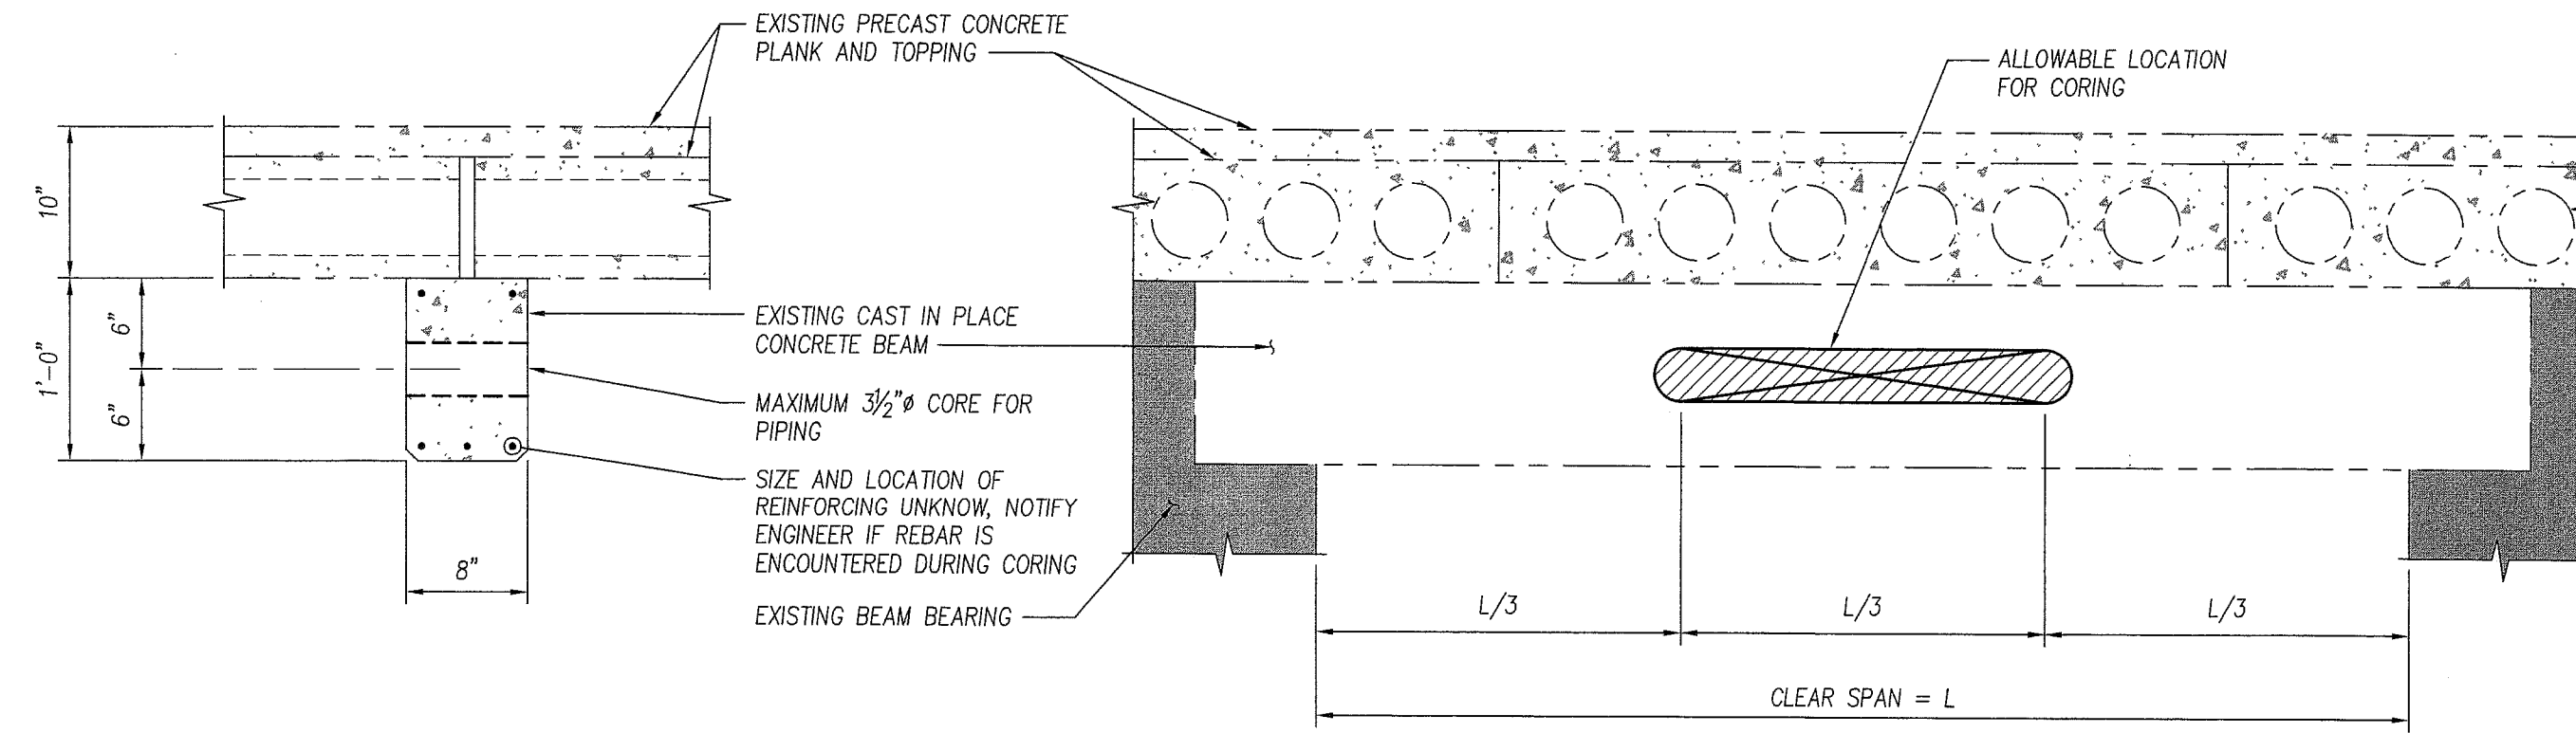


DETAIL - ALLOWABLE LOCATIONS FOR CONCRETE BEAM CORING

SCALE: 1" = 1'-0"

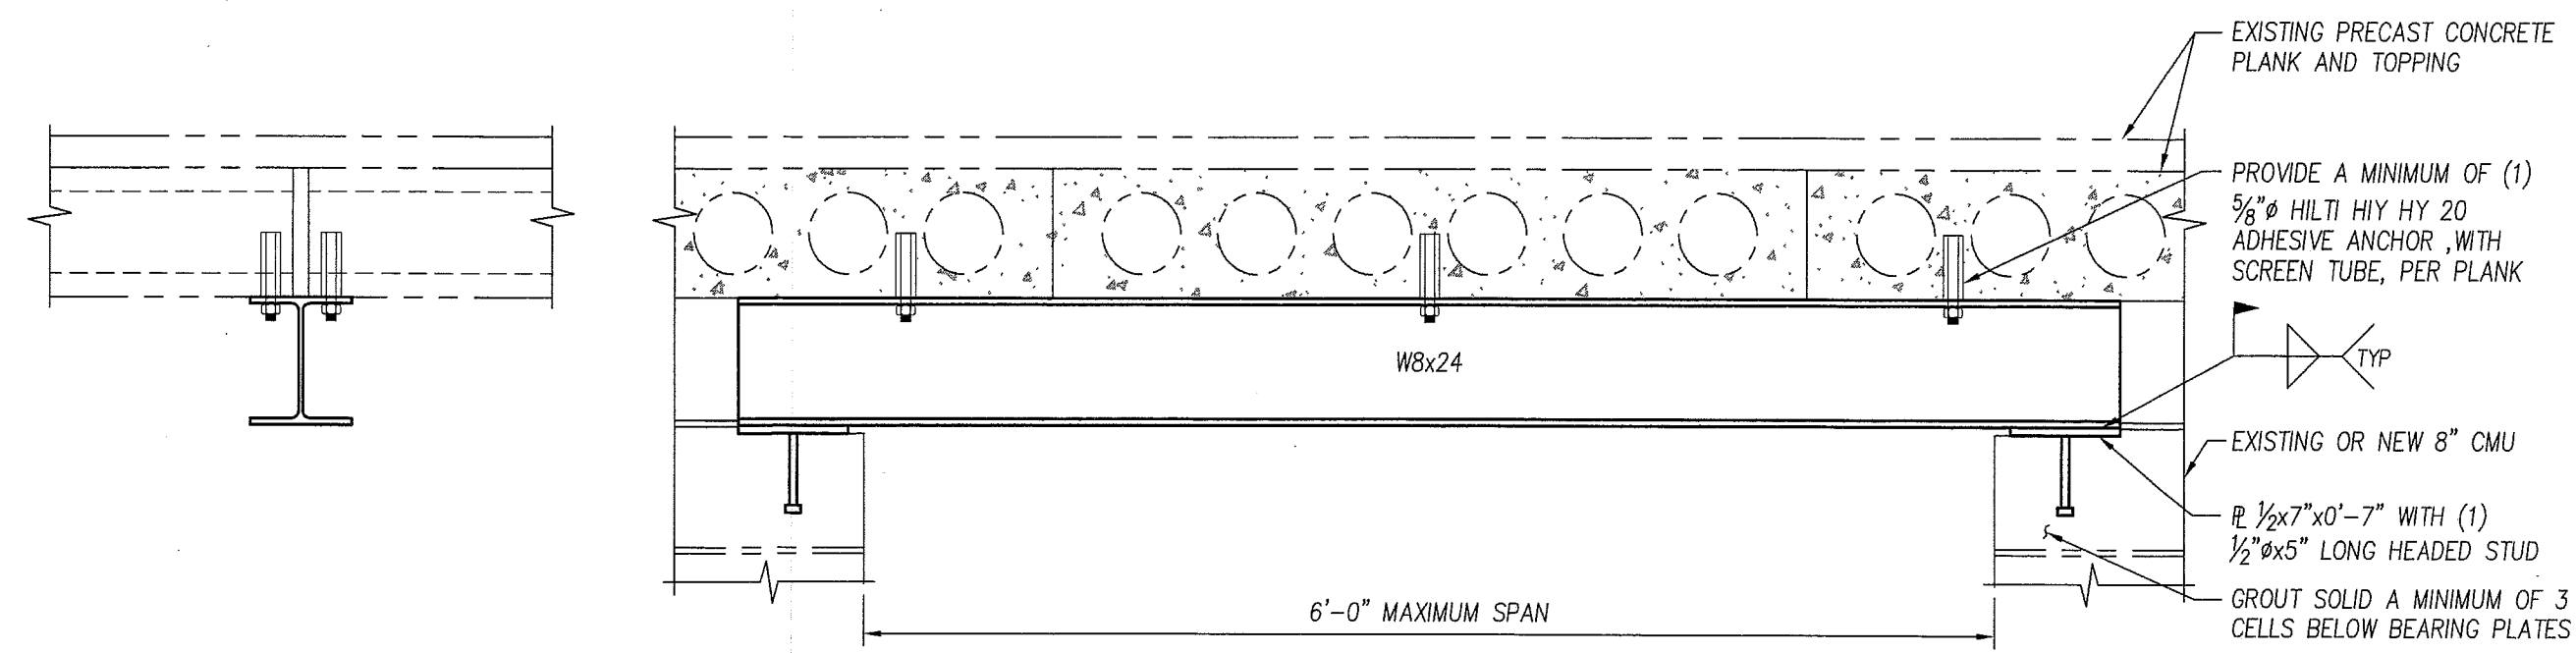

DETAIL - TYPICAL LINTEL AT NEW BEARING WALL OPENINGS

SCALE: 1" = 1'-0"

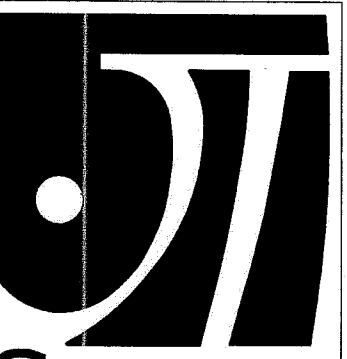

REVISIONS


#	DATE	DESCRIPTION
1	08-01-08	BUILDING PERMIT

DATE:	07.15.08
PROJECT #:	020108
DRAWN BY:	PDR
CHECKED BY:	
DRAWING SCALE:	AS NOTED

SHEET TITLE

STRUCTURAL  
THIRD FLOOR  
RENOVATION PLAN  
SECTIONS & DETAILS

S101

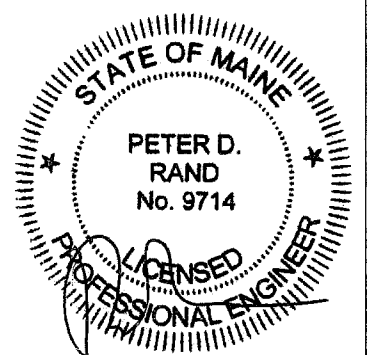

7/31/08