
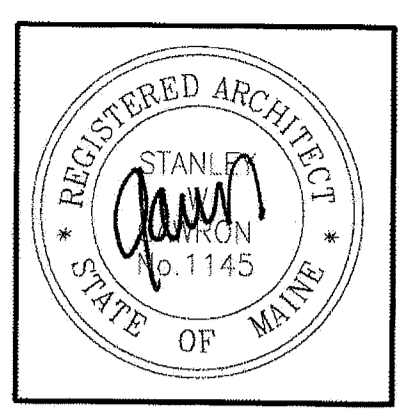
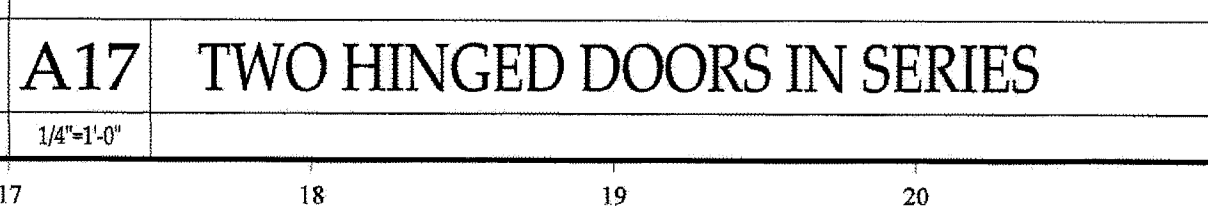
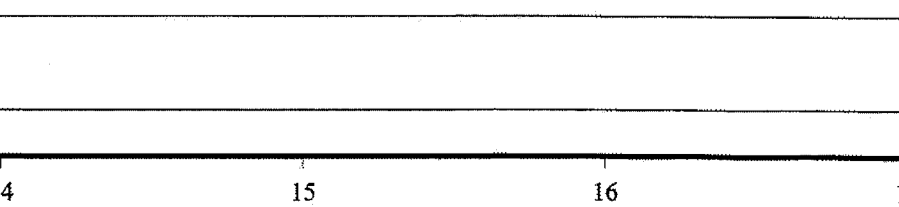
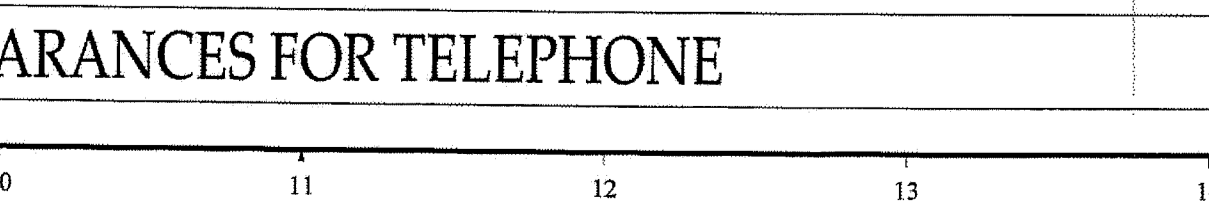
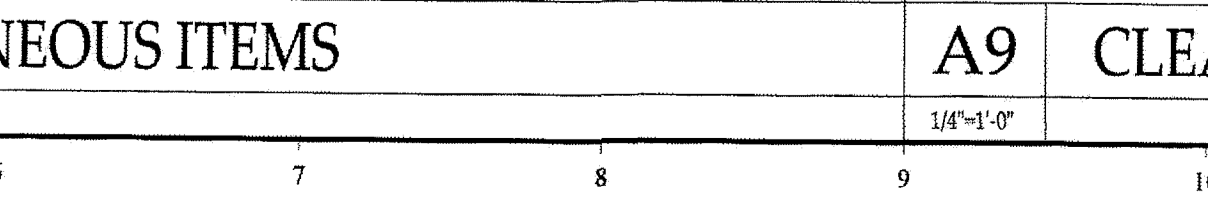
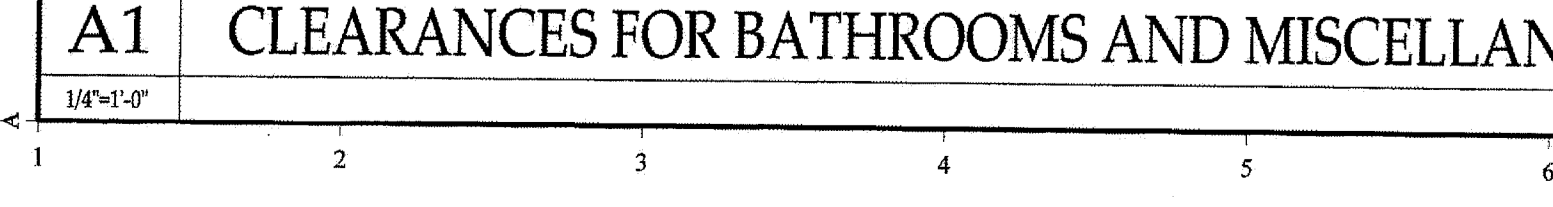
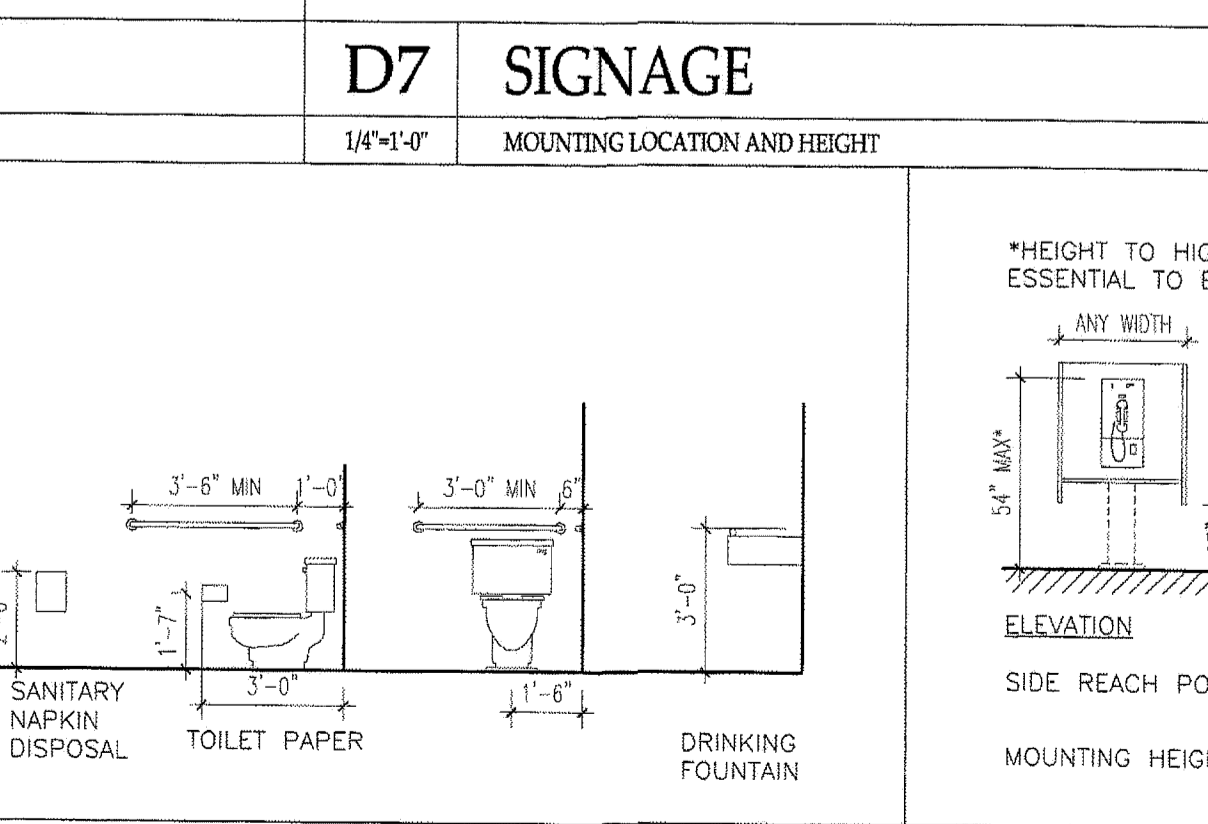
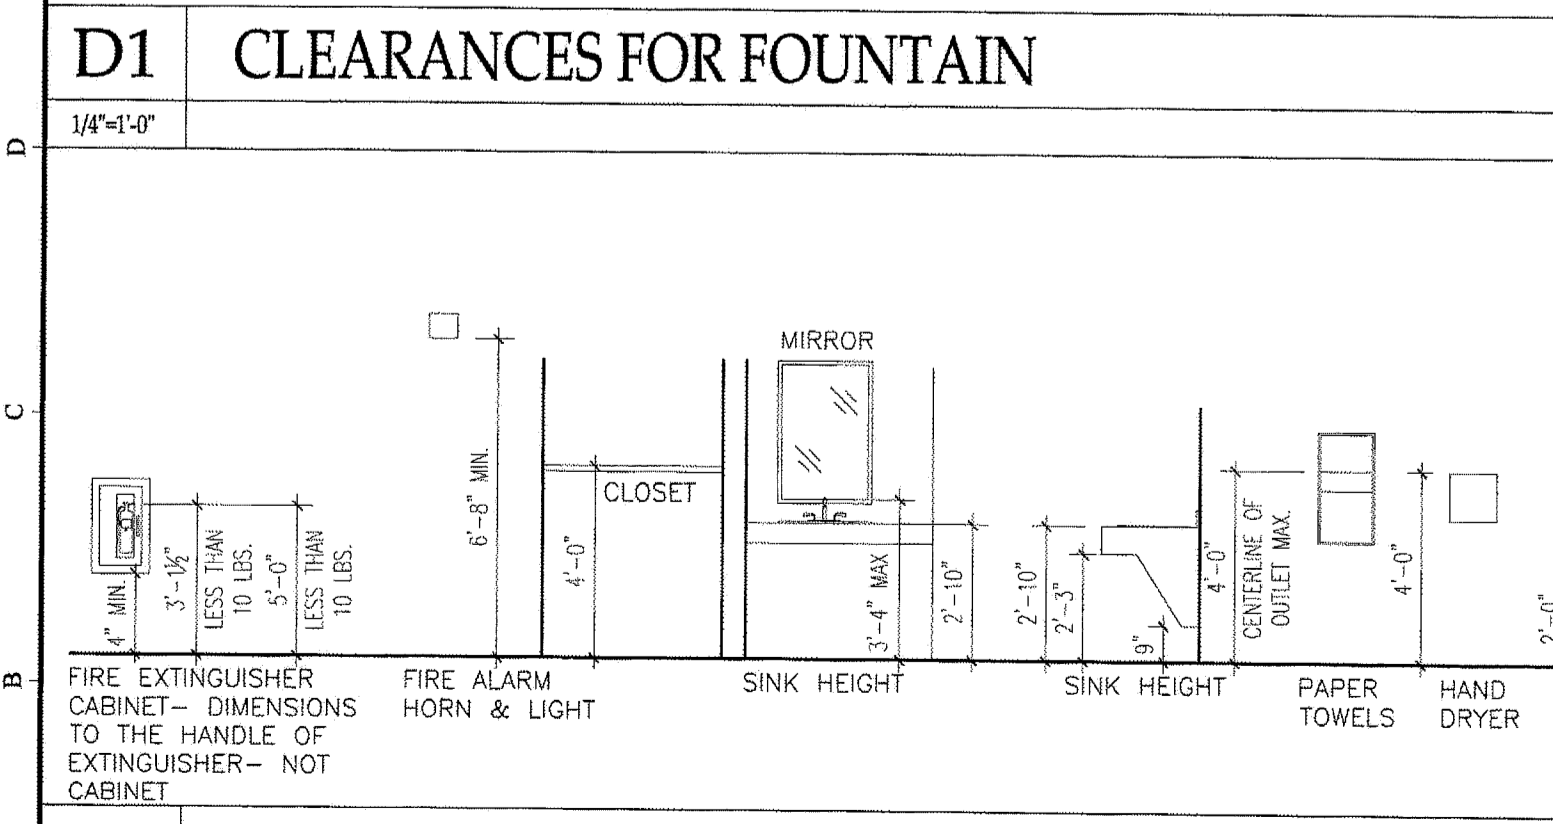
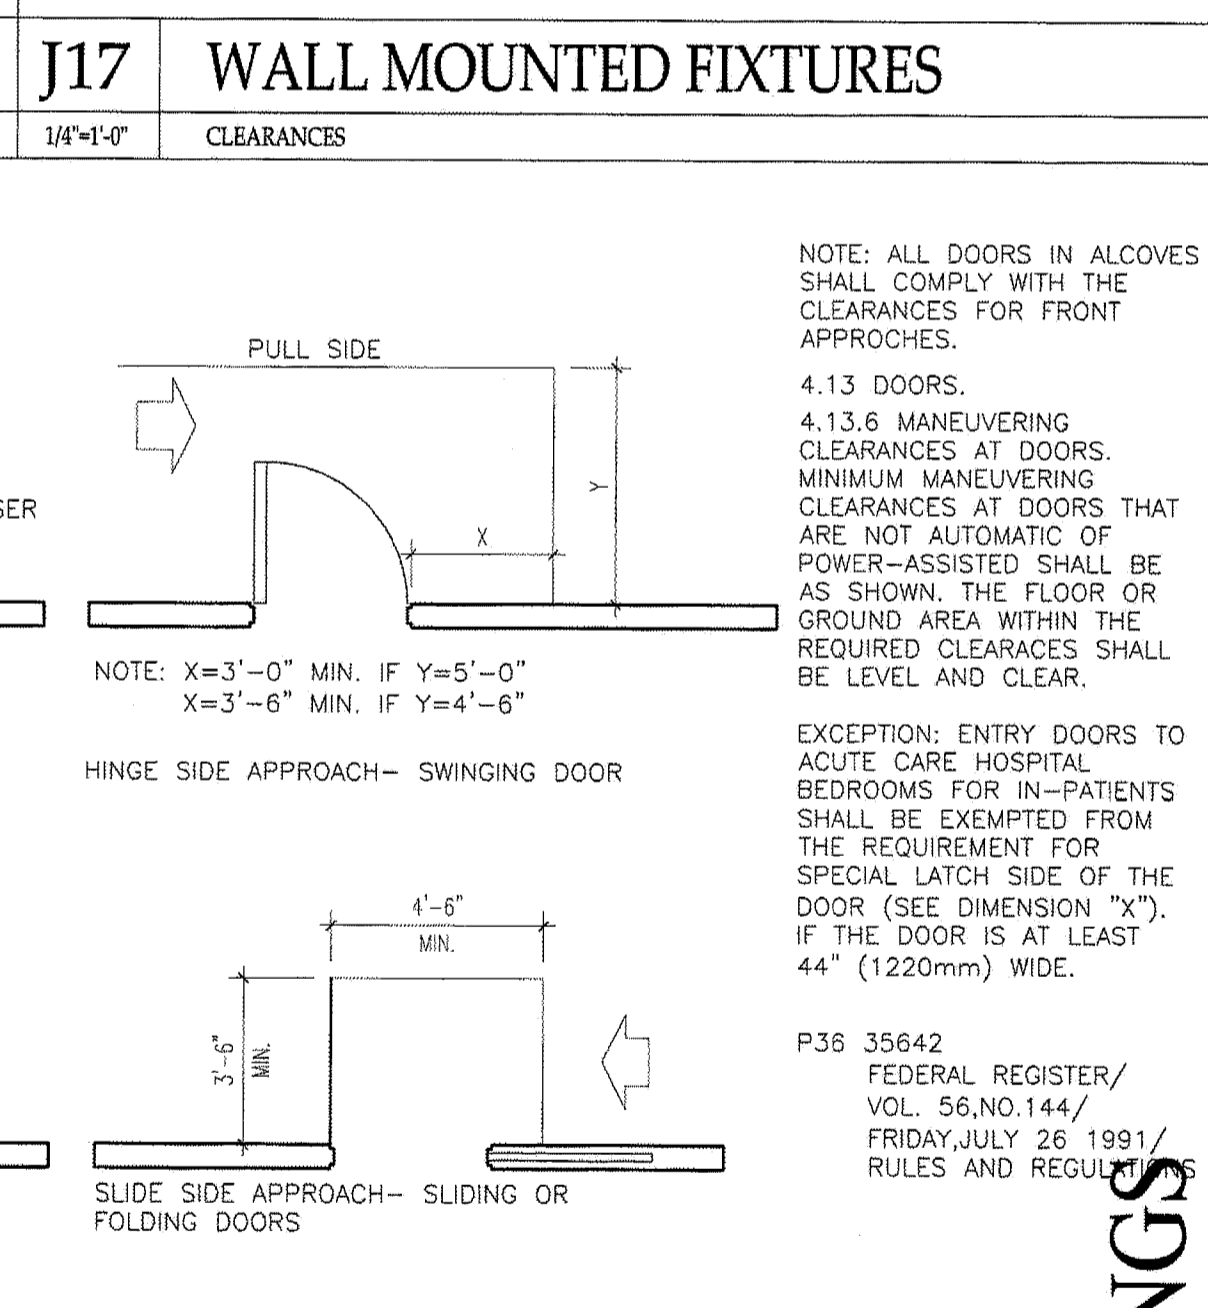
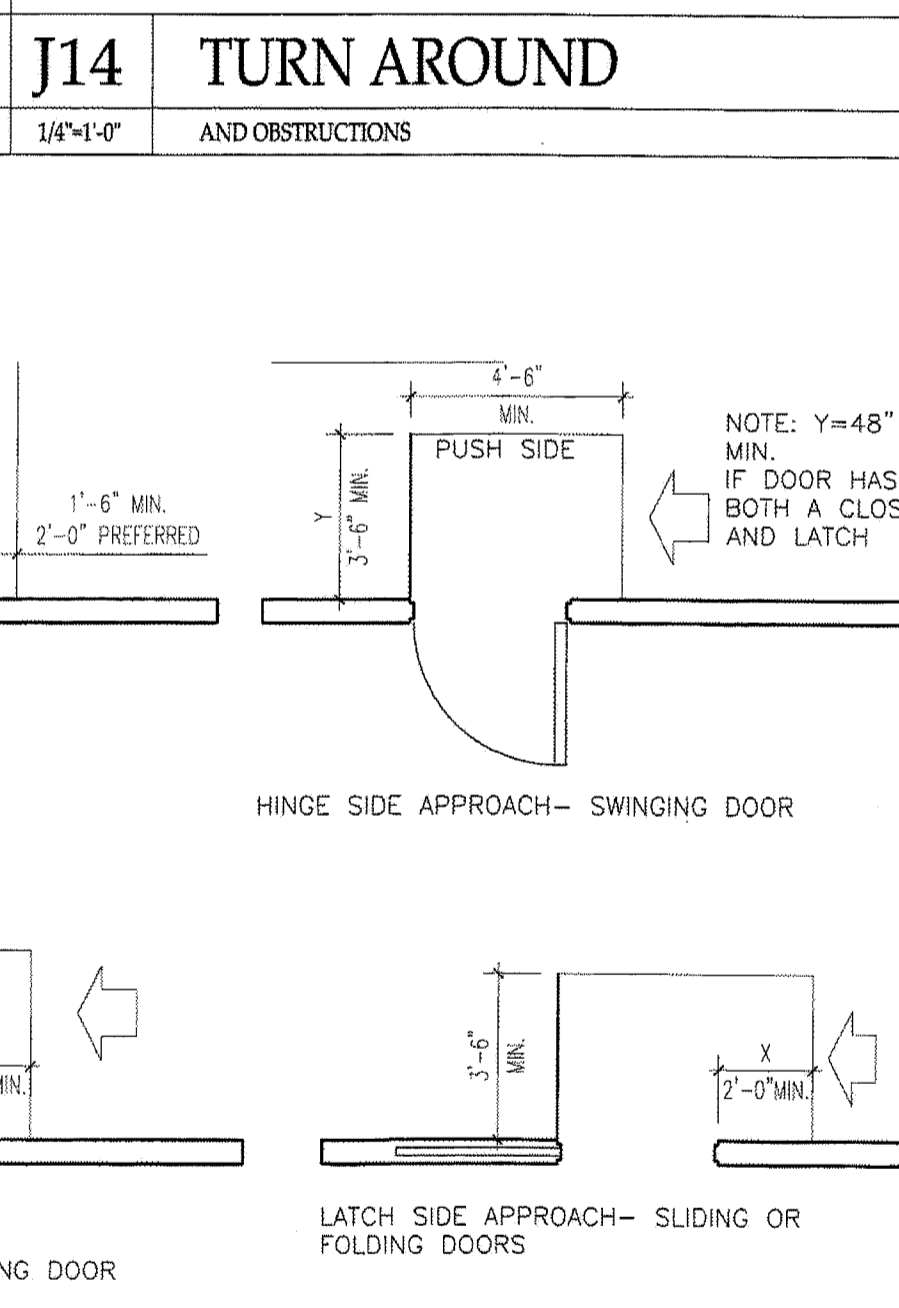
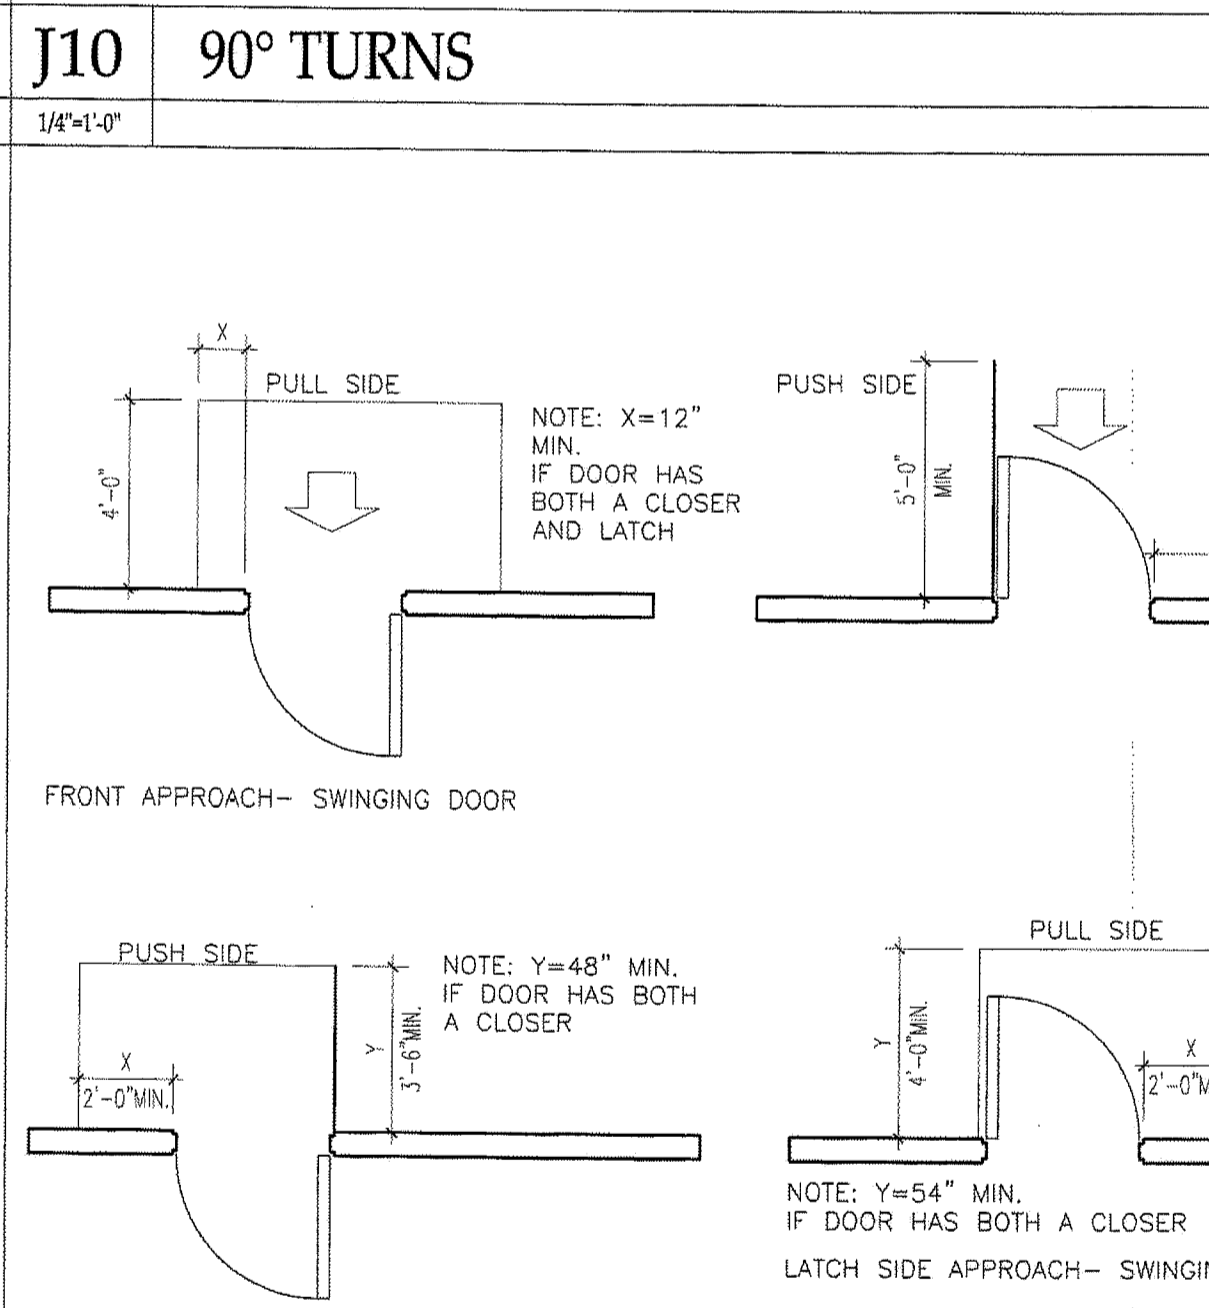
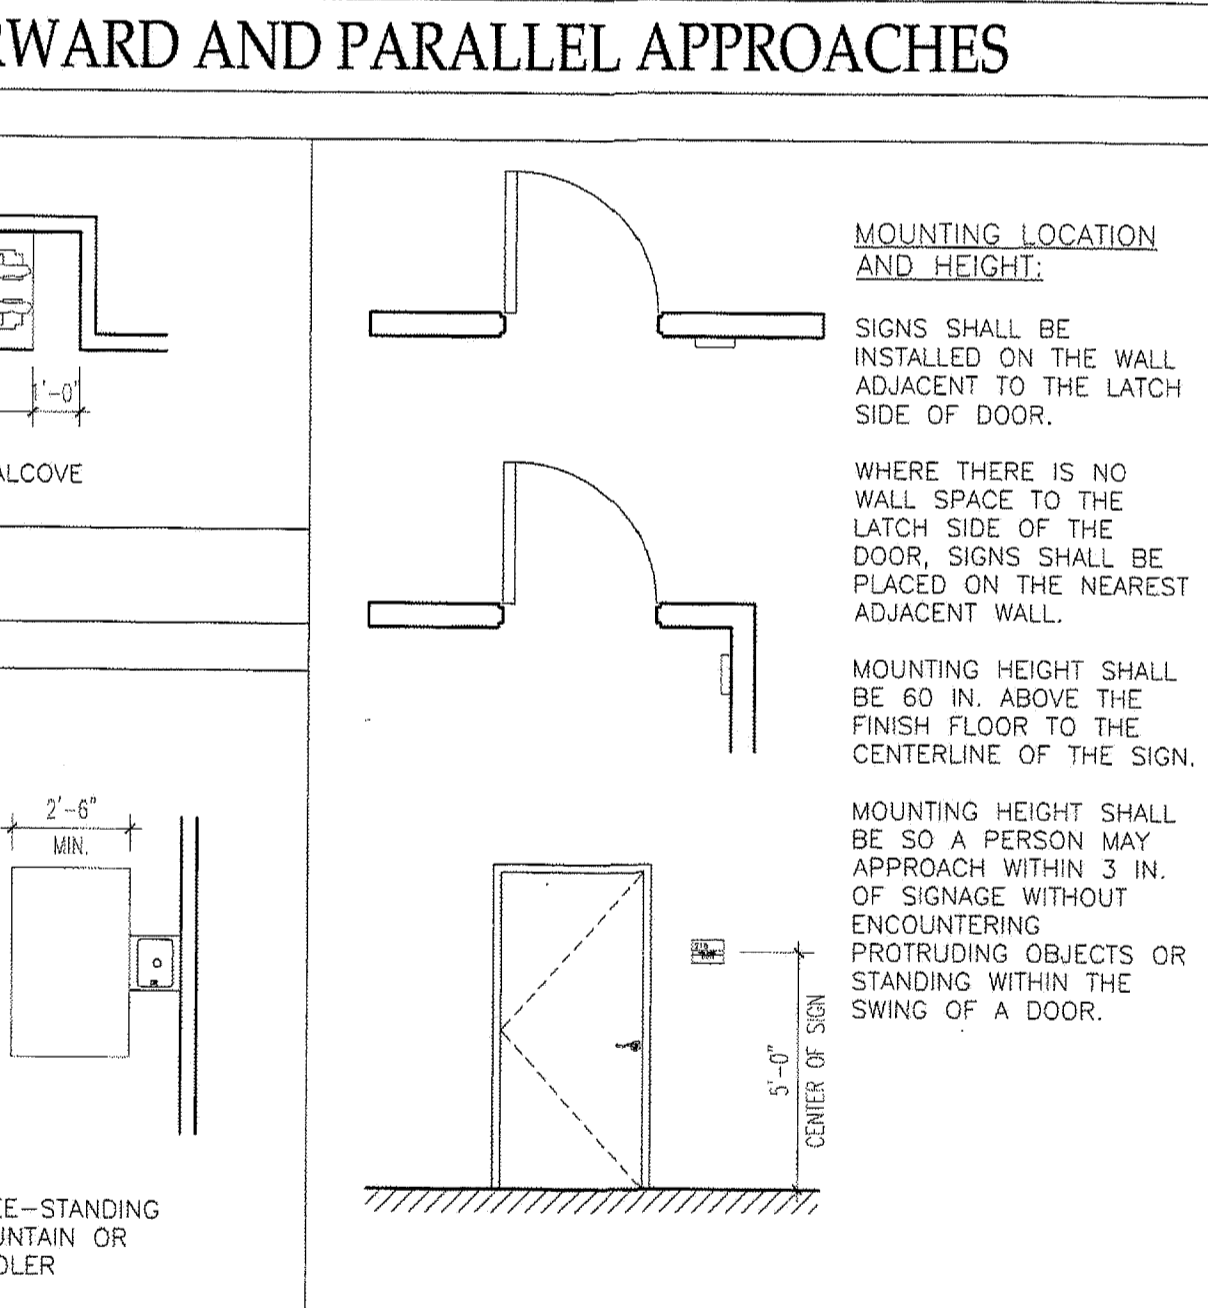
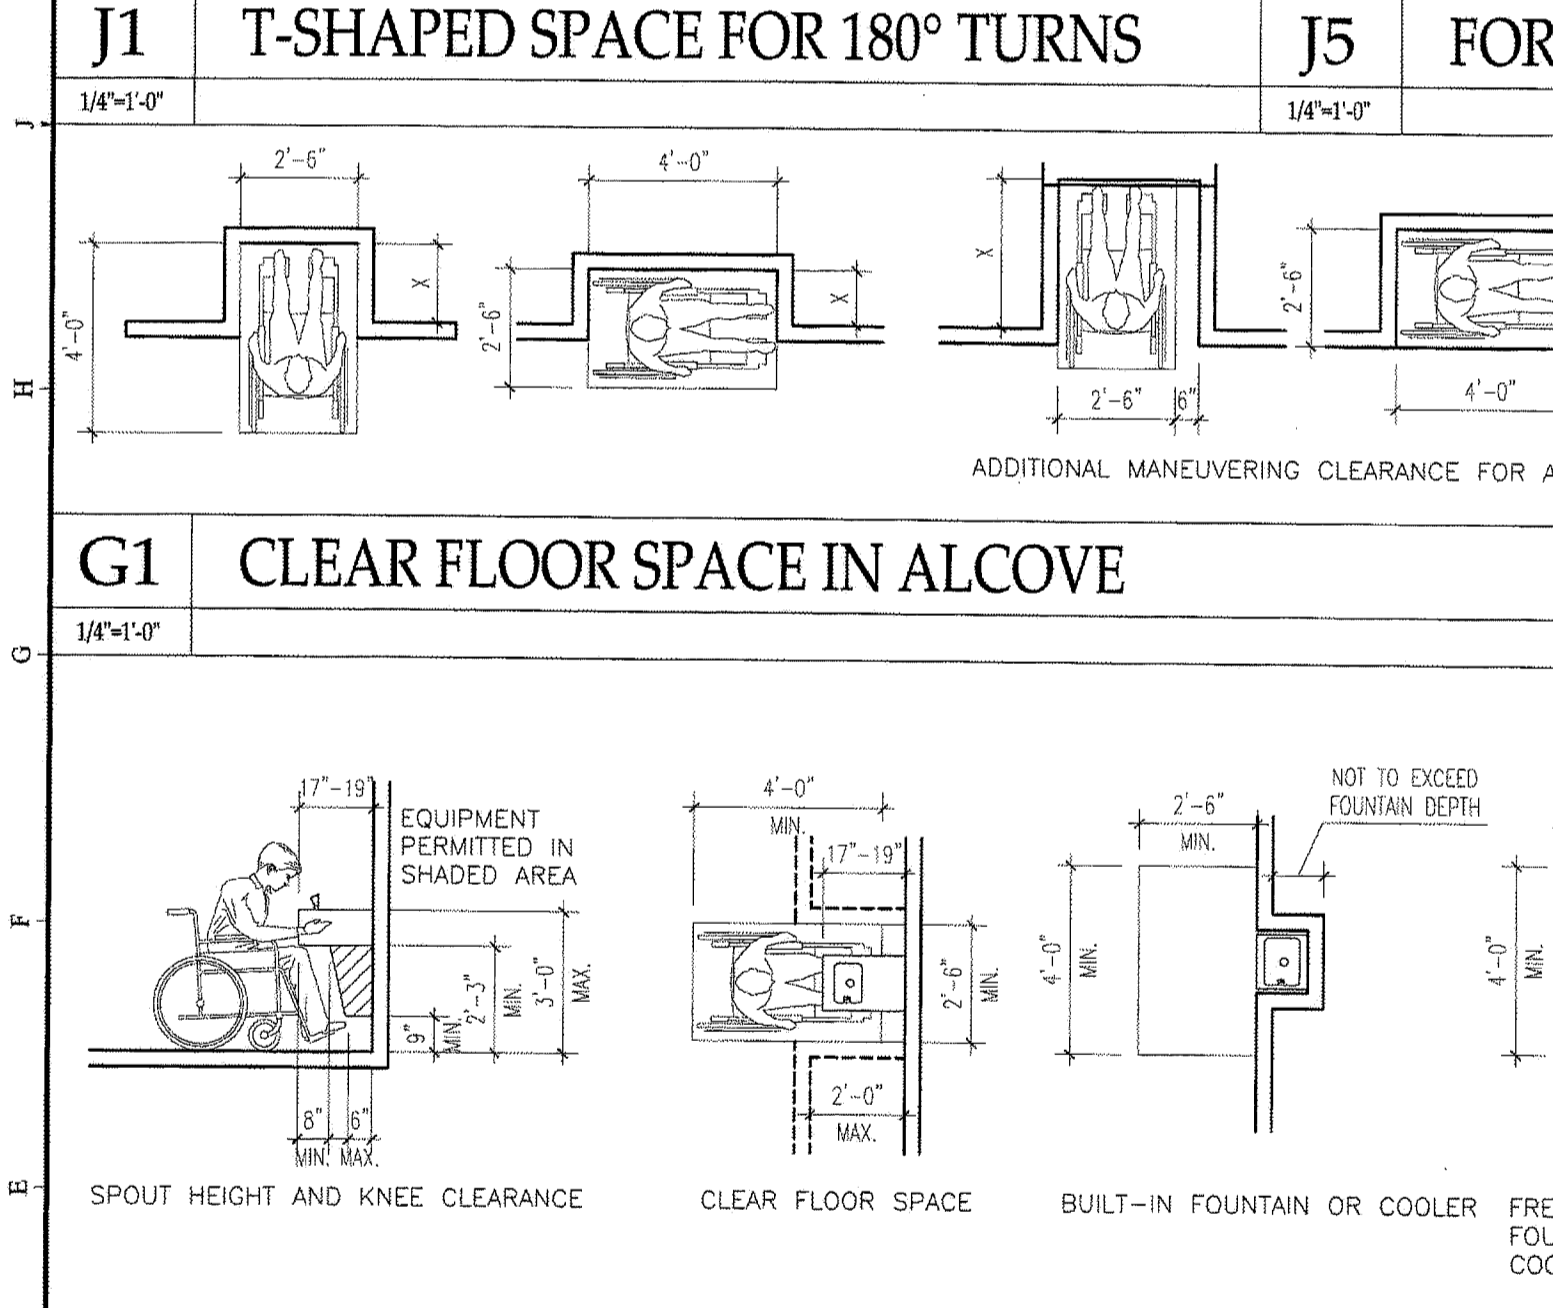
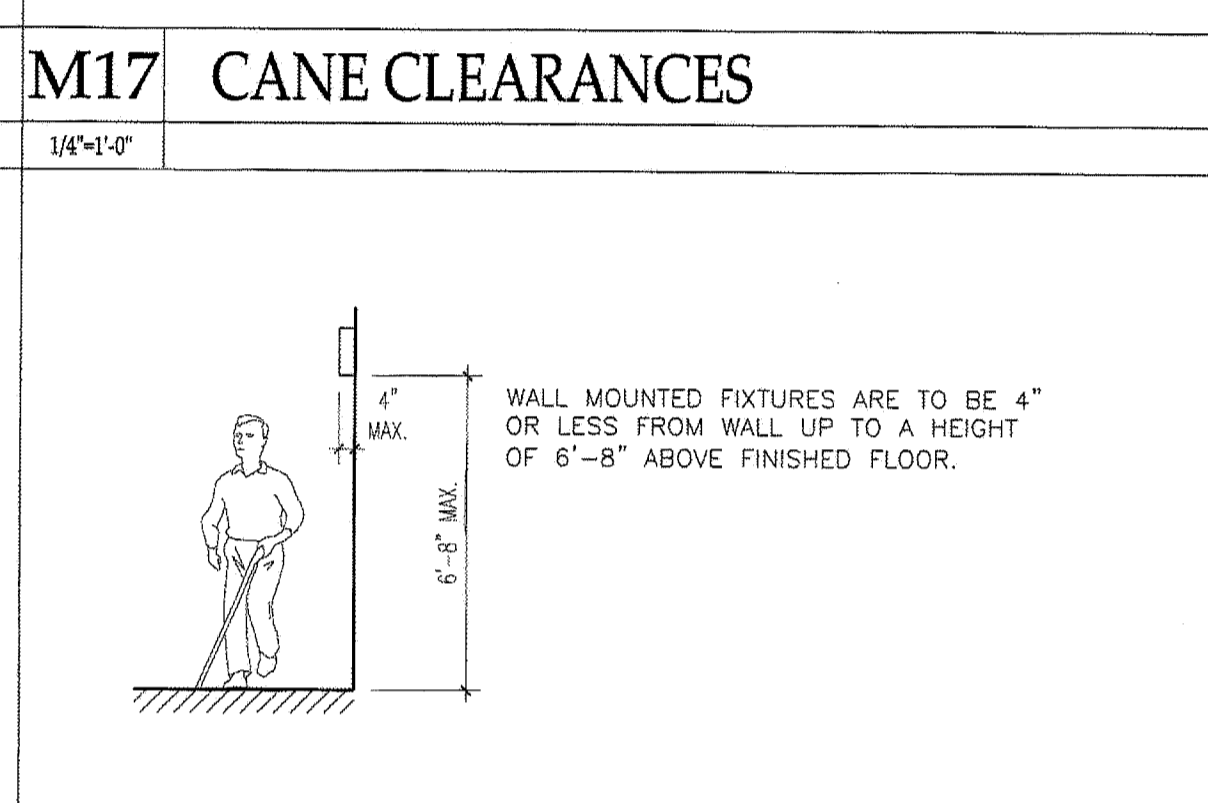
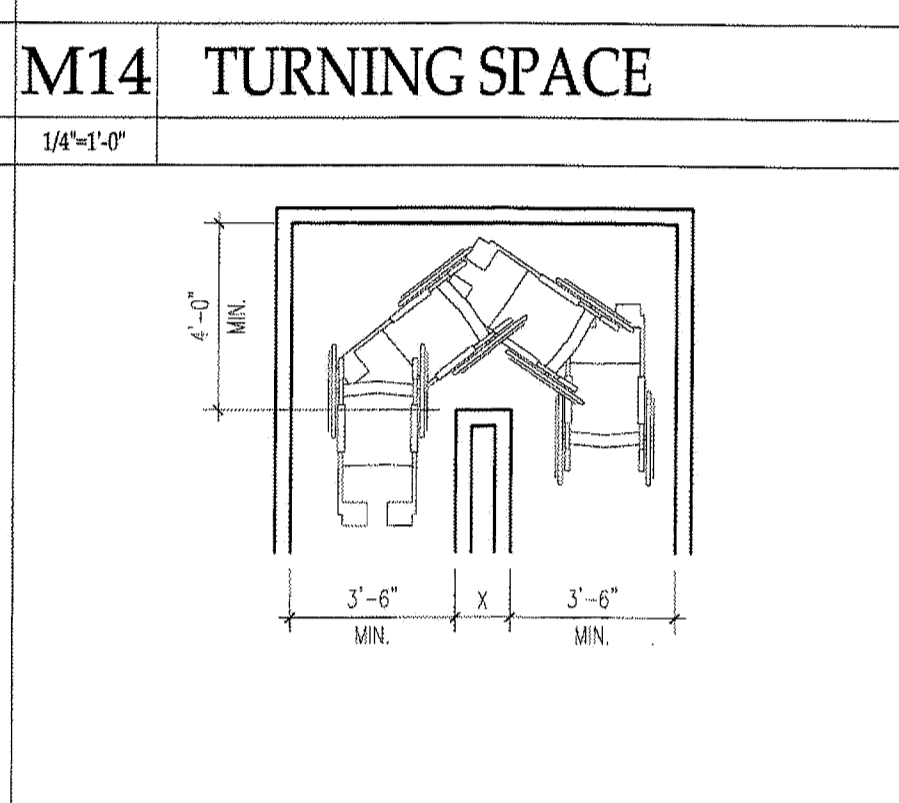
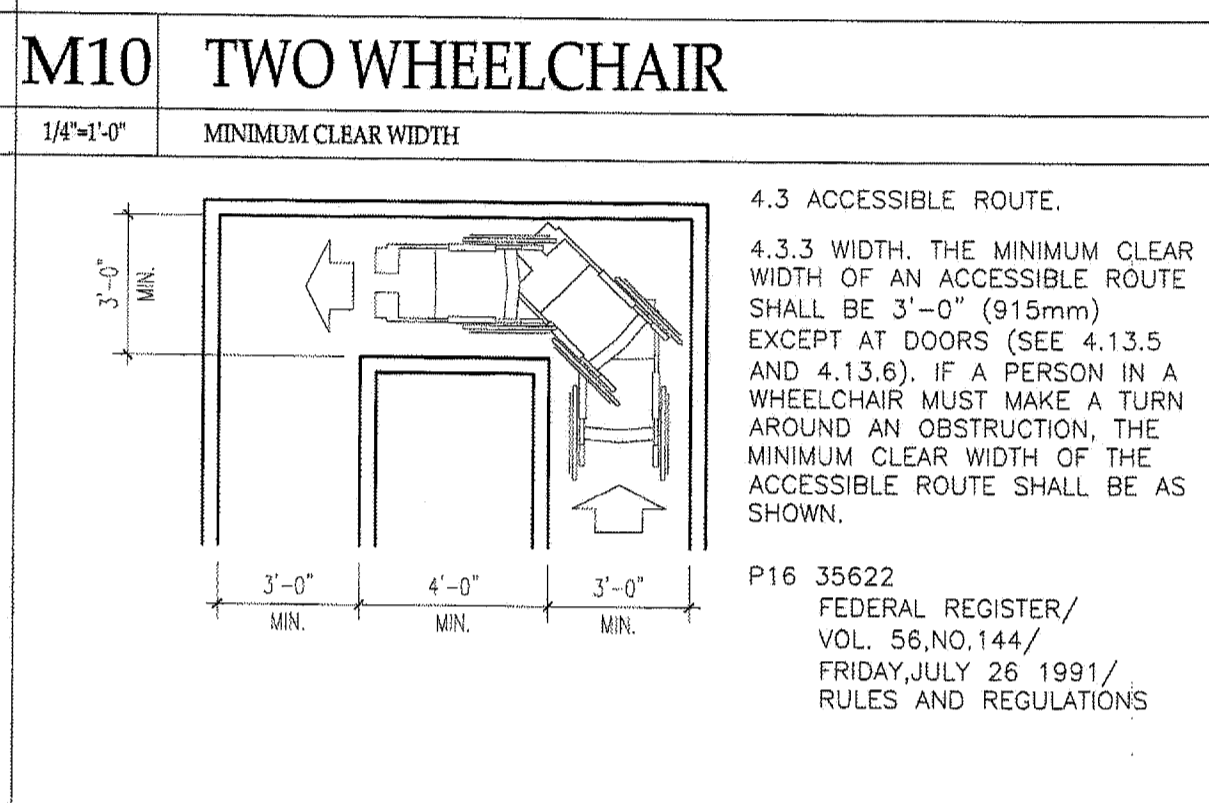
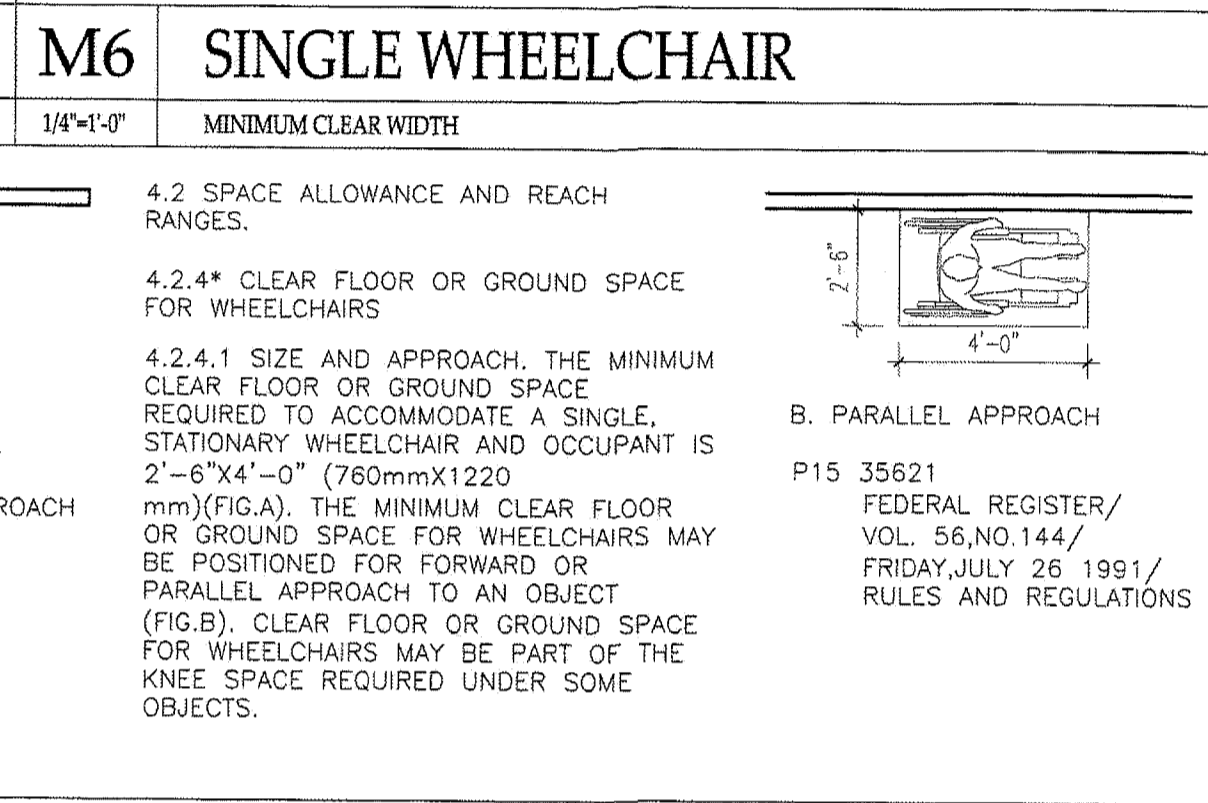
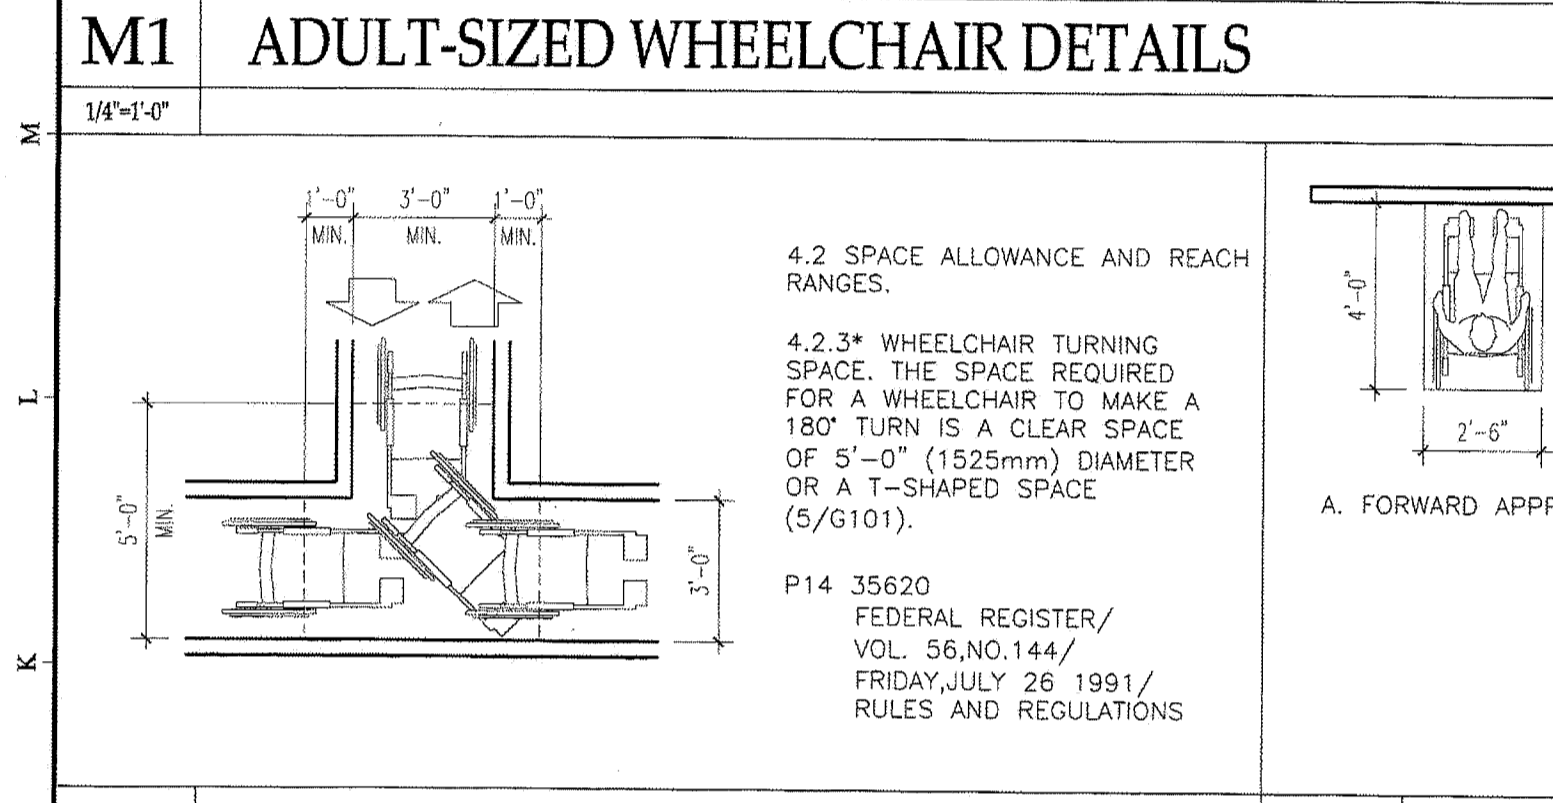
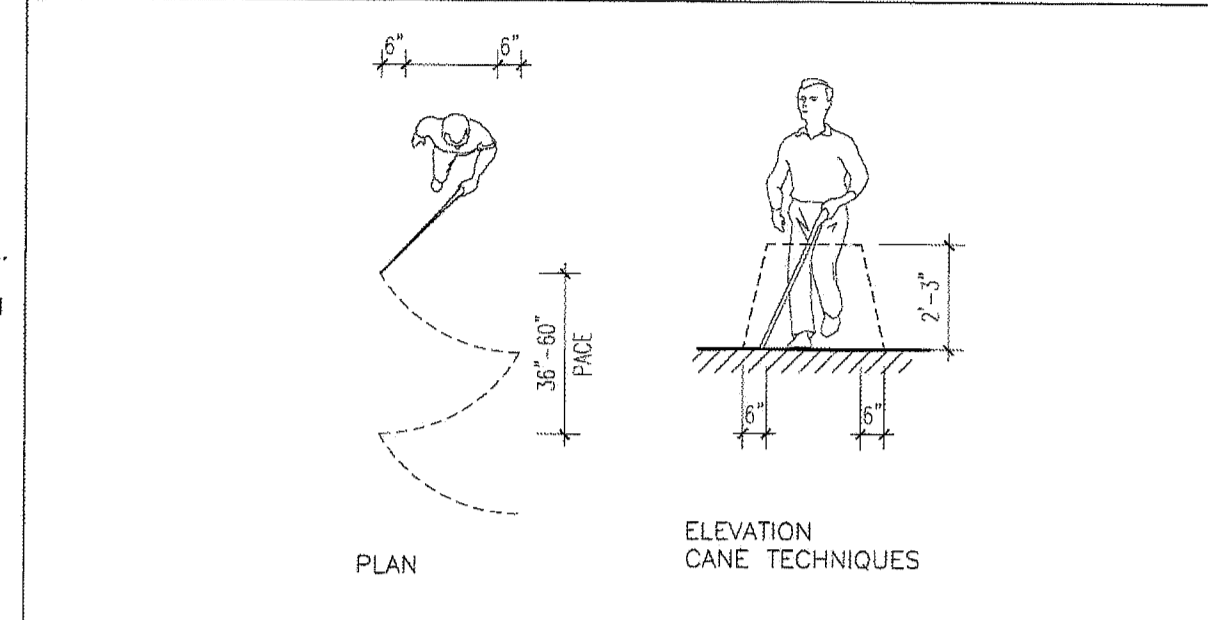
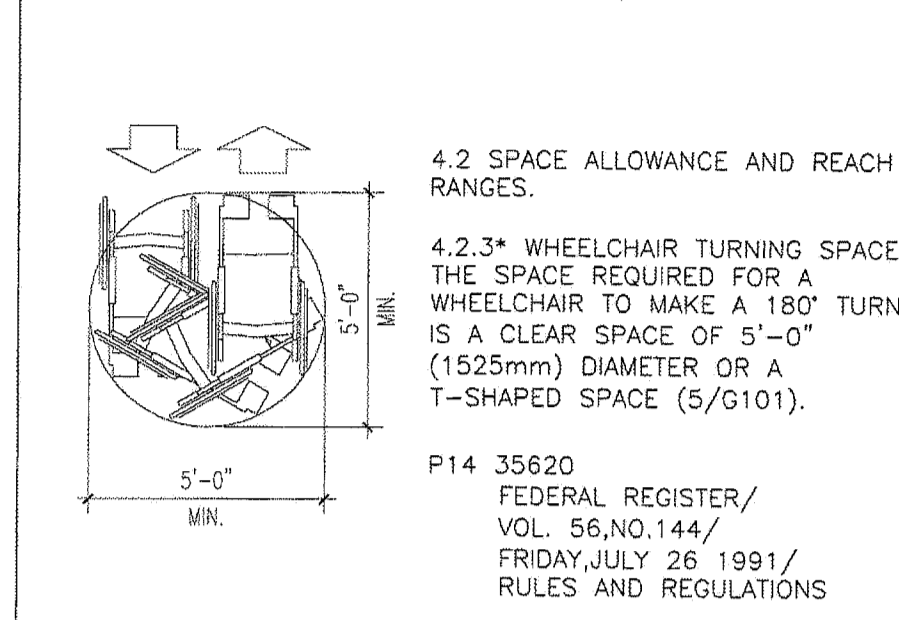
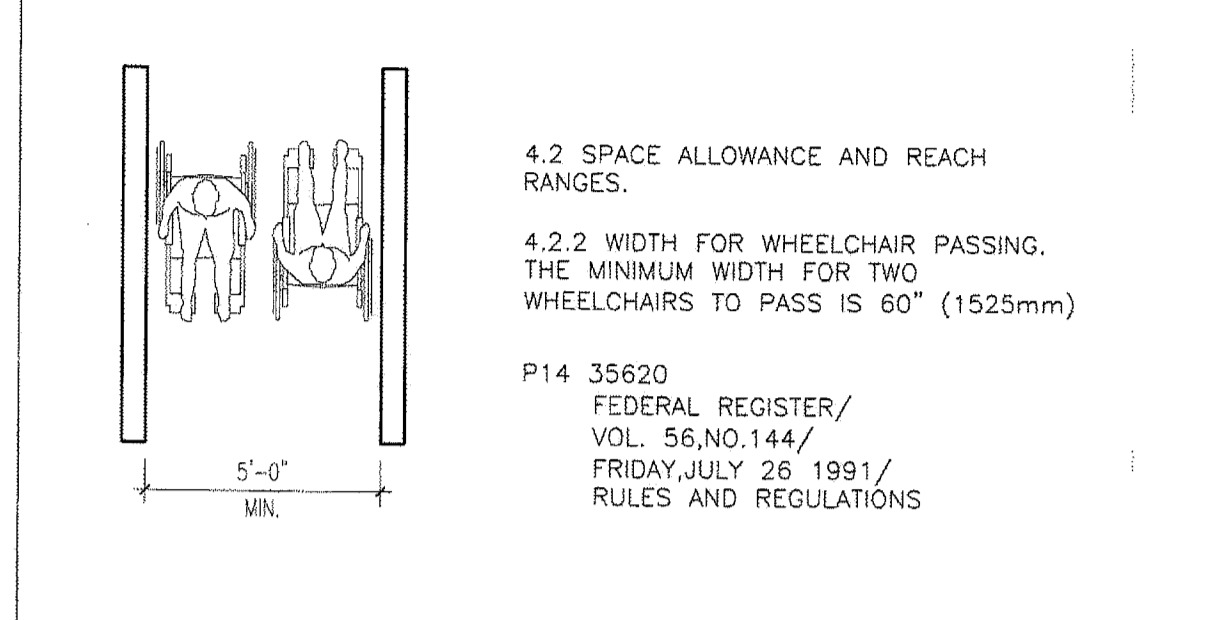
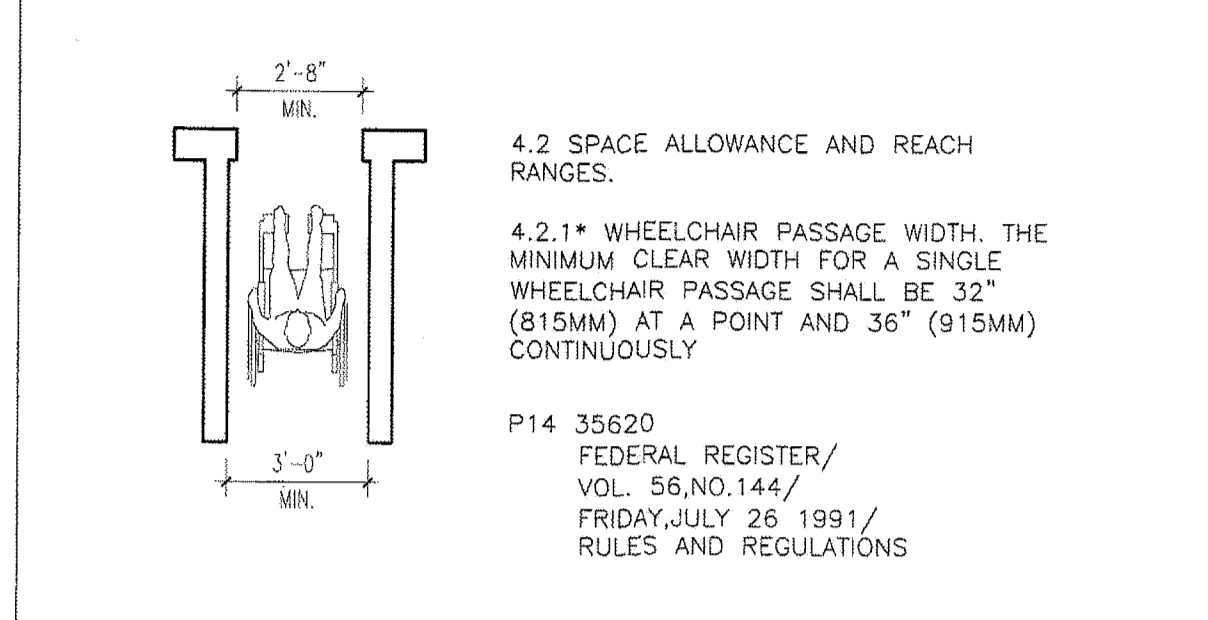


P14 STAIR HANDRAIL EXTENSION
1/4"=1'-0"

NOTE:
X IS THE 12 INCH MINIMUM HANDRAIL EXTENSION REQUIRED AT EACH TOP RISER.
Y IS THE MINIMUM HANDRAIL EXTENSION OF 12 INCHES PLUS THE WIDTH OF ONE TREAD THAT IS REQUIRED AT EACH BOTTOM RISER.

FAIR HOUSING ACT.
THIS PROJECT IS NOT REQUIRED TO COMPLY WITH THE FEDERAL FAIR HOUSING ACT DESIGN REQUIREMENTS BECAUSE IT IS AN EXISTING BUILDING BUILT PRIOR TO MARCH 13, 1991.

TYPE "A" DWELLING UNITS:
THE ONE (1) REQUIRED (4% OF 25 UNITS) TYPE "A" UNIT WILL BE PROVIDED ON A LOWER FLOOR DURING A SUBSEQUENT PHASE OF RENOVATION.

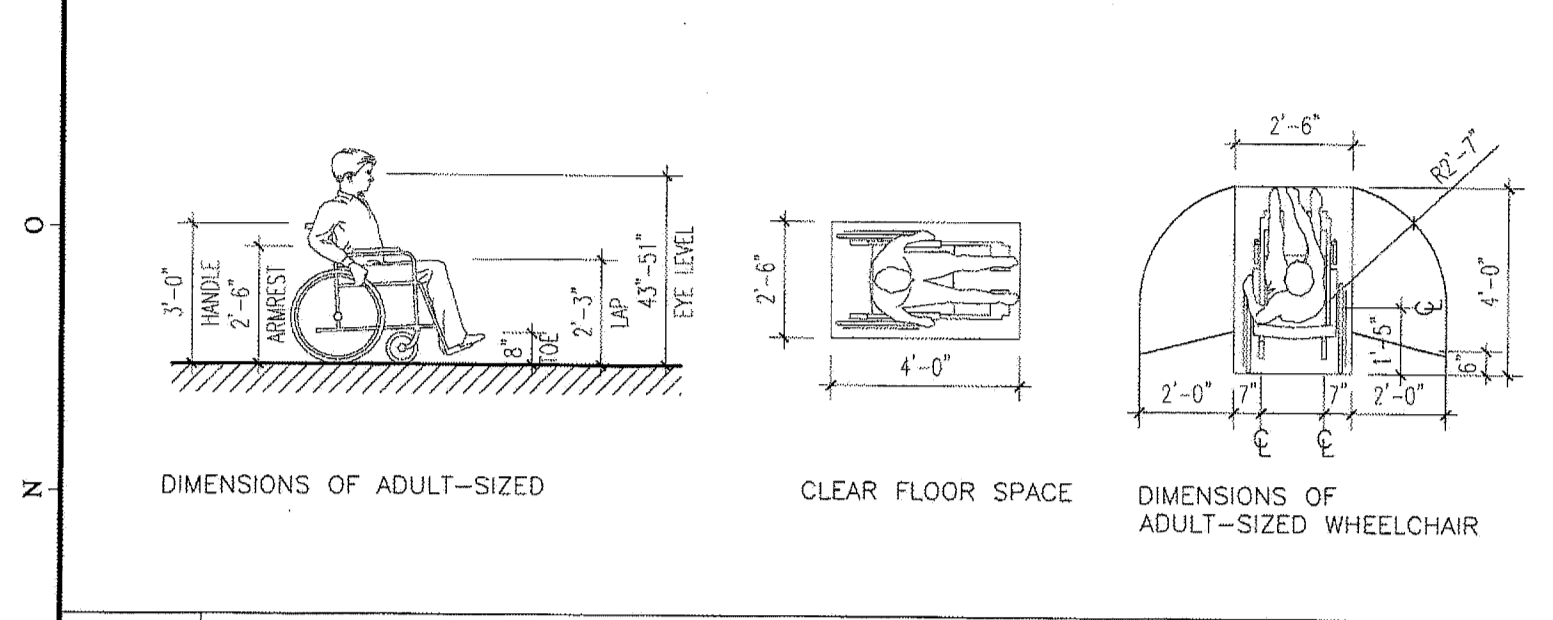

SEVENTY-FIVE STATE STREET
SOUTH HARBORSIDE FOURTH FLOOR RENOVATIONS
PORTLAND, MAINE

REVISIONS	
#	DESCRIPTION

DATE:	9/5/07
PROJECT #	010106
DRAWN BY:	RLA
CHECKED BY:	MET
DRAWING SCALE	AS NOTED

SHEET TITLE
STANDARD ADA SHEET

G104

© COPYRIGHT 1985-2003
REPRODUCTION OR USE OF
THIS DOCUMENT WITHOUT
WRITTEN PERMISSION OF
GAWRON ARCHITECTS IS PROHIBITED

PERMIT DRAWINGS