



DETAIL - ALLOWABLE LOCATIONS FOR PLANK CORING
SCALE: 1" = 1'-0"

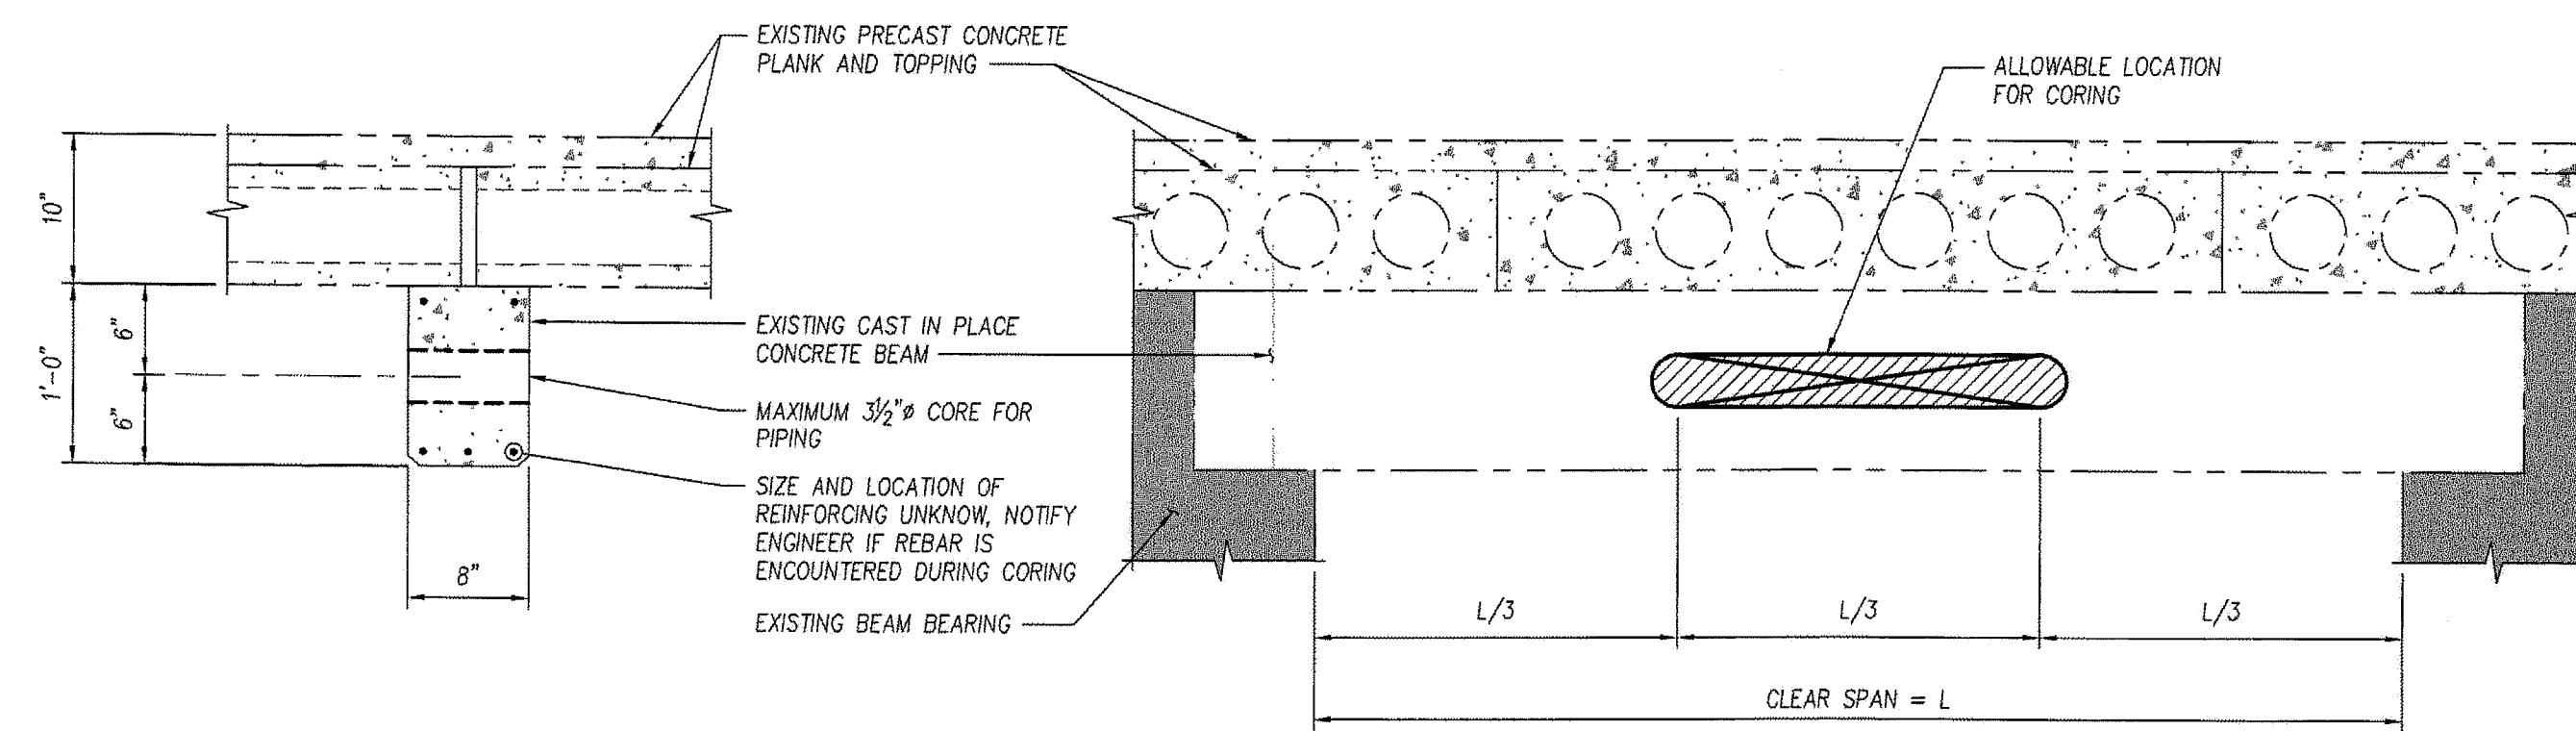

DETAIL - ALLOWABLE LOCATIONS FOR CONCRETE BEAM CORING
SCALE: 1" = 1'-0"

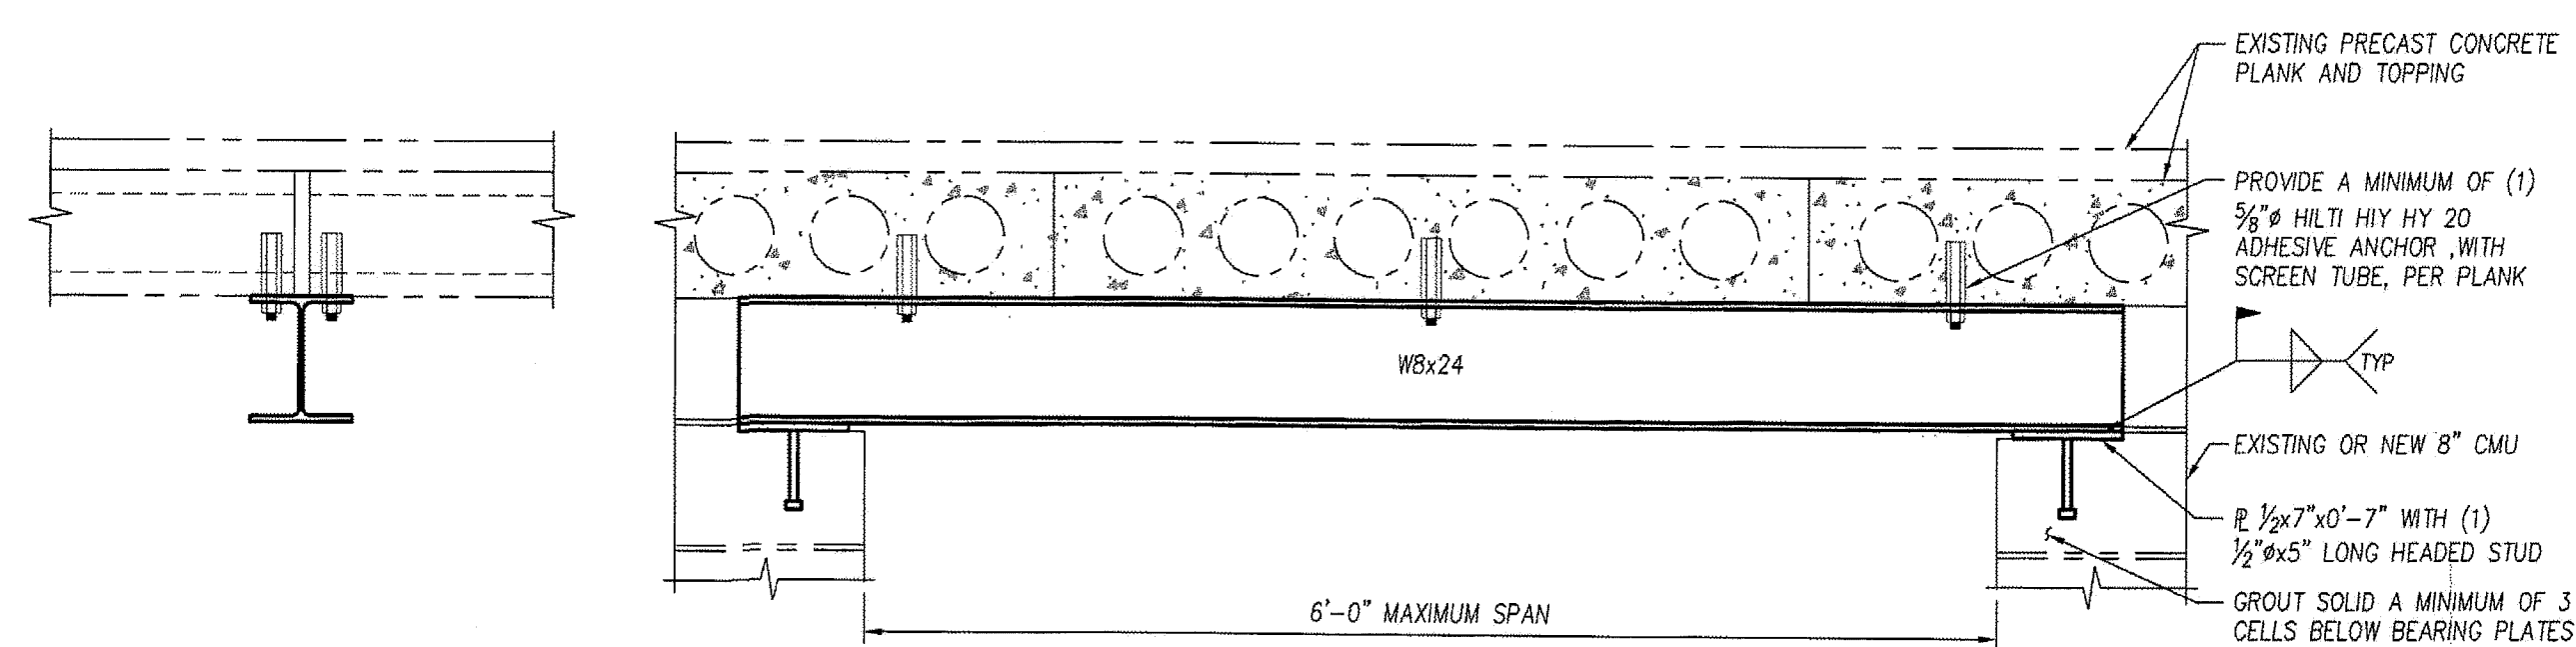

DETAIL - TYPICAL LINTEL AT NEW BEARING WALL OPENINGS
SCALE: 1" = 1'-0"

**GAWRON
TURGEON
ARCHITECTS**
29 Black Point Road
Scarborough, ME 04074
www.gawronturgeon.com
Tel. 207. 883. 6307
Fax. 207. 883. 0361

SEVENTY-FIVE STATES STREET
 HARBORSIDE SOUTH FOURTH FLOOR RENOVATIONS
 PORTLAND MAINE

REVISIONS	
#	DESCRIPTION

DATE:	7/3/07
PROJECT #	010106
DRAWN BY:	PDR
CHECKED BY:	
DRAWING SCALE	AS NOTED

SHEET TITLE
STRUCTURAL
FOURTH FLOOR
RENOVATION PLAN
SECTIONS & DETAILS

S101

© COPYRIGHT 1985-2003
REPRODUCTION OR RESALE OF
THIS DOCUMENT WITHOUT THE
WRITTEN PERMISSION OF
GAWRON ARCHITECTS IS PROHIBITED