


- CONSTRUCTION NOTES:  
 1 - AREA OF WORK  
 2 - CONSULT EQUIPMENT PROVIDER'S CUT SHEETS FOR ALL EQUIPMENT MECHANICAL REQUIREMENTS  
 3 - SEE ENGINEER'S PLAN FOR CEILING/POSTING STRUCTURAL SOLUTION  
 4 - FINAL DESIGN AND LOCATION OF THE ANSUL. FIRE SUPPRESSION SYSTEM IS THE RESPONSIBILITY OF THE LICENSED INSTALLER

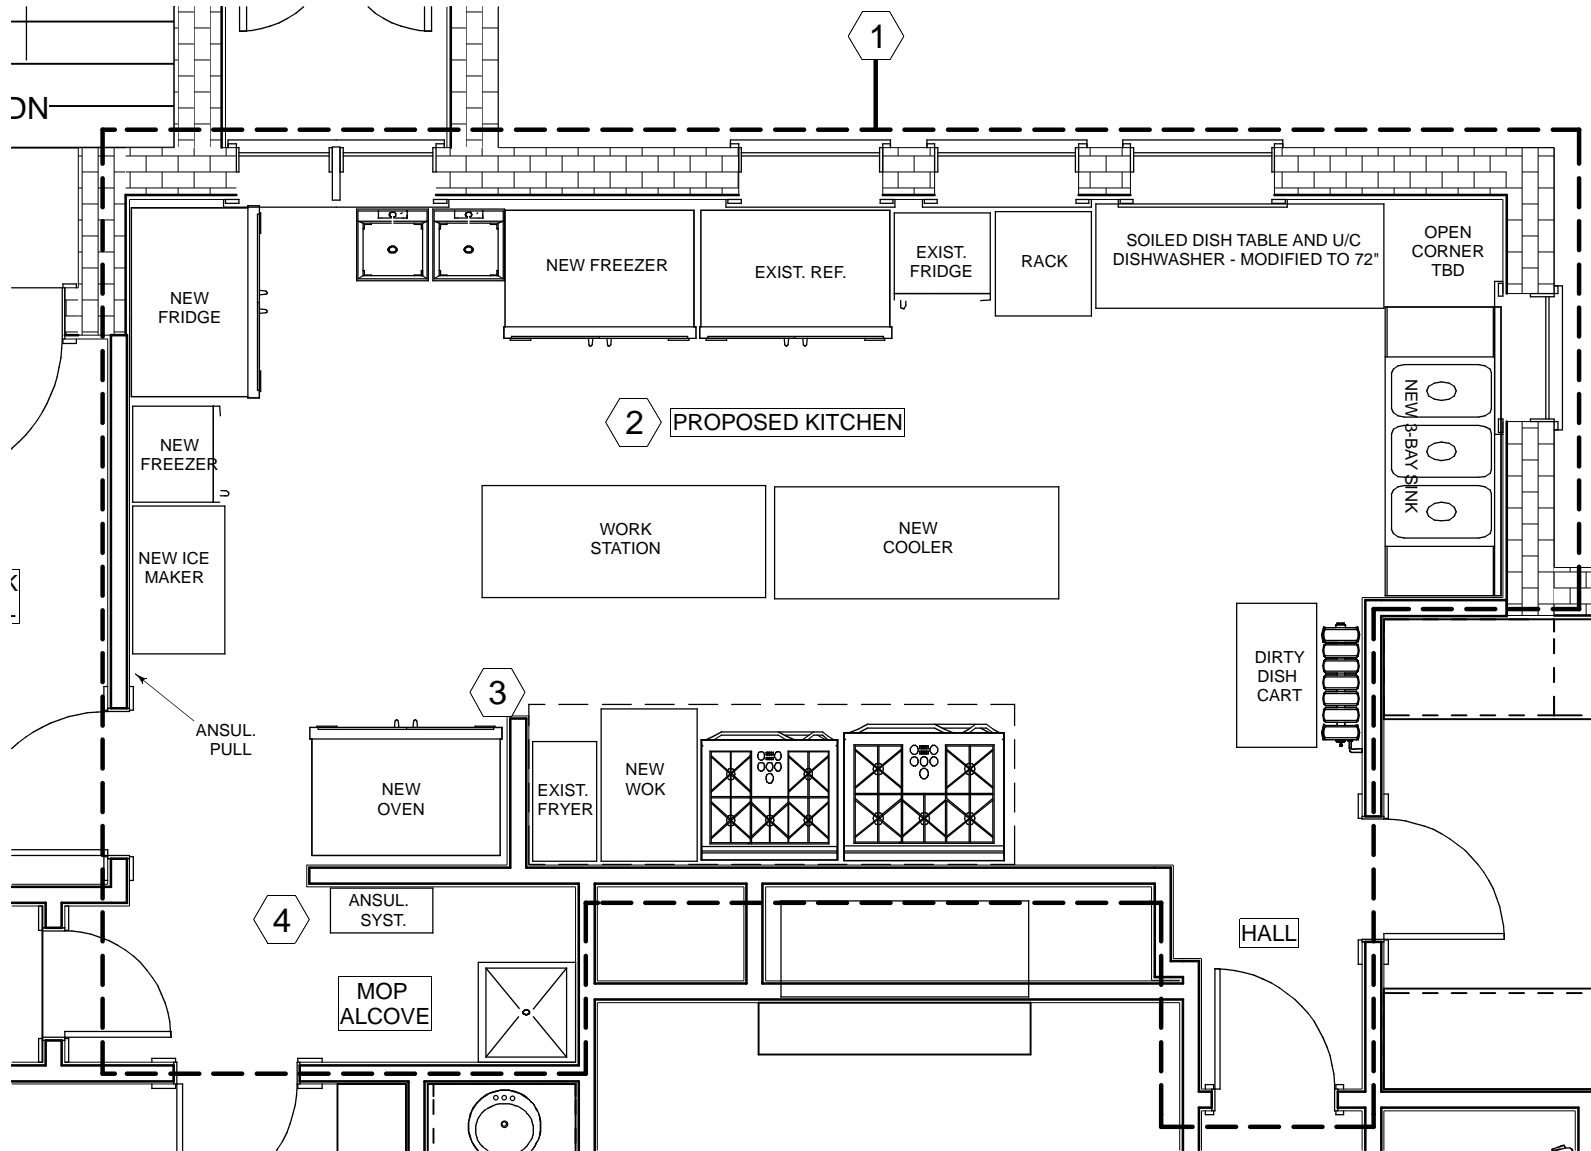

1 KITCHEN AREA - NEW LAYOUT AND EQUIPMENT LOCATIONS  
 SK2 SCALE: 1/4" = 1' - 0"



446 WEST STREET  
 ROCKPORT, ME 04856  
 TEL: 207 230 0034  
 FAX: 207 230 0274  
 PHIHOMEDESIGNS.COM  
 ©PHI HOME DESIGNS LLC

THE DANFORTH INN  
 RENOVATION  
 DRAWN BY: E.C.D.

DATE: MAY 4, 2015

SK2

FOR CONSTRUCTION