


1 EXISTING EXTERIOR CONDITIONS - VIEW FROM 2ND FLOOR BALCONY
SK-3 SCALE: N/A



3 RENDERING SHOWING PROPOSED PATIO
SK-3 SCALE: N/A

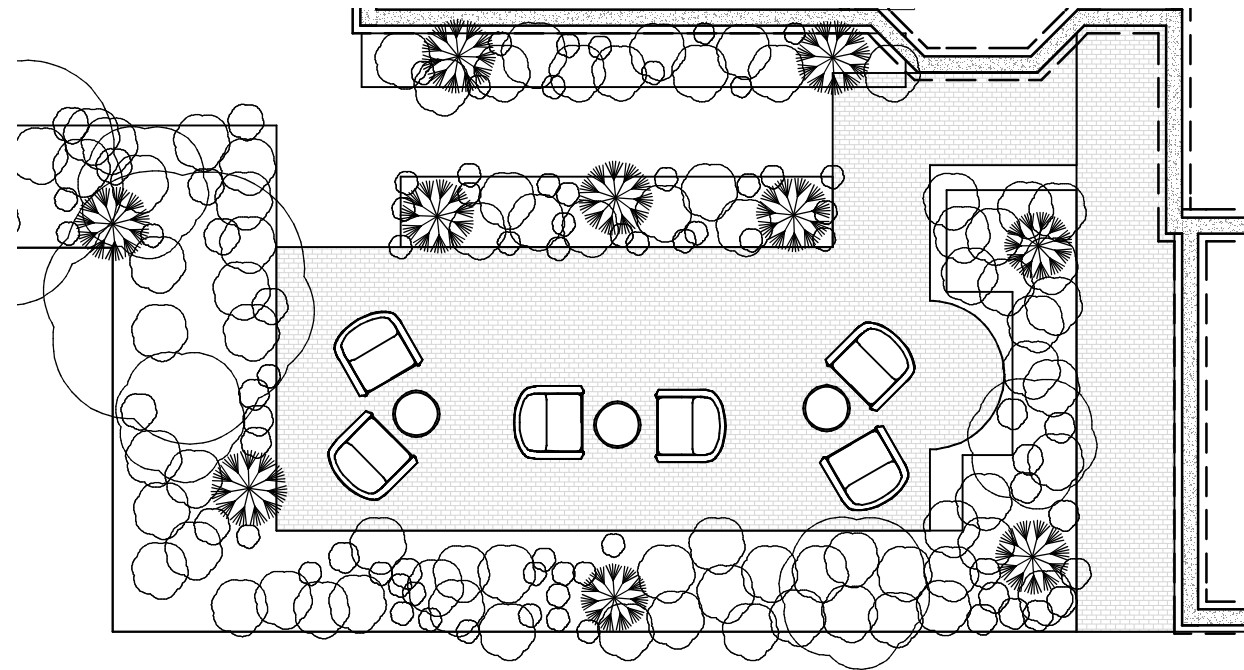

2 PROPOSED PATIO PLAN
SK-3 SCALE: 1/8" = 1' - 0"

- NOTES:
 1 - EXISTING WELL-ESTABLISHED PLANTINGS TO REMAIN
 2 - ADDITIONAL PLANTINGS TO BE ADDED
 3 - PATIO MATERIAL TO MATCH EXISTING BRICK PAVERS OF THE PATH TO THE REAR ENTRY



446 WEST STREET
 ROCKPORT, ME 04856
 TEL: 207.230.0034
 FAX: 207.230.0274
 PHIDESIGNS.COM
 ©Phi HOME DESIGNS LLC

THE DANFORTH INN
 163 DANFORTH STREET PORTLAND, MAINE

OWNER: TEMPO DULU, LLC

DATE:
 NOV. 19, 2014

DRAWN BY: ECD
 CHECKED BY: TES

PROPOSED
 PATIO

SK-3

FOR HISTORICAL PRESERVATION REVIEW