

tll- architects LLC
 28 Danforth Street, Suite 213
 Portland, Maine 04101
 ph: 207.761.9662

MAINE IRISH HERITAGE CENTER


34 GRAY STREET
 PORTLAND, MAINE

DATE:
 31 MARCH 2011


PROJECT NO.:
 1002

SK.1

- (A) NEW WOOD HALF-WALL, HANDRAIL AND RAMP. SLOPE DOWN 1:12
- (B) REMOVE EXISTING DOORS AND CUT OFF BOTTOM 1-1/2" FROM TOP AND 3" FROM BOTTOM. RE-INSTALL.
- (C) BUILD UP FLOOR AREA WITHIN STAIRWELL BY SETTING NEW 2X8 P.T. FRAMING @ 12" O.C. MAX. ON EXISTING CONCRETE SLAB. SHEATH WITH 5/8" T&G ADVANTEC AND FINISH WITH VCT TO MATCH BANQUET HALL.
- (D) NEW WOOD 1 X 4-1/2" RISER.
- (E) NEW HORTON, HD-SWING, SERIES 4000LE, LOW ENERGY HANDICAP, HEAVY DUTY DOOR OPERATOR (OUTSWING).
- (F) NEW HORTON, ROUND METAL PUSH PLATE WITH WHEELCHAIR SYMBOL.

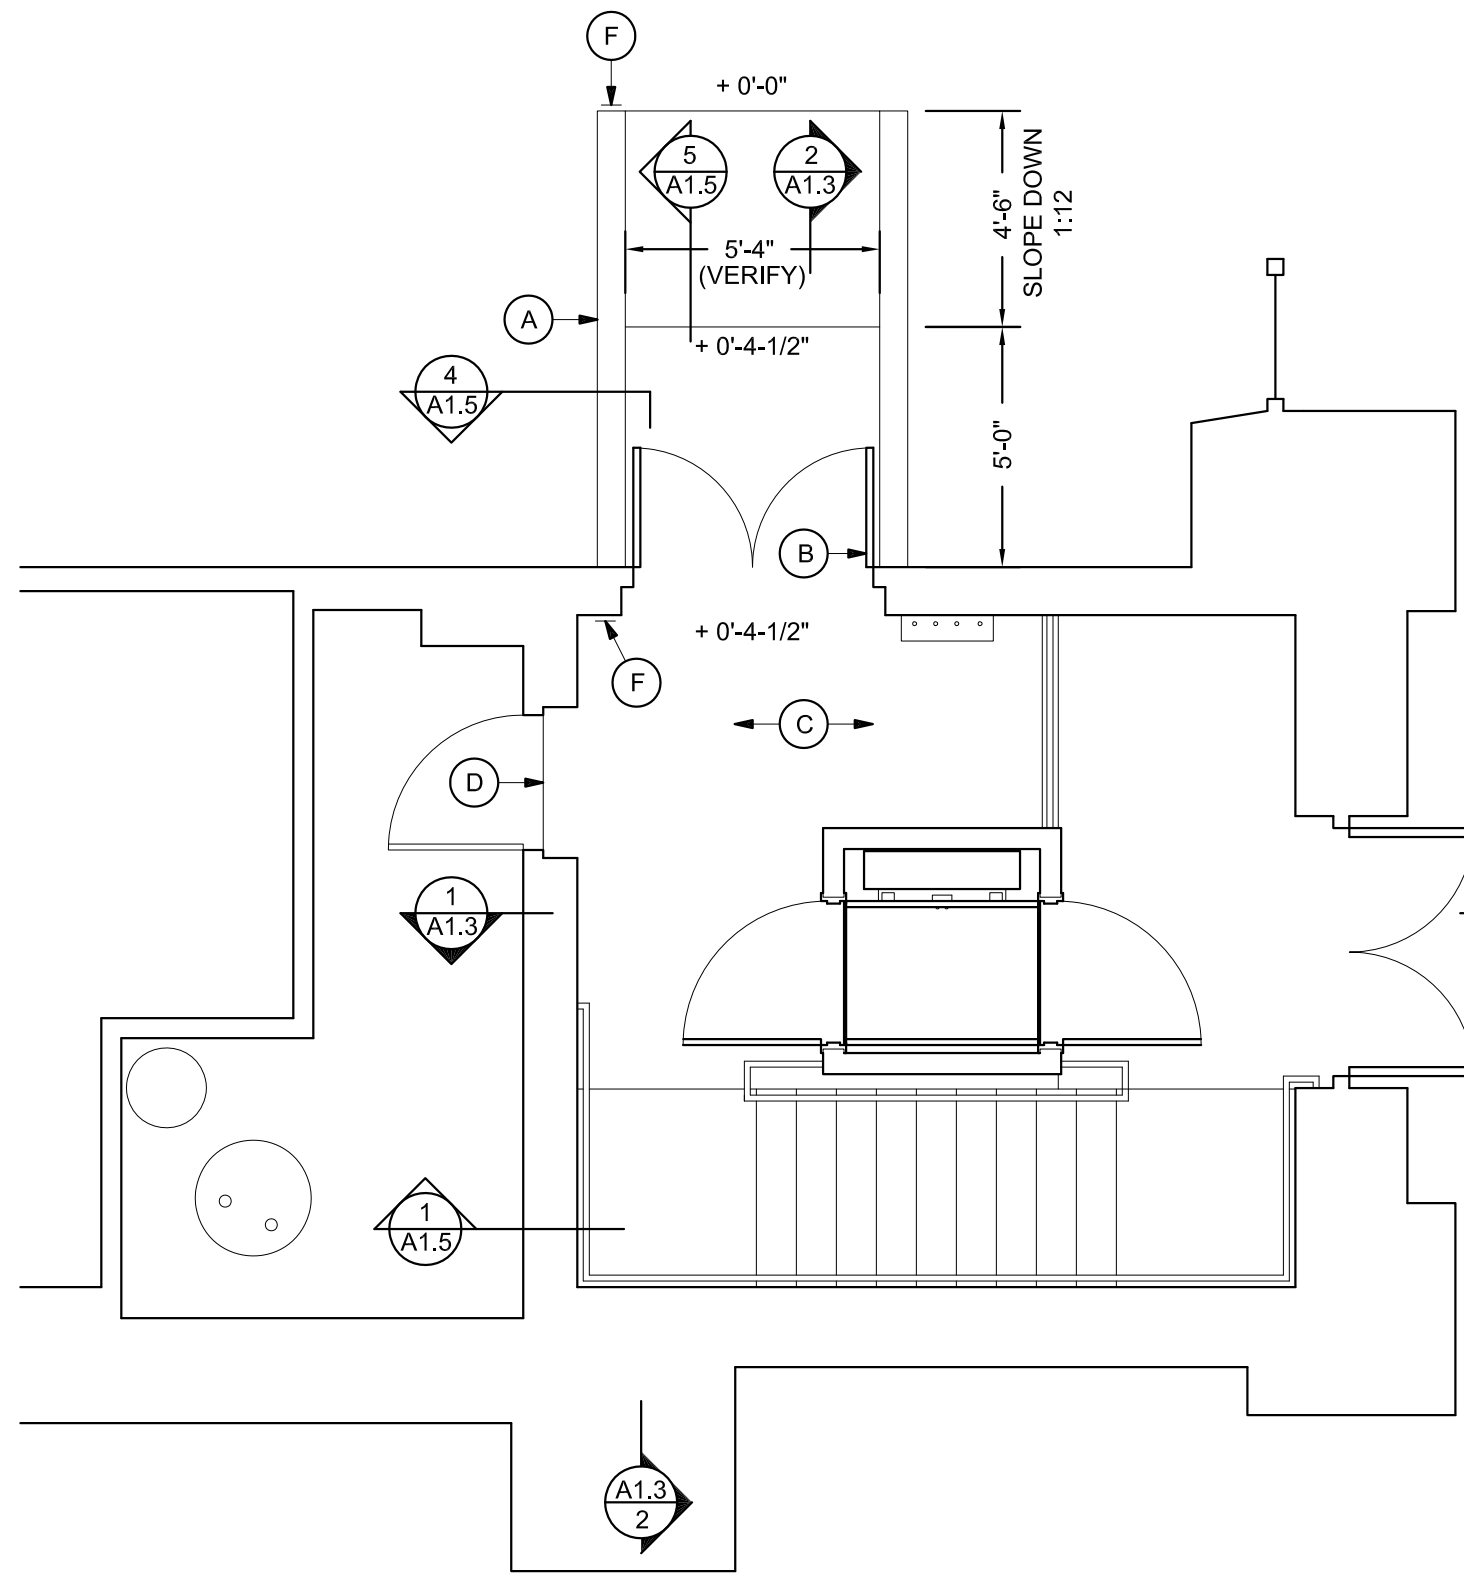

1 REVISED BASEMENT RAMP PLAN
 SK.1 1/4" = 1'-0"

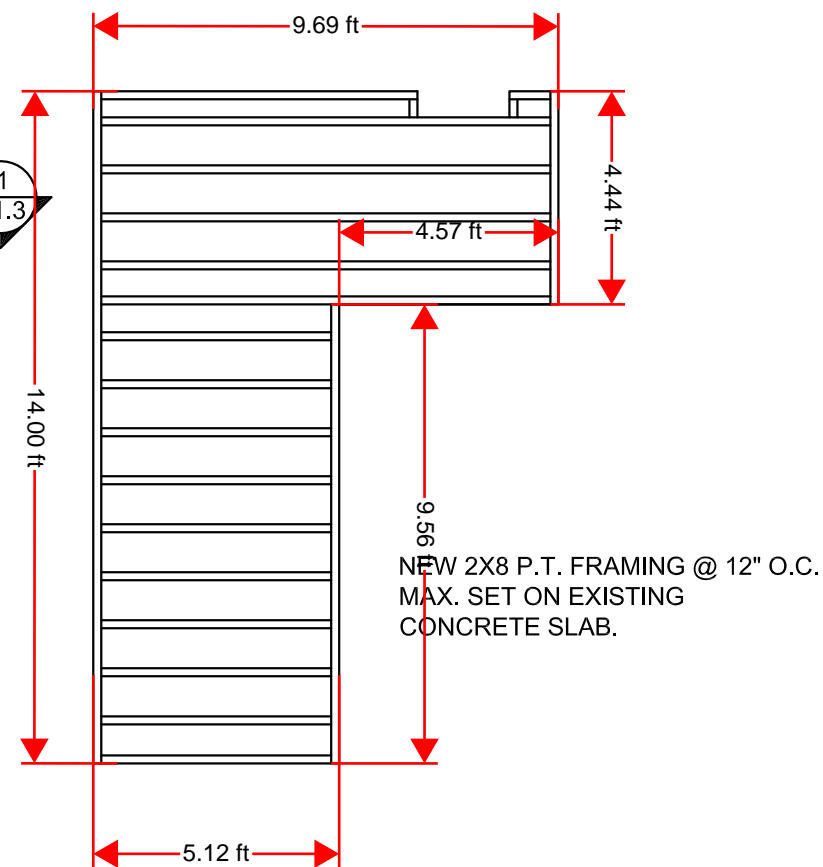

2 FLOOR FRAMING DIAGRAM
 SK.1 1/4" = 1'-0"