


"Looking South - INTO UNIT 15"

WALL DIAGRAM FOR 2ND FLOOR @ WINTER
 SEPARATION WALL - SIZED 4x7-10 +/-
 2nd FL Bedroom Fill in of door to separate
 unit 15 & 17
 SCALE 1/2" = 1'

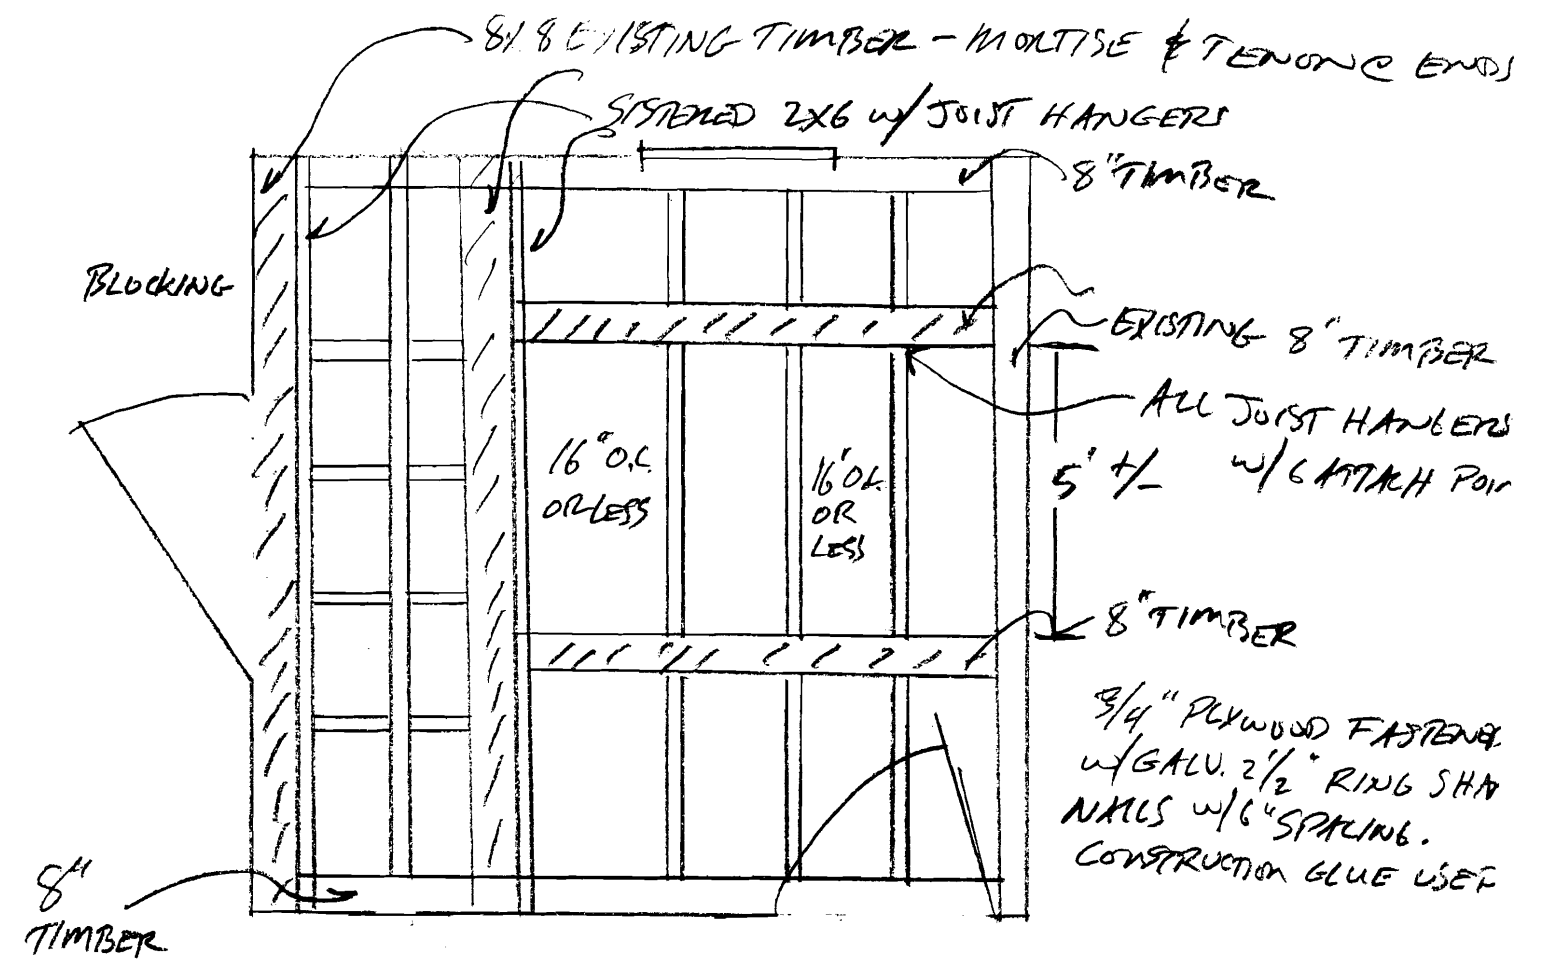

hatched /// EXISTING 2ND FLOOR BATH @ 17 WINTER ST.
 area
 SCALE 1/2" = 1'

JUN 20 2008

WARD RESIDENCE
15 & 17 WINTER ST - PORTLAND
21 JUNE 2008
PREPARED BY BOB GRAHAM
BOBS COASTAL CONSTRUCTION LLC