


# WINTER STREET

PAVED - PUBLIC 40' WIDE

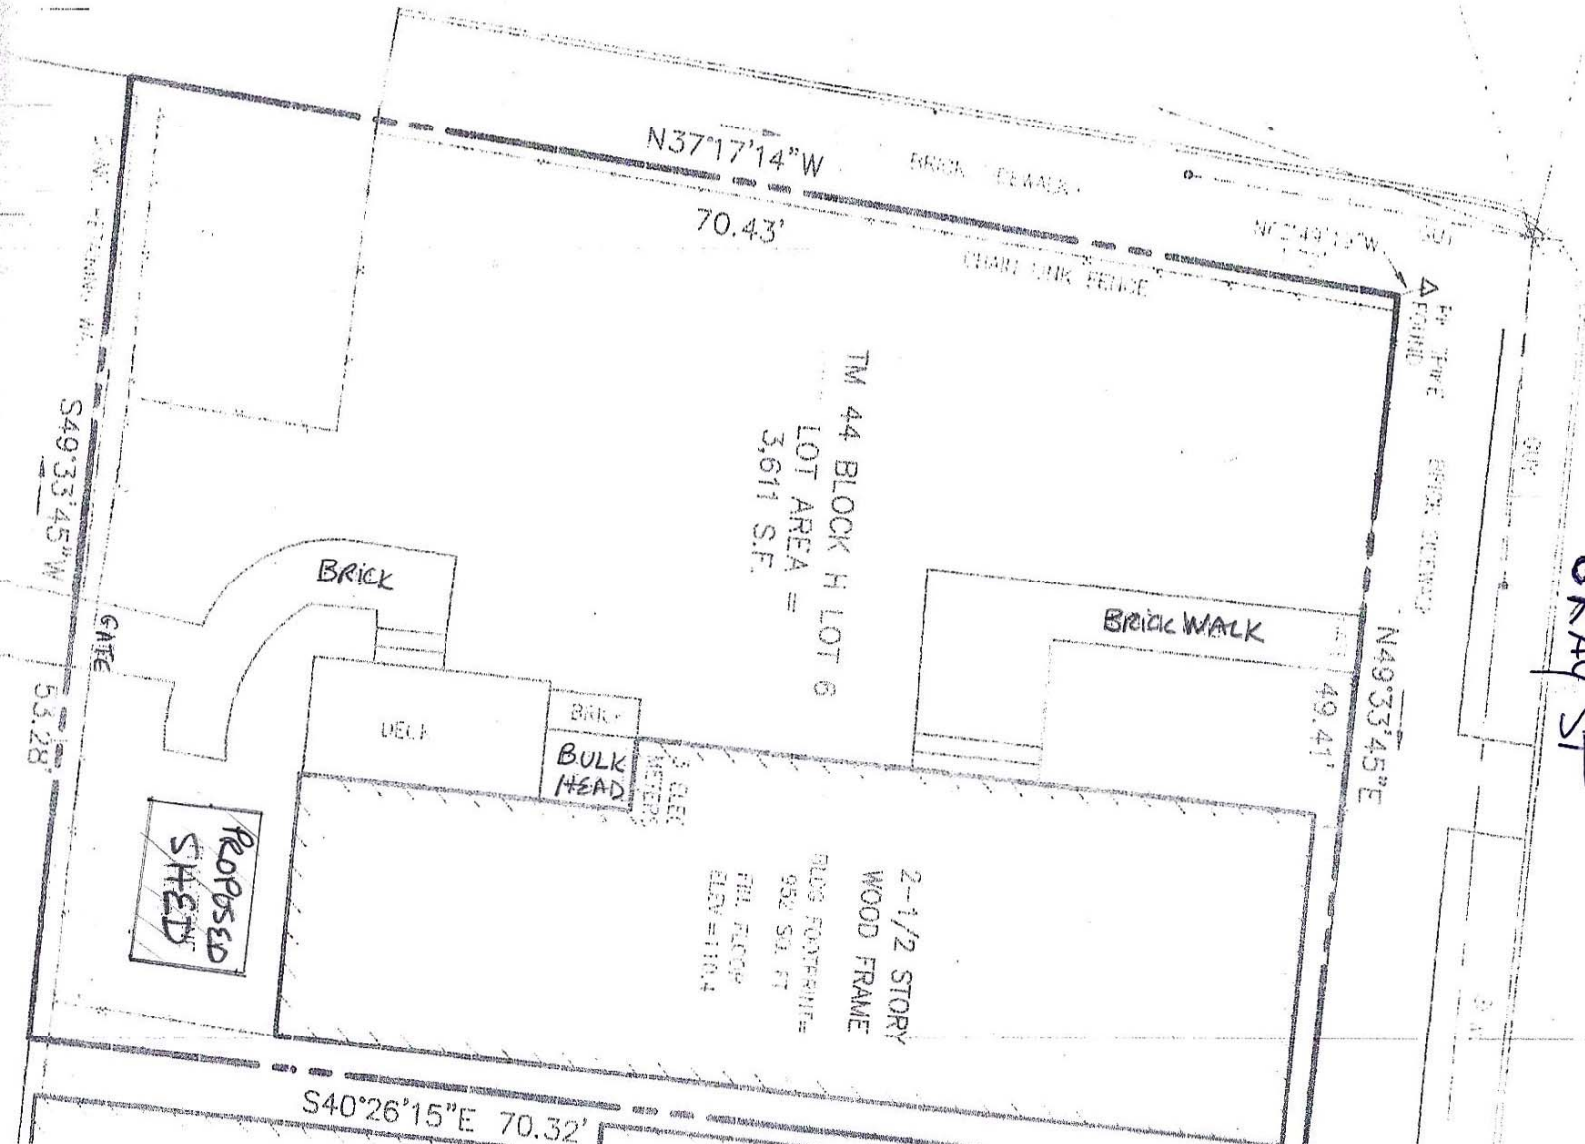

GRAY ST