




1 SIDEWALK VIEW OF ENTRANCE STOREFRONT
SCALE: 3/8" = 1'-0"=1'-0"

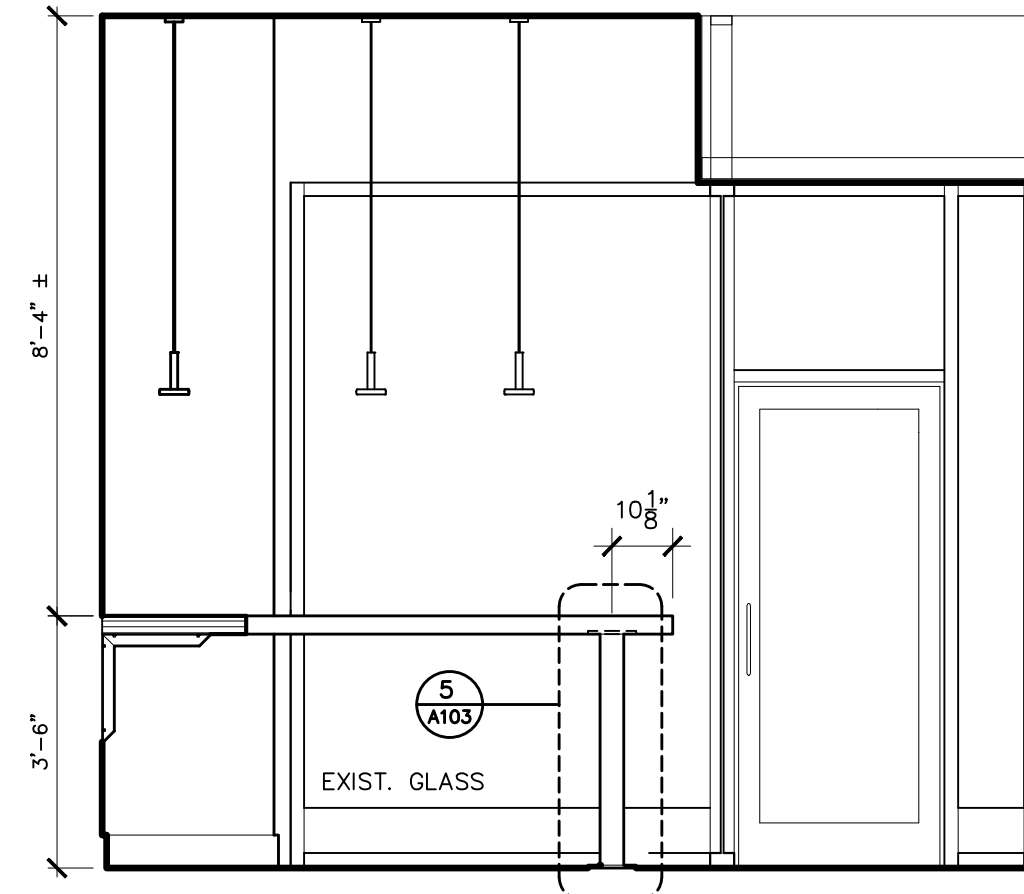


2 INTERIOR VIEW OF ENTRY STOREFRONT
SCALE: 3/8" = 1'-0"=1'-0"

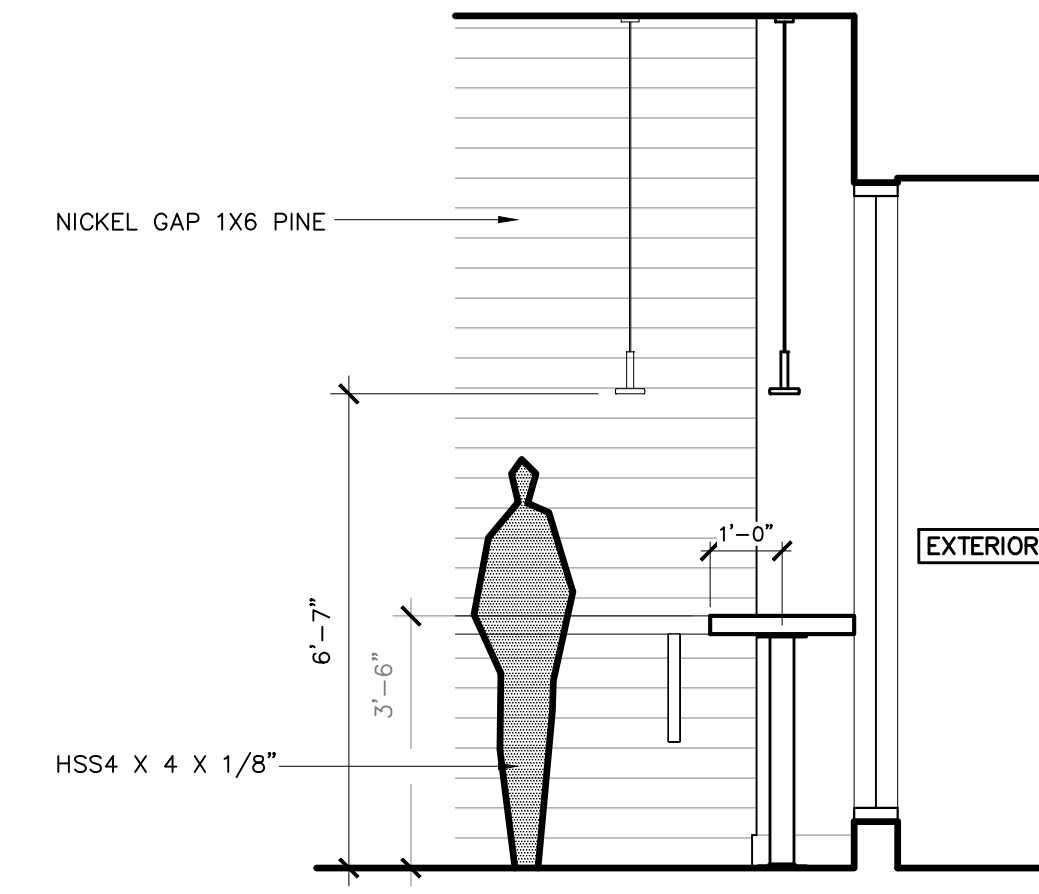


3 SECTION OF ENTRY STOREFRONT/COUNTER
SCALE: 3/8" = 1'-0"=1'-0"

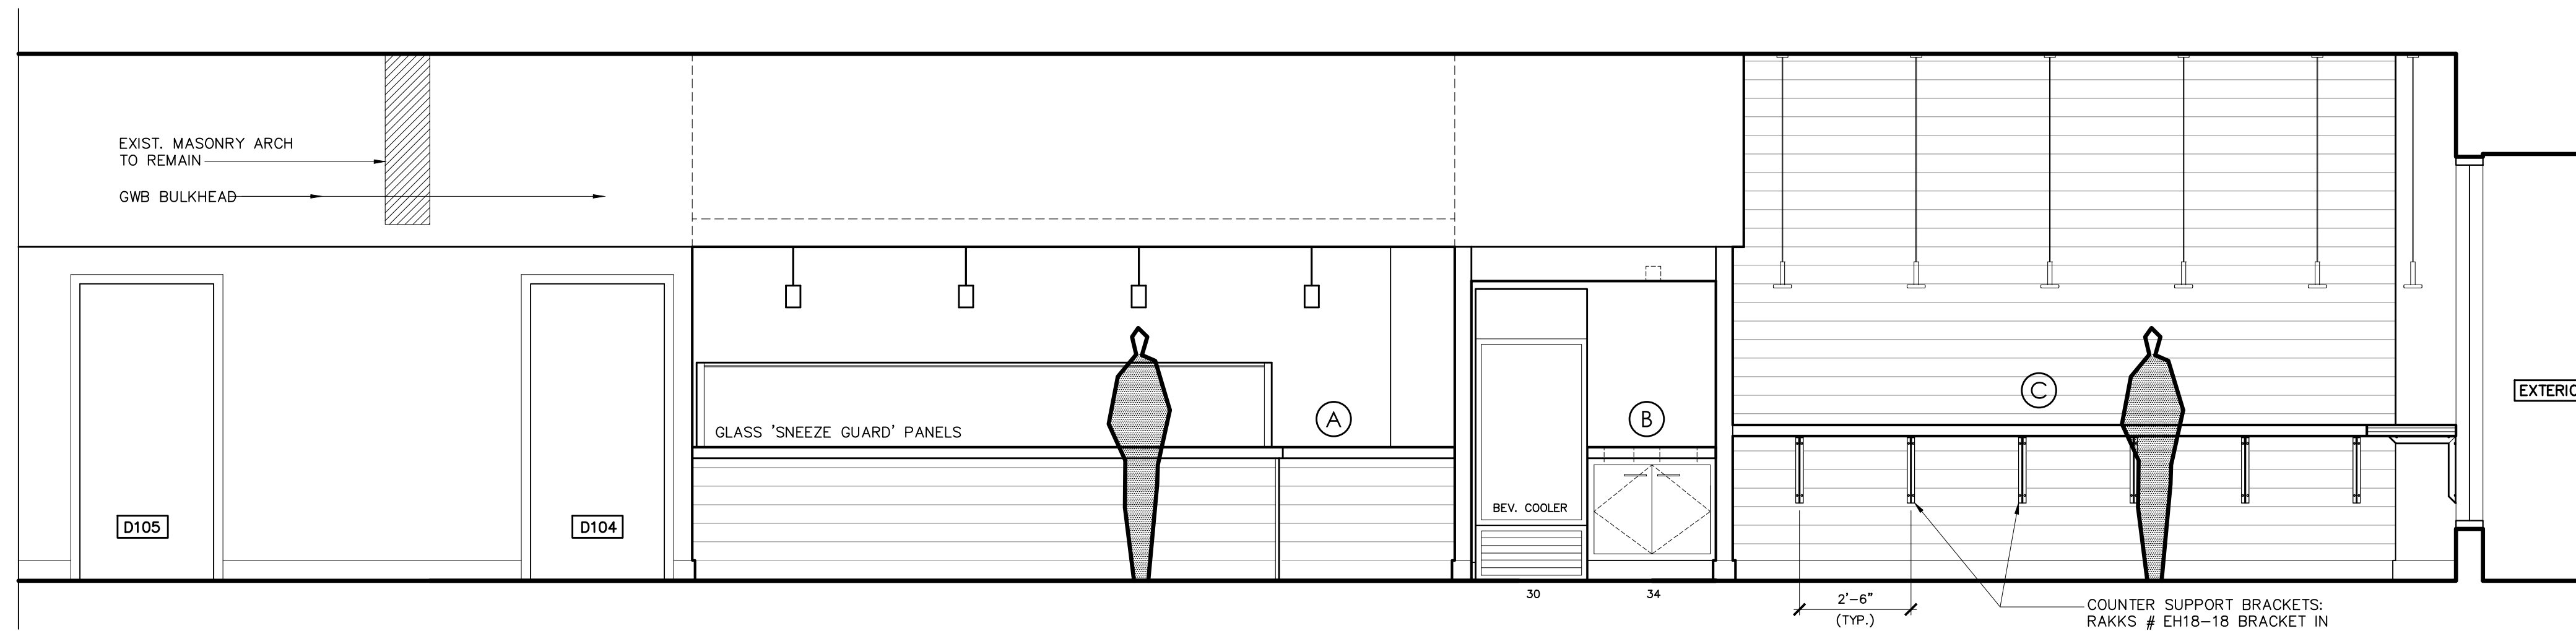


4 SOUTH-NORTH BUILDING SECTION OF RESTAURANT
SCALE: 3/8" = 1'-0"=1'-0"

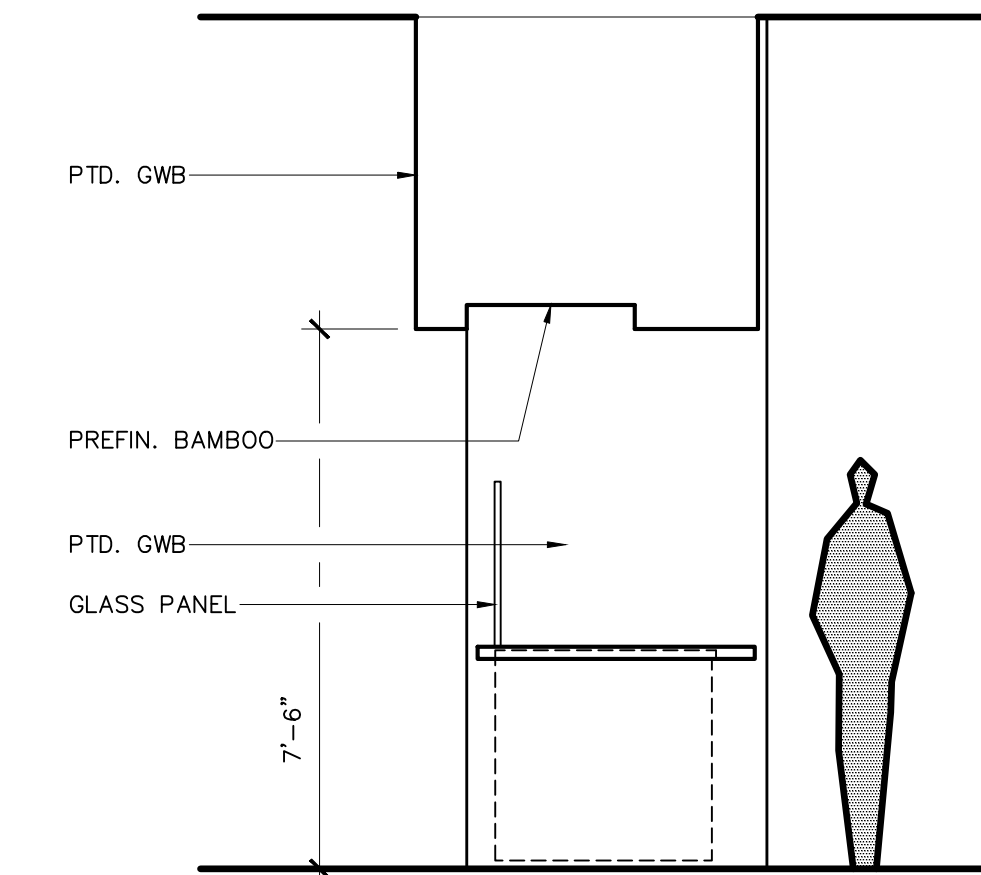

5 SECTION ACROSS SERVICE COUNTER
SCALE: 3/8" = 1'-0"=1'-0"

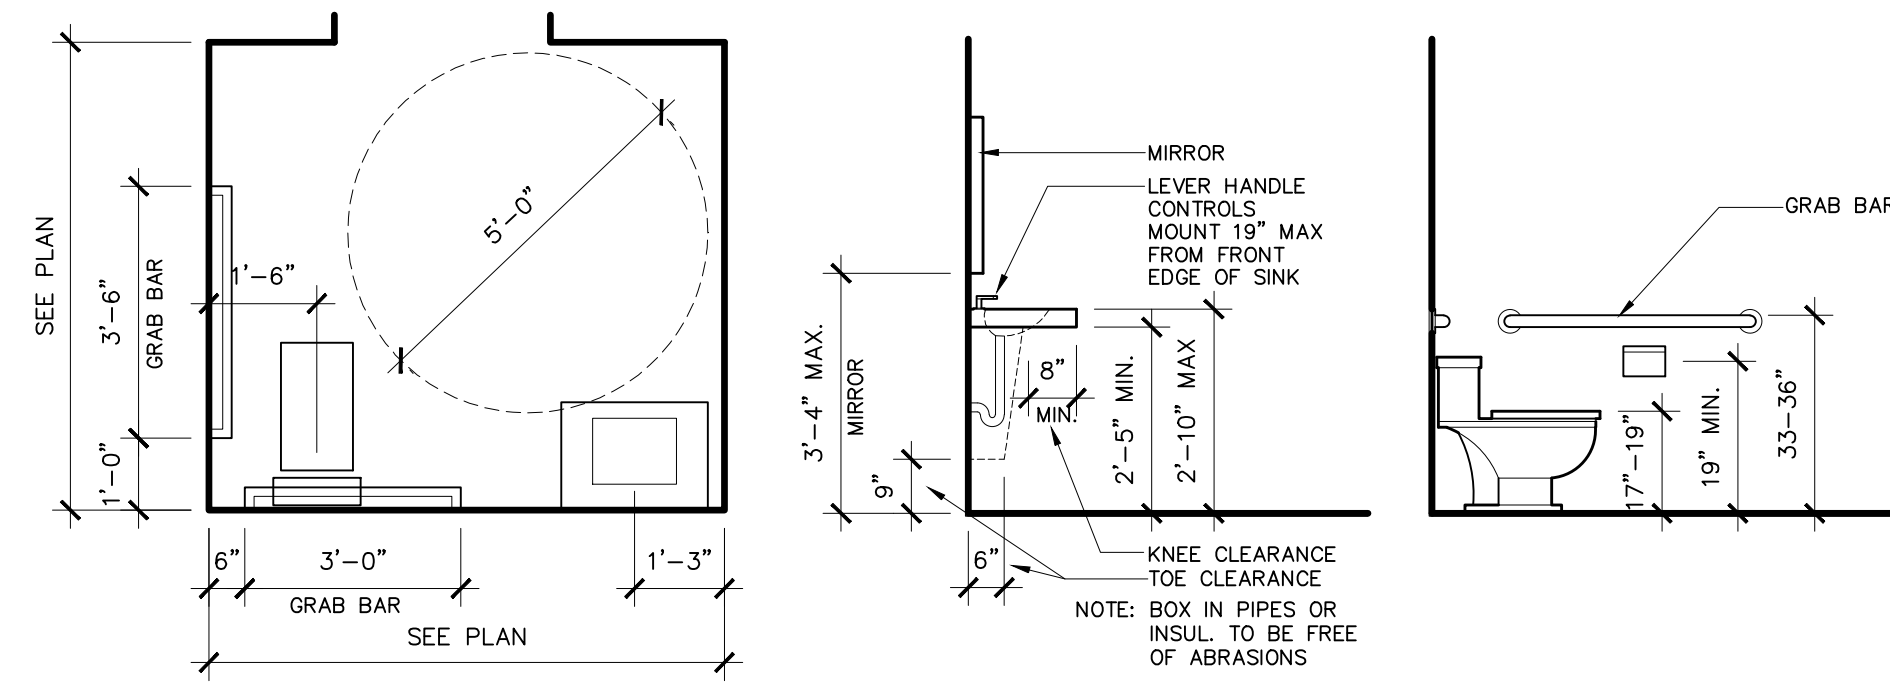

6 ENLARGED BATHROOM PLAN AND INTERIOR ELEVATIONS
SCALE: 3/8" = 1'-0"=1'-0"

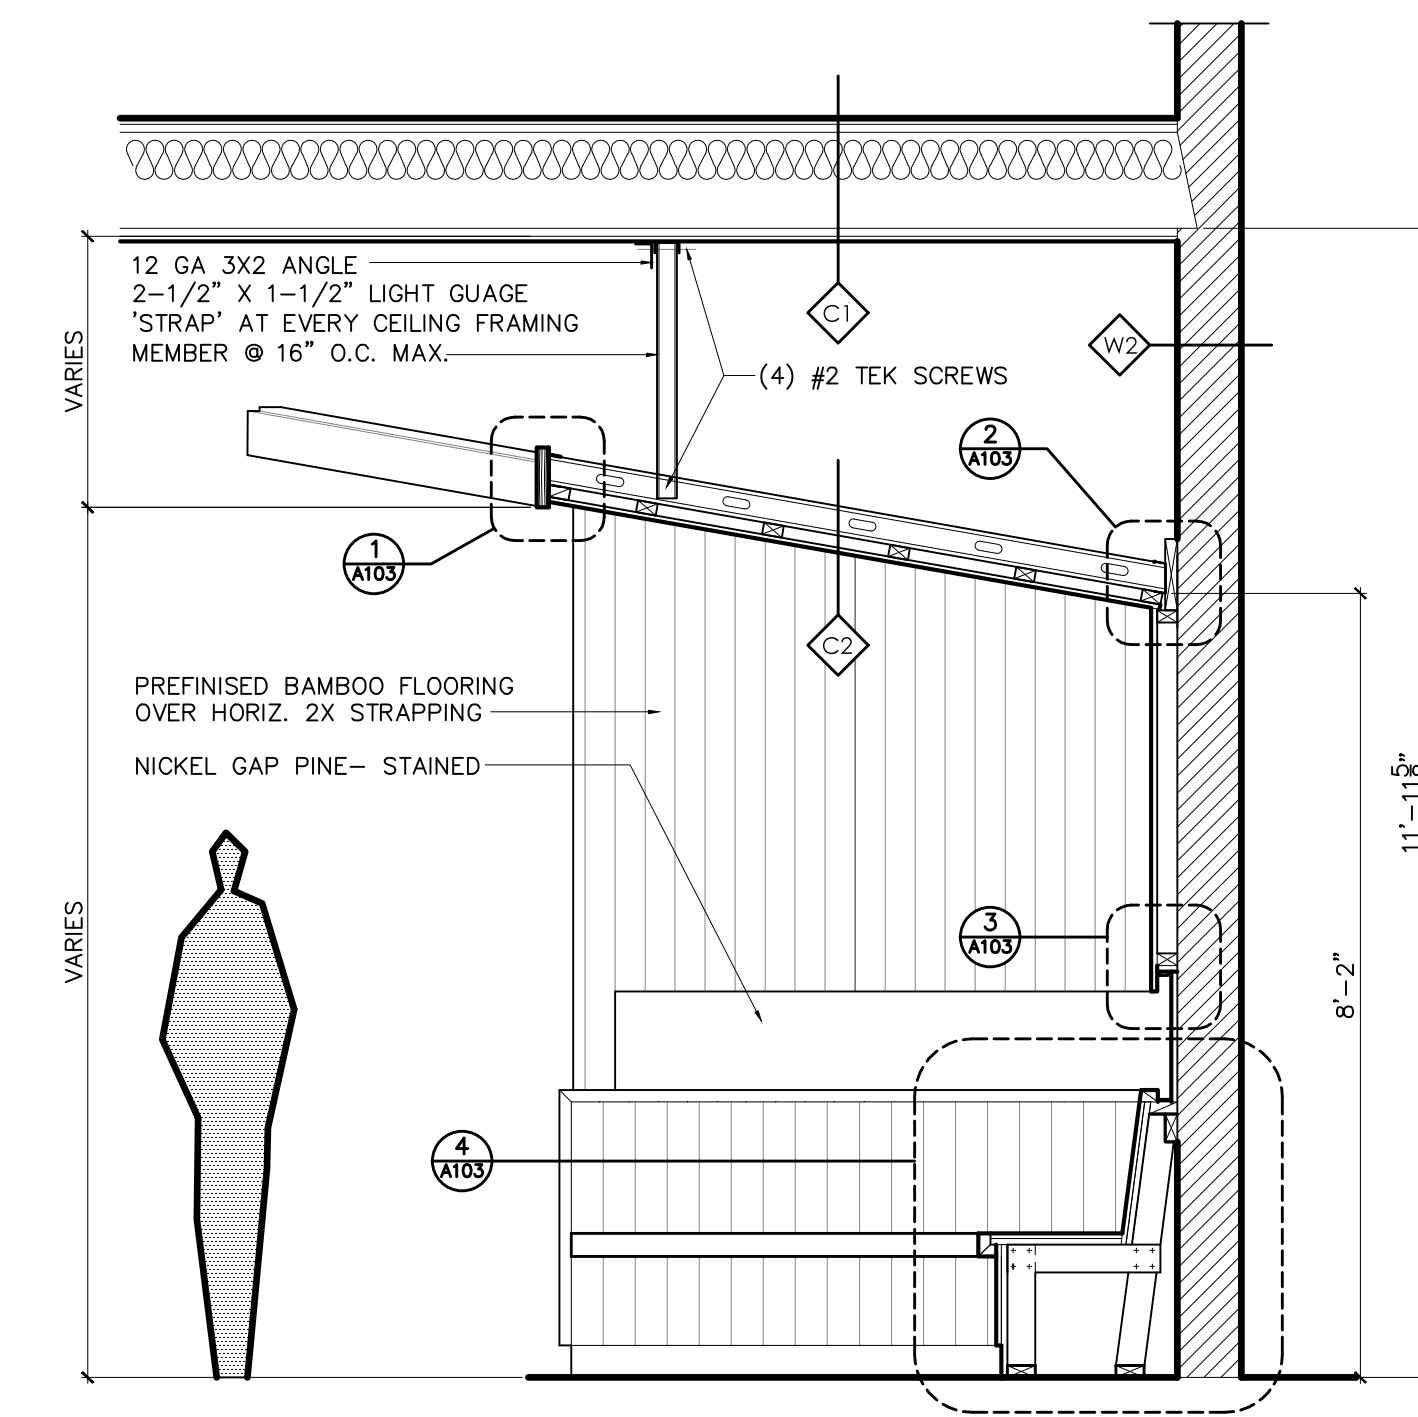

7 SECTION THROUGH BUILT-IN BENCH AND HANGING CEILING
SCALE: 1/2" = 1'-0"=1'-0"