

**MARK
MUELLER
ARCHITECTS**
A.I.A.

100 Commercial Street
Suite 205
Portland, Maine 04101
Phone: 207.774.9057
Fax: 207.773.9851
Email: rfm@muellerarchitects.com


© COPYRIGHT 2014
MUELLER ARCHITECTS, LLC




NEW CANOPY W/ DOWN LIGHTS, TYPICAL

NEW SIGNAGE W/ SIGNAGE LIGHTS, TYPICAL


CONGRESS STREET ELEVATION
SCALE: 1/8"=1'-0"

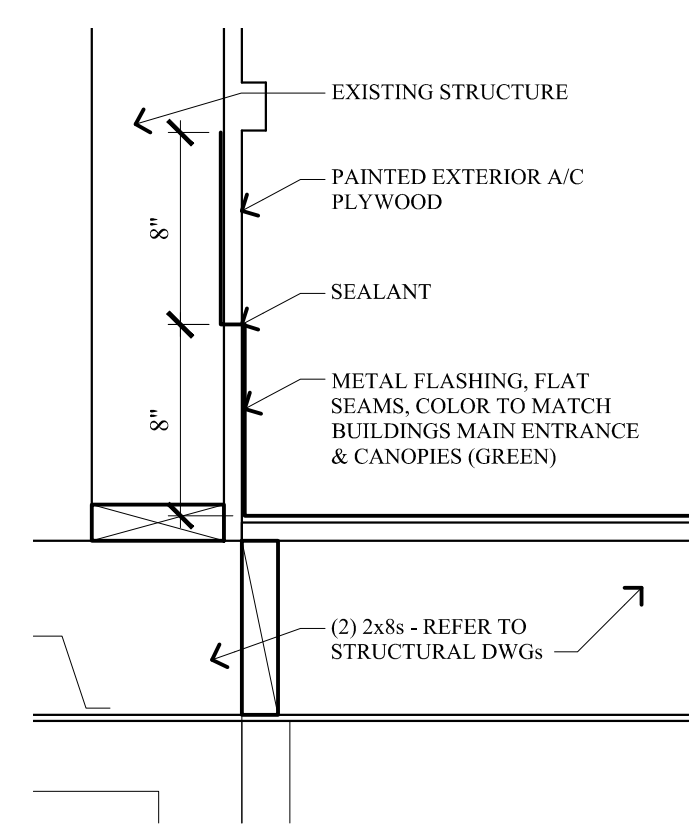

FLASHING DETAIL "A"
SCALE: 1 1/2"=1'-0"

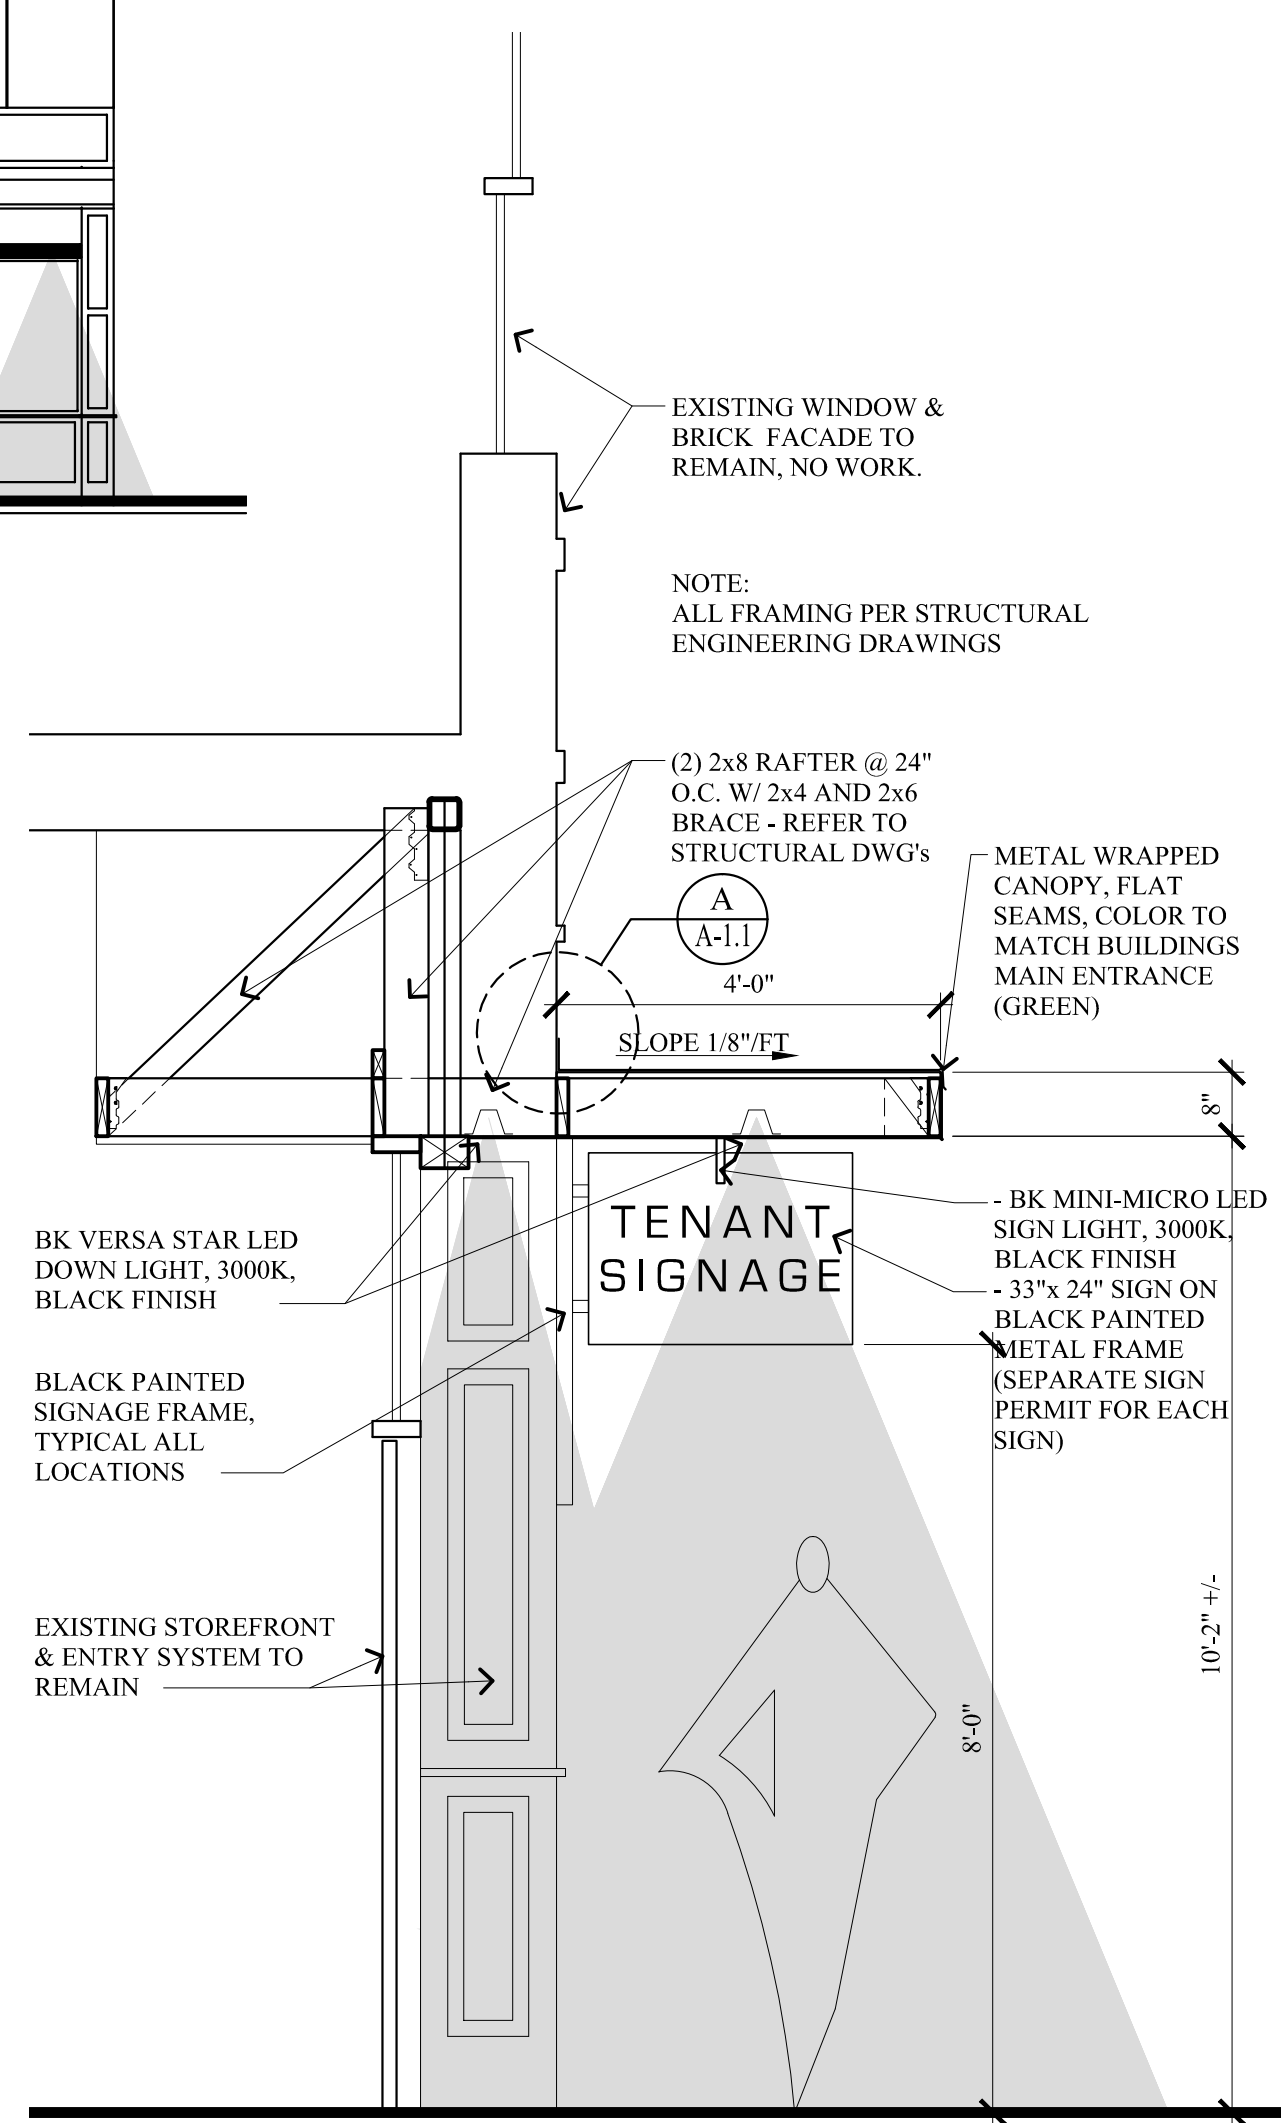

SECTION
SCALE: 1/2"=1'-0"

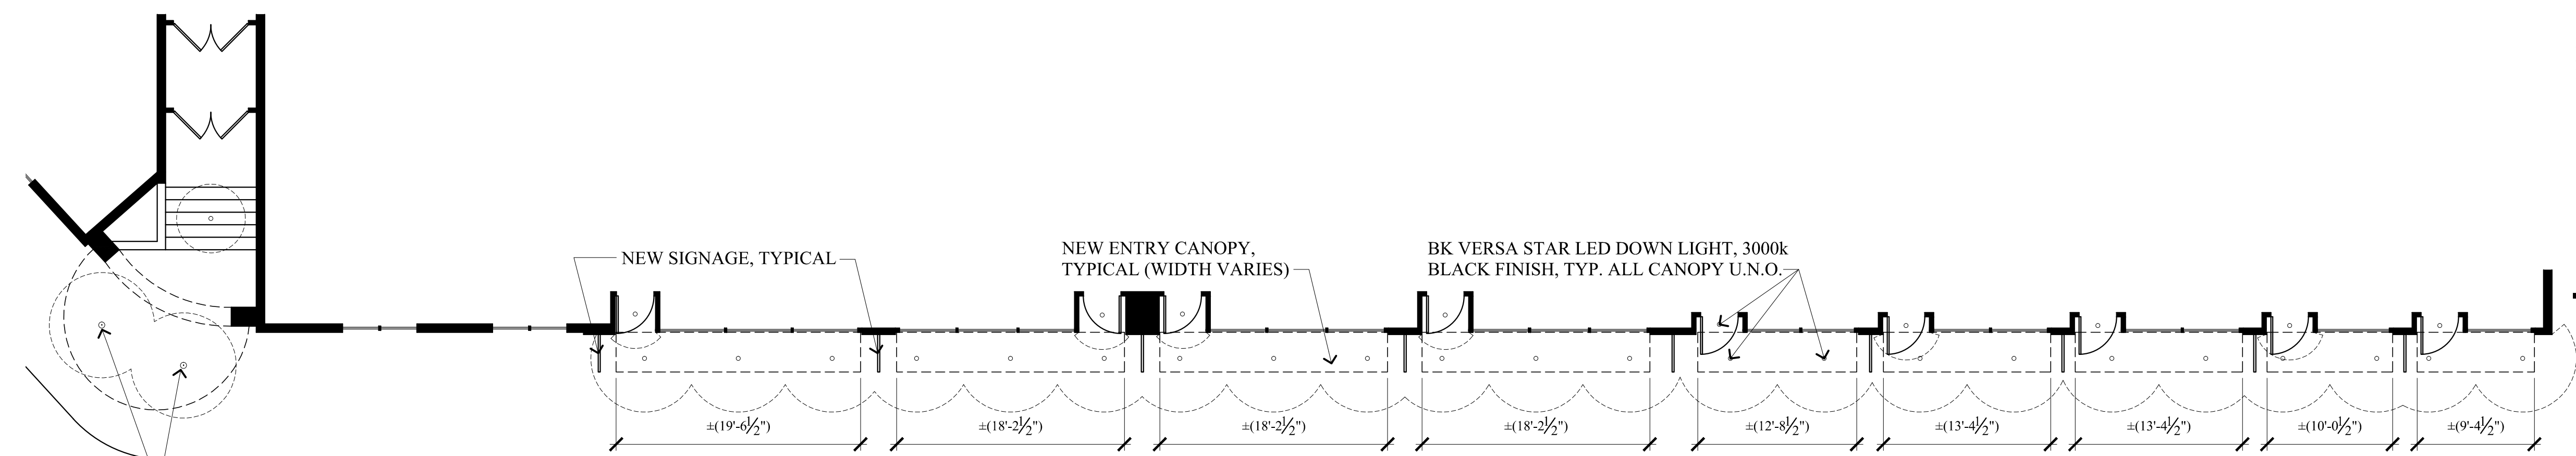

CONGRESS STREET

CANOPY PLAN
SCALE: 1/8"=1'-0"

LAFAYETTE CANOPY RENOVATIONS
CONGRESS STREET - PORTLAND, MAINE

TENANT FIT-UP:

REVISIONS
DATE

9.30.14

PROJECT
LAFAYETTE CANOPY RENOVATIONS

DRAWN BY

CHECK BY
MLM

A-11

PERMIT SET: SEPTEMBER 30, 2014