

PLANS PREPARED FOR:



US Cellular
We connect with you
10 Corporate Drive, Suite 210, Bedford, NH 03110

PROJECT INFORMATION
853419-LAFAYETTE
APARTMENTS
638 CONGRESS STREET
PORTLAND, ME 04101
(CUMBERLAND COUNTY)

PLANS PREPARED BY:




amec
511 Congress Street Suite 200, Portland ME 04101
P: (207) 775-5401 F: (207) 772-4762 www.amec.com

PROJECT COORDINATION & MANAGEMENT:

KJK Wireless, LLC
127 Ridge Road, Nashua, NH 03062
Phone: (603) 888-8974

SEAL



REV	DATE	ISSUED FOR
△	9/30/14	ISSUED FOR CONSTRUCTION


PROJECT NO: 3618138235

DRAWN BY: CBM


RELEASED BY: MSD

SHEET TITLE
**EXISTING EQUIPMENT
LAYOUT AND
ELEVATIONS**


SHEET NUMBER C-3	REVISION: 0
----------------------------	-----------------------

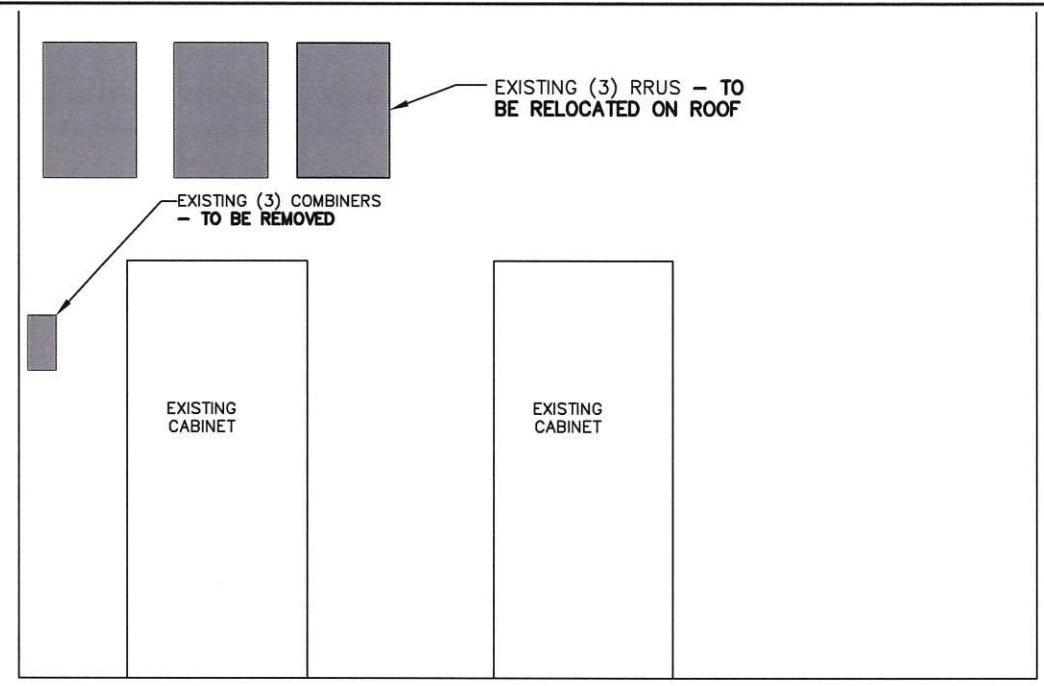

A **CABINET ELEVATION FRONT**
SCALE: N.T.S.

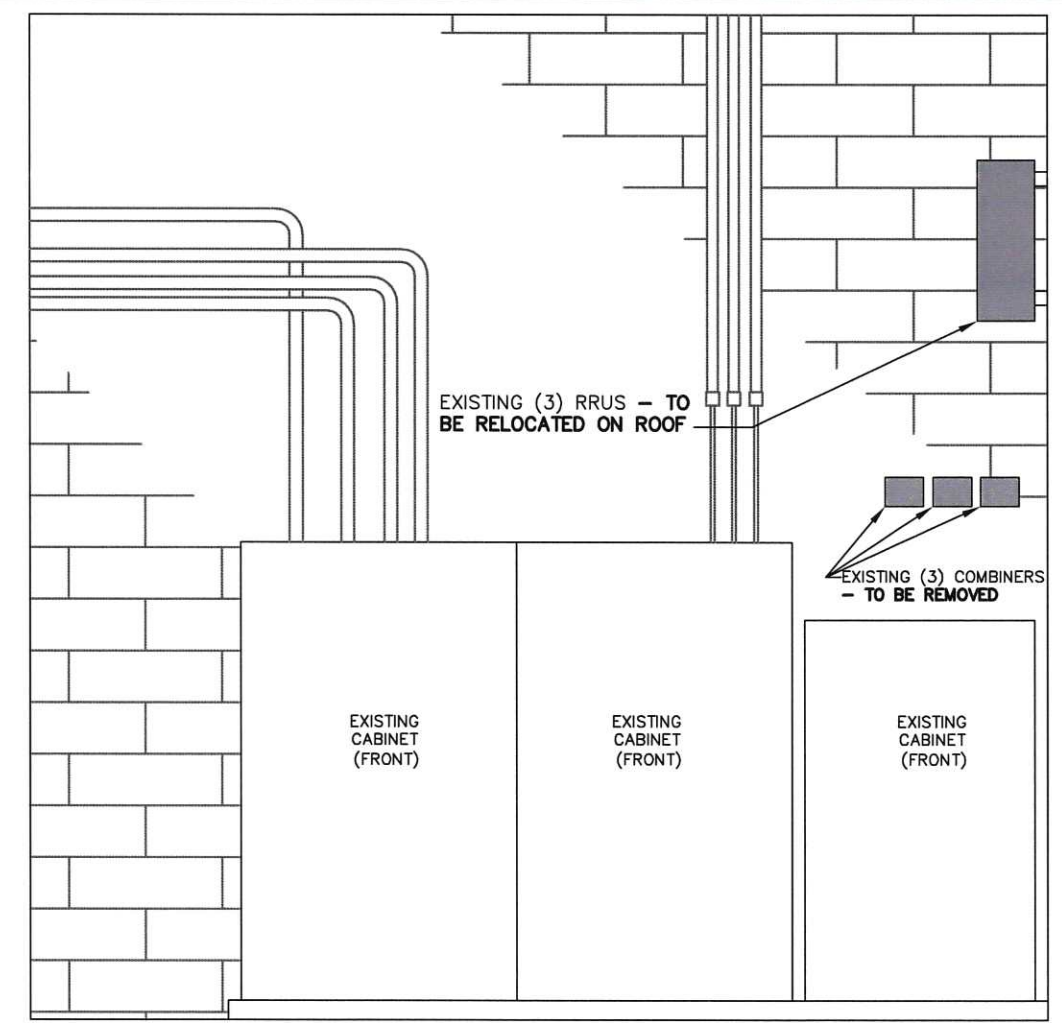

B **RRUS, CAC AND COMBINERS ELEVATION**
SCALE: N.T.S.

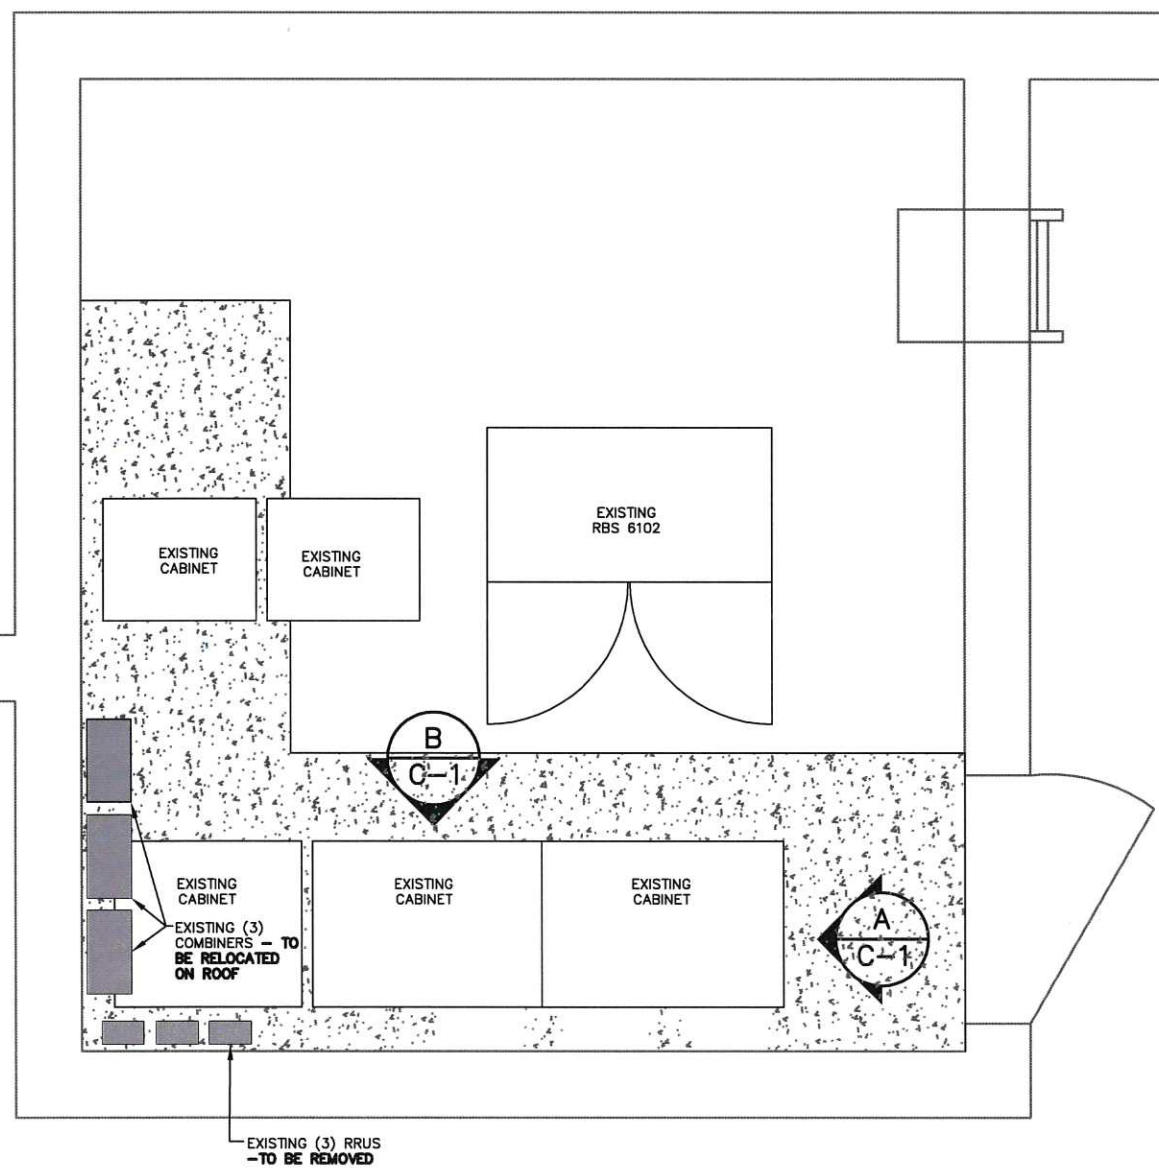

EQUIPMENT LAYOUT
SCALE: N.T.S.