

© 2016 RYAN SENATORE ARCHITECTURE

LAYFAYETTE BUILDING RENOVATION  
PARK STREET  
PORTLAND, MAINE



RYAN SENATORE  
**ARCHITECTURE**  
565 CONGRESS STREET  
PORTLAND, MAINE 04101  
207-747-5159  
senatorearchitecture.com

CONSULTANTS:

REVISIONS:

DATE: SEPTEMBER 29, 2016

PROJECT No. 1621


DRAWN BY: RJS, RRT

CHECKED BY: RJS


SCALE: AS NOTED

SHEET TITLE:  
SECTION CALL  
OUTS

A3-0

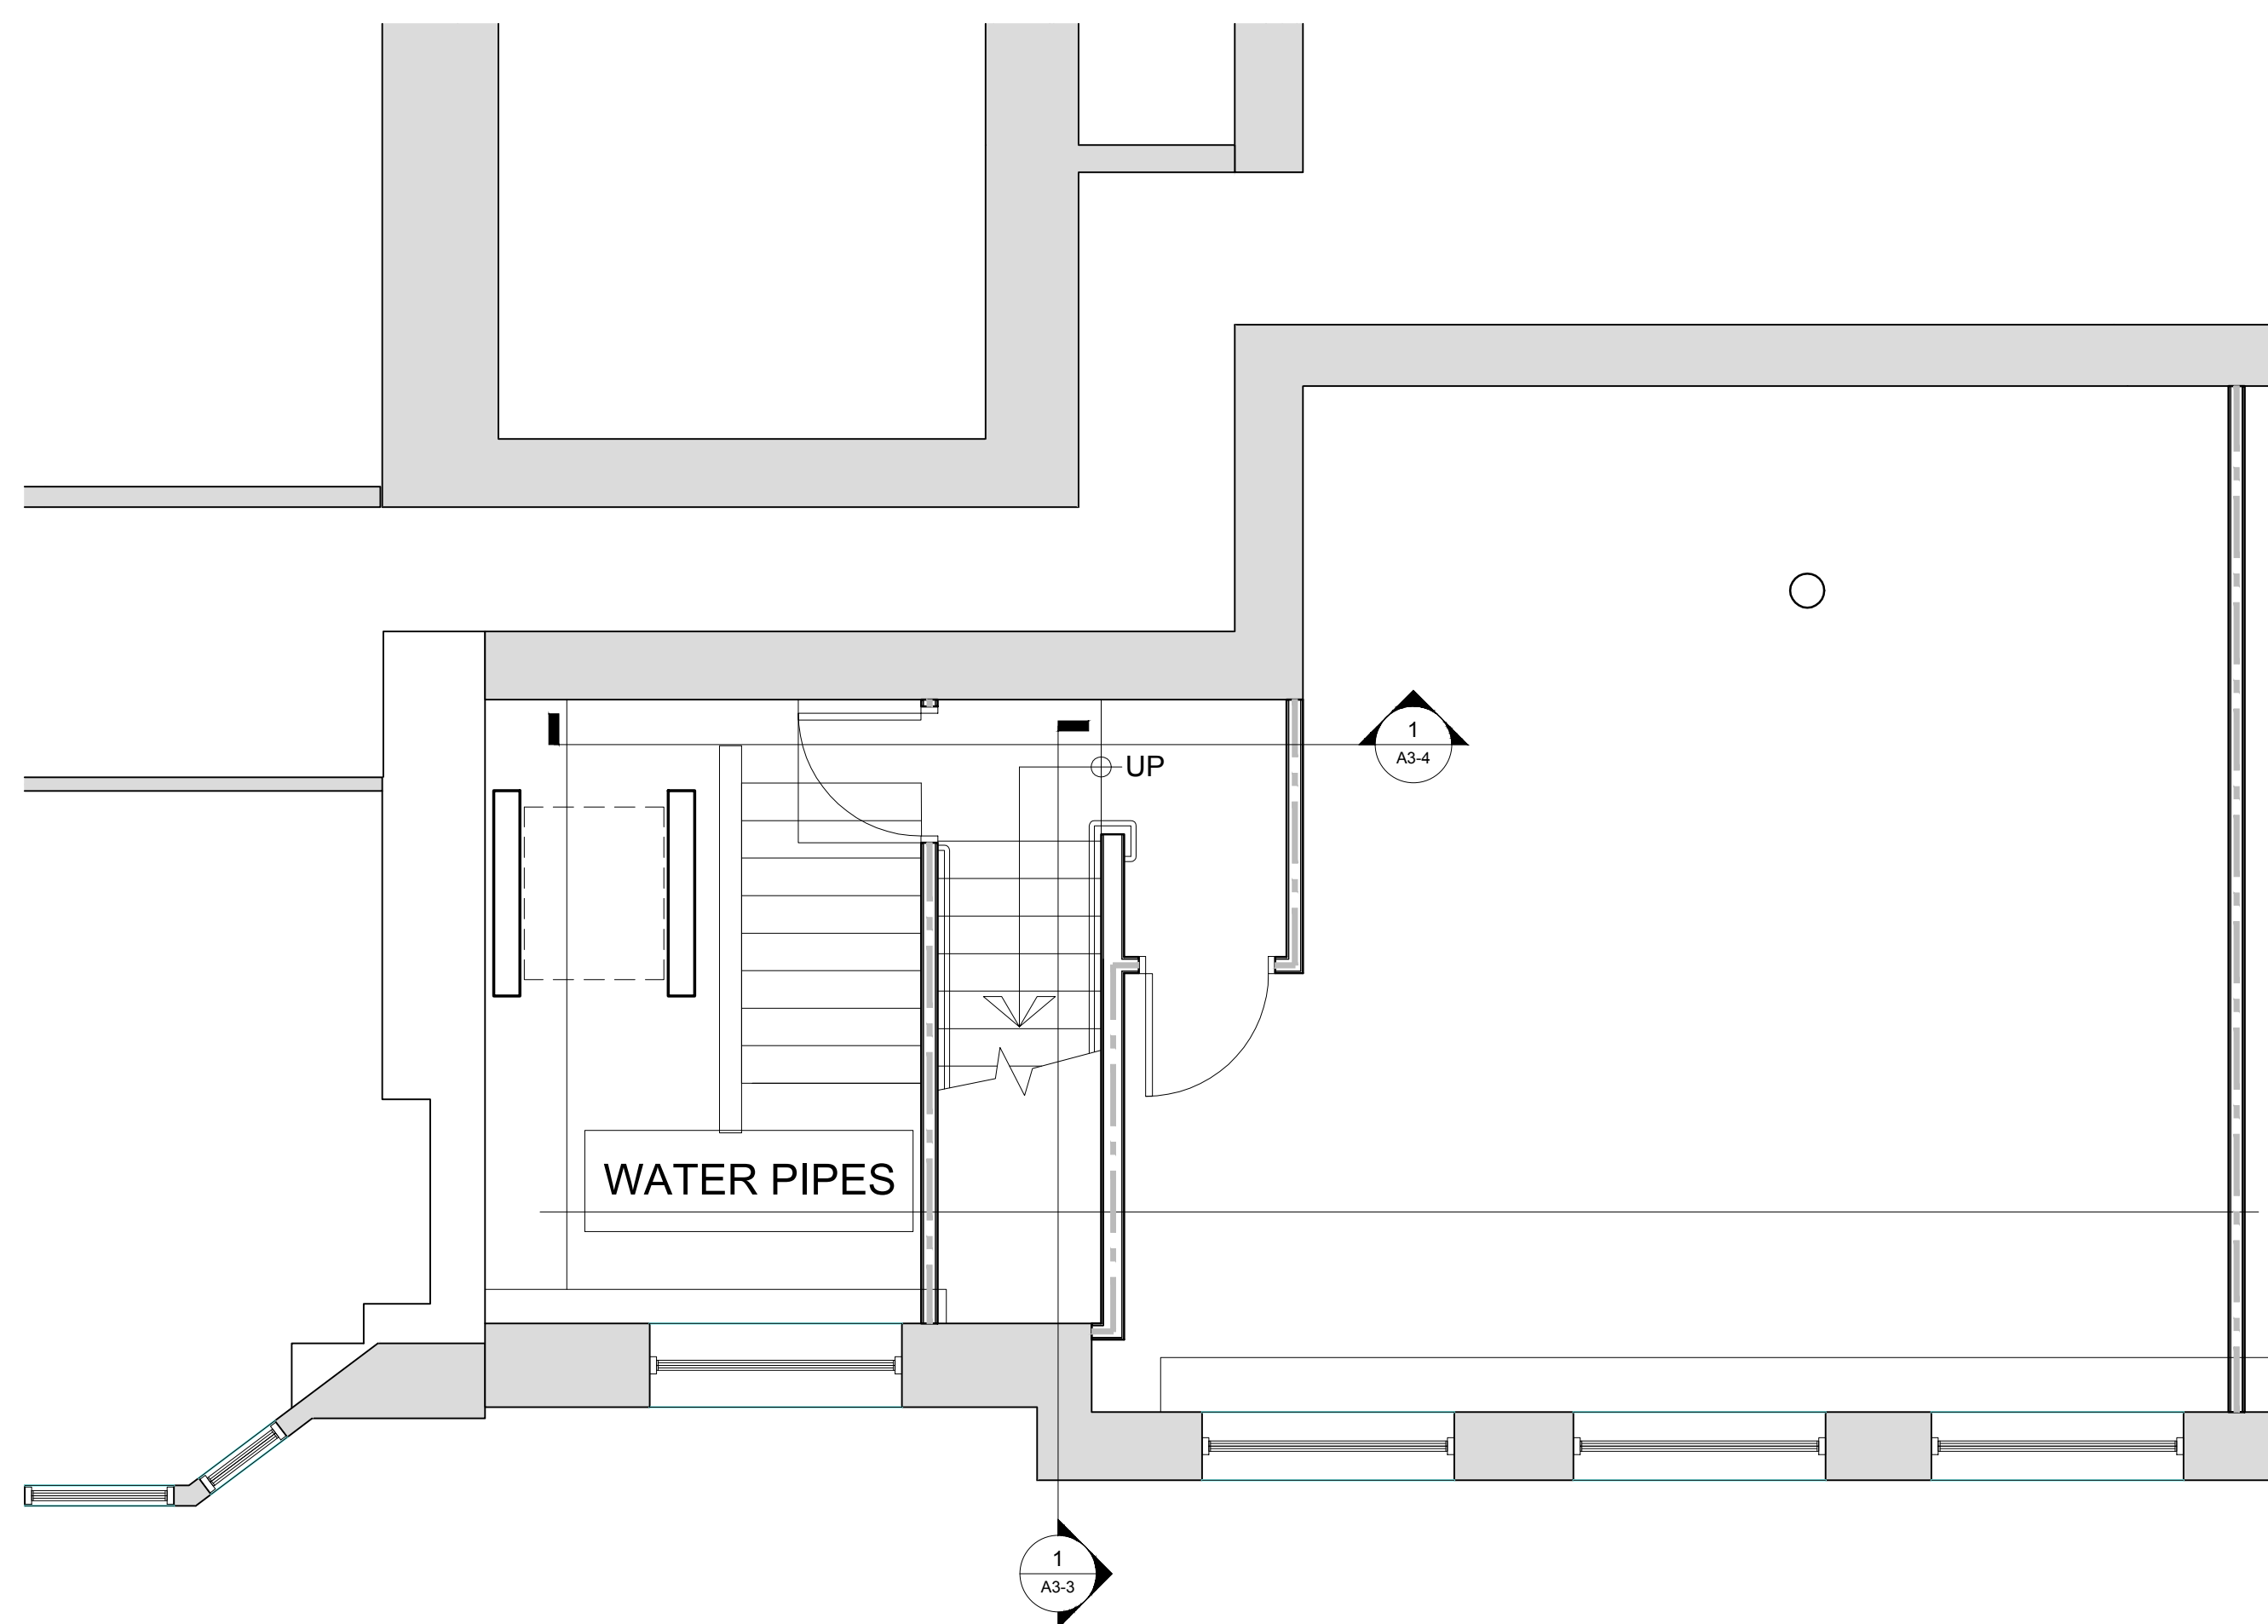

2 BASEMENT - SECTION CALL OUT PLAN  
1/4" = 1'-0"

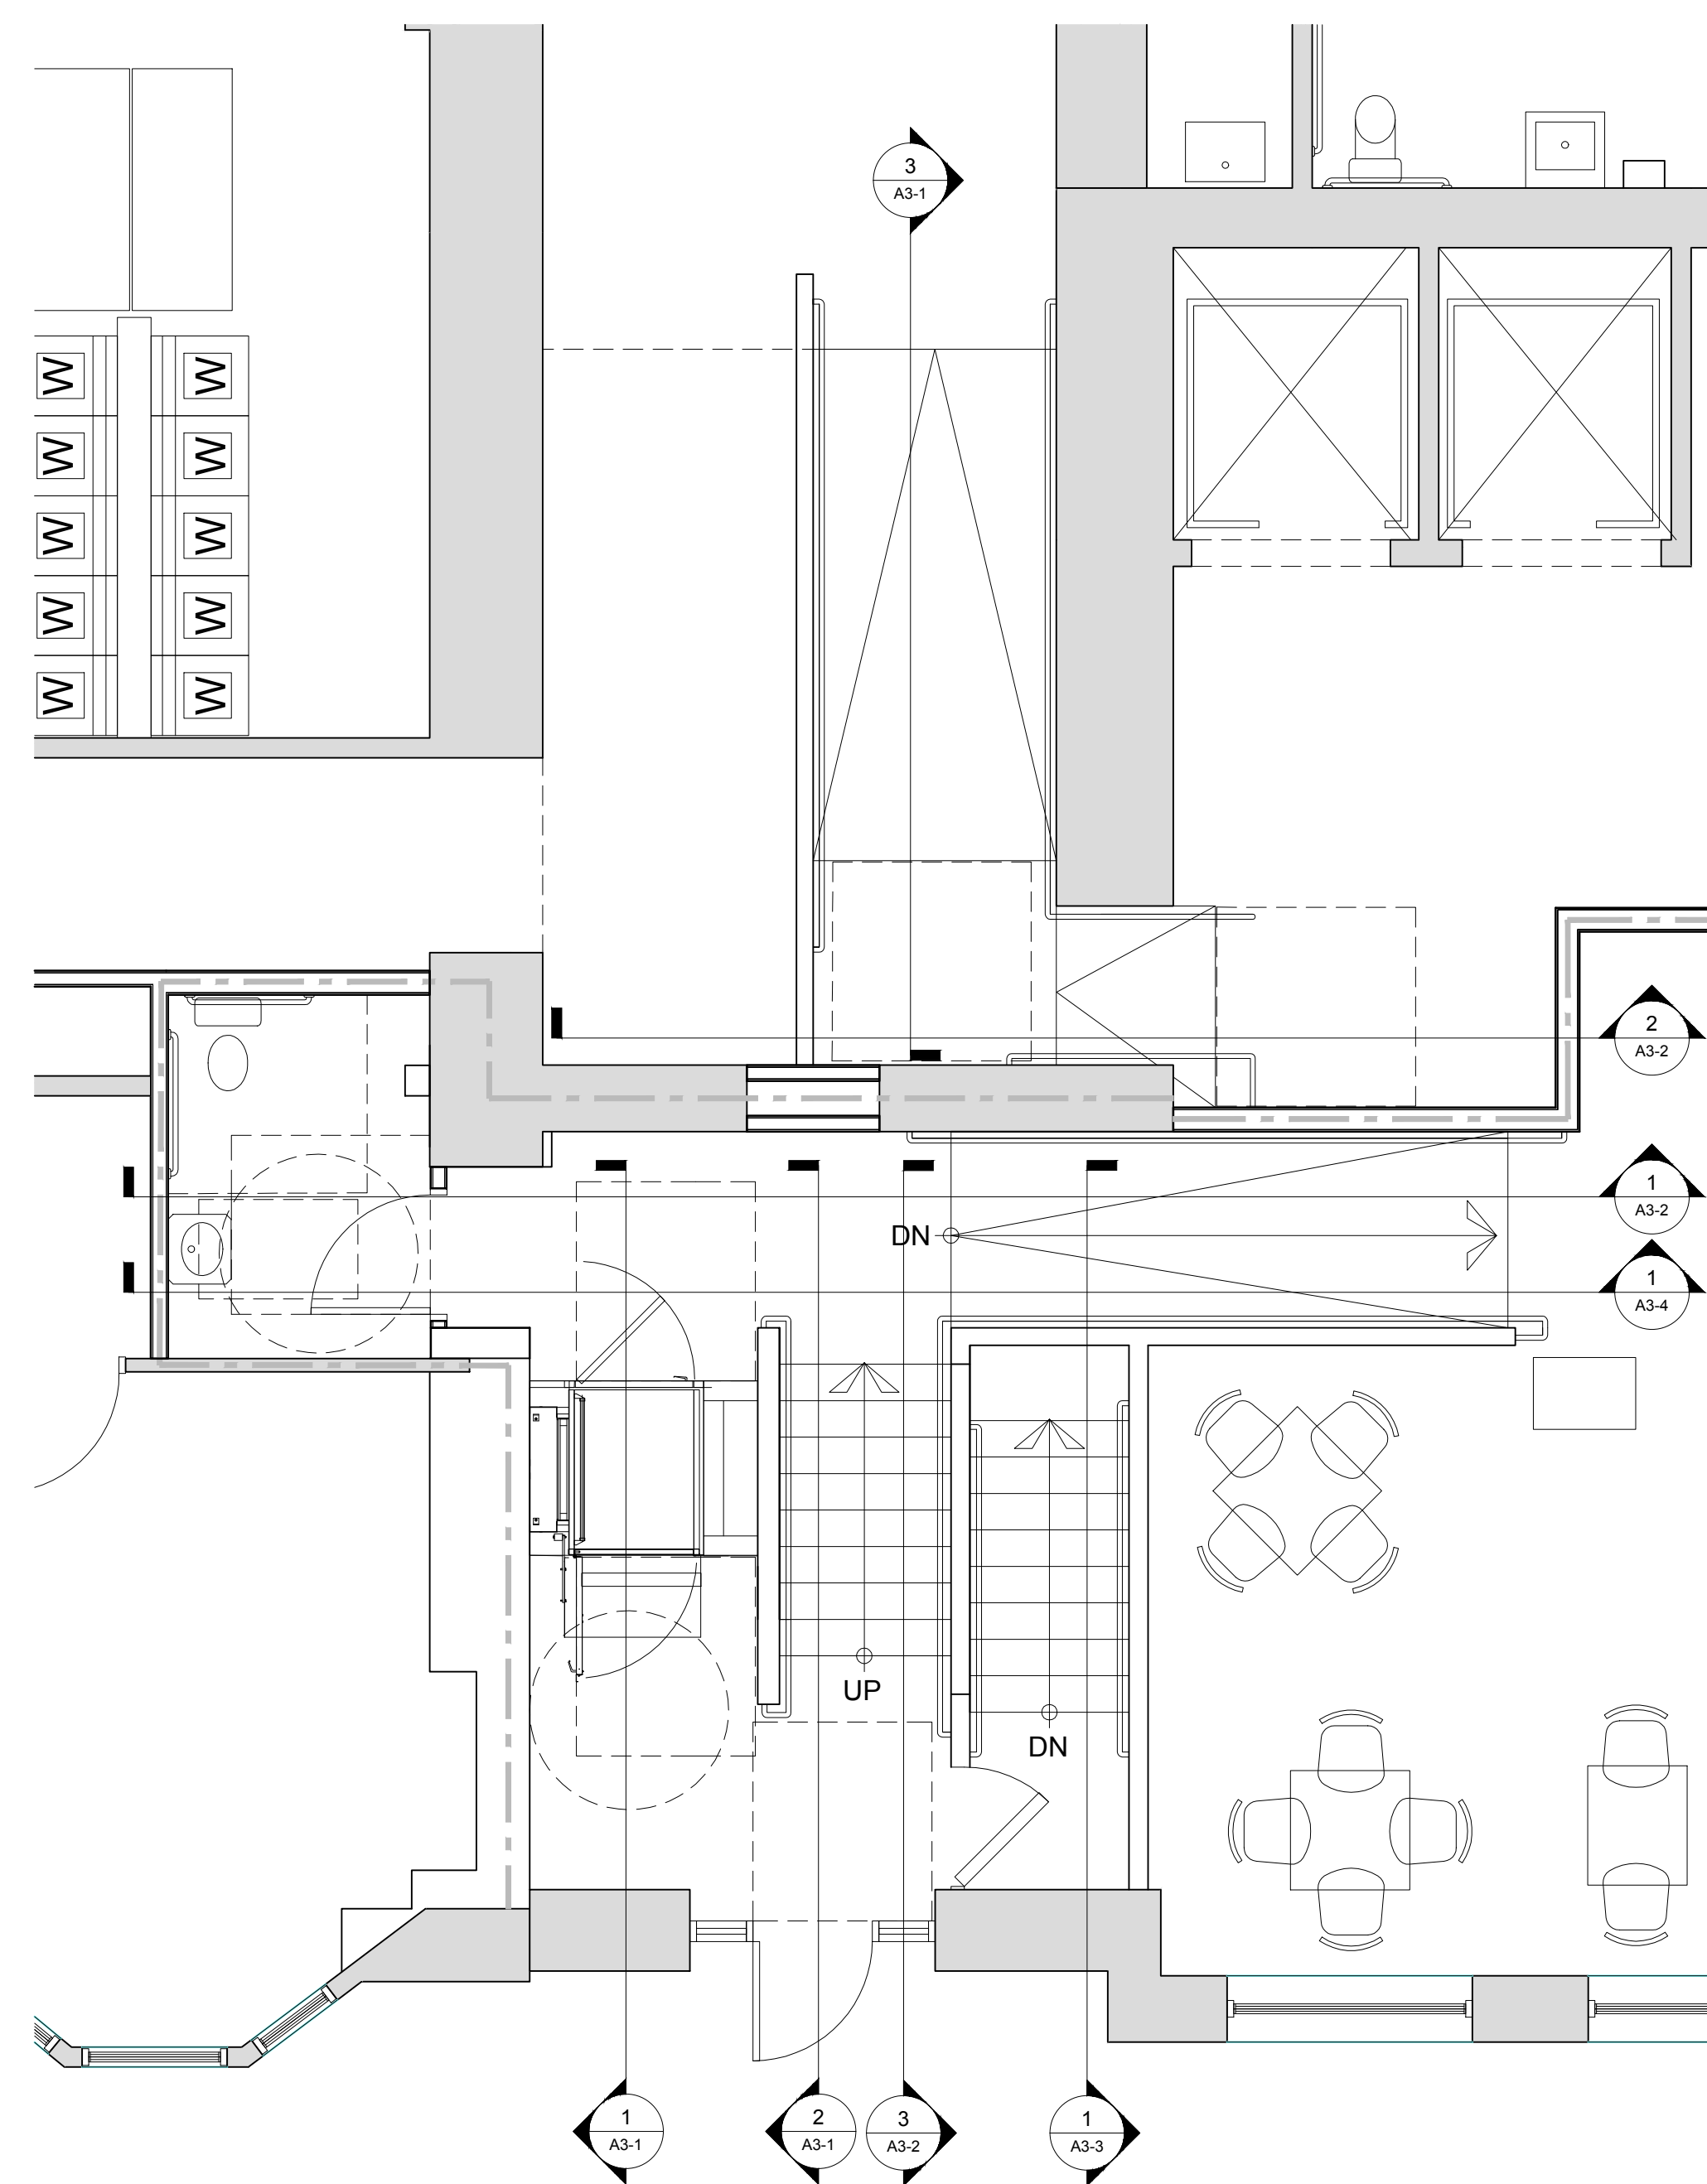

1 FIRST FLOOR - SECTION CALL OUT PLAN  
1/4" = 1'-0"