


INTERIOR ELEVATION NOTES

1.) PROVIDE BLOCKING IN WALL BEHIND ALL GRAB BARS, MIRRORS, TOILET ACCESSORIES, DOOR STOPS, ETC.



© 2016 RYAN SENATORE ARCHITECTURE

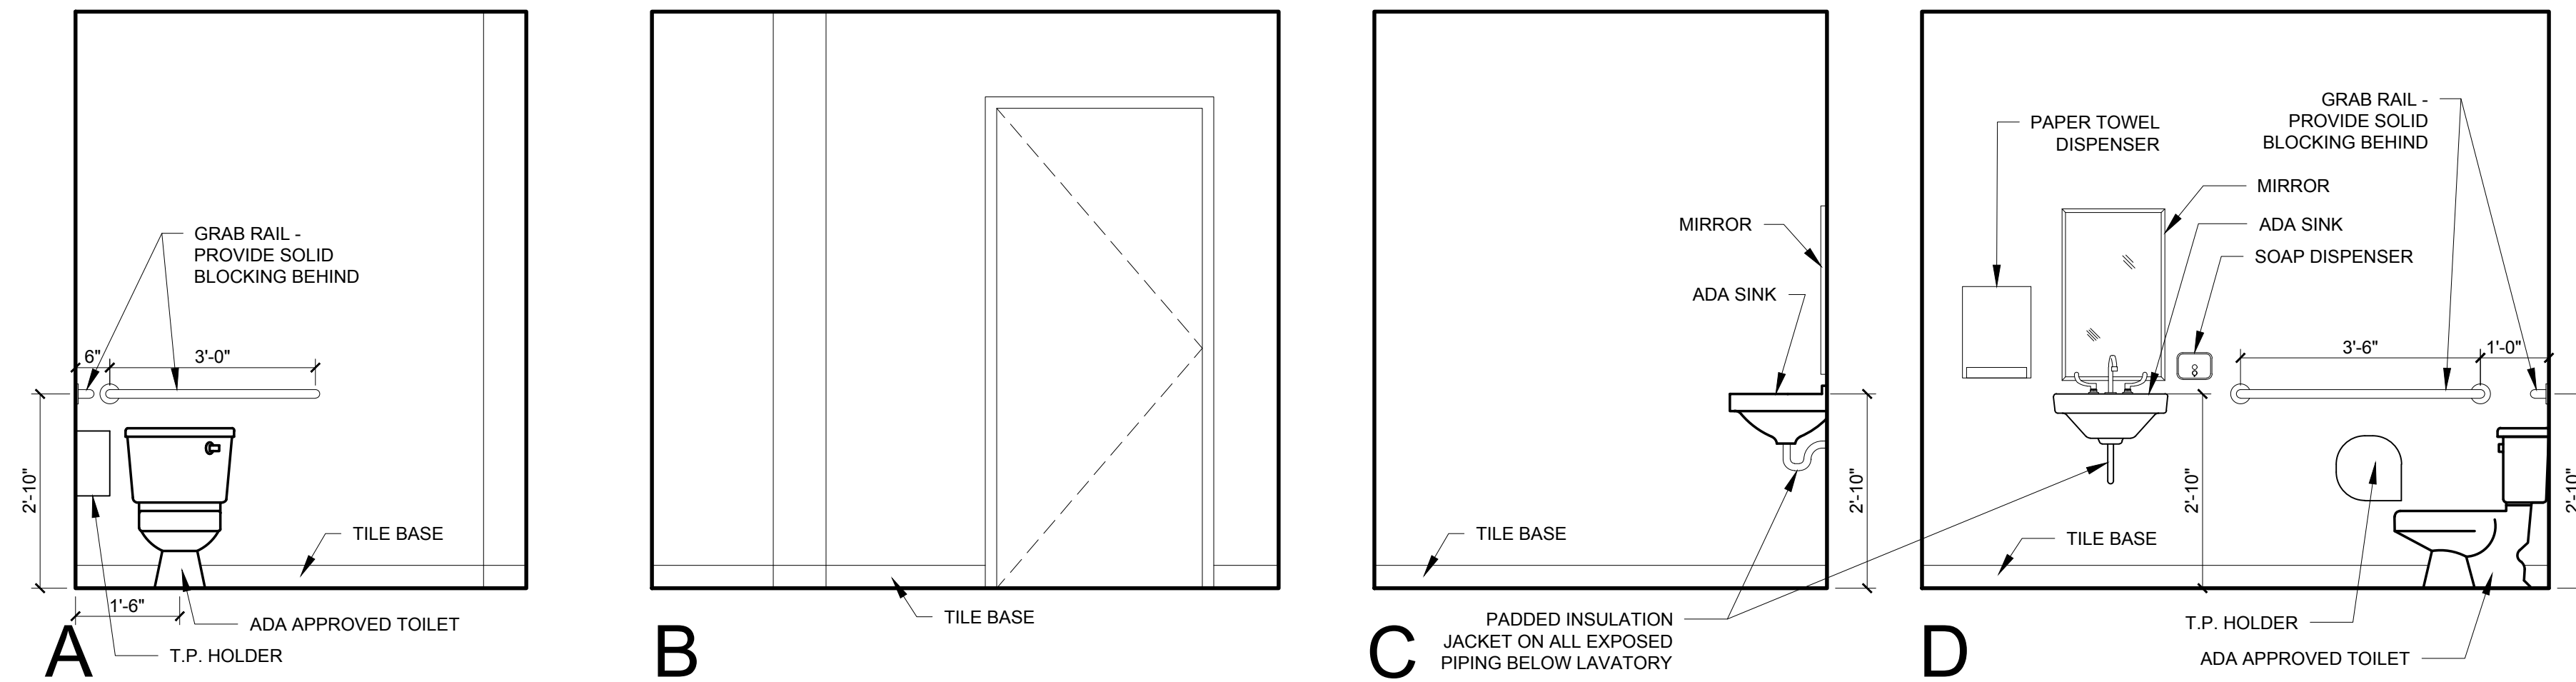

1 ADA REST ROOM
1/2" = 1'-0"

LAYFAYETTE BUILDING RENOVATION
PARK STREET
PORTLAND, MAINE



RYAN SENATORE
ARCHITECTURE
565 CONGRESS STREET
PORTLAND, MAINE 04101
207-747-5159
senatorearchitecture.com

CONSULTANTS:

REVISIONS:

DATE: SEPTEMBER 29, 2016

PROJECT No. 1621

DRAWN BY: RJS, RRT

CHECKED BY: RJS

SCALE: AS NOTED

SHEET TITLE:
INTERIOR
ELEVATIONS

A4-0