

© 2015 RYAN SENATORE ARCHITECTURE

LAYFLETTE BUILDING RENOVATION
PARK STREET
PORTLAND, MAINE



RYAN SENATORE ARCHITECTURE
 565 CONGRESS ST. SUITE 304
 PORTLAND, MAINE 04101
 207-650-6414
 rsenatorearchitecture.com


CONSULTANTS:
STRUCTURAL:
Structural Integrity
 77 Oak Street
 Portland, ME 04101
 207-774-4614

REVISIONS:
 1
 08/03/17


DATE: 3 August, 2016
 PROJECT No. 1621
 DRAWN BY: WMc
 CHECKED BY: ACJ
 SCALE: AS NOTED

SHEET TITLE:
SECTIONS


S-2.1

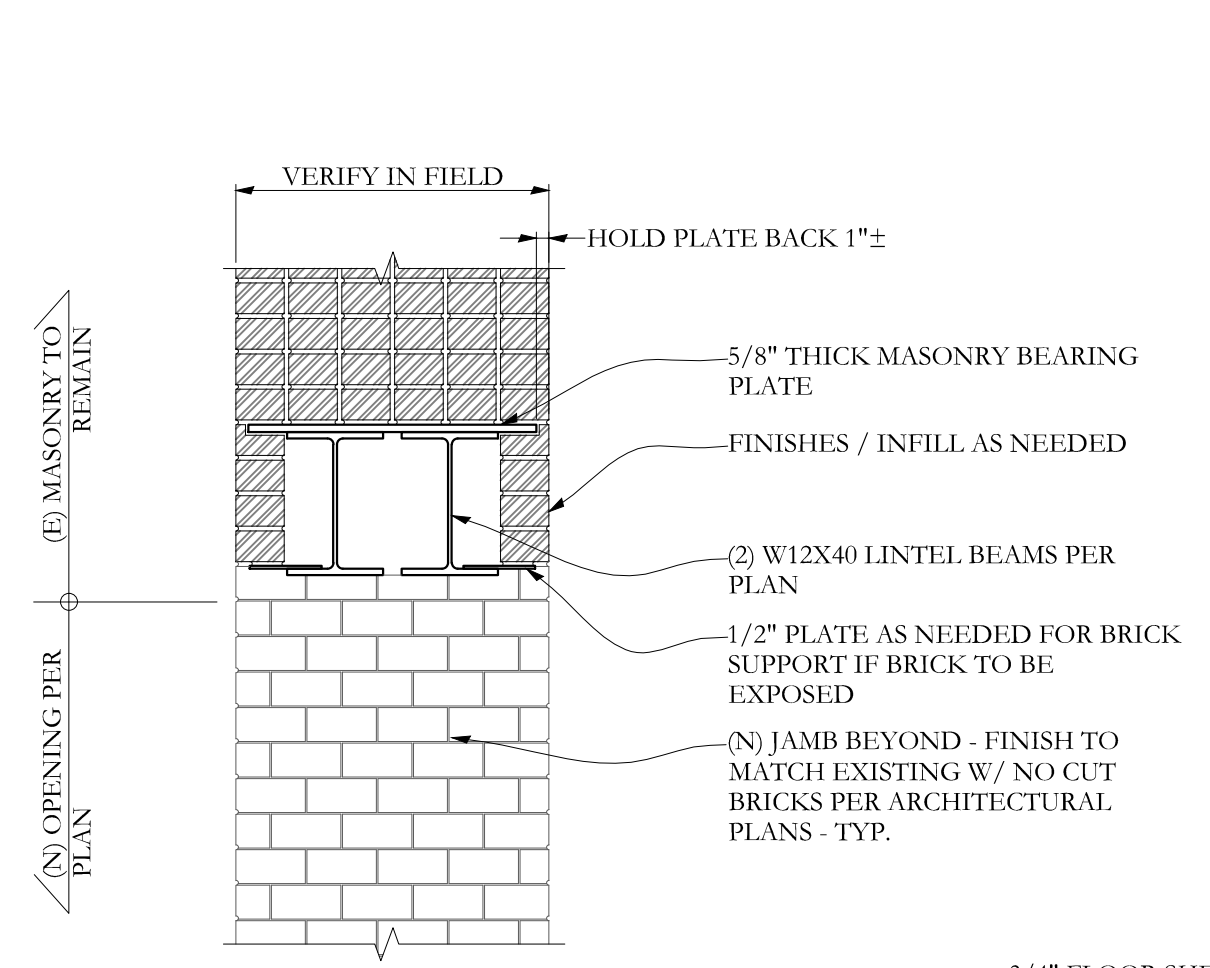


SECTION **C** S2.1 3/4"=1'-0

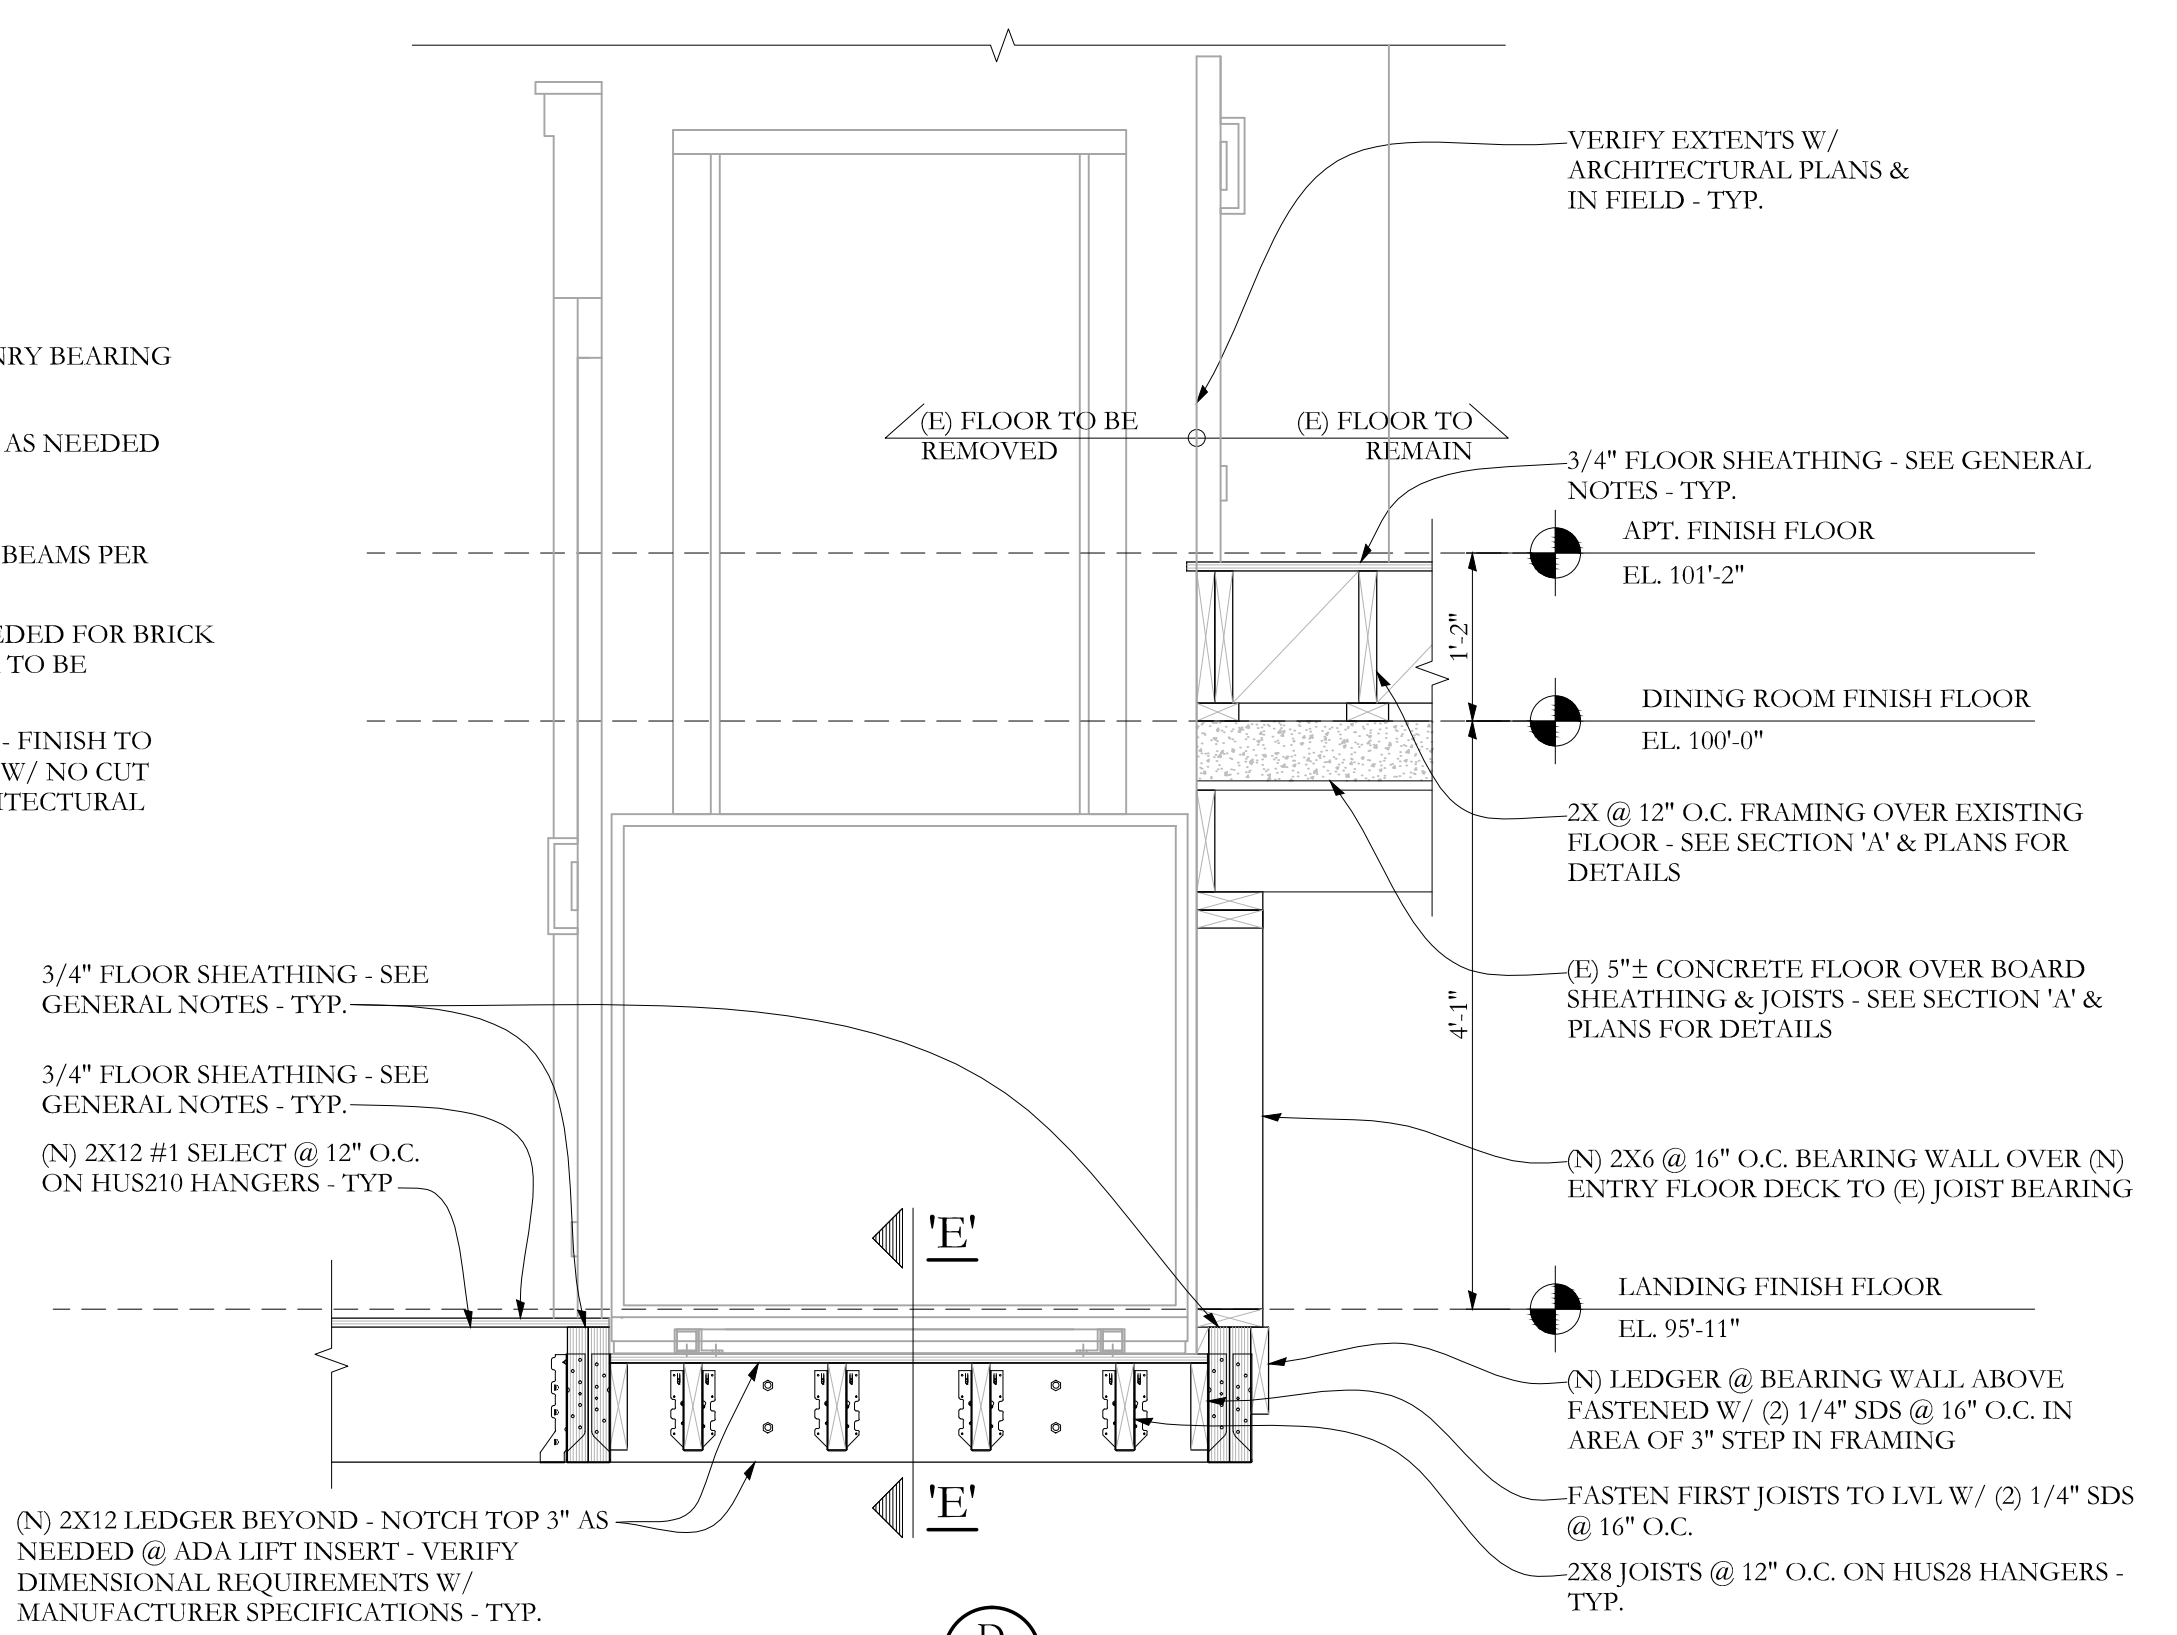


SECTION **D** S2.1 3/4"=1'-0

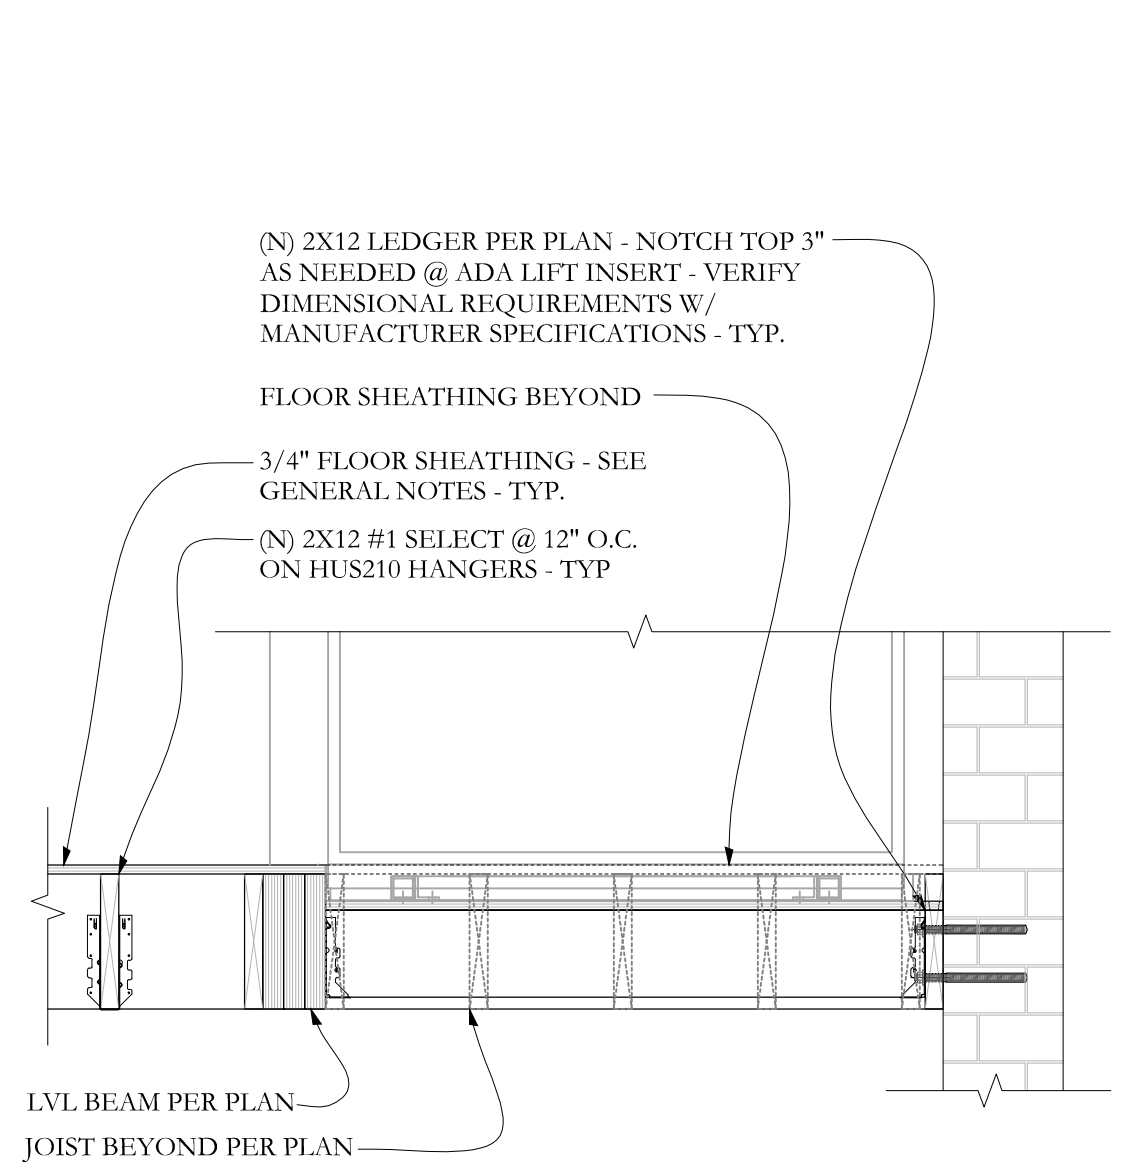


SECTION **E** S2.1 3/4"=1'-0

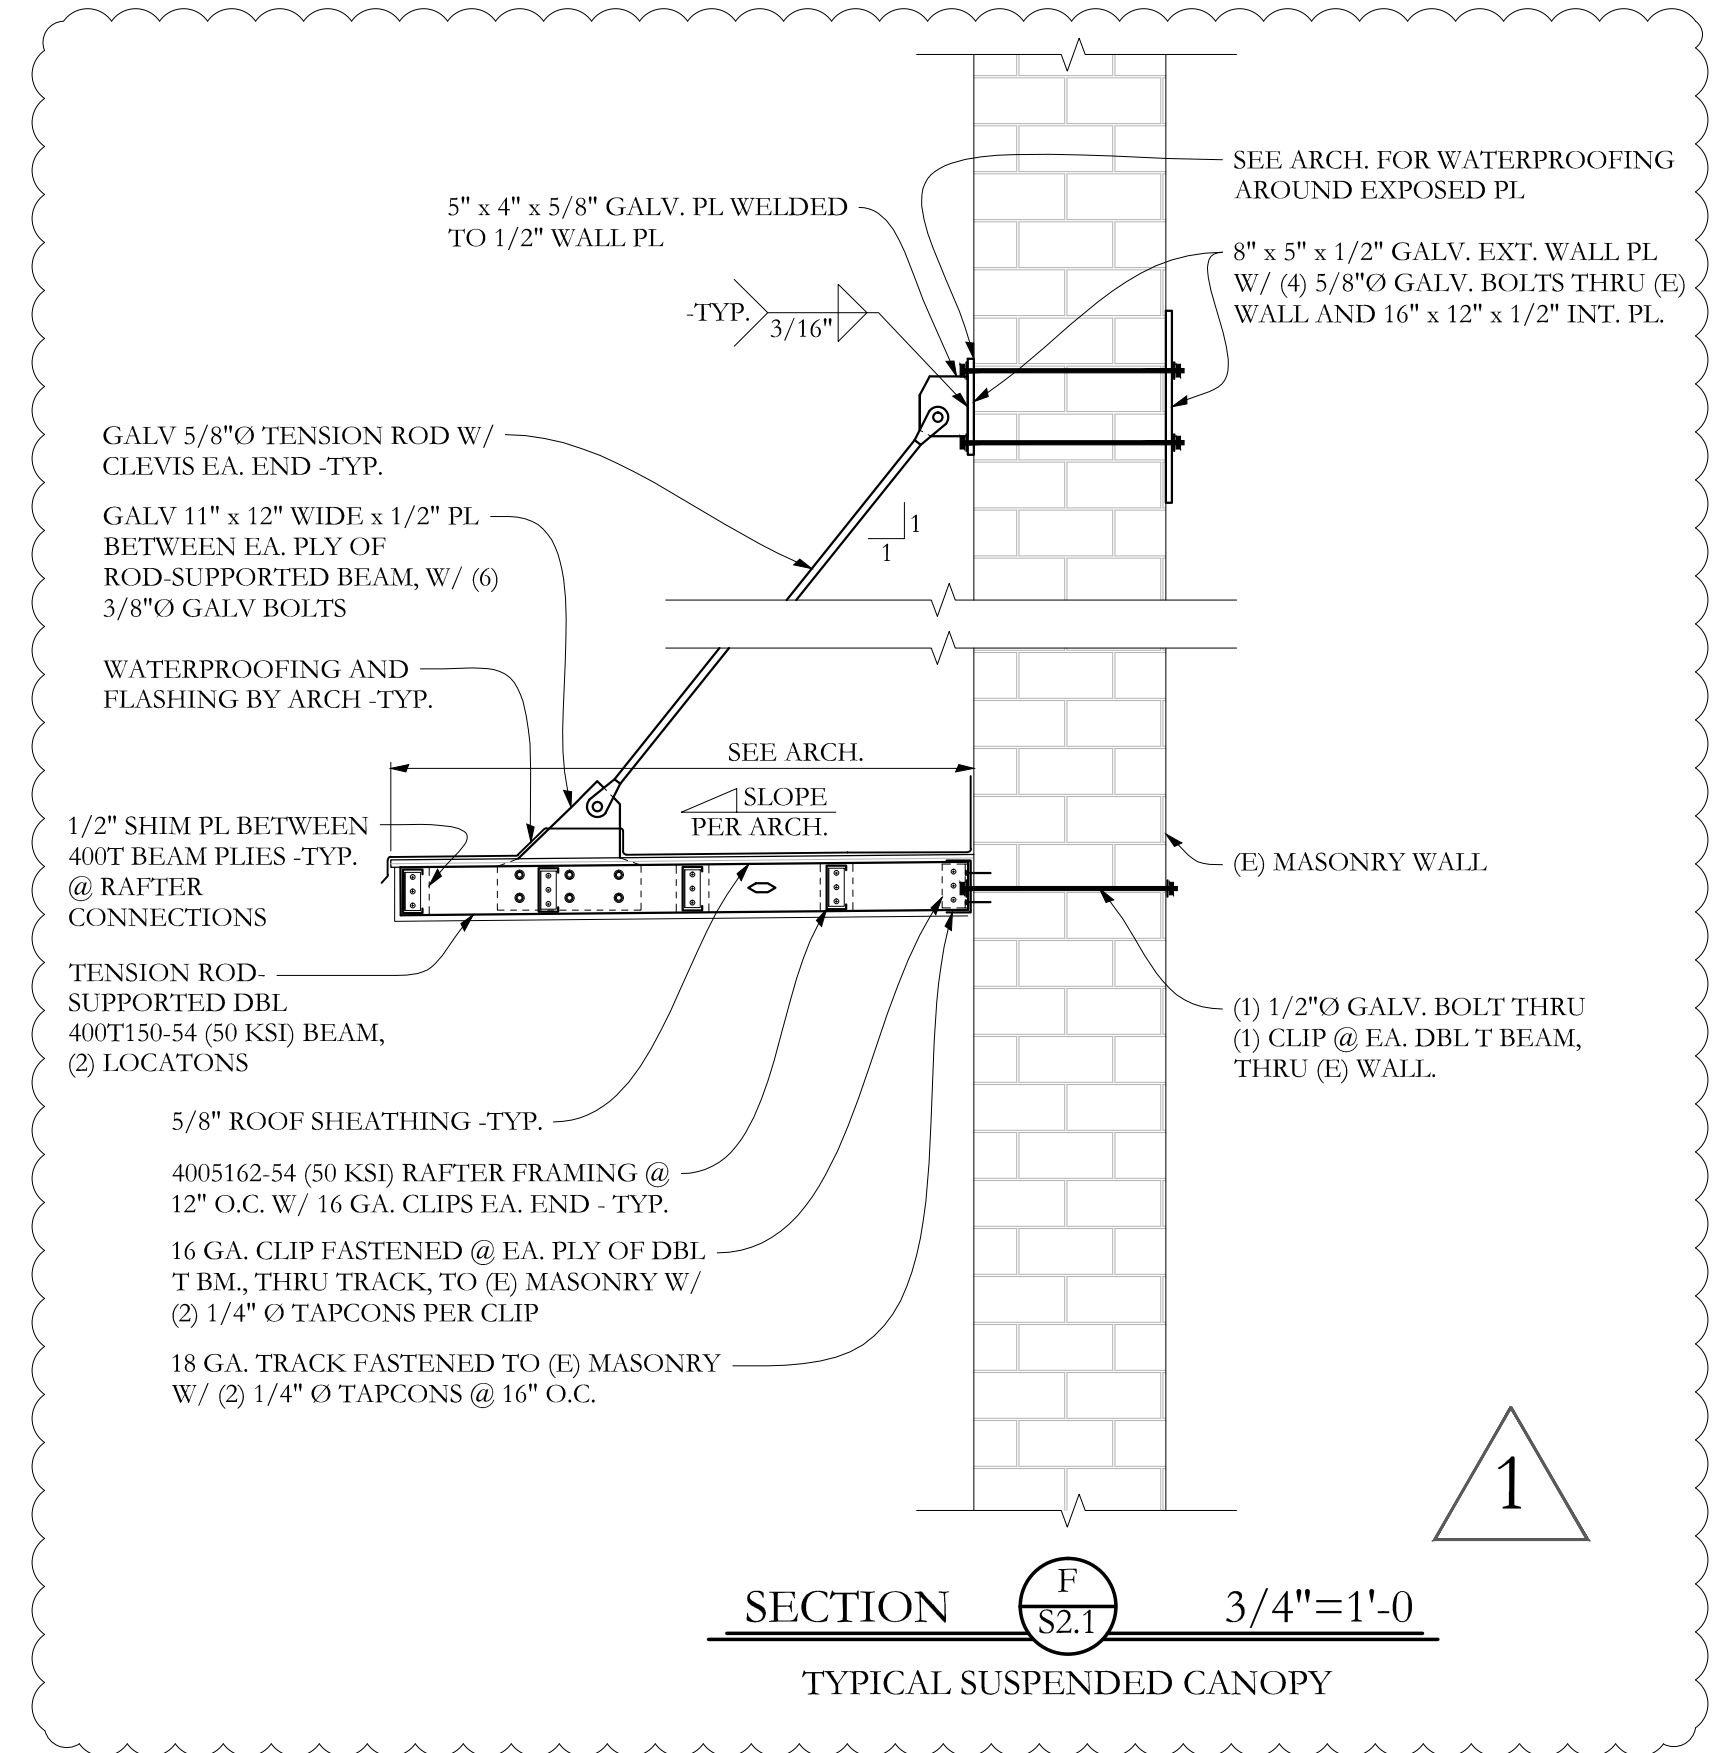

SECTION **F** S2.1 3/4"=1'-0
 TYPICAL SUSPENDED CANOPY

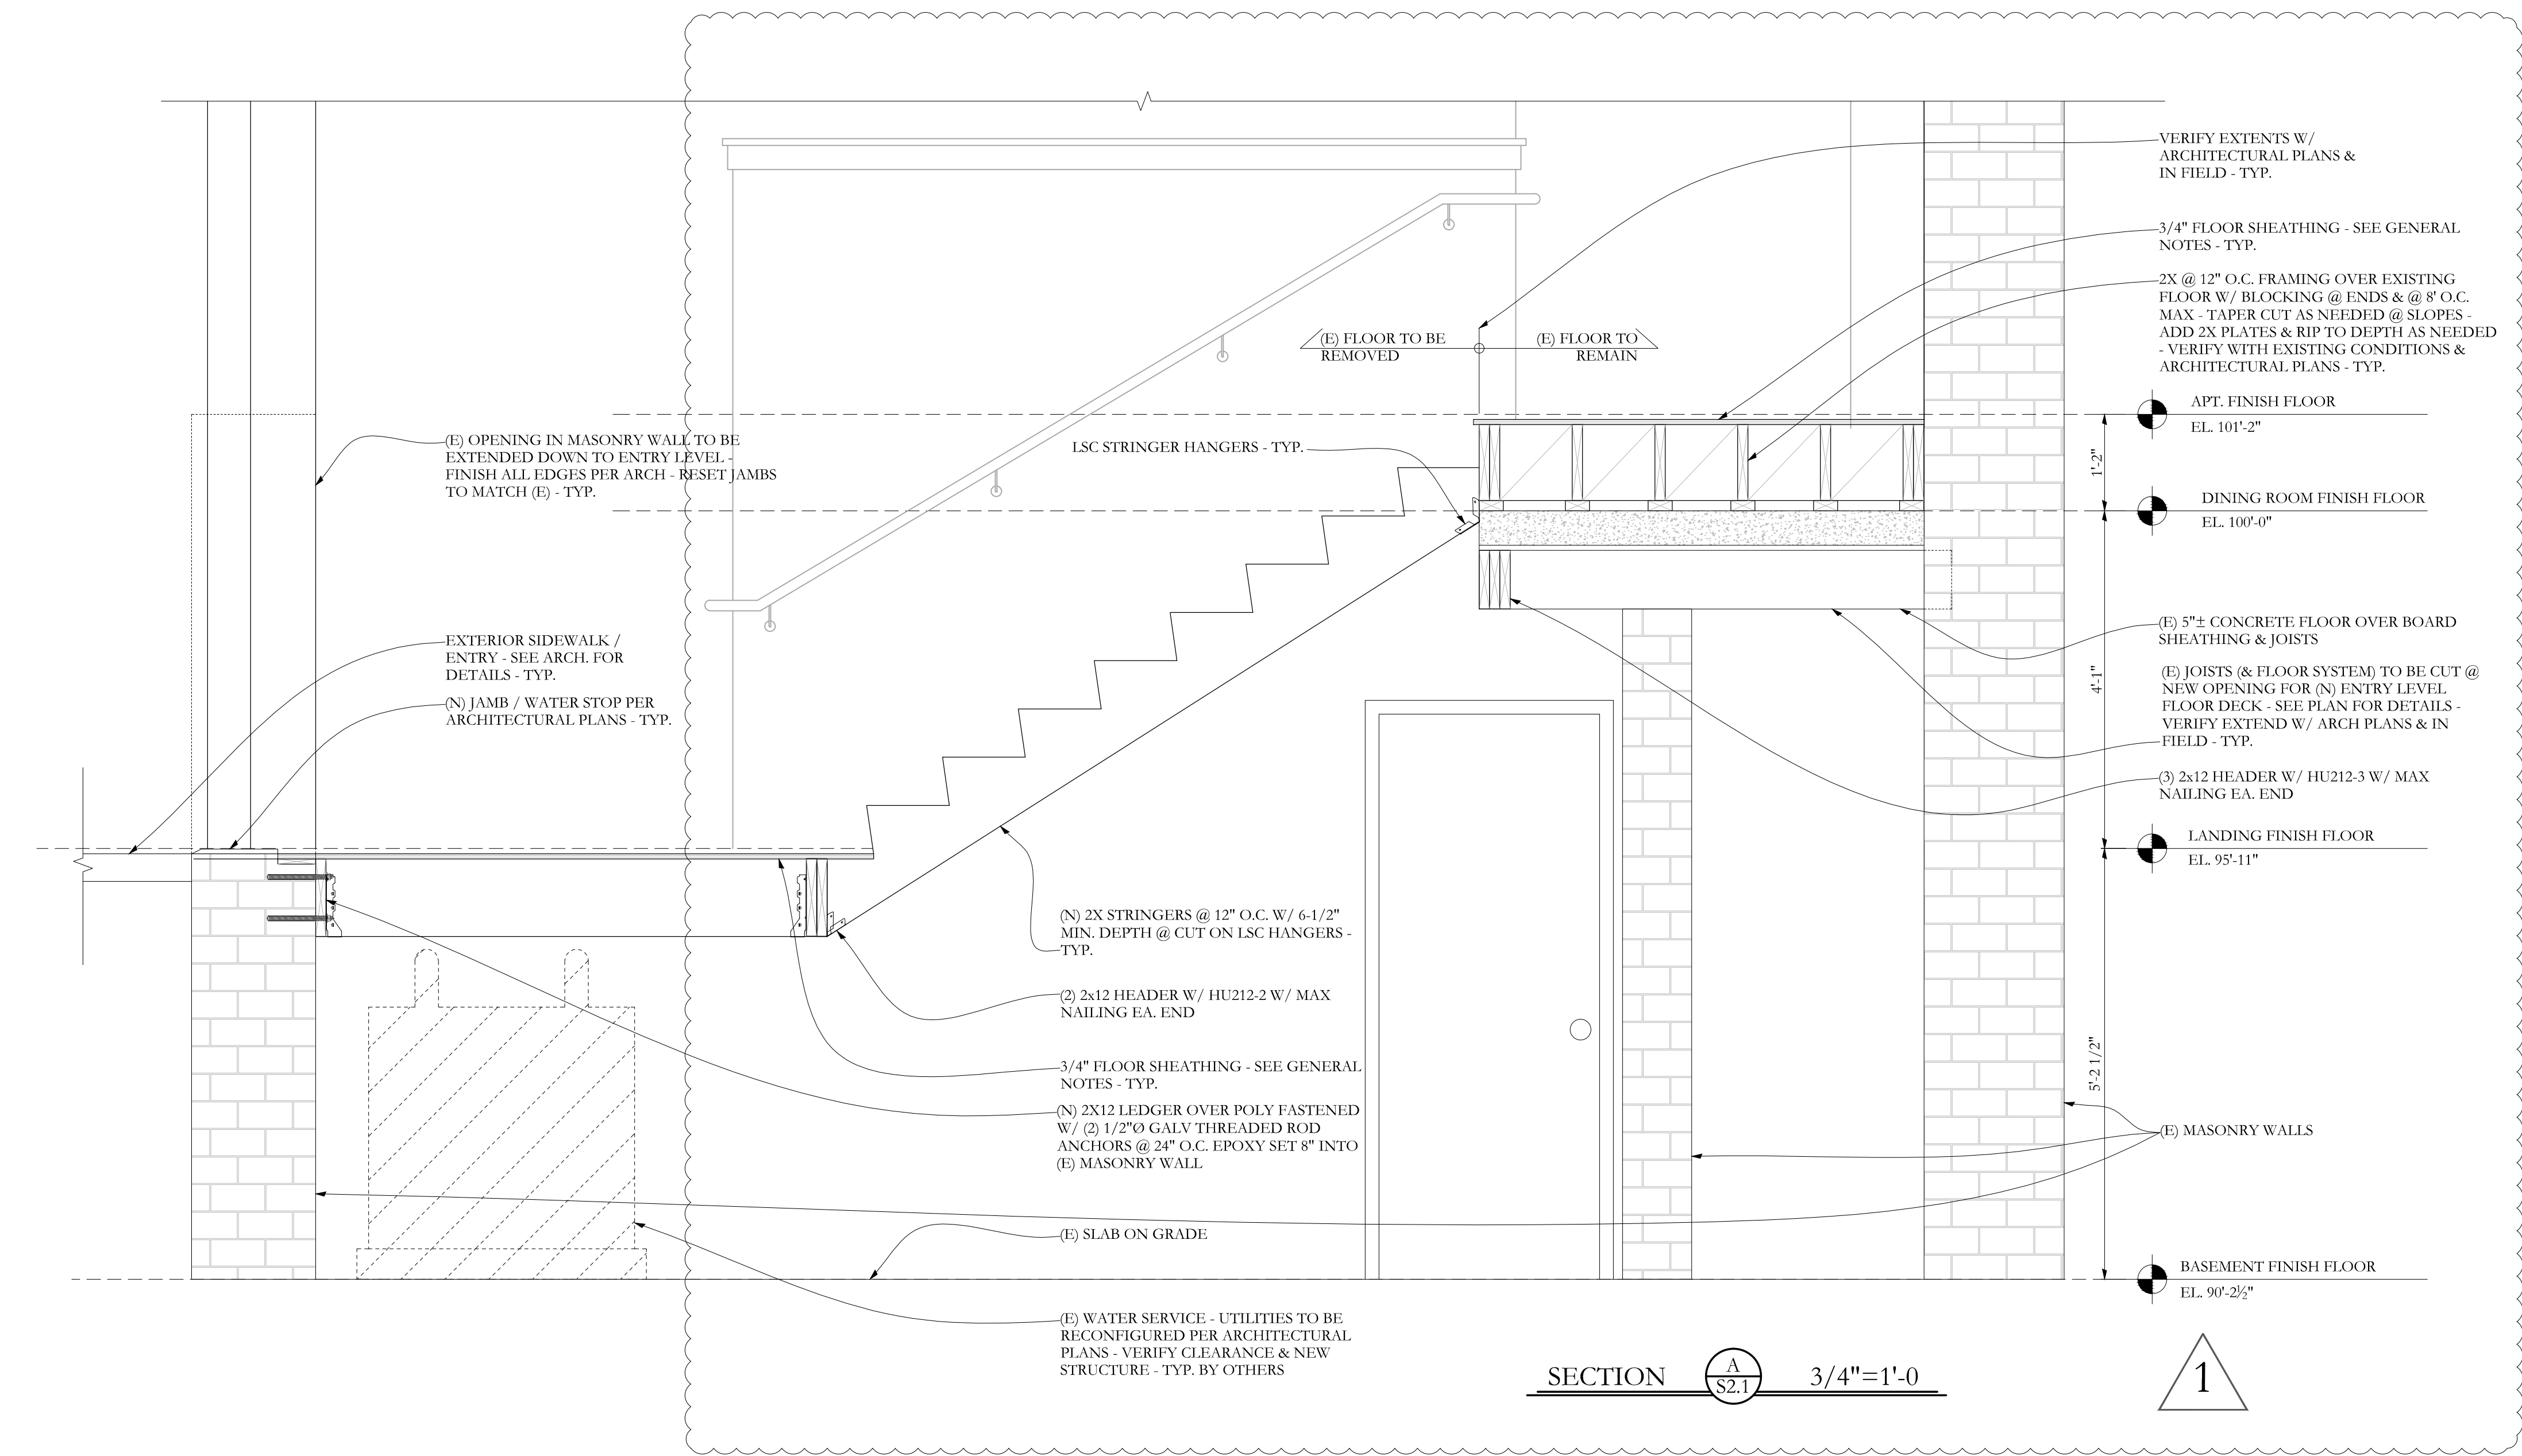

SECTION **A** S2.1 3/4"=1'-0

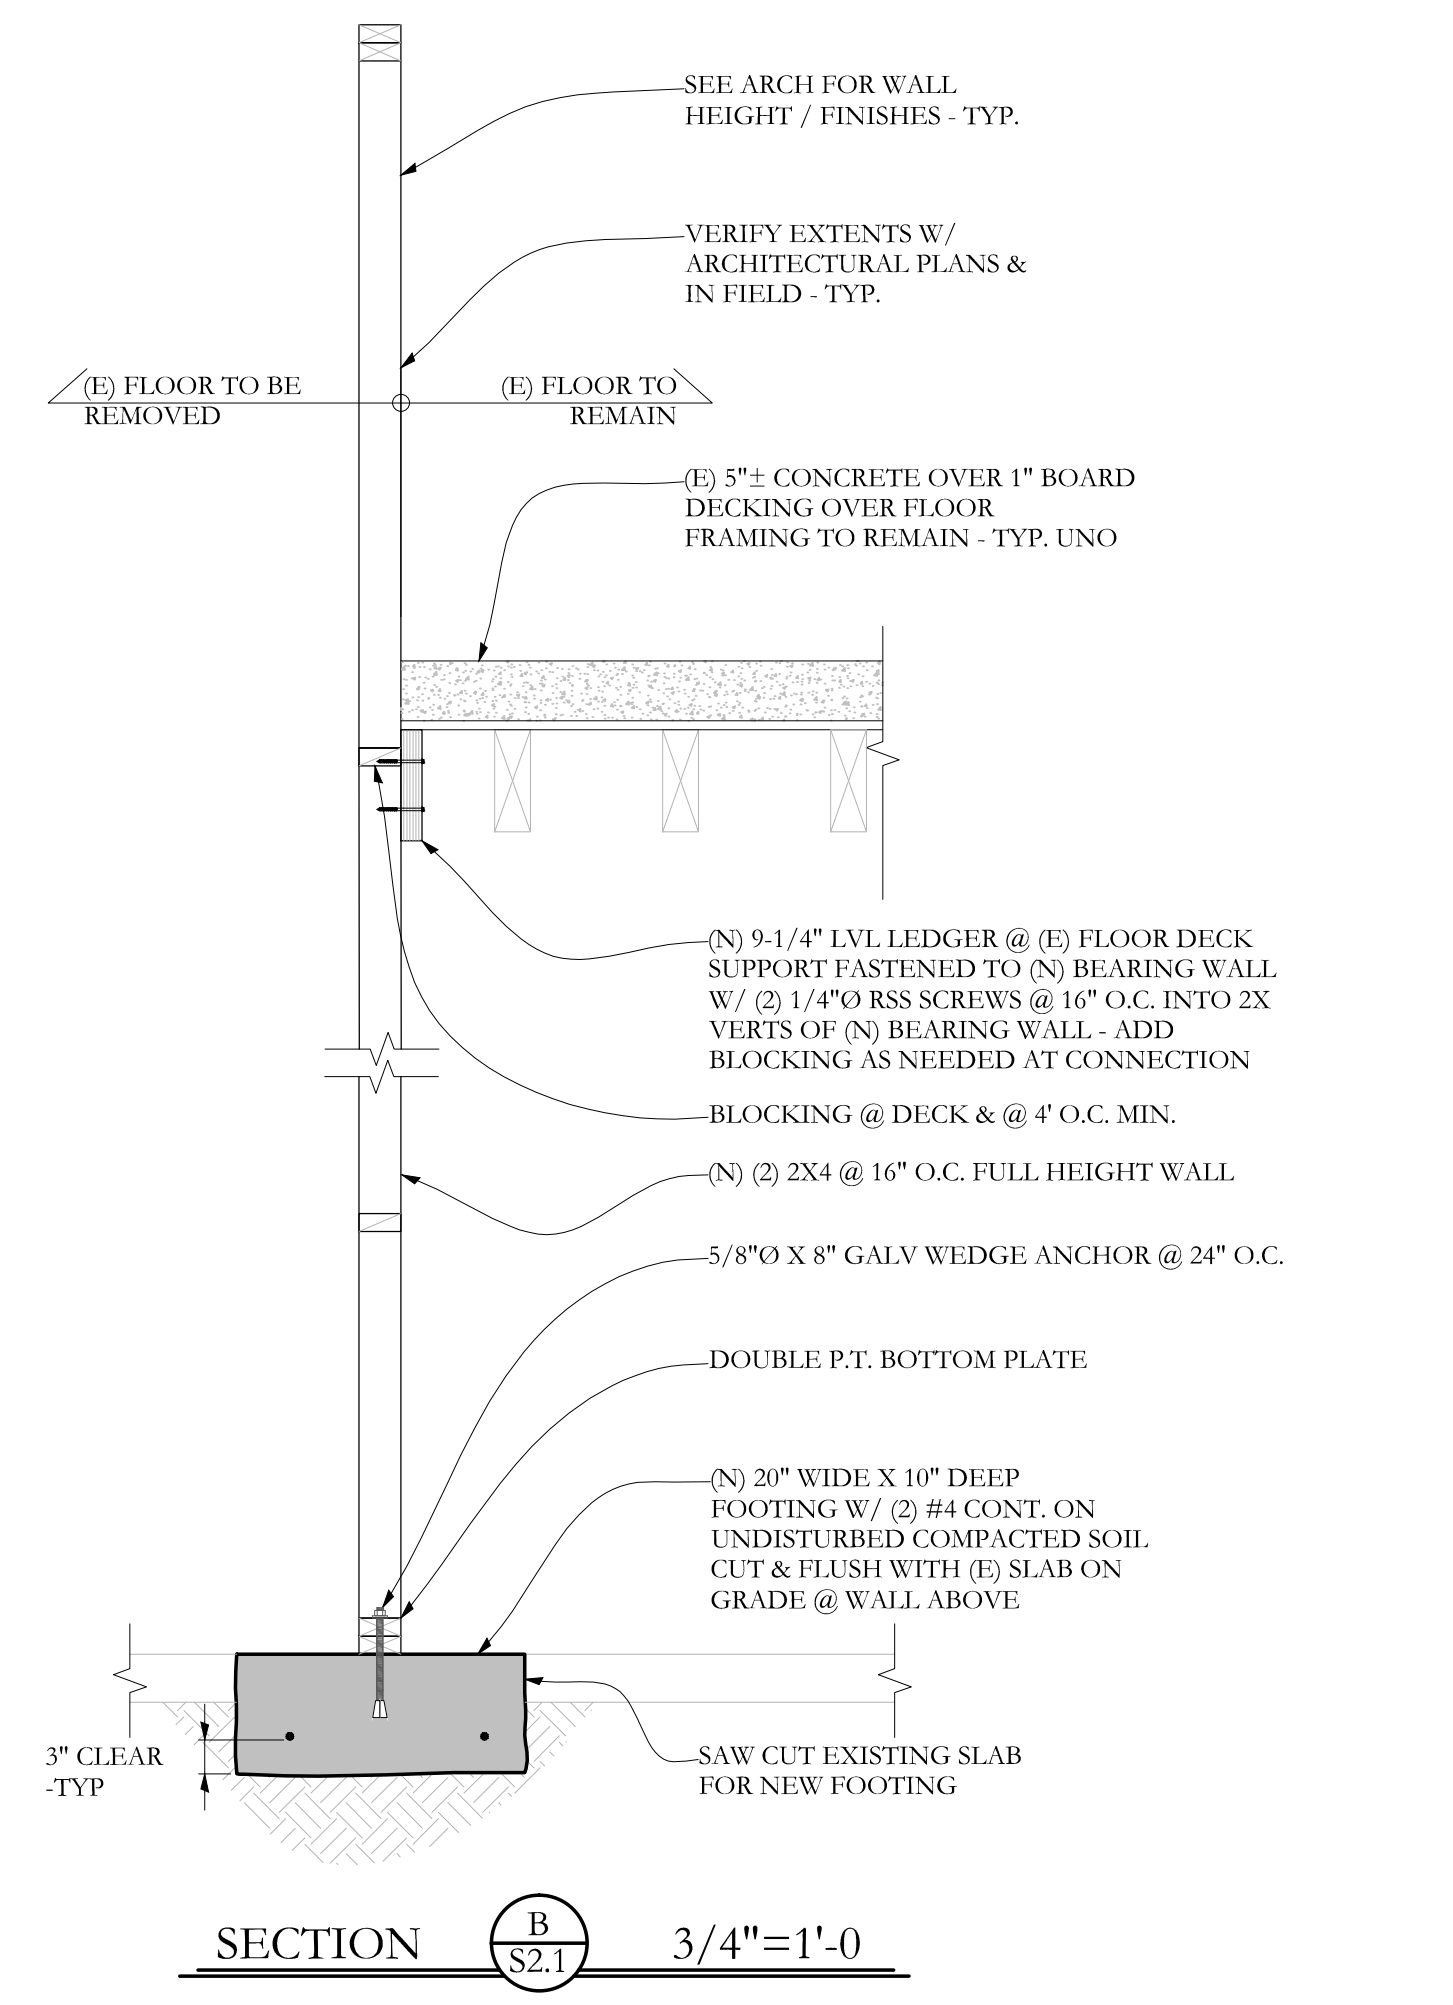

SECTION **B** S2.1 3/4"=1'-0

Structural Integrity
 Consulting Engineers, Inc. BUILD WITH CONFIDENCE
 77 Oak Street
 Portland, ME, 04101
 P. 207-774-4614
 F. 866-793-7835
 www.structuralintegrity.com

SI # 16-0133