



1 EXISTING EQUIPMENT ROOM LAYOUT
A-2 SCALE: 1/2"=1'

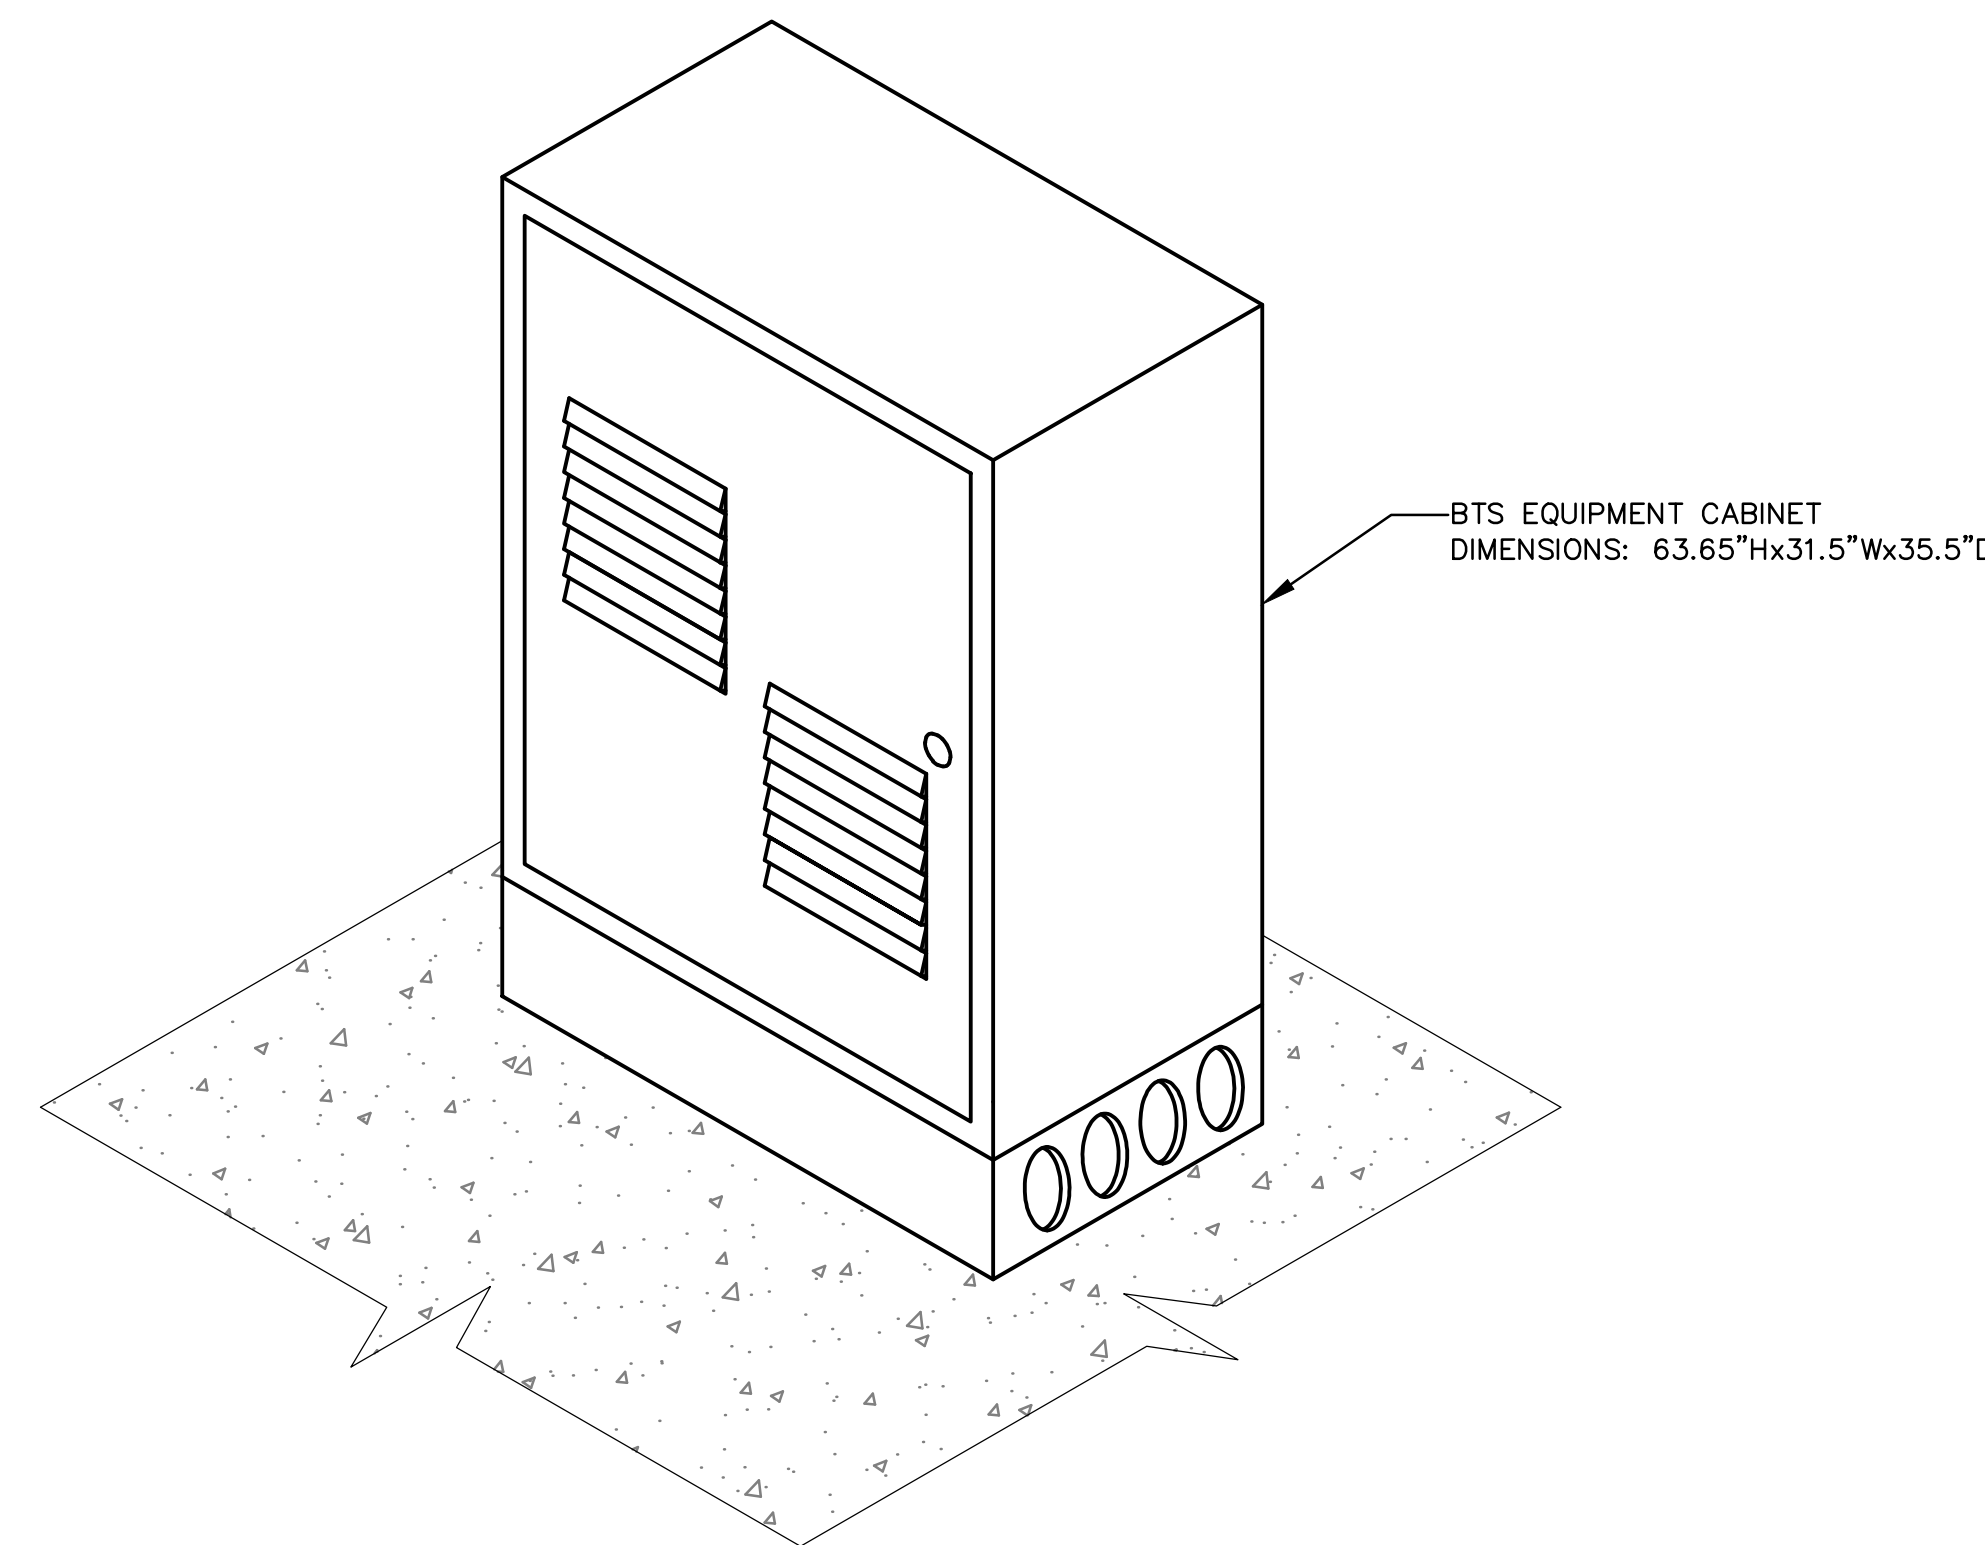

4 PROPOSED BTS CABINET ELEVATION
A-2 SCALE: N.T.S.

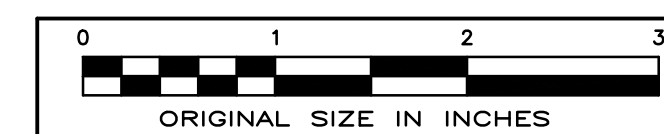

TILSON
245 Commercial Street Suite 203
Portland, ME 04101
P: (207) 591-6427 F: (207) 772-3427

amec
511 Congress Street Suite 200, Portland, ME 04101
P: (207) 775-6401 F: (207) 772-4762 www.amec.com

APPLICANT:
redZone WIRELESS

SURVEYOR



PROJECT NO: 3618158518

DRAWN BY: CBM

RELEASED BY: MSD

SUBMITTALS

12/11/14 ISSUED FOR CONSTRUCTION

LAFAYETTE BUILDING
638 CONGRESS STREET
PORTLAND, ME 04101

SHEET TITLE
EQUIPMENT ROOM LAYOUT AND DETAILS

SHEET NUMBER
A-5