


LIST OF DRAWINGS

- A0 SITE/COVER
- A1 EXTERIOR ELEVATIONS
- A2 FIRST FLOOR EXISTING AND DEMOLITION
- A3 BASEMENT FLOOR PLAN
- A4 FIRST FLOOR PLAN
- A5 FIRST FLOOR REFLECTED CEILING PLAN
- A6 FIRST FLOOR FLOORING PLAN
- A7 INTERIOR ELEVATIONS
- A8 INTERIOR ELEVATIONS
- A9 REAR ENTRY/MUD ROOM
- S1 STRUCTURAL PLAN

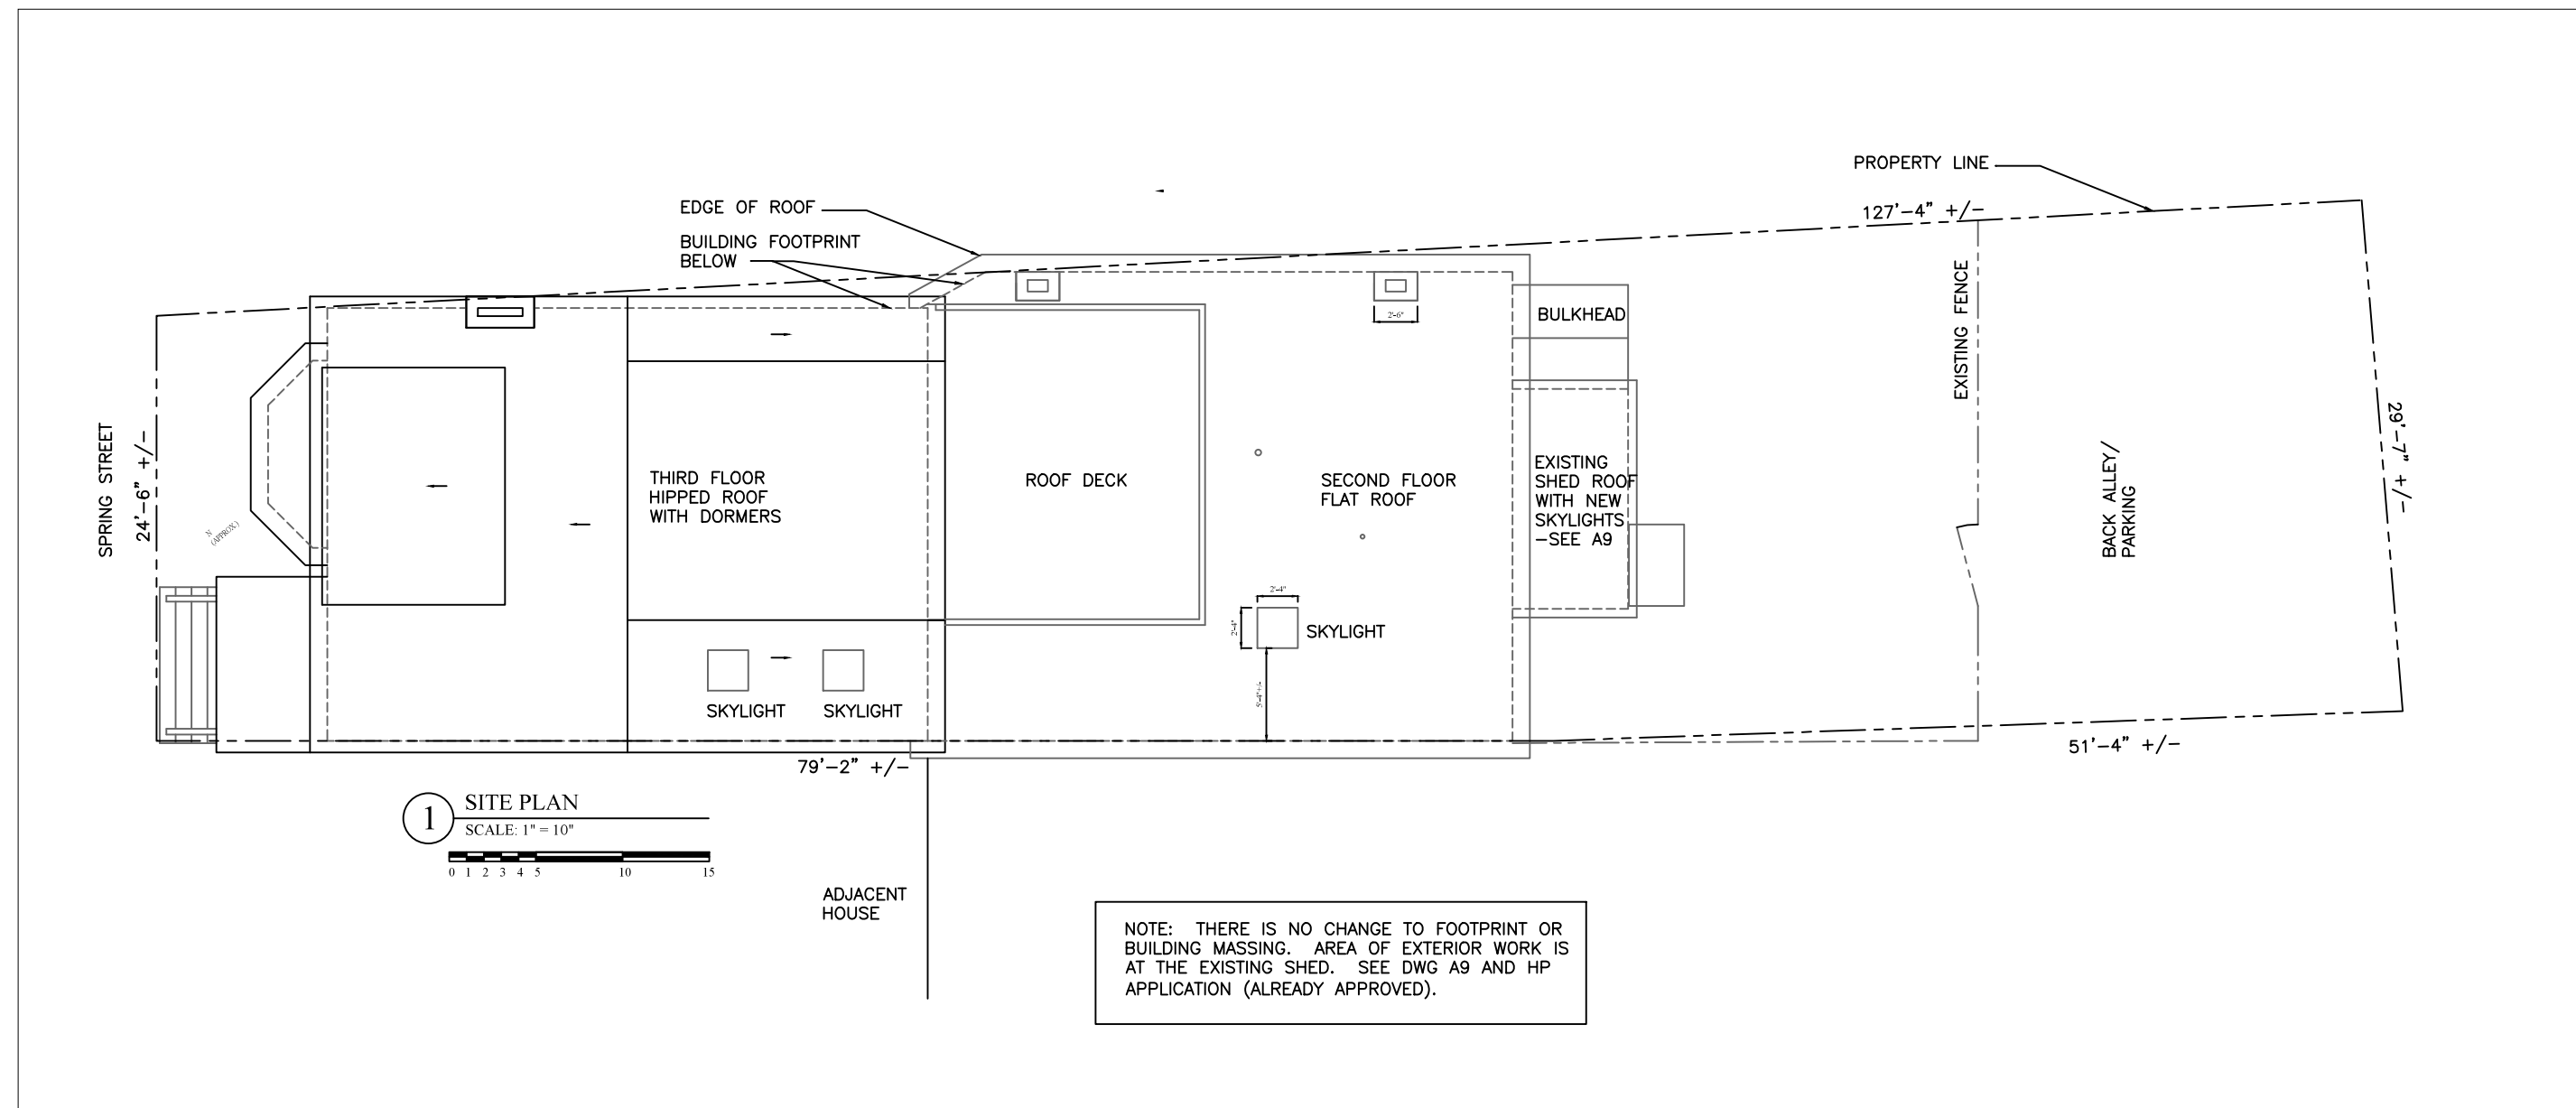

# Mateosian House Renovations

## 143 Spring Street Portland, Maine

Issued for Permit April 30, 2013