


Building Envelope Specialists
SPECIALIZED BUILDING CONSULTANTS
PO BOX 2589, SOUTH PORTLAND MAINE, 04116
PHONE: 207-400-0086

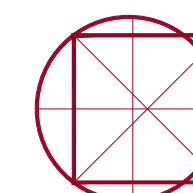

St. Luke's Cathedral

143 State street Portland
BUILDING ENVELOPE REPAIRS
SOUTH GABLE WALL AND Rosary Window


REVISIONS

DRAWN BY:	RJH
CHECKED BY:	DPD
DATE:	03-09-2016
ISSUED:	CONSTRUCTION

ENLARGED PLAN AND BUILDING SECTION

A2

SCALE: AS NOTED
PROJECT NUMBER: 045-12
© BUILDING ENVELOPE SPECIALISTS, INC. 2012

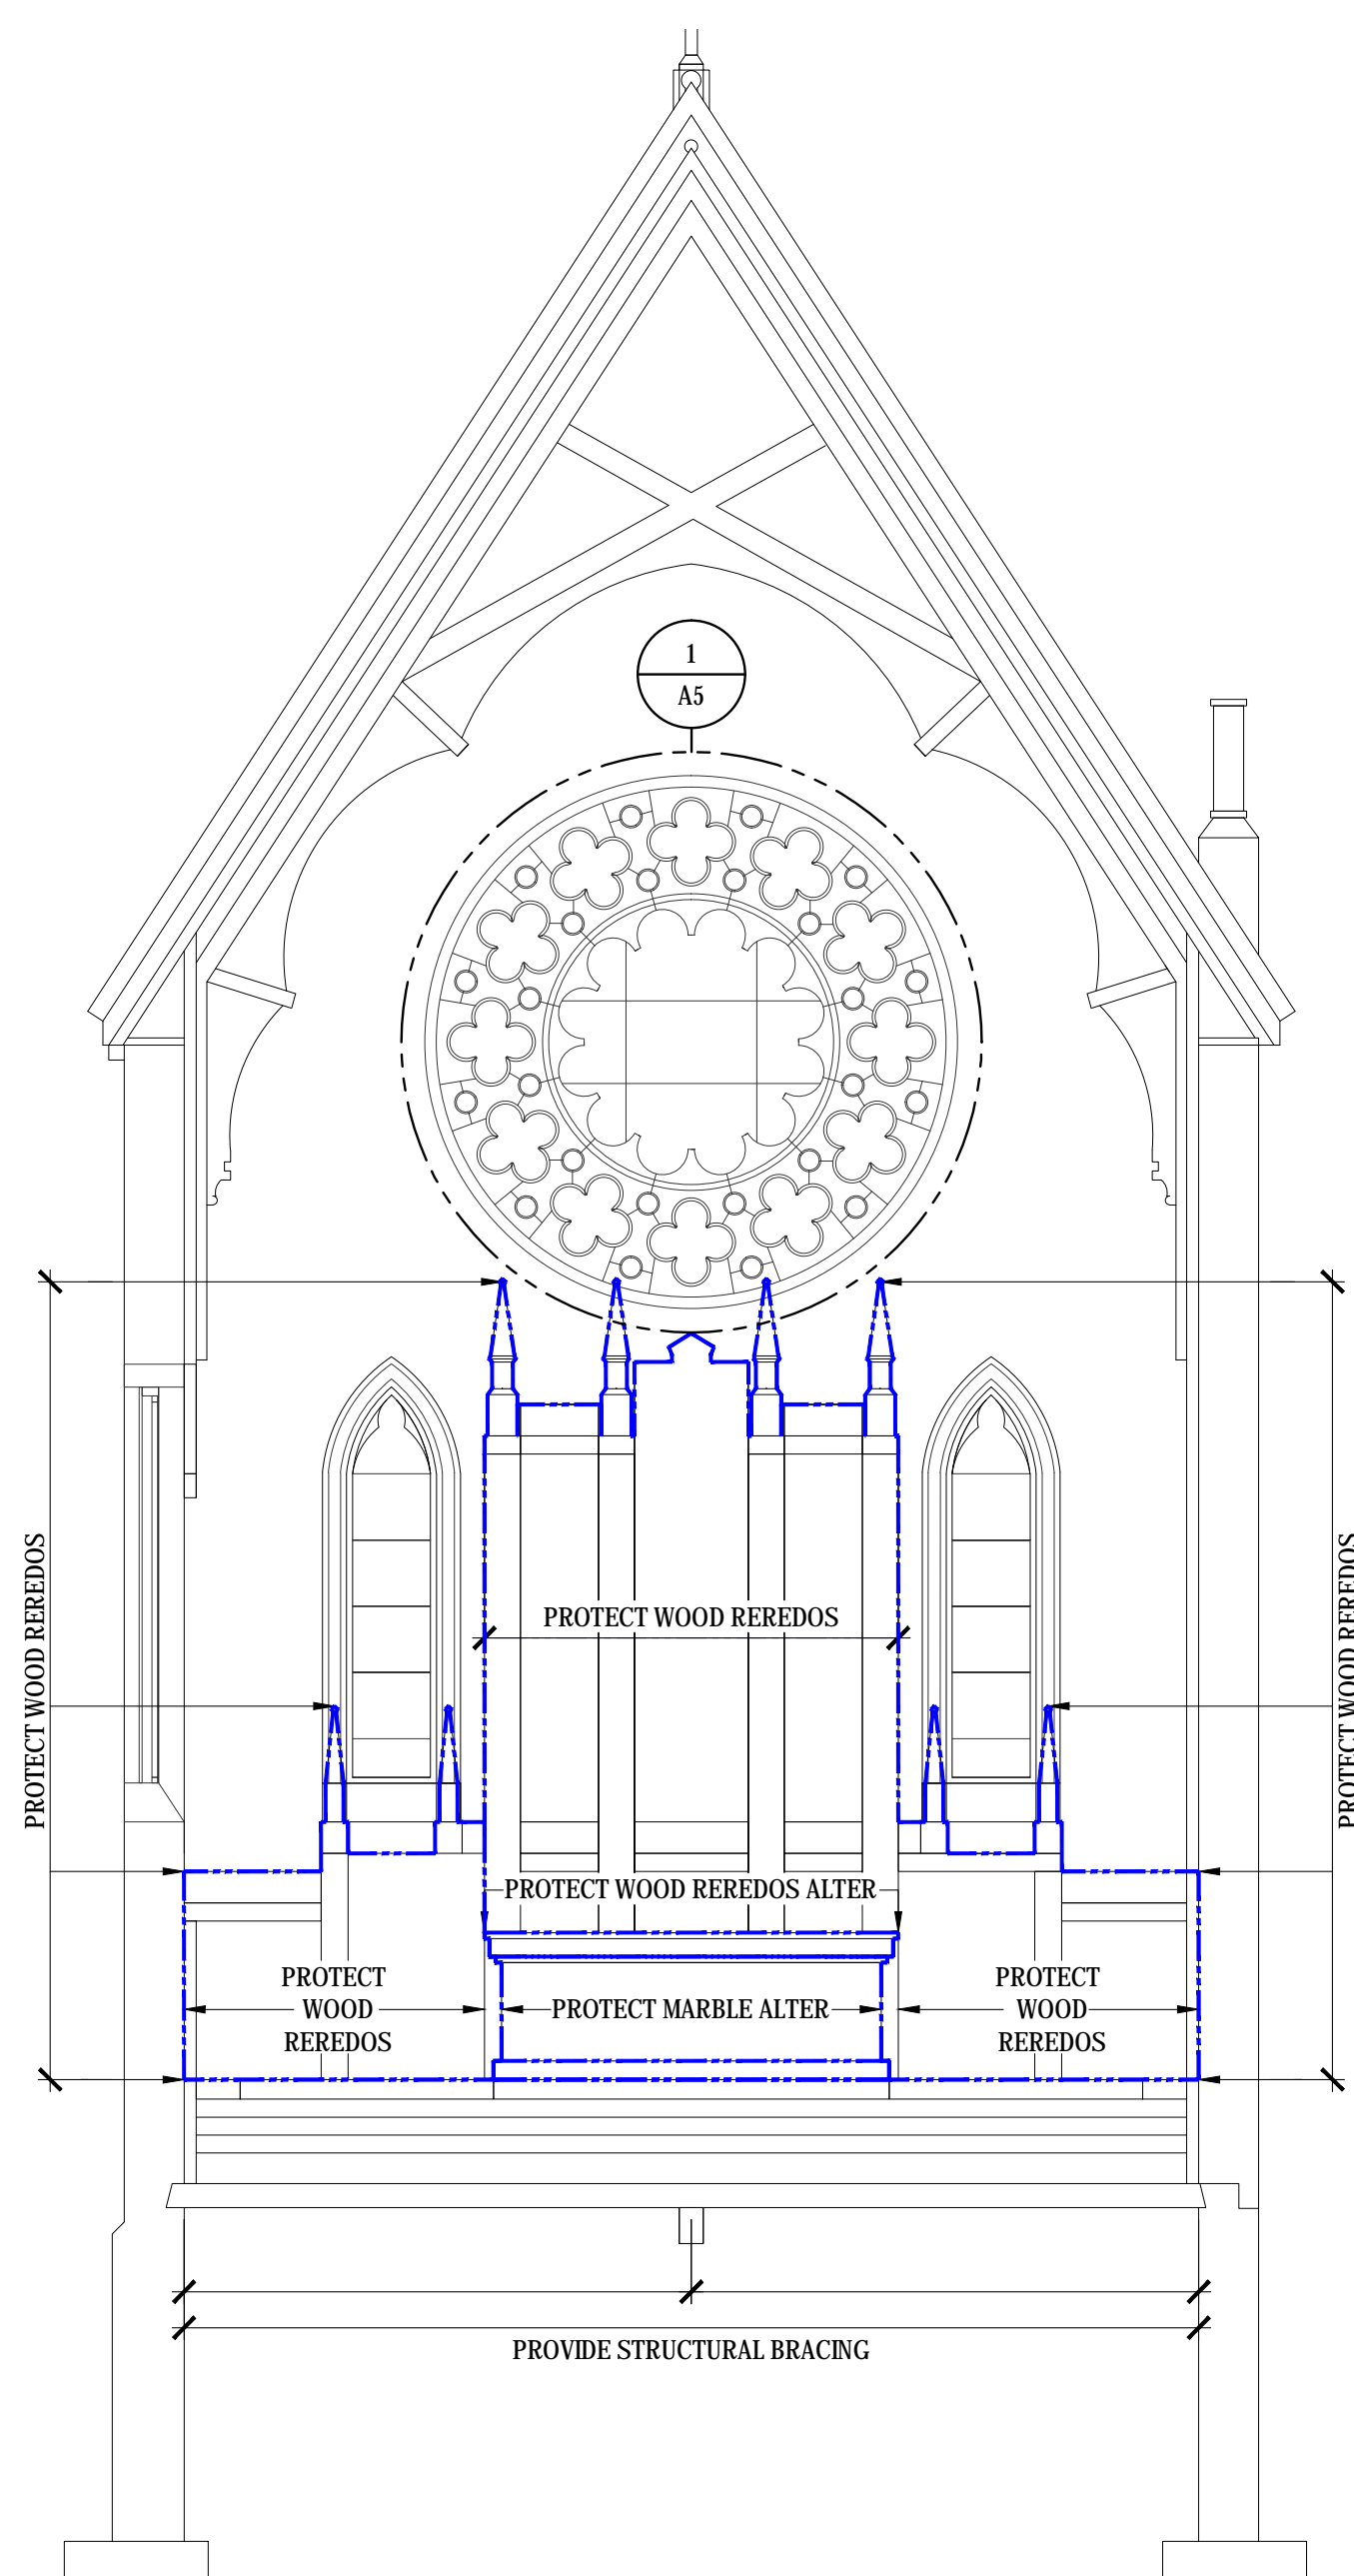


1 BUILDING SECTION

SCALE: 3/16" = 1'-0"



2 IMAGE ELEVATION

SCALE: 3/16" = 1'-0"

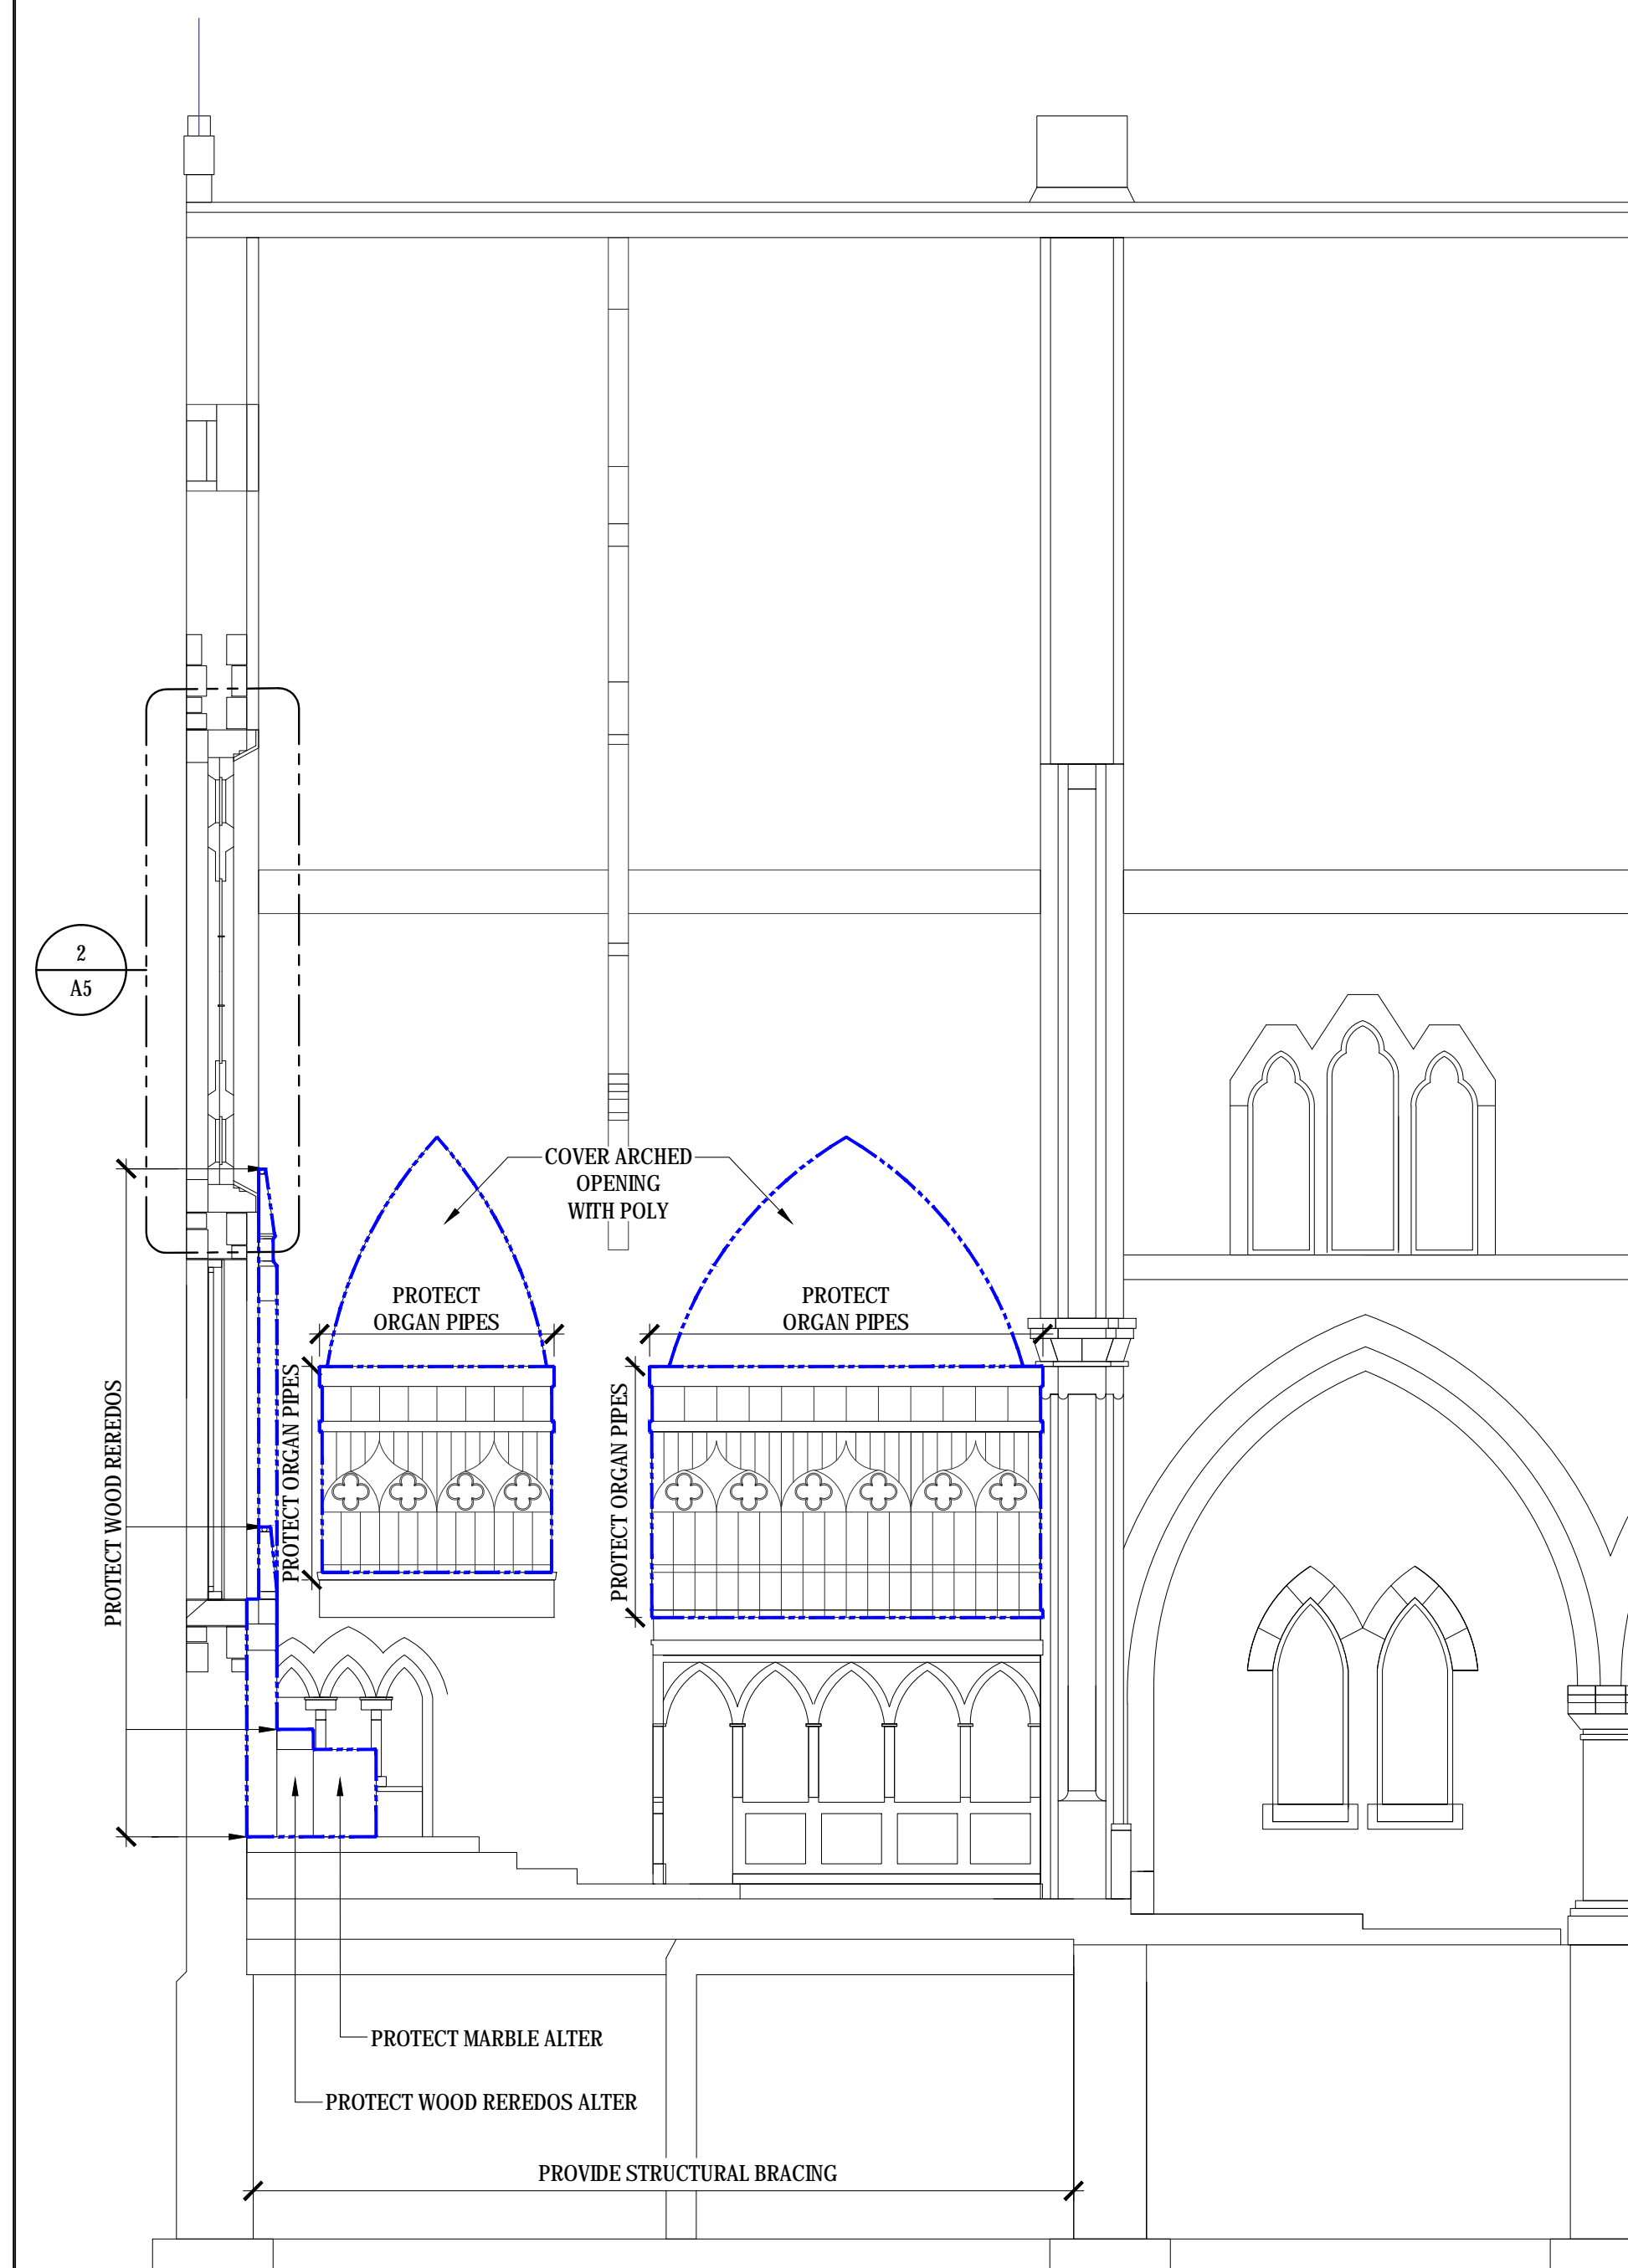

3 BUILDING SECTION

SCALE: 3/16" = 1'-0"