


Building Envelope Specialists
 SPECIALIZED BUILDING CONSULTANTS
 PO BOX 2589, SOUTH PORTLAND MAINE, 04116
 PHONE: 207-400-0086

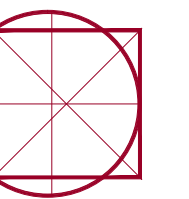

St. Luke's Cathedral

143 State street Portland
BUILDING ENVELOPE REPAIRS
 SOUTH GABLE WALL AND Rosary Window


REVISIONS

DRAWN BY:	RJH
CHECKED BY:	DPD
DATE:	03-09-2016
ISSUED:	CONSTRUCTION

ENLARGED PLAN AND BUILDING SECTION

A3

SCALE: AS NOTED
 PROJECT NUMBER: 045-12
 © BUILDING ENVELOPE SPECIALISTS, INC. 2012

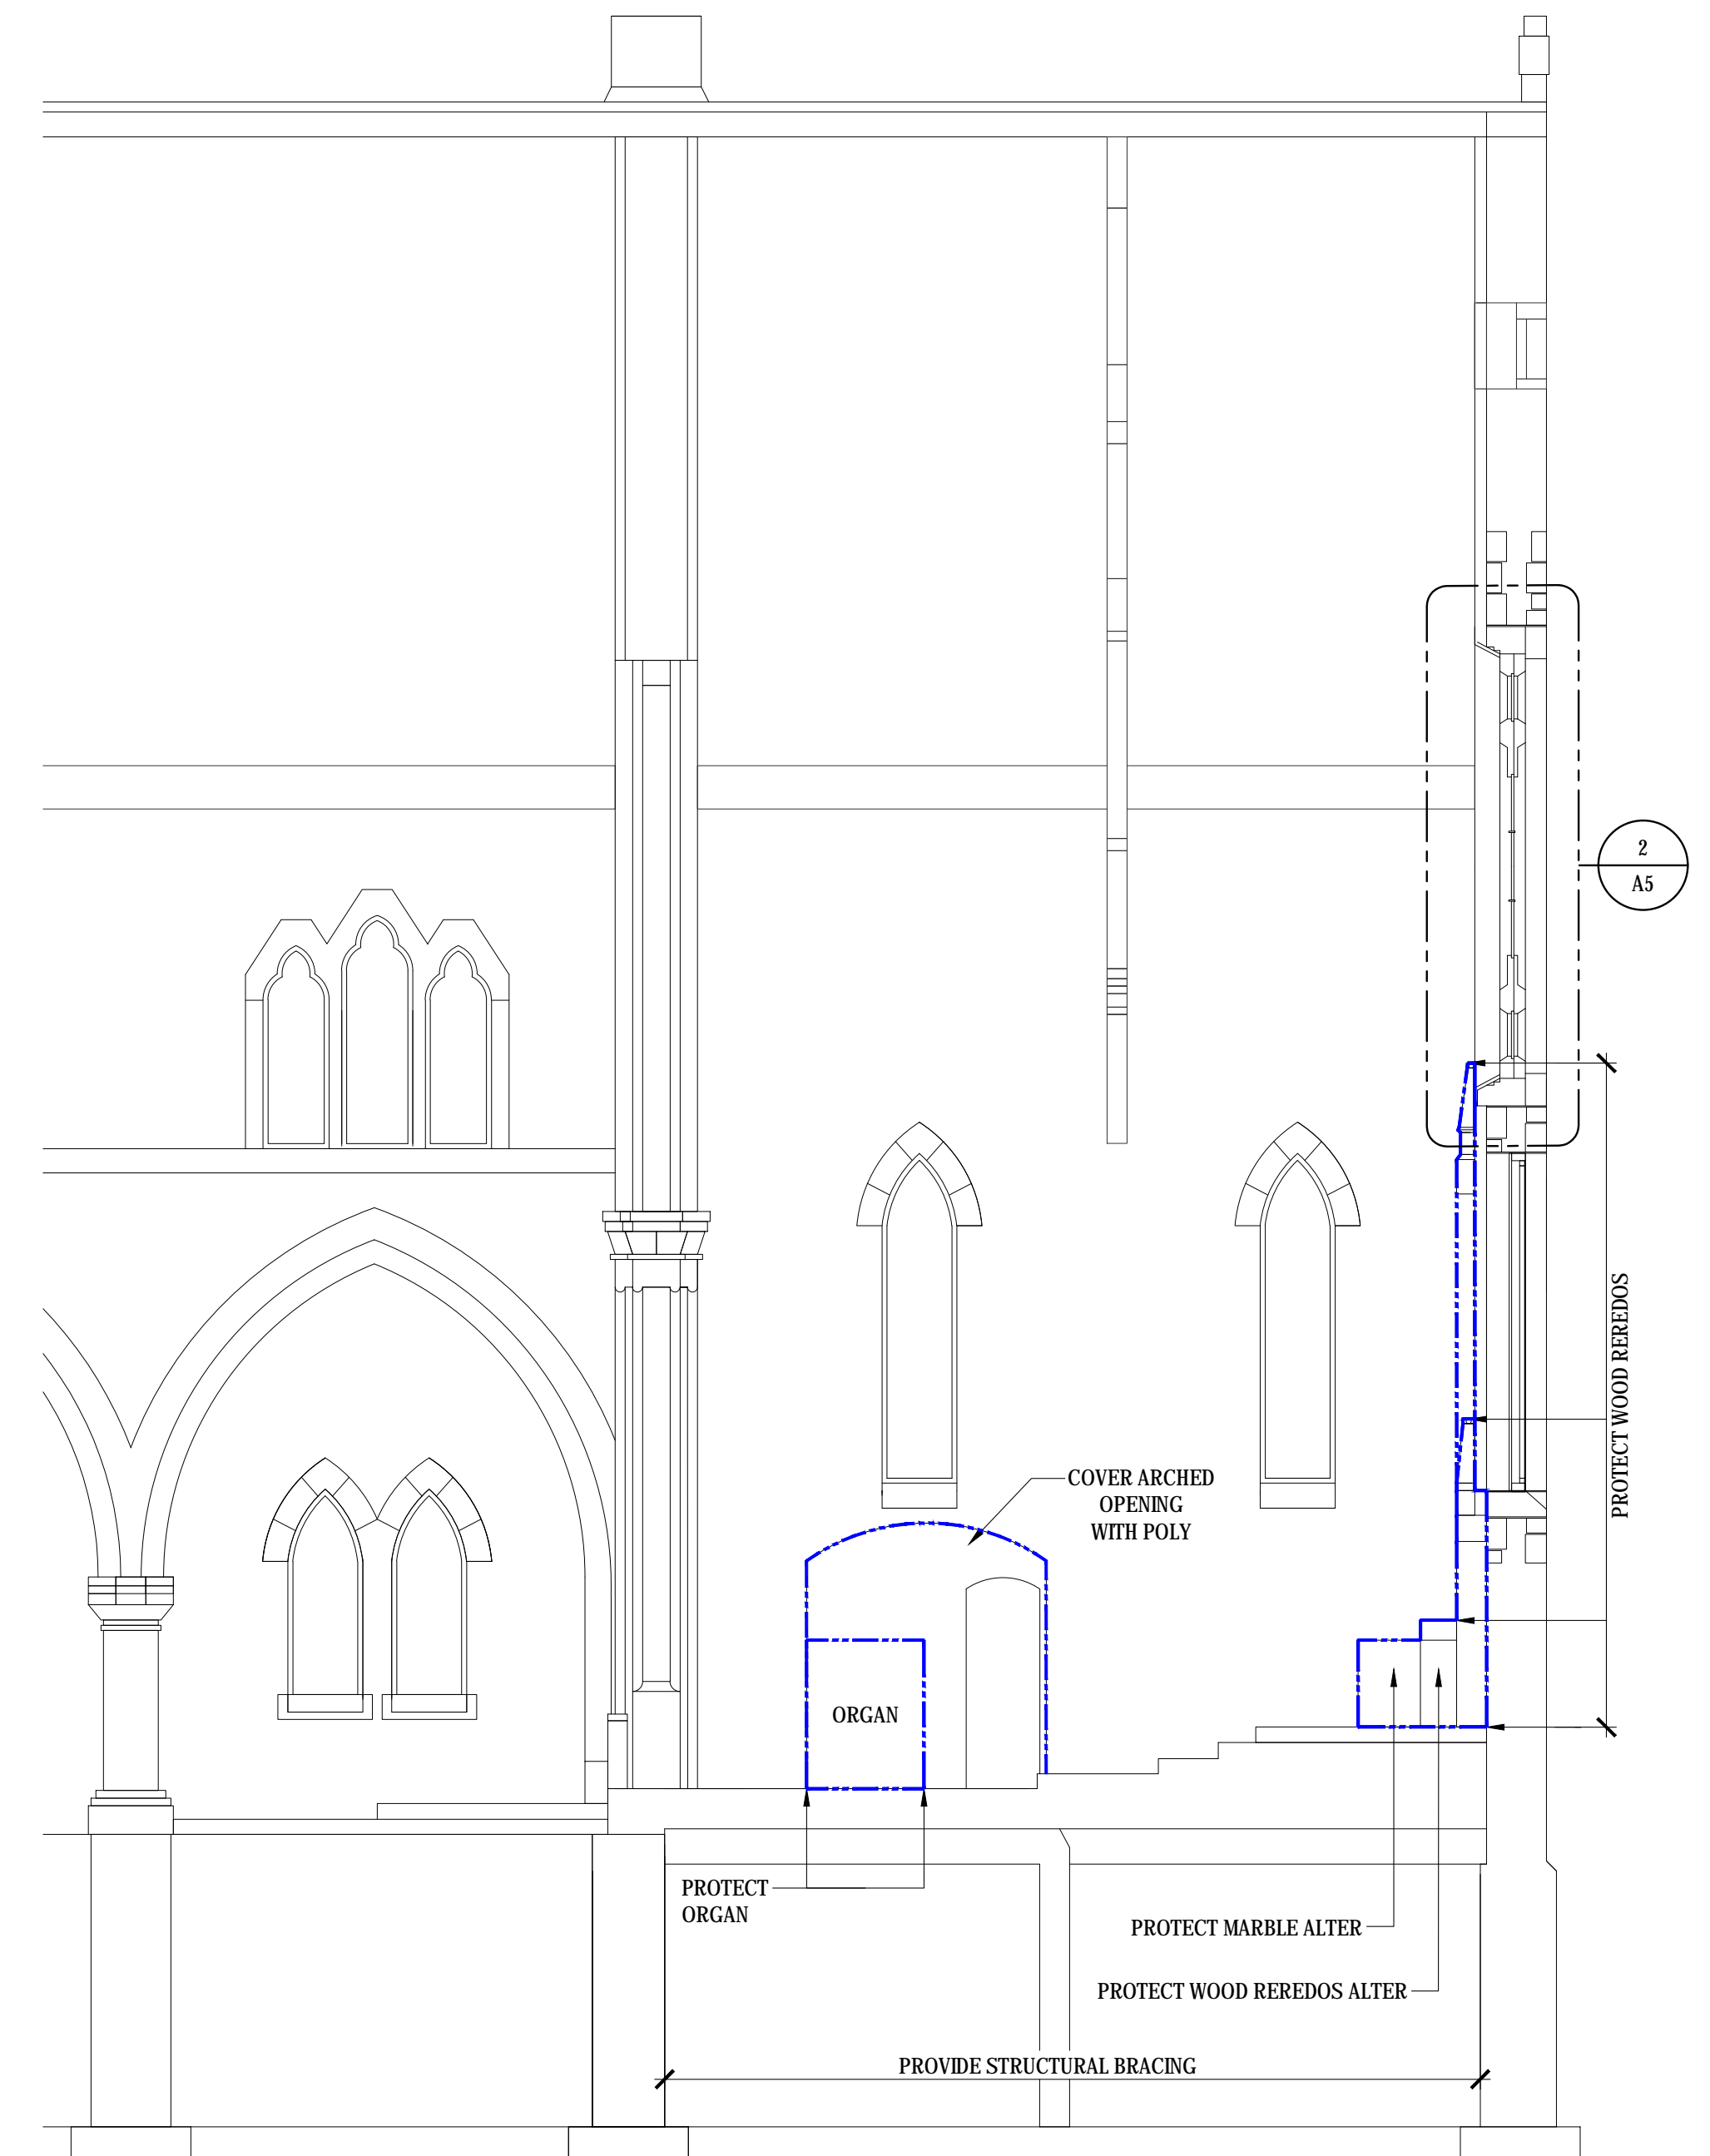

1 BUILDING SECTION

SCALE: 3/16" = 1'-0"

2 NOT USED

SCALE: 3/16" = 1'-0"

3 NOT USED