


Building Envelope Specialists
SPECIALIZED BUILDING CONSULTANTS
PO BOX 2589, SOUTH PORTLAND MAINE, 04116
PHONE: 207-400-0086

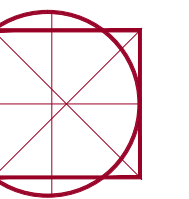

St. Luke's Cathedral
143 State Street Portland
BUILDING ENVELOPE REPAIRS
SOUTH GABLE WALL AND Rosary Window

REVISIONS

DRAWN BY:	RJH
CHECKED BY:	DPD
DATE:	03-09-2016
ISSUED:	CONSTRUCTION

DETAILS


A4

SCALE: AS NOTED
PROJECT NUMBER: 045-12
© BUILDING ENVELOPE SPECIALISTS, INC. 2012




3 HELICAL WALL TIE PATTERN

SCALE: 1"=1'

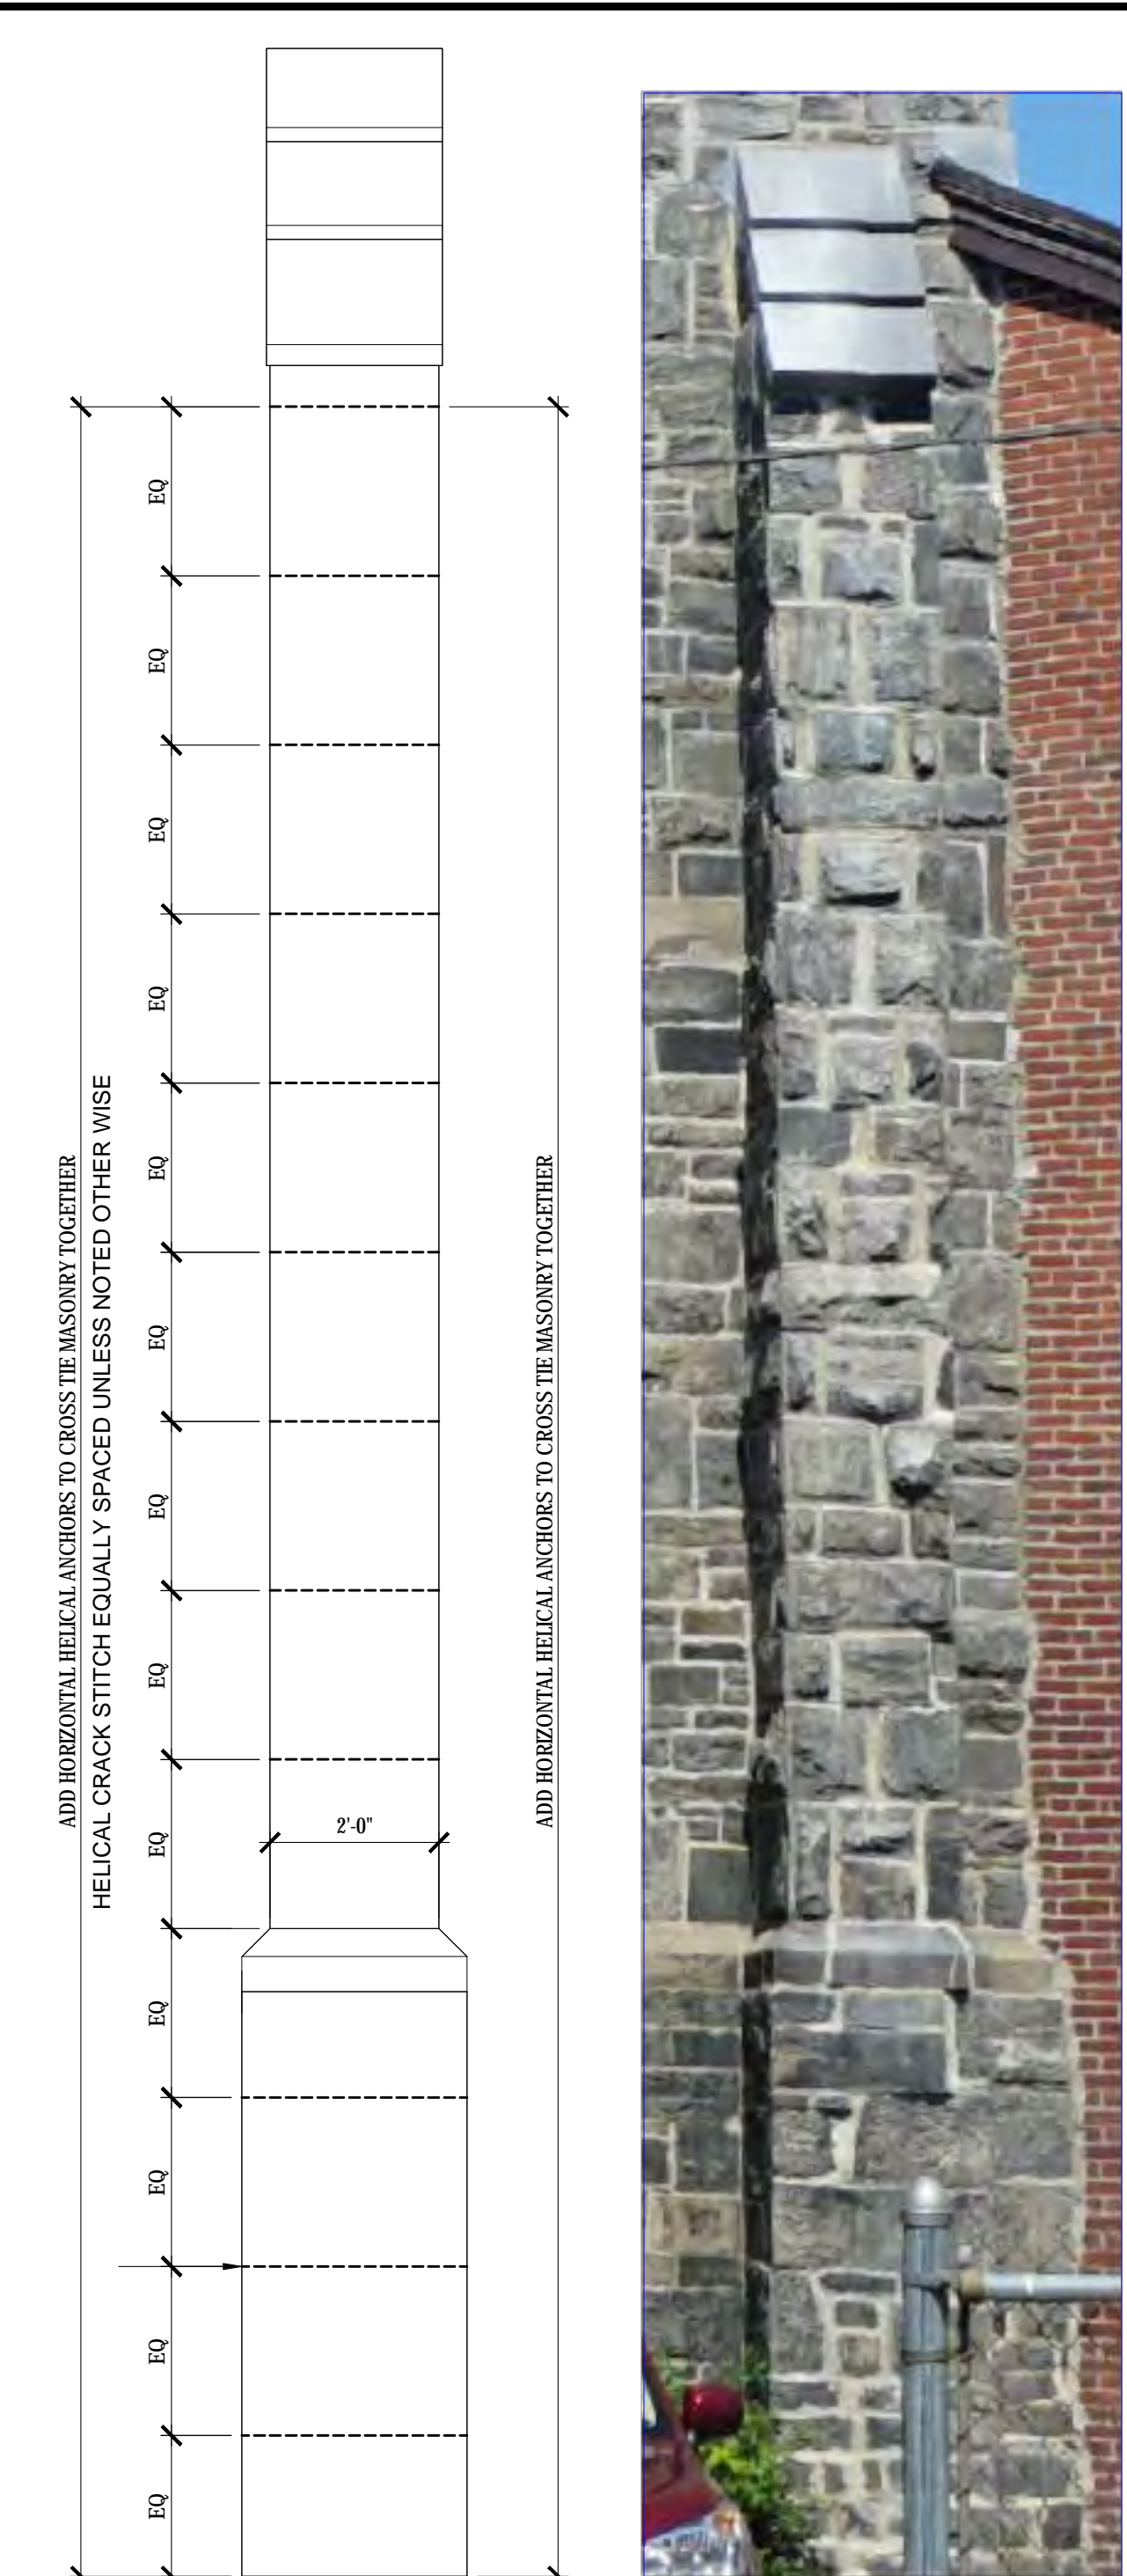


DETAIL **IMAGE ELEVATION**

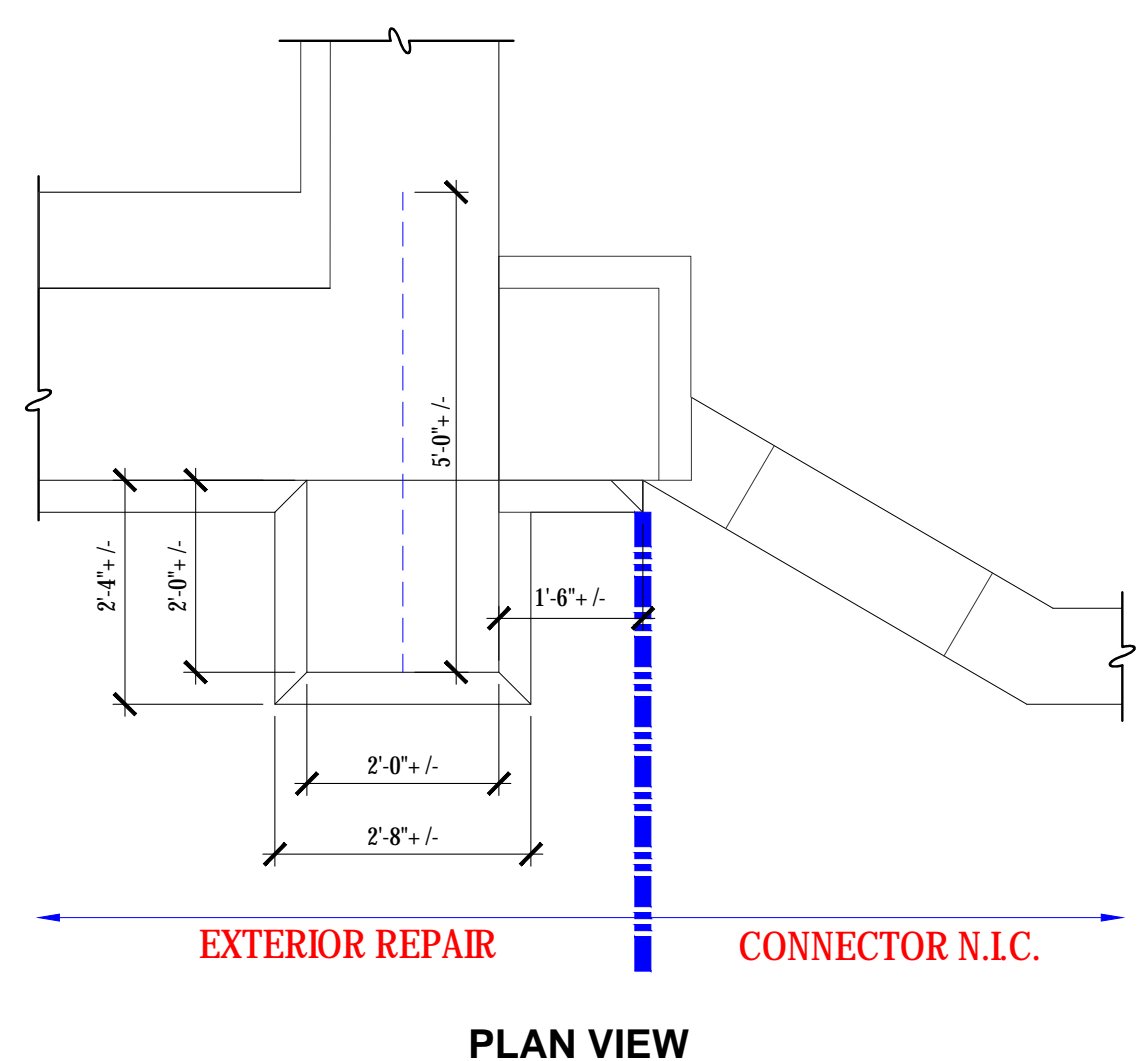

PLAN VIEW


4 HELICAL CRACK STITCH @ BUTTRESS

SCALE: 1/2"=1'

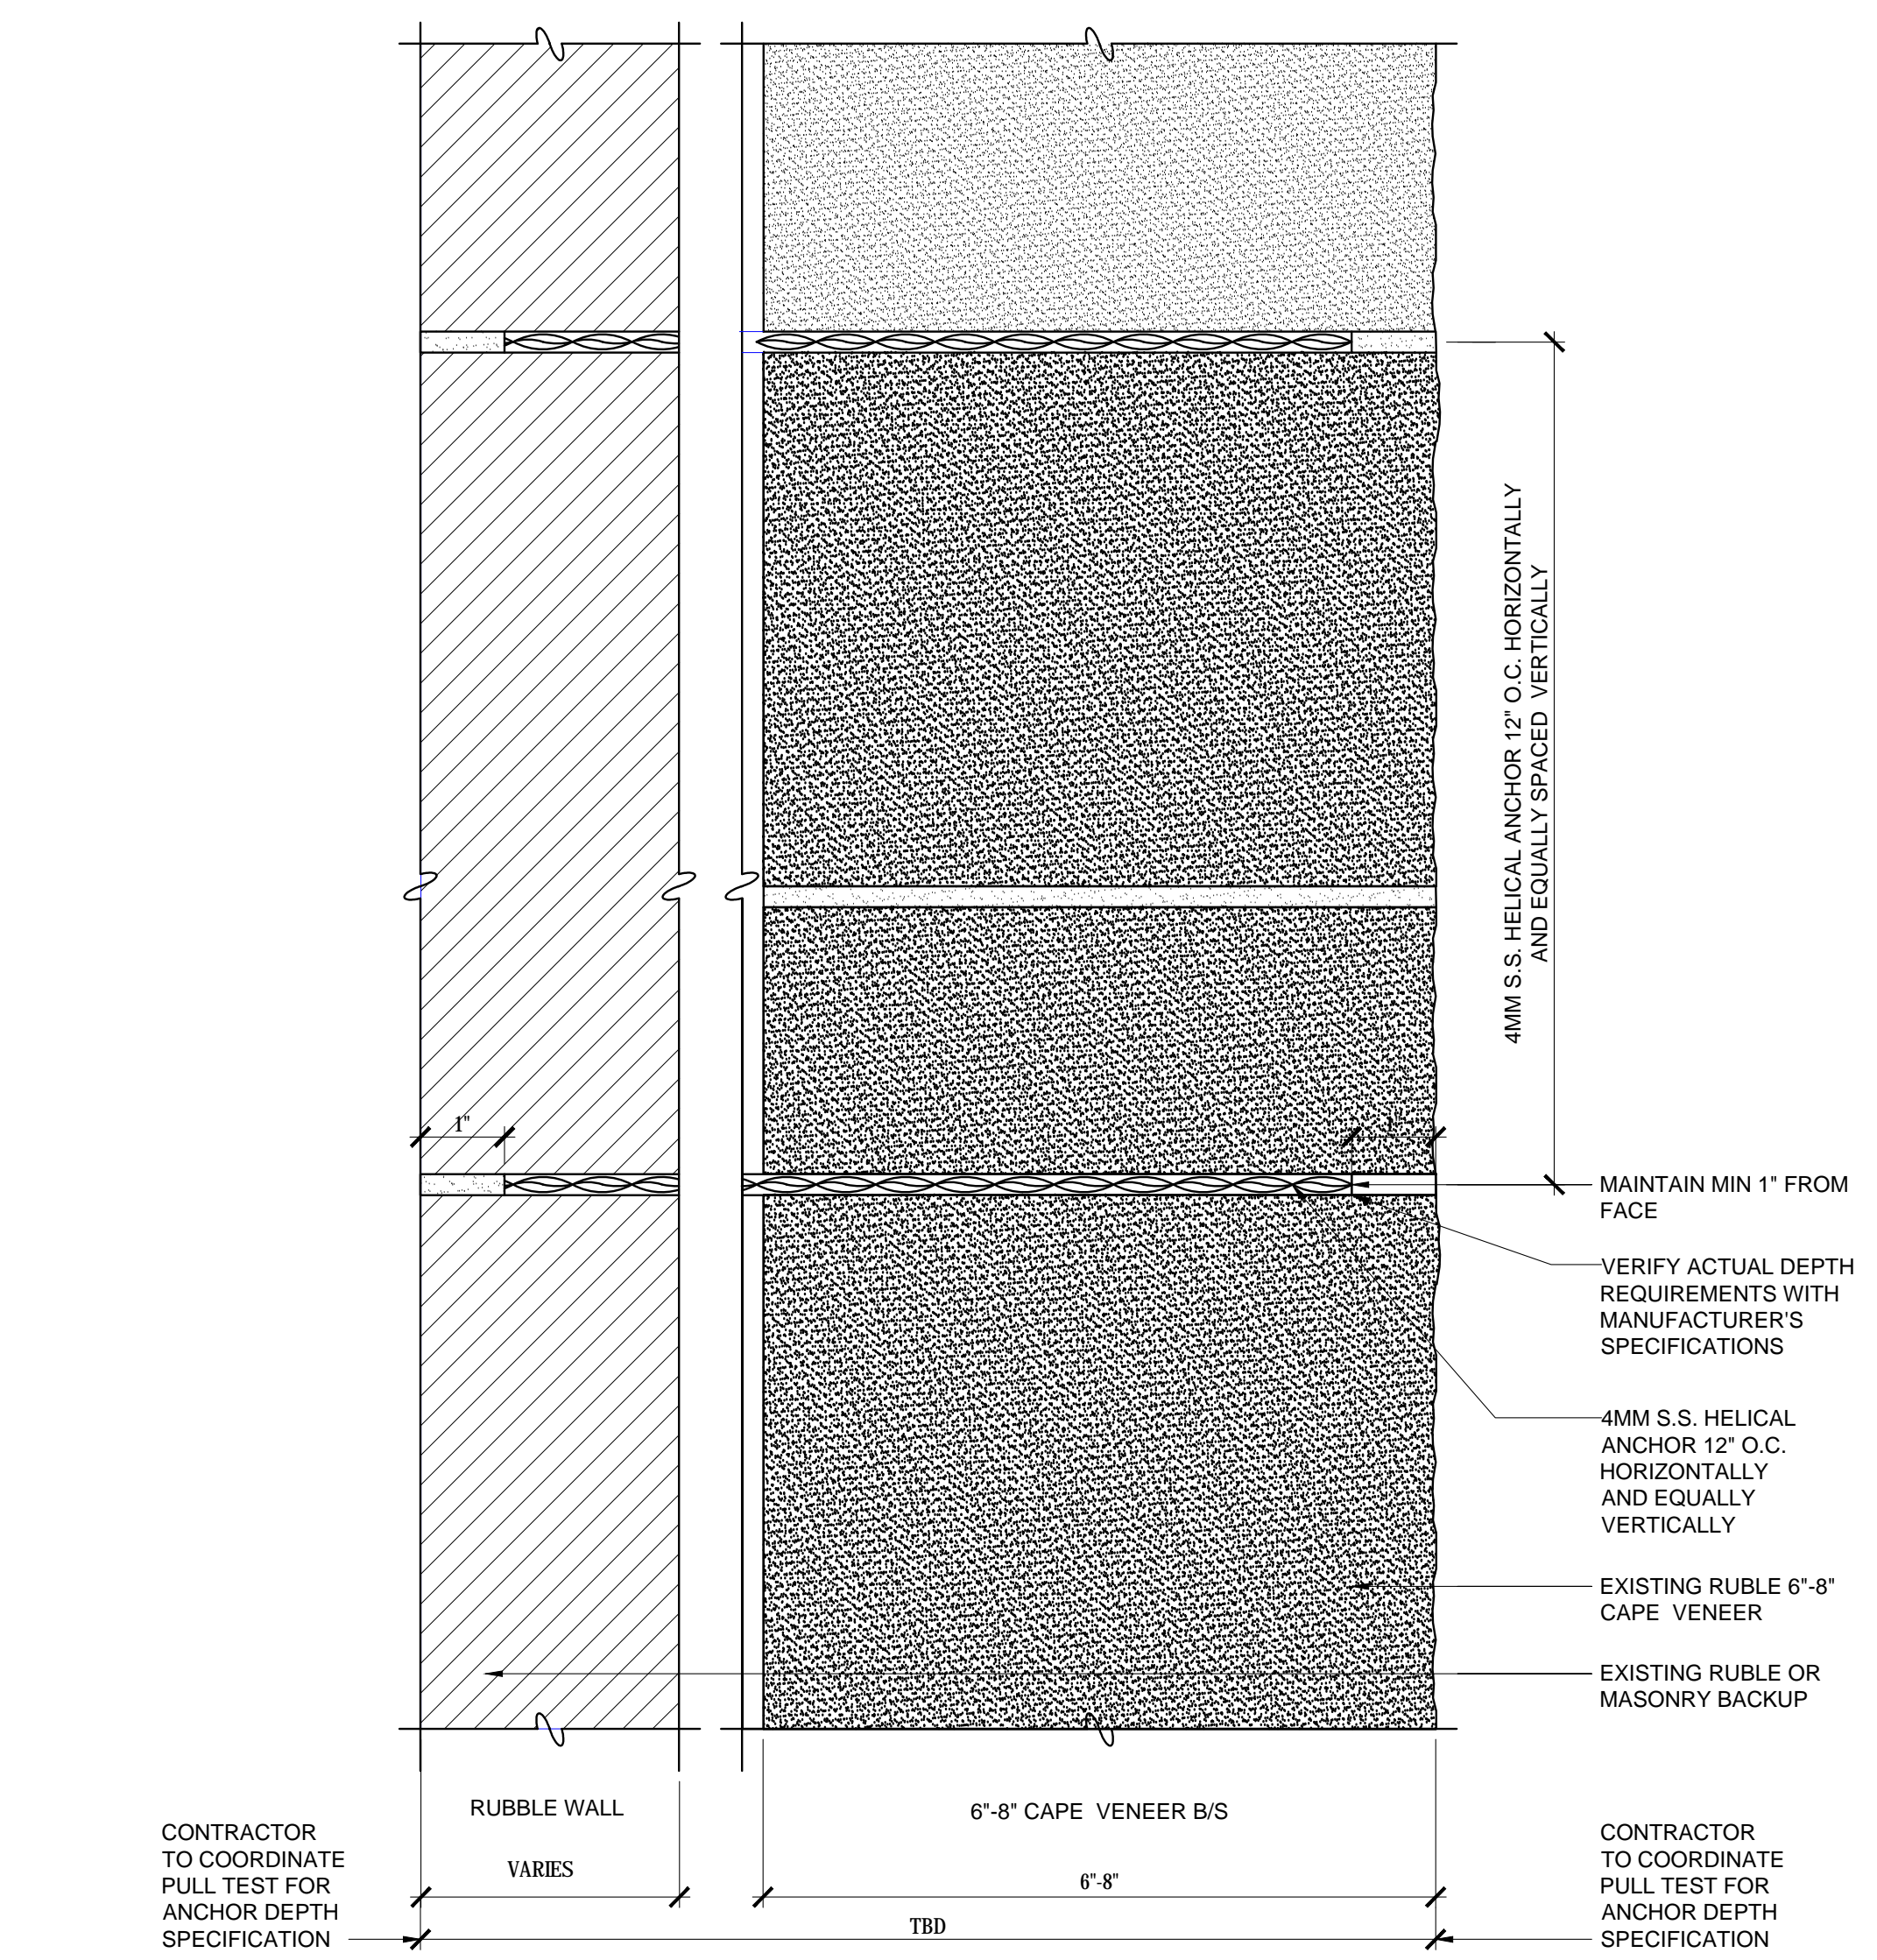

1 HELICAL WALL TIE INSTALLATION

SCALE: 6"=1'

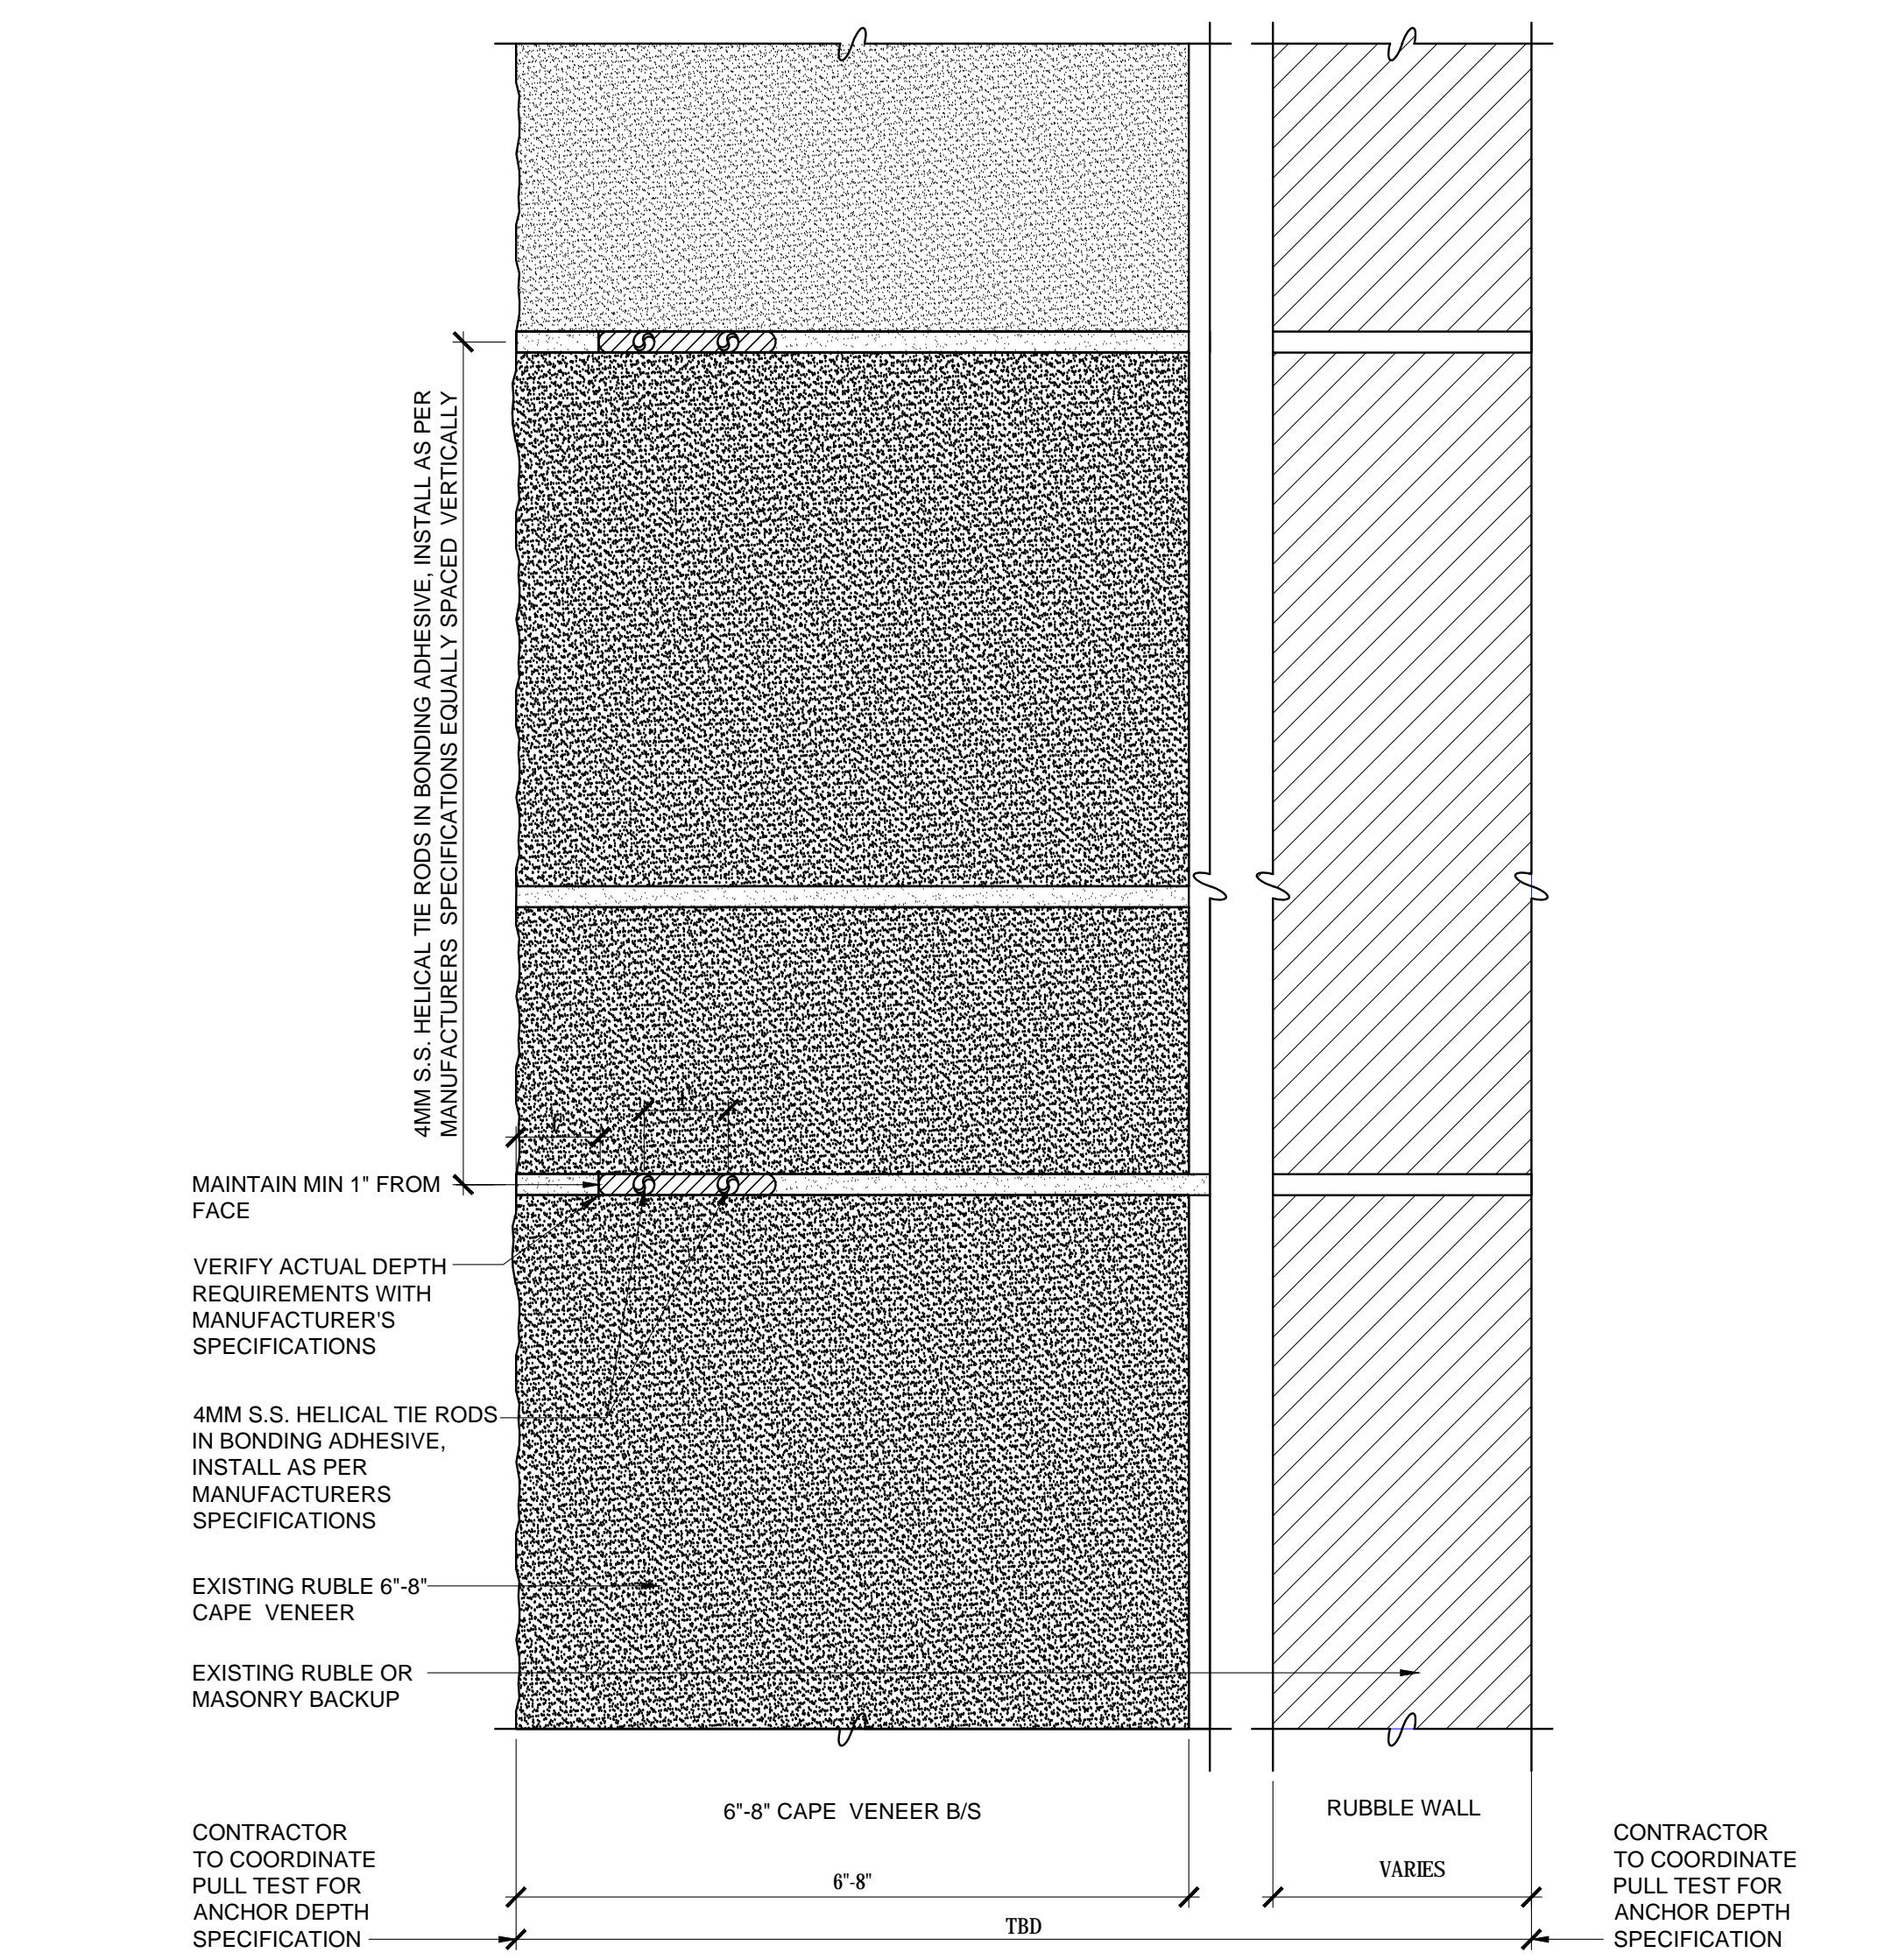

2 HELICAL WALL TIE INSTALLATION

SCALE: 6"=1'