
## The Cathedral of St Luke



## St. Luke's Cathedral

143 State street Portland Maine

BUILDING ENVELOPE REPAIRS SOUTH GABLE WALL AND ROSE WINDOW

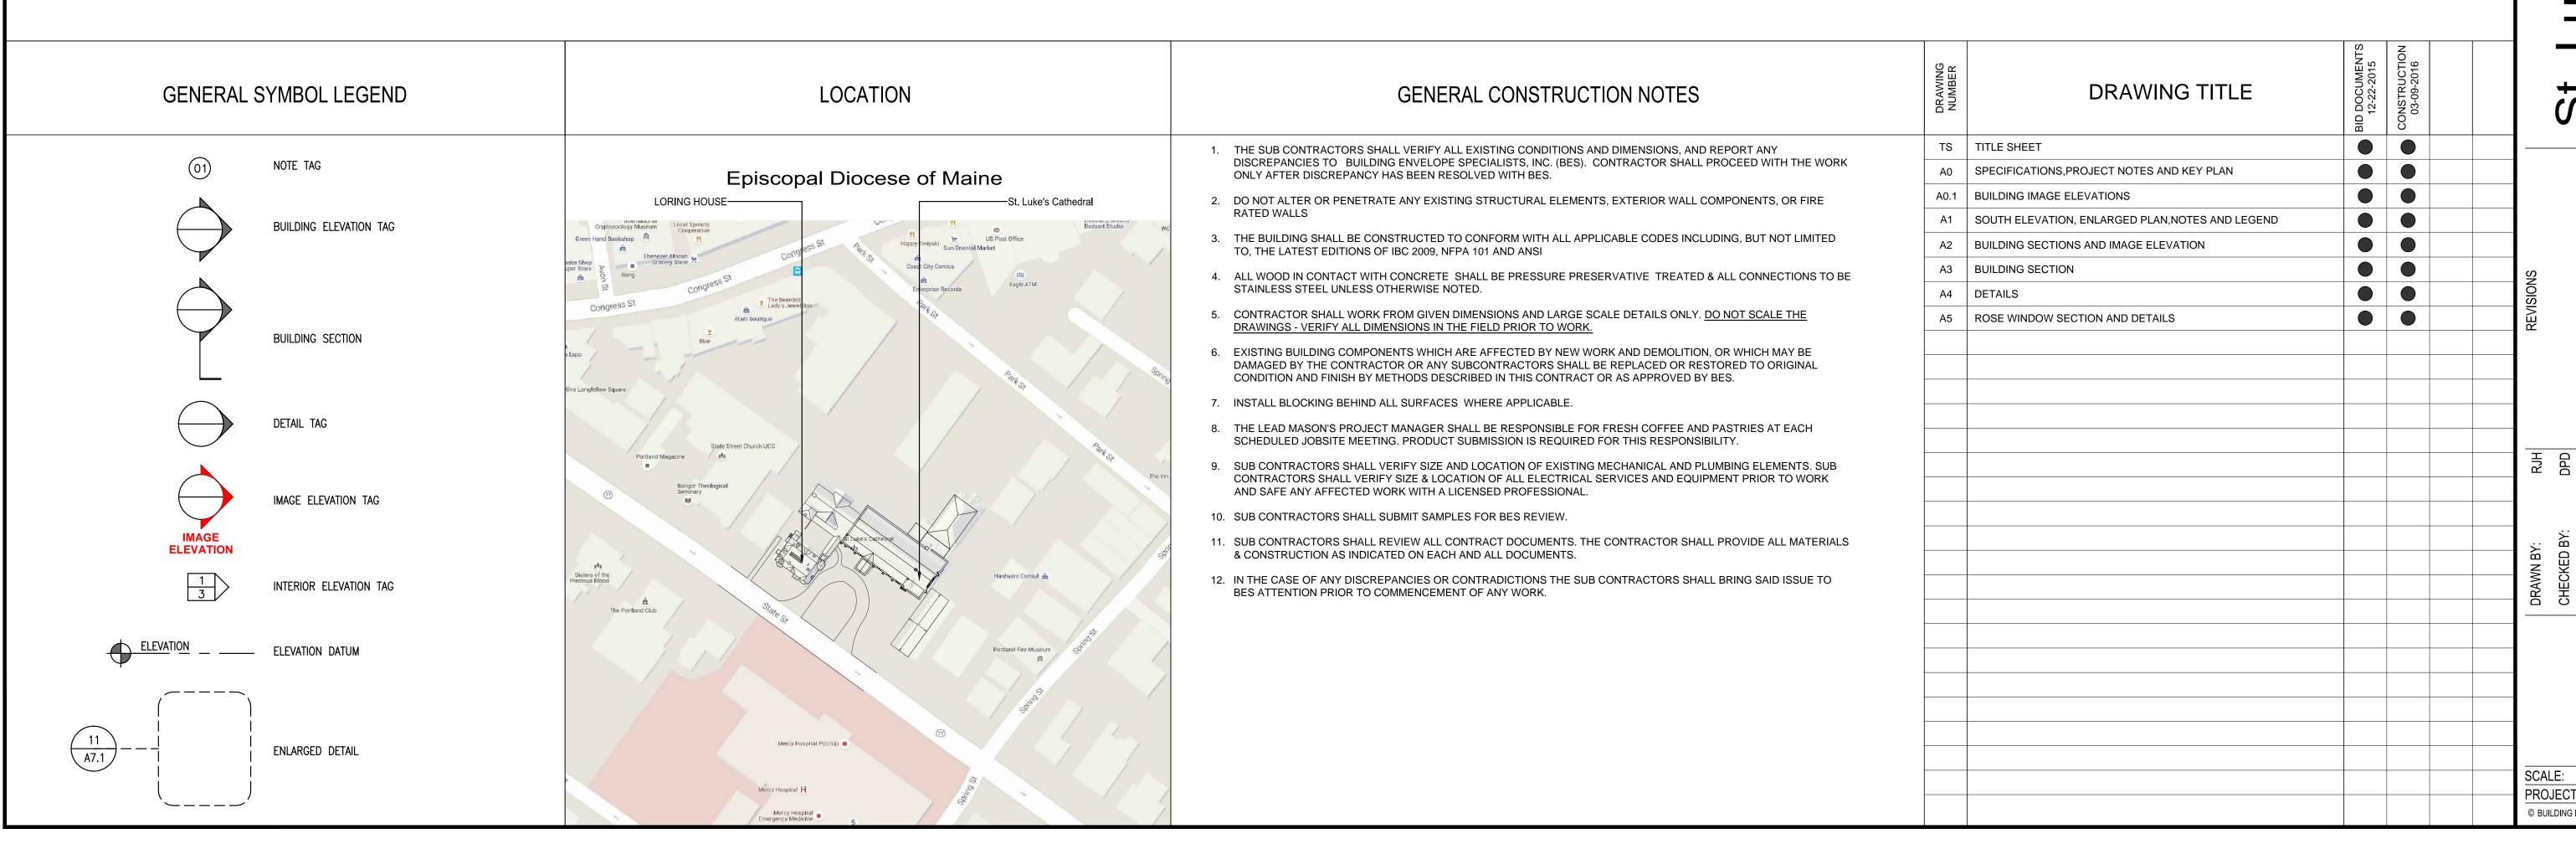

CONSTRUCTION DOCUMENTS

DAVID P.
DOUGLASS
NO. 3000

pe Specialists
ING CONSULTANTS
ORTLAND MAINE, 041116

Building Envelope
SPECIALIZED BUILDING
PO BOX 2589. SOUTH PORTL.
PHONE: 207.400.0086



's Cathedral
te street Portland
NVFLOPE REPAIRS

143 State street Po BUILDING ENVELOPI OUTH GABLE WALL AND

CHECKED BY: 03-09-2
ISSUED: CONSTRUCT

TS

SCALE: AS NOTED PROJECT NUMBER: 045-12

© BUILDING ENVELOPE SPECIALISTS, INC. 2012