

7 IMAGE ELEVATION
NTS



8 IMAGE ELEVATION
NTS




9 IMAGE ELEVATION
NTS



10 IMAGE ELEVATION
NTS



4 IMAGE ELEVATION
NTS

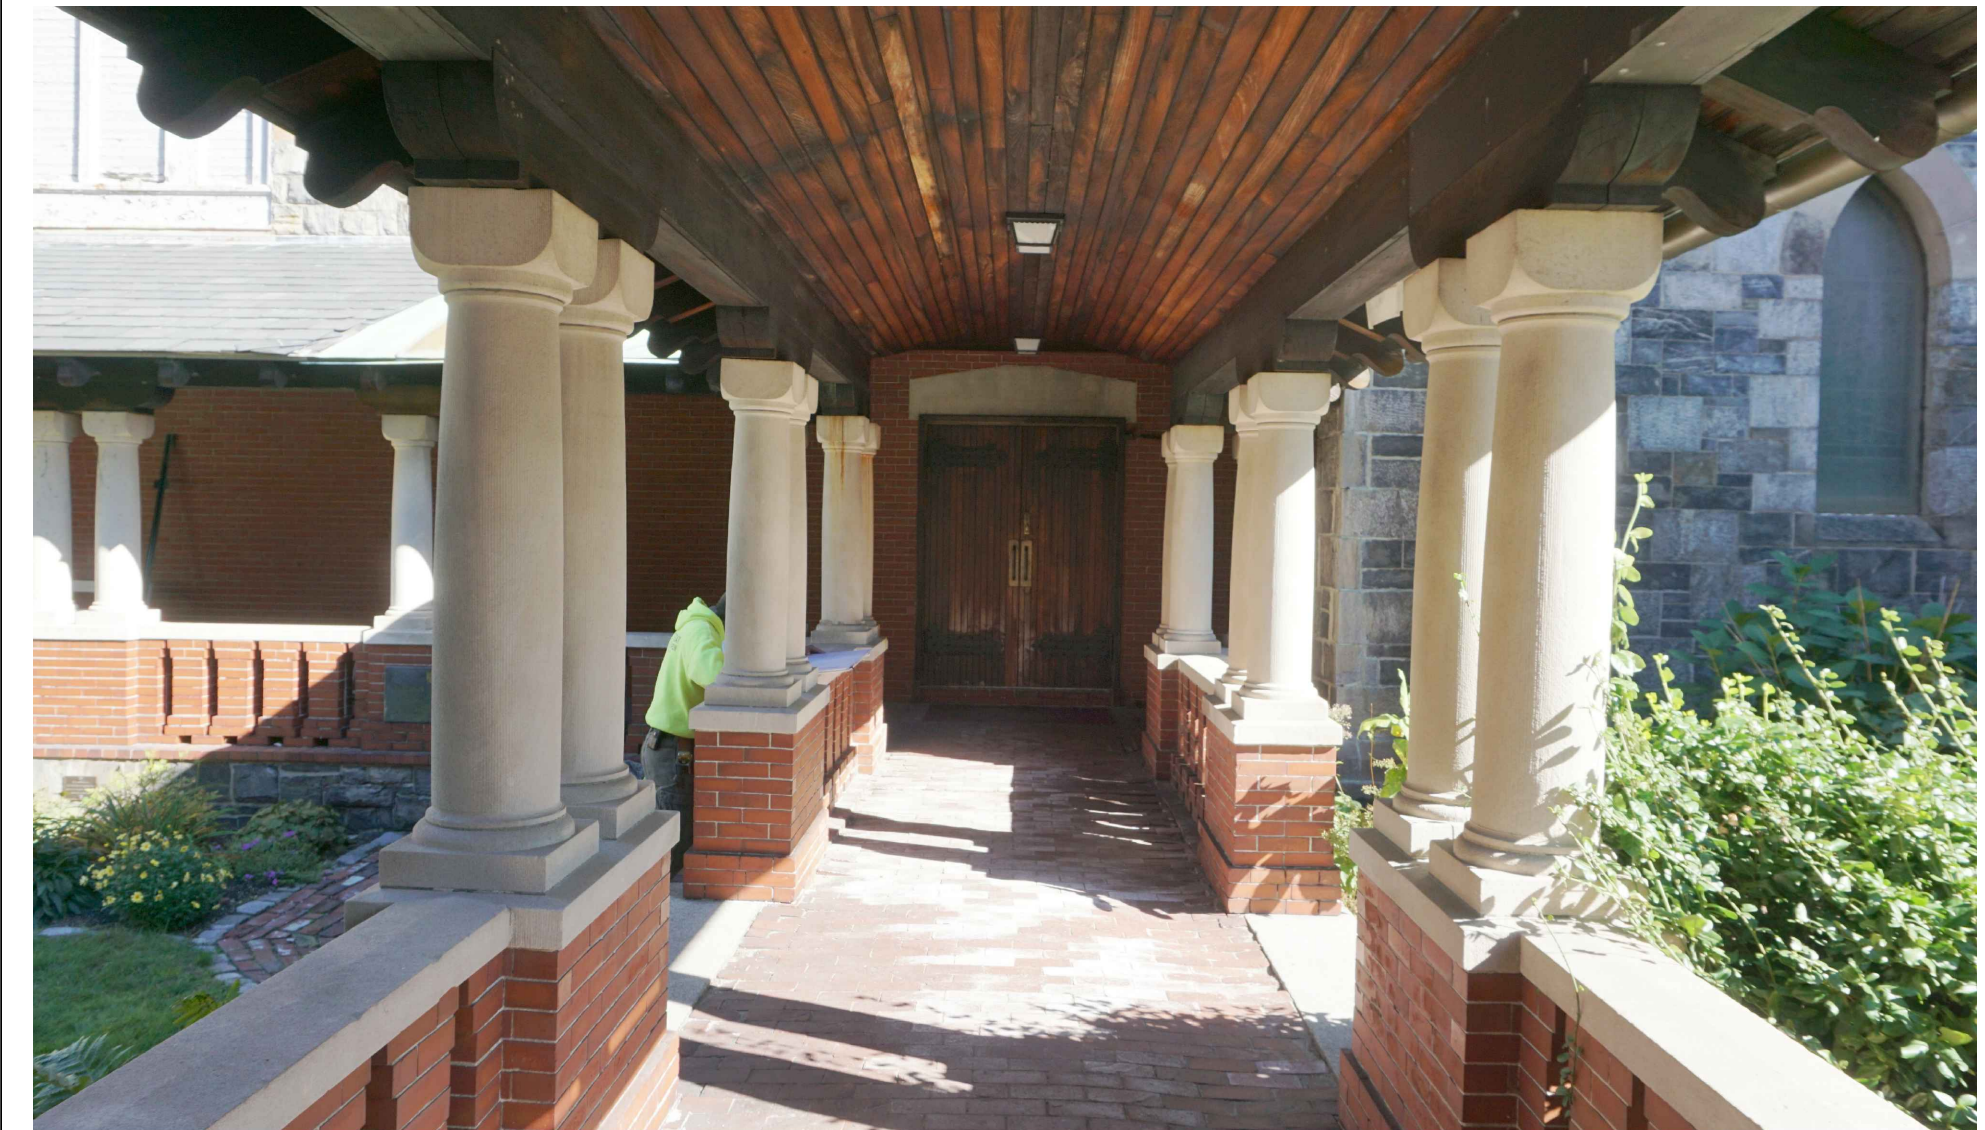

5 IMAGE ELEVATION
NTS



6 IMAGE ELEVATION
NTS



1 IMAGE ELEVATION
NTS



2 IMAGE ELEVATION
NTS




3 IMAGE ELEVATION
NTS



PERMITTING DOCUMENTS

Building Envelope Specialists
SPECIALIZED BUILDING CONSULTANTS
PO BOX 2589, SOUTH PORTLAND MAINE, 04116
PHONE: 207-400-0086

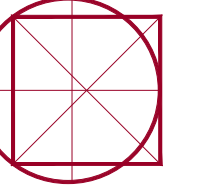

Emmanuel Chapel
St. Luke's Cathedral
EPISCOPAL DIOCESE OF MAINE
143 State Street Portland
BUILDING ENVELOPE REPAIRS

REVISIONS

DRAWN BY: RUH
CHECKED BY: SRW
DATE: 12-21-2017
ISSUED: PERMITTING DOCUMENTS

BUILDING IMAGE ELEVATIONS

A0.1

SCALE: AS NOTED
PROJECT NUMBER: 029.0-17
© BUILDING ENVELOPE SPECIALISTS, INC. 2012