



10 IMAGE ELEVATION  
- NTS




11 IMAGE ELEVATION  
- NTS




12 IMAGE ELEVATION  
- NTS



6 IMAGE ELEVATION  
- NTS

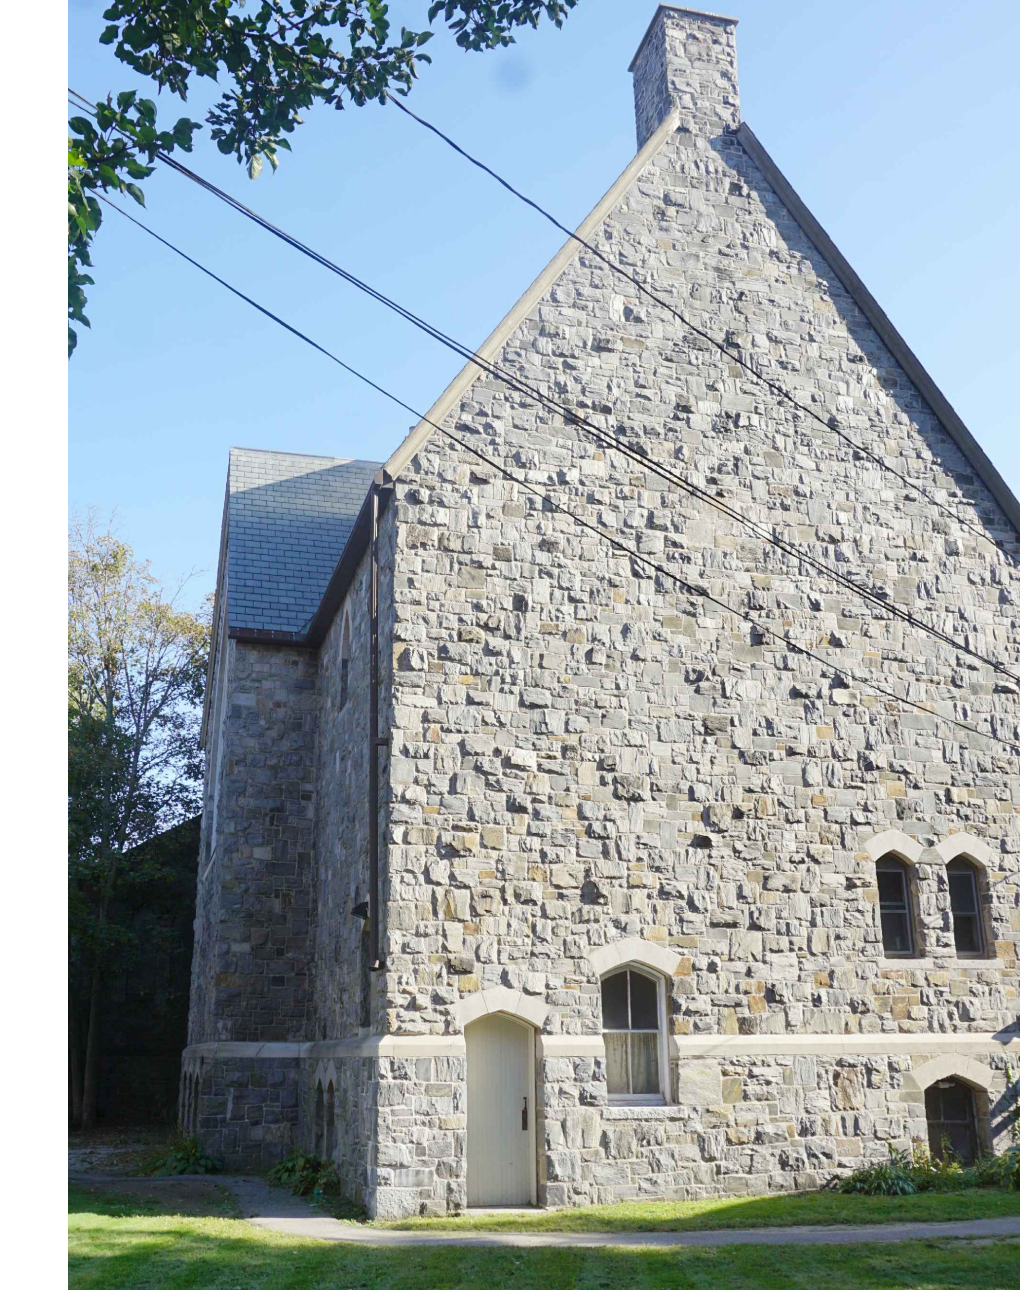


7 IMAGE ELEVATION  
- NTS

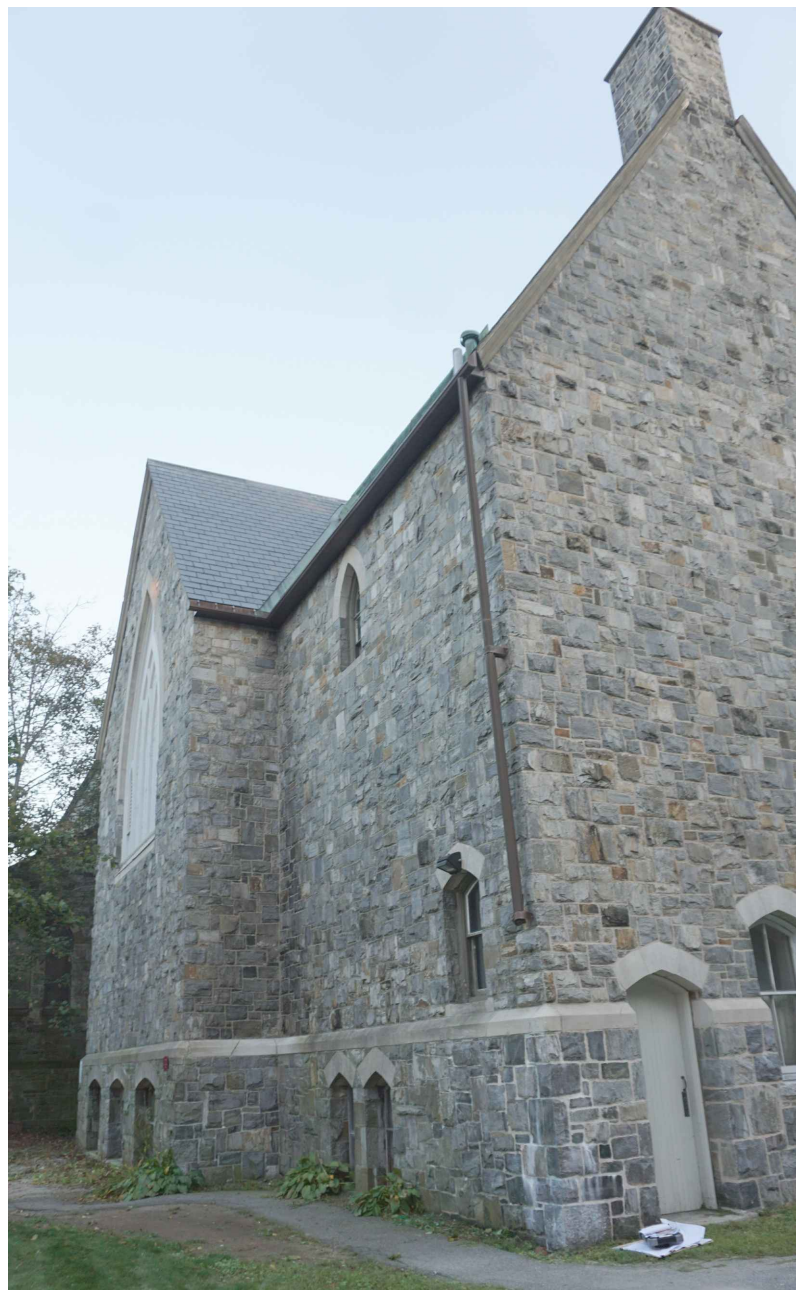

8 IMAGE ELEVATION  
- NTS



9 IMAGE ELEVATION  
- NTS

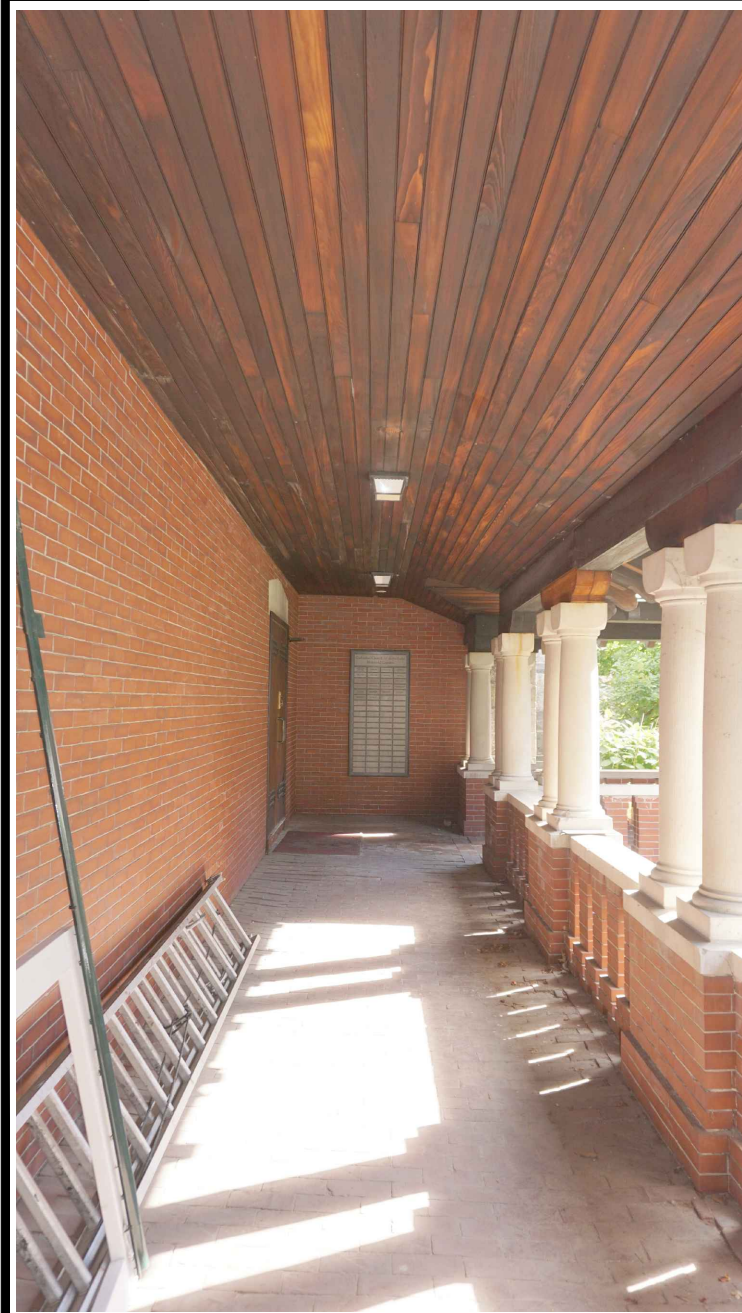


1 IMAGE ELEVATION  
- NTS



2 IMAGE ELEVATION  
- NTS



3 IMAGE ELEVATION  
- NTS

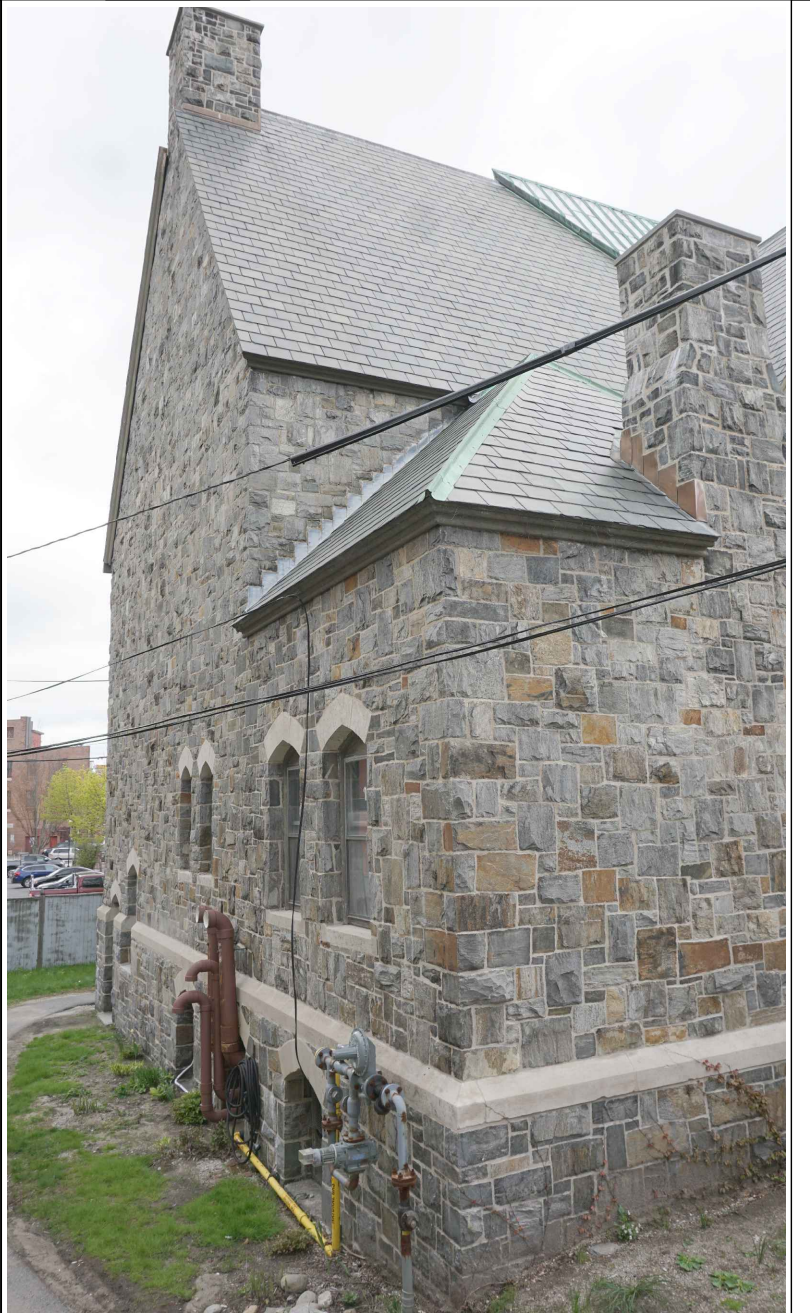

4 IMAGE ELEVATION  
- NTS




5 IMAGE ELEVATION  
- NTS



PERMITTING DOCUMENTS

**Building Envelope Specialists**  
SPECIALIZED BUILDING CONSULTANTS  
PO BOX 2589, SOUTH PORTLAND MAINE, 04116  
PHONE: 207-400-0086

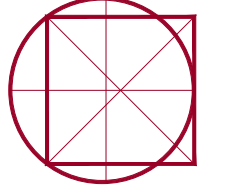

**Emmanuel Chapel**  
St. Luke's Cathedral  
EPISCOPAL DIOCESE OF MAINE  
143 State Street Portland  
BUILDING ENVELOPE REPAIRS

REVISIONS

DRAWN BY: R/H  
CHECKED BY: SRW  
DATE: 12-21-2017  
ISSUED: PERMITTING DOCUMENTS

BUILDING IMAGE ELEVATIONS

**A0.2**

SCALE: AS NOTED  
PROJECT NUMBER: 029.0-17  
© BUILDING ENVELOPE SPECIALISTS, INC. 2012