



SOUTH WALL EXTENDING FROM WINDOW SILL TO CEILING, INCLUDING WINDOW PERIMETER 175 SF



SOUTH WALL CEILING 60 SF



NORTH WALL WINDOW SOFFIT 30 SF



NORTH WALL WINDOW SOFFIT 45 SF



SOUTH WALL EXTENDING FROM BALCONY TO WINDOW SILL 100 SF




NORTHWEST CEILING/WALL CORNER 50 SF



NORTH DOOR 50 SF



NORTH WALL ADJACENT TO DOOR 45 SF

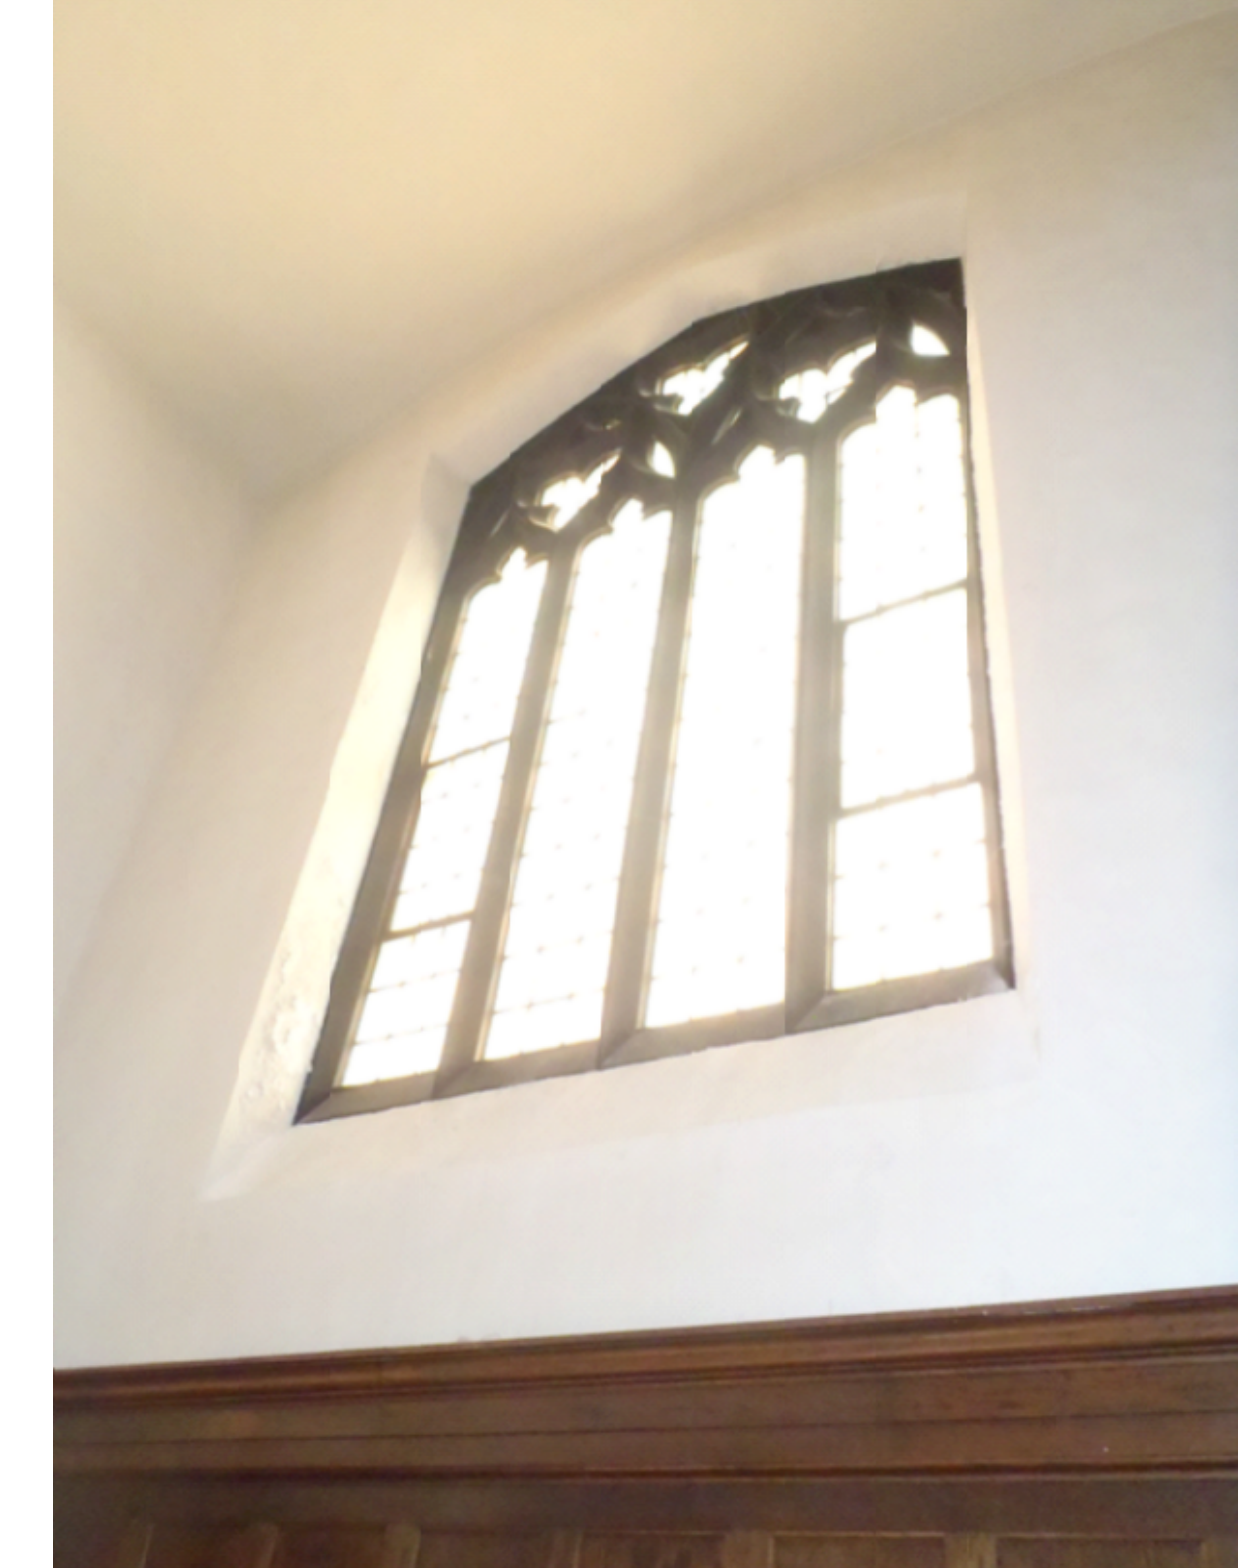

EAST WALL WINDOW PERIMETER 125 SF AND CRACK IN NORTHEAST CORNER 20 LF

NOTE: THE INTERIOR FINISH REPAIRS IS ADD. ALTERNATE #4. PROVIDE SEPARATE PRICING FOR THIS WORK ON BID FORM.

INTERIOR FINISH GENERAL NOTES

- A. REFERENCE SPECIFICATIONS FOR EXECUTION AND DESCRIPTION OF WORK AND MATERIALS.
- B. REMOVE DETERIORATED SECTIONS TO SOUND PLASTER AREAS.
- C. NOTIFY CHURCH REPRESENTATIVE IF REPAIR QUANTITIES EXCEED 10% MORE THAN INDICATED ABOVE BEFORE PROCEEDING FURTHER.
- D. PAINTING OF THE INTERIOR IS ONLY REQUIRED AT THE AREAS OF REPAIR. MATCH PAINT TO THE EXISTING.
- E. CONTRACTOR IS REQUIRED TO PROVIDE ALL NECESSARY LIFTS AND SCAFFOLDING TO ACCESS AREAS OF REPAIR.
- F. EXECUTE TWO SAMPLE PANELS (1 CEILING AND 1 WALL PANEL) OF REPLACEMENT PLASTERS TO BE USED AS STANDARDS FOR THE WORKMANSHIP AND PATCHING MATERIAL.
- G. TOTAL FINISH REPAIR QUANTITIES: 680 SF AND 20 LF (CRACK REPAIR).

Approved	JMM
Issued For	90% CONSTRUCTION DOCUMENTS
Date	5/23/14 8/15/14 9/25/14
Rev. No	1 2 3
	FINAL REVIEW ISSUED FOR BID

STATE STREET CONGREGATIONAL CHURCH
PORTLAND, ME
CHAPEL/CLERESTORY EXTERIOR RENOVATION
INTERIOR FINISH REPAIR LOCATIONS

Designed	JMM	Scale	NOTED
Drawn	MSK	Date	09/25/2014
Checked	EAR	Becker Job Number	3230.01