

SUNDAY SCHOOL

NURSERY

BATH



BALCONY



SEWING

GUILD CLOSET

ORGAN LOFT




COAT CLOSET

KIT


GUILD

J. A. C. [Signature]


159 State Street Church
Second Floor

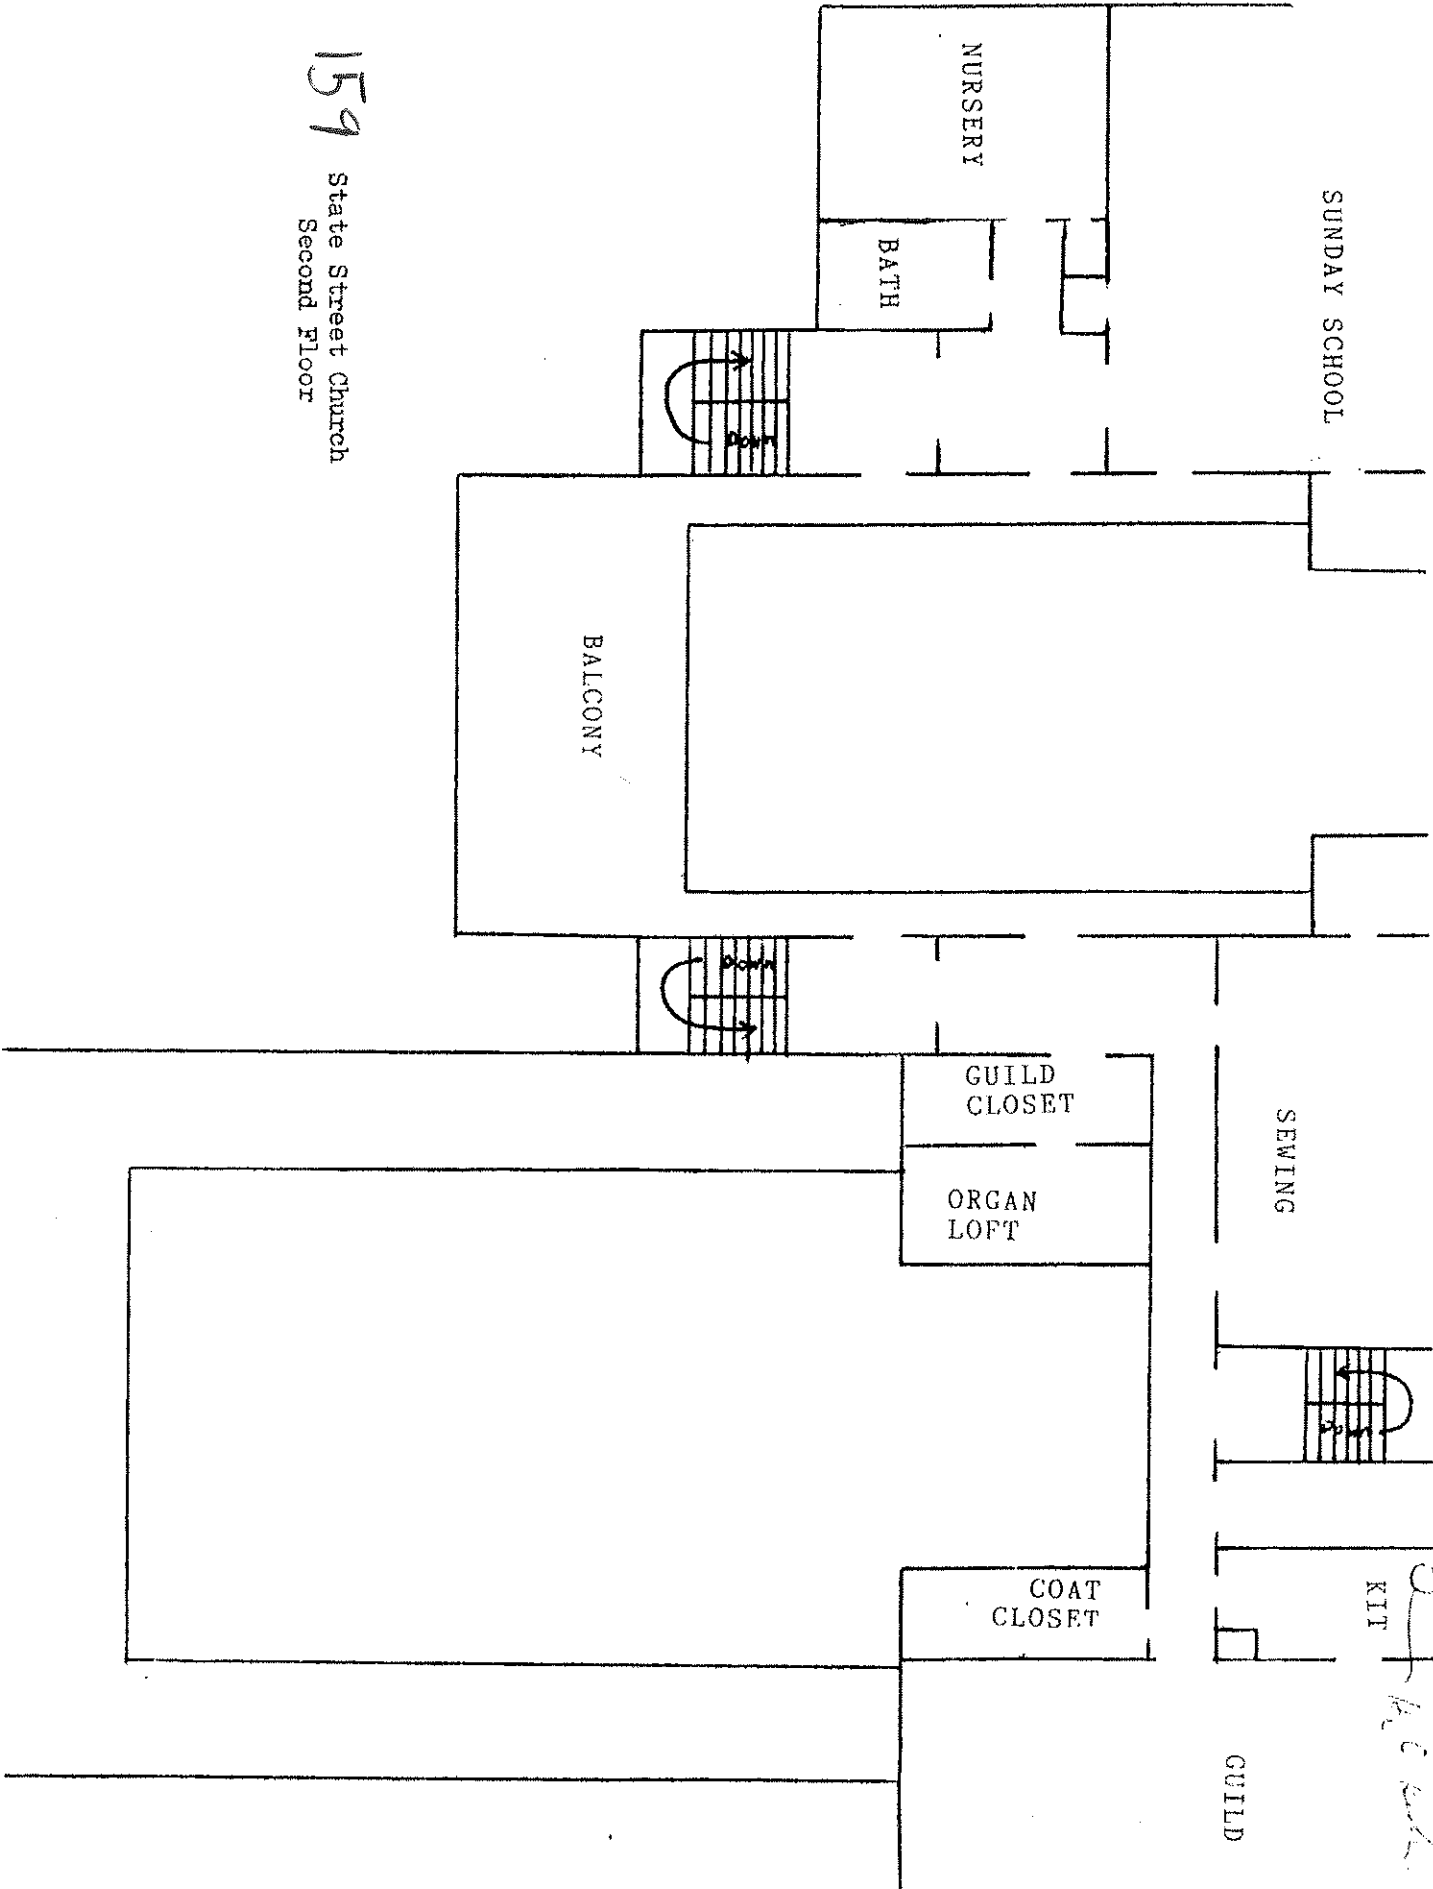

First Floor Plan
State Street Church
 Portland, Maine

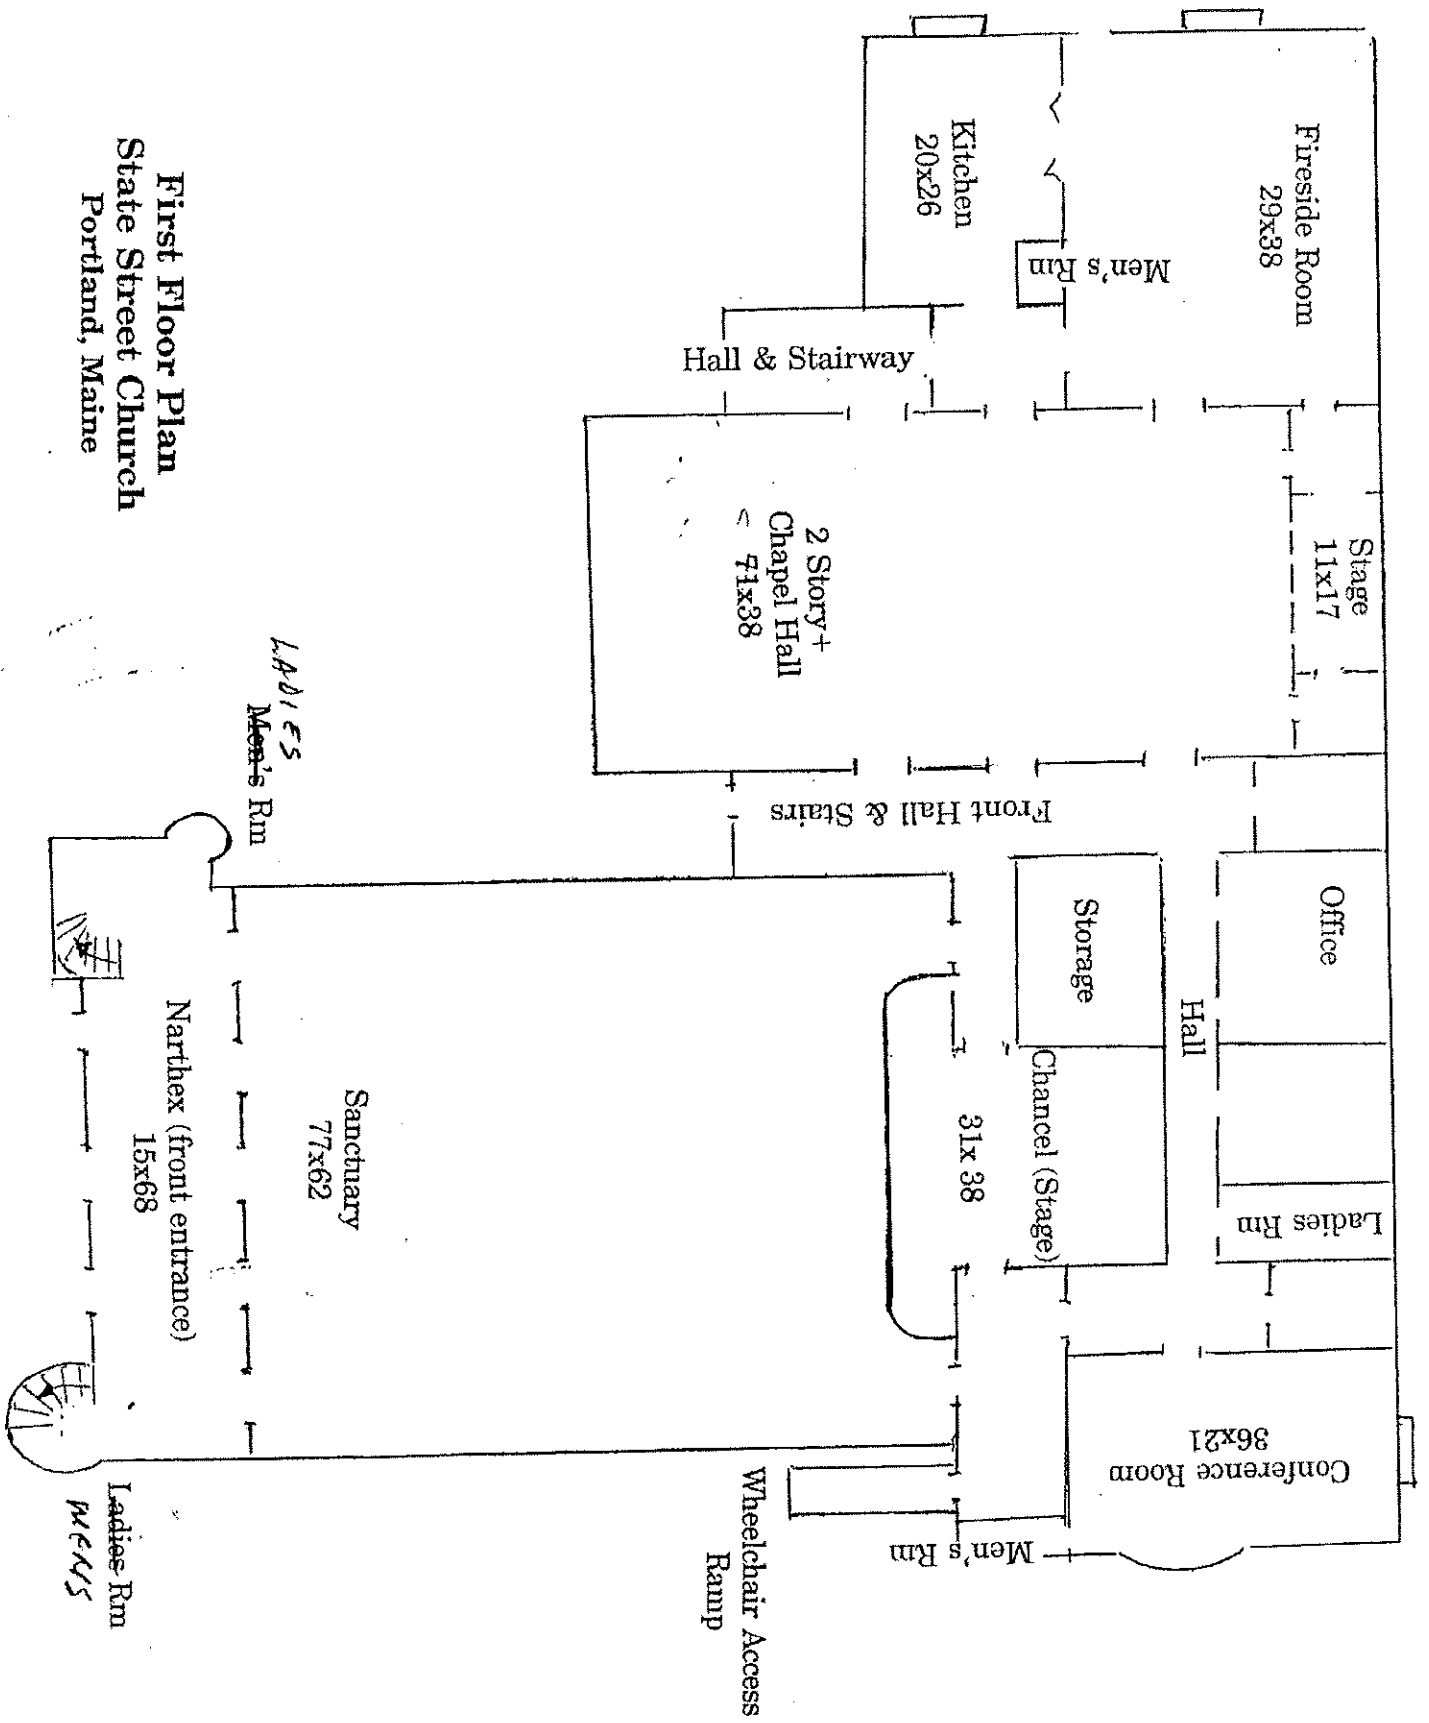

ALLEY

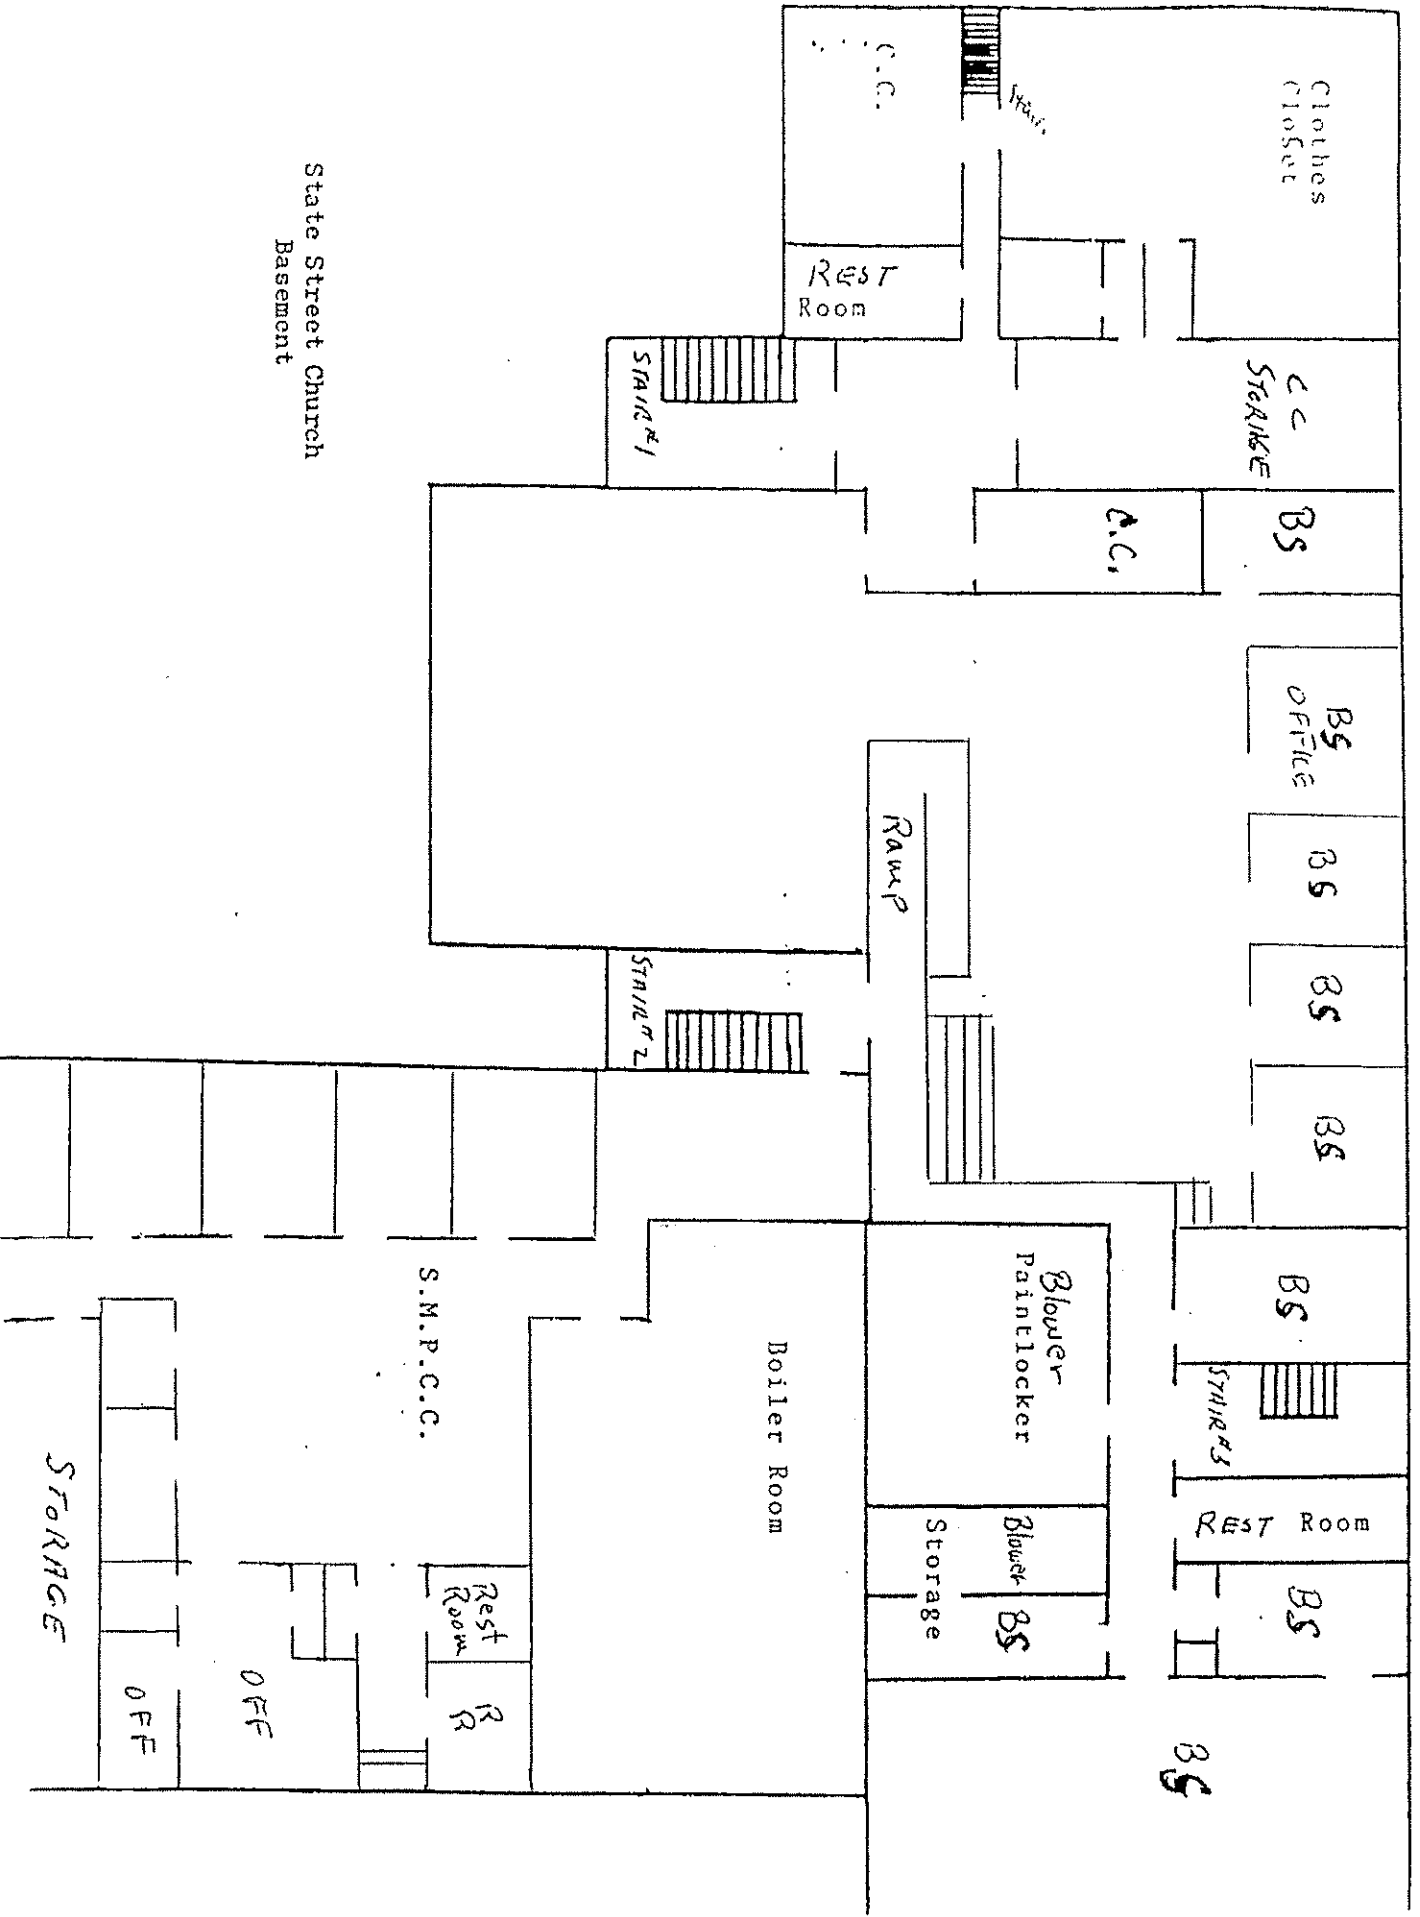

State Street Church
Basement