

City of Portland, Maine - Building or Use Permit Application

389 Congress Street, 04101 Tel: (207) 874-8703, Fax: (207) 874-8716

Permit No: 08-0887	Issue Date:	CBL: 045 A037001
-----------------------	-------------	---------------------


Location of Construction: 143 STATE ST	Owner Name: ST LUKES PARISH- WARDENS	Owner Address: 149 STATE ST	Phone: 207-839-9500
Business Name:	Contractor Name: Patriot Mechanical LLC	Contractor Address: 30 South Street Gorham	Phone 2088399500
Lessee/Buyer's Name	Phone:	Permit Type: HVAC	Zone: R-6

Past Use: Assembly Worship/Cathedral Church of St. Luke	Proposed Use: Assembly Worship/Cathedral Church of St. Luke - Install Natural Gas Direct Vent Locinvar Boiler.	Permit Fee: \$1,170.00	Cost of Work: \$115,000.00	CEO District: 2
--	---	---------------------------	-------------------------------	--------------------

Proposed Project Description: Install Natural Gas Direct Vent Locinvar Boiler.	FIRE DEPT: <input checked="" type="checkbox"/> Approved <input type="checkbox"/> Denied INSPECTION: Use Group: A-3 Type: HVAC ME Gas Rules Signature: <i>[Signature]</i> Signature: <i>JMB 8/1/08</i>
---	---

Permit Taken By: lmd	Date Applied For: 07/21/2008	Zoning Approval	
-------------------------	---------------------------------	------------------------	--

1. This permit application does not preclude the Applicant(s) from meeting applicable State and Federal Rules. 2. Building permits do not include plumbing, septic or electrical work. 3. Building permits are void if work is not started within six (6) months of the date of issuance. False information may invalidate a building permit and stop all work..	Special Zone or Reviews <input type="checkbox"/> Shoreland <input type="checkbox"/> Wetland <input type="checkbox"/> Flood Zone <input type="checkbox"/> Subdivision <input type="checkbox"/> Site Plan Maj <input type="checkbox"/> Minor <input type="checkbox"/> MM <input type="checkbox"/> <input type="checkbox"/> Denied Date: <i>9/7/22/08</i>	Zoning Appeal <input type="checkbox"/> Variance <input type="checkbox"/> Miscellaneous <input type="checkbox"/> Conditional Use <input type="checkbox"/> Interpretation <input type="checkbox"/> Approved <input type="checkbox"/> Denied Date:	Historic Preservation <input type="checkbox"/> Not in District or Landmark <input type="checkbox"/> Does Not Require Review <input checked="" type="checkbox"/> Requires Review <input checked="" type="checkbox"/> Approved <input type="checkbox"/> Approved w/Conditions <input type="checkbox"/> Denied Date: <i>Requires A</i>
	Date: <i>9/7/22/08</i>		

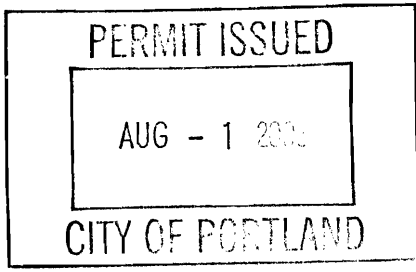

*any exterior work
Separate Review
& Approval
D. Andrews
7/29/08*

CERTIFICATION


I hereby certify that I am the owner of record of the named property, or that the proposed work is authorized by the owner of record and that I have been authorized by the owner to make this application as his authorized agent and I agree to conform to all applicable laws of this jurisdiction. In addition, if a permit for work described in the application is issued, I certify that the code official's authorized representative shall have the authority to enter all areas covered by such permit at any reasonable hour to enforce the provision of the code(s) applicable to such permit.

SIGNATURE OF APPLICANT	ADDRESS	DATE	PHONE
RESPONSIBLE PERSON IN CHARGE OF WORK, TITLE		DATE	PHONE



FILL IN AND SIGN WITH INK

APPLICATION FOR PERMIT HEATING OR POWER EQUIPMENT

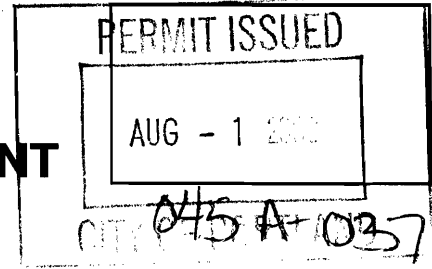

To the INSPECTOR OF BUILDINGS, PORTLAND, ME.

The undersigned hereby applies for a permit to install the following heating, cooking or power equipment in accordance with the Laws of Maine, the Building Code of the City of Portland, and the following specifications:

Location / CBLTME CATHEDRAL CHURCH OF ST. LUKE Use of Building CHURCH Date 7/21/08

Name and address of owner of appliance 143 STATE ST. PORTLAND, ME. 04101

Installer's name and address PATRIOT MECHANICAL LLC 30 SOUTH ST GORHAM, ME. 04038 Telephone 833-9500

Location of appliance:

- Basement
- Attic
- Floor
- Roof

JUL 21 2008

Type of Fuel:

- Gas
- Oil
- Solid

Appliance Name: LOLIN VAR

U.L. Approved Yes No

Will appliance be installed in accordance with the manufacture's installation instructions? Yes No

IF NO Explain: _____

The Type of License of Installer:

- Master Plumber # _____
- Solid Fuel # _____
- Oil # _____
- Gas # 7MT2353
- Other _____

Type of Chimney:

- Masonry Lined
- Factory built _____

- Metal
- Factory Built U.L. Listing # _____

Direct Vent
Type PVC UL# _____

Type of Fuel Tank

- Oil
- Gas

Size of Tank NATURAL GAS

Number of Tanks NATURAL GAS

Distance from Tank to Center of Flame _____ feet.

Cost of Work: \$ 115,000.00

Permit Fee: \$ 1170

Approved

Fire: _____
Ele.: _____
Bldg.: _____

Approved with Conditions

- See attached letter or requirement


Signature of Installer Paul M. Baulin

Inspector's Signature _____

Date Approved _____

White - Inspection Yellow - File Pink - Applicant's Gold - Assessor's Copy

1537

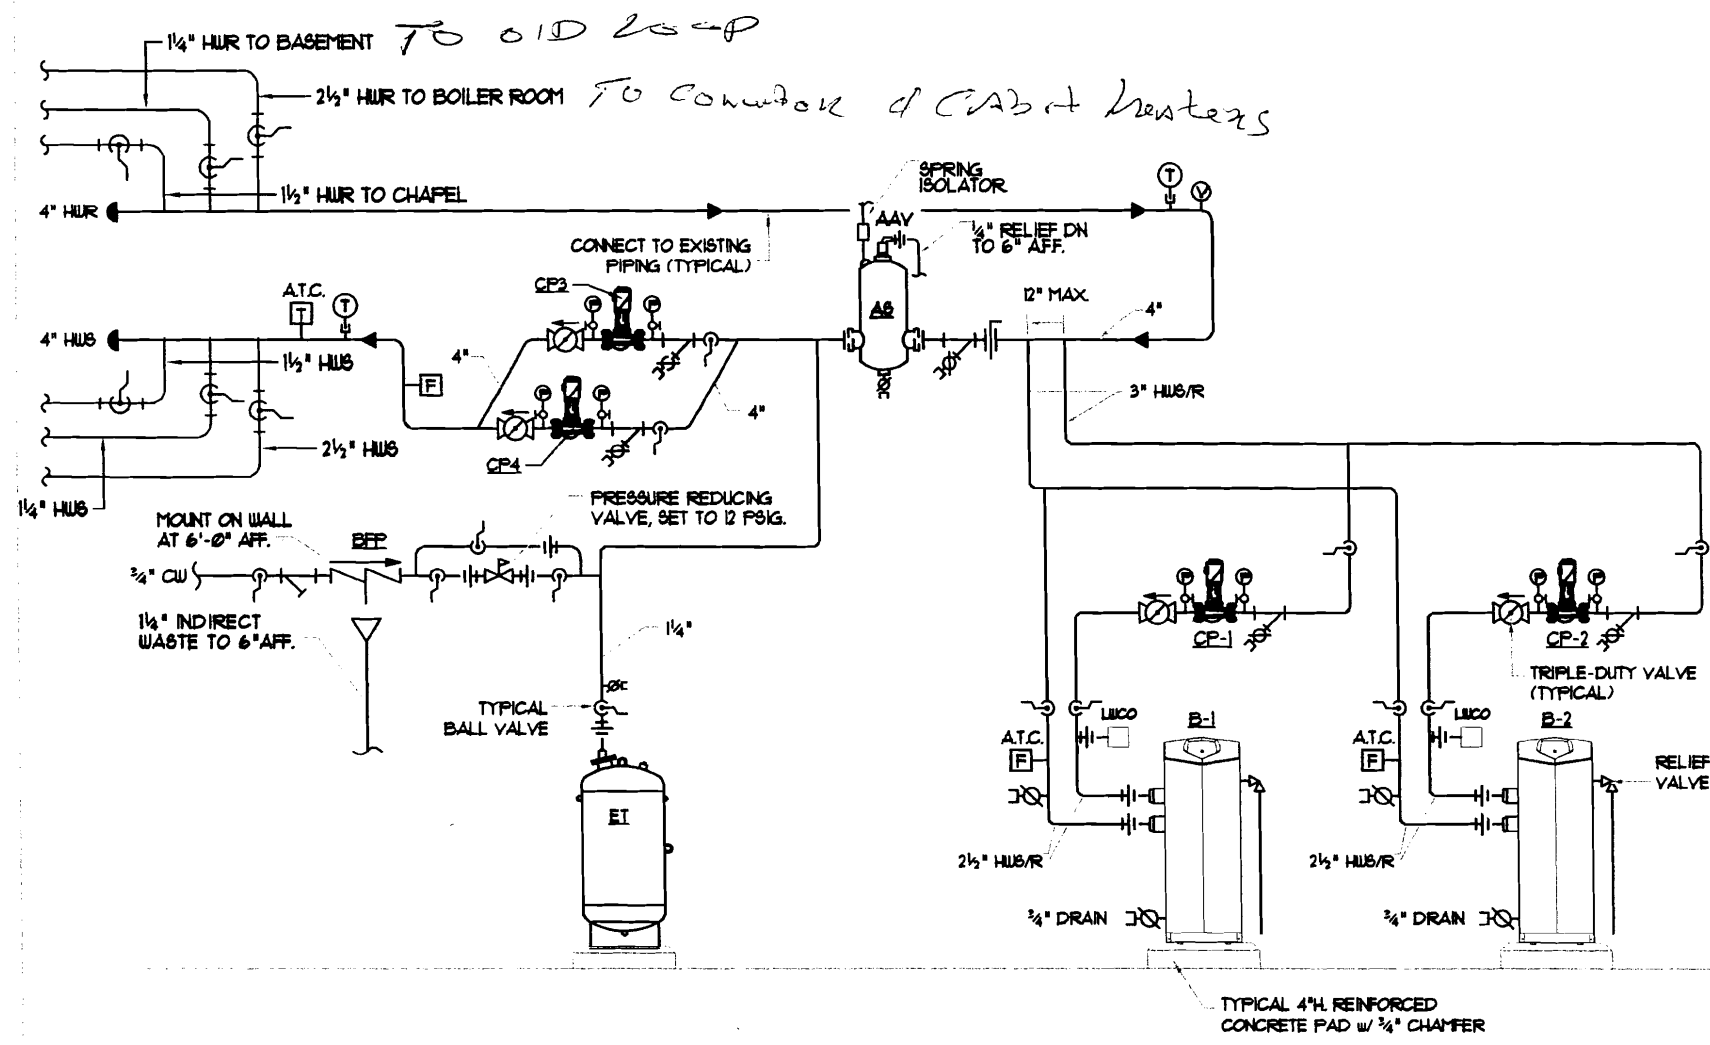

BOILER PIPING SCHEMATIC
 NTS

713
 JOB St. Luke's Cathedral, Portland, ME
 DESIGNED BY SP Doel DATE 11 JUL 08
 CHECKED BY SP Doel DATE 11 JUL 08
 SCALE Not to Scale No. MSK-1