



7 IMAGE ELEVATION

NTS



8 IMAGE ELEVATION

NTS




9 IMAGE ELEVATION

NTS

ISSUED FOR CONSTRUCTION
LICENSED ARCHITECT
DAVID P. DOUGLASS
NO. 3000
STATE OF MAINE
02/01/2016

Building Envelope Specialists
SPECIALIZED BUILDING CONSULTANTS
PO BOX 2589, SOUTH PORTLAND MAINE, 04116
PHONE: 207-400-0086

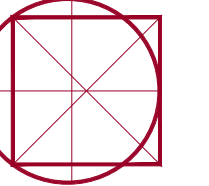


Episcopal Diocese of Maine
143 State street Portland
LORING HOUSE
BUILDING ENVELOPE MASONRY REPAIR

REVISIONS
DRAWN BY: RJH
CHECKED BY: DPD
DATE: 02-01-2016
ISSUED: CONSTRUCTION DOCUMENTS
ROOF IMAGE ELEVATIONS

A0.2

SCALE: AS NOTED
PROJECT NUMBER: 008-15
© BUILDING ENVELOPE SPECIALISTS, INC. 2012

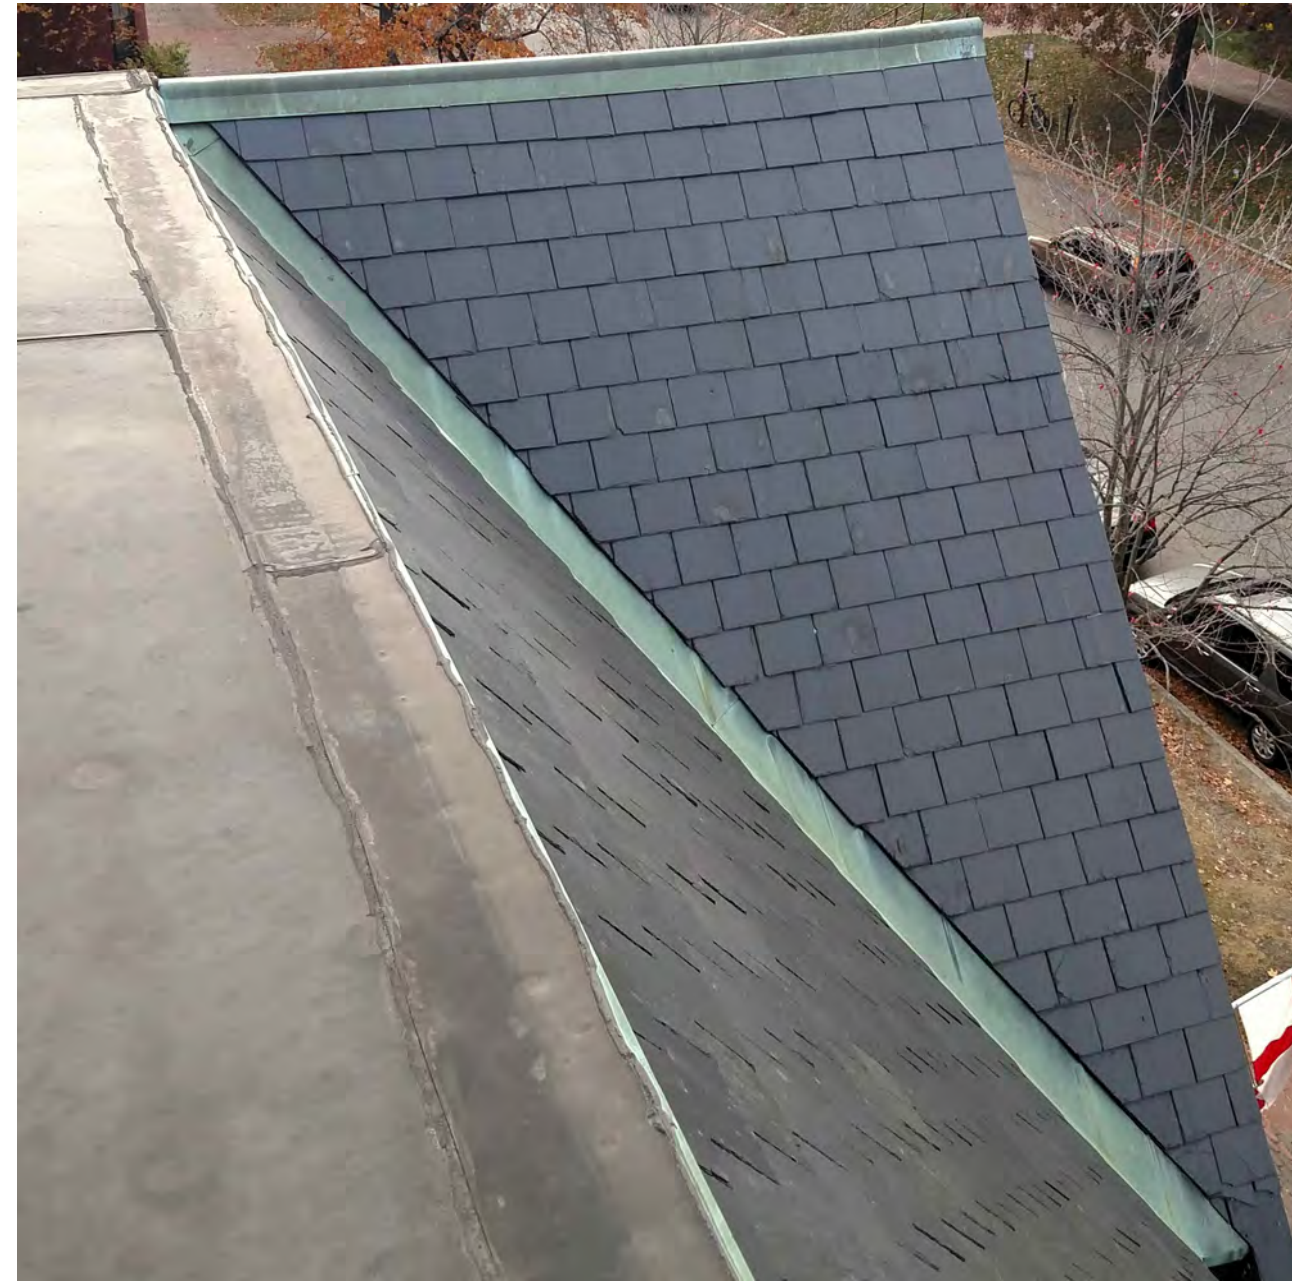

4 IMAGE ELEVATION

NTS




5 IMAGE ELEVATION

NTS



6 IMAGE ELEVATION

NTS

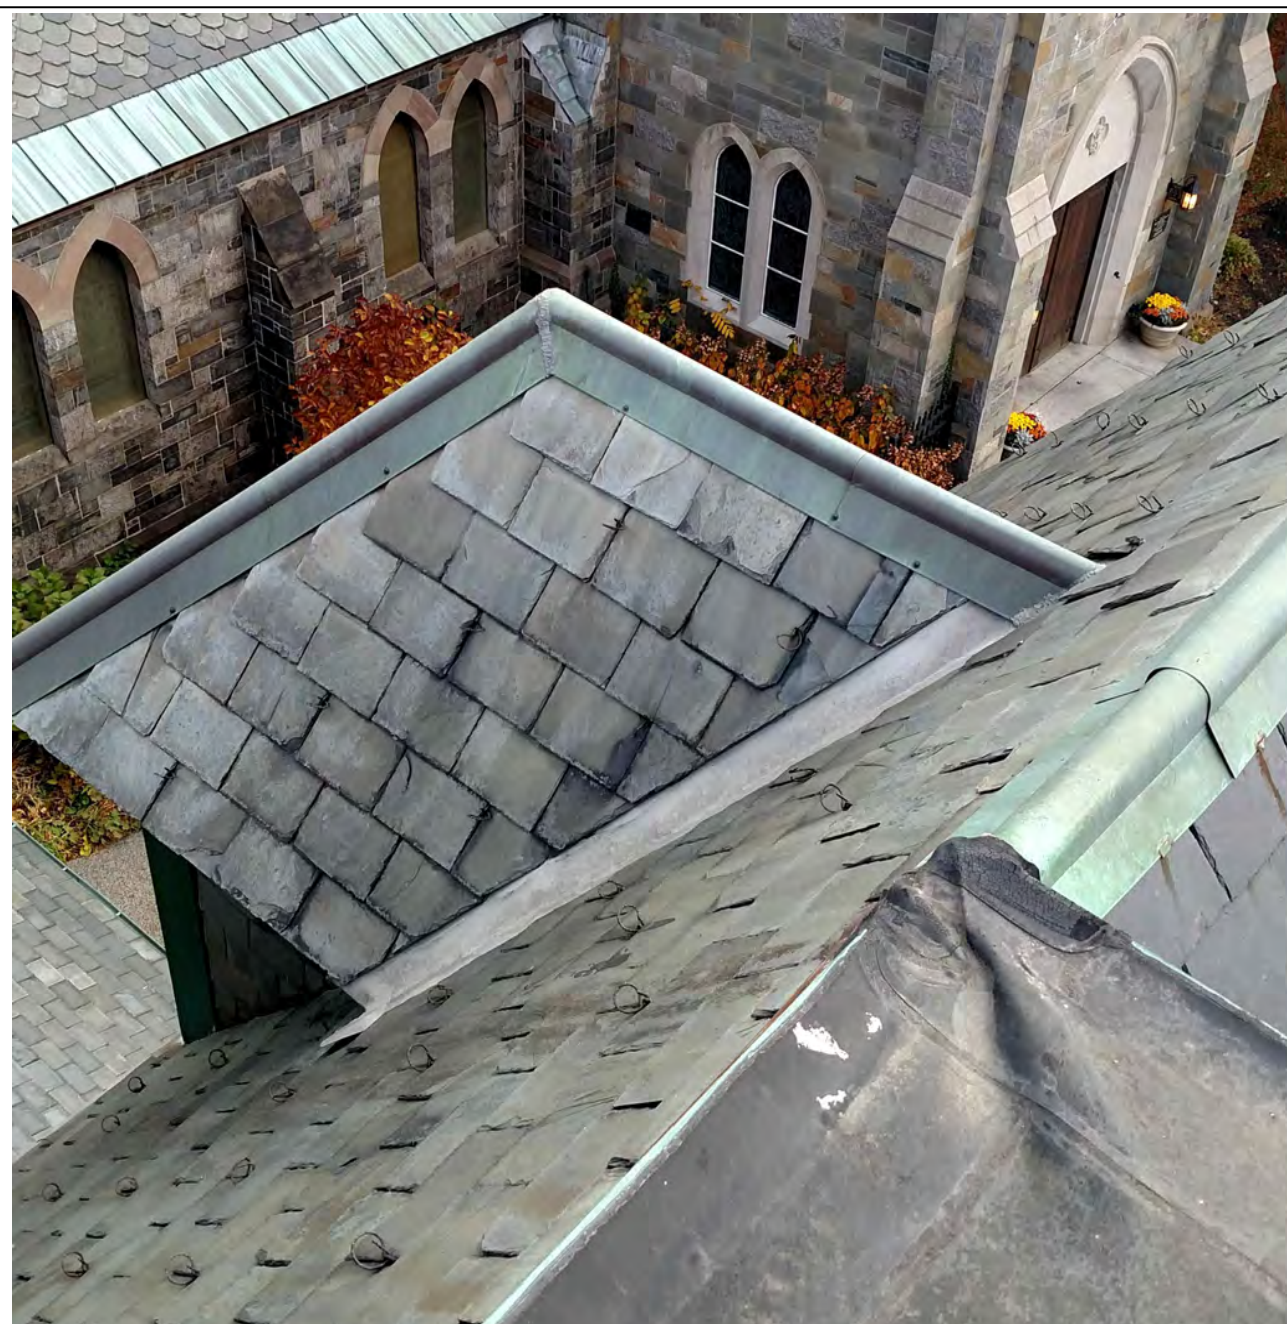


1 IMAGE ELEVATION

NTS



2 IMAGE ELEVATION

NTS

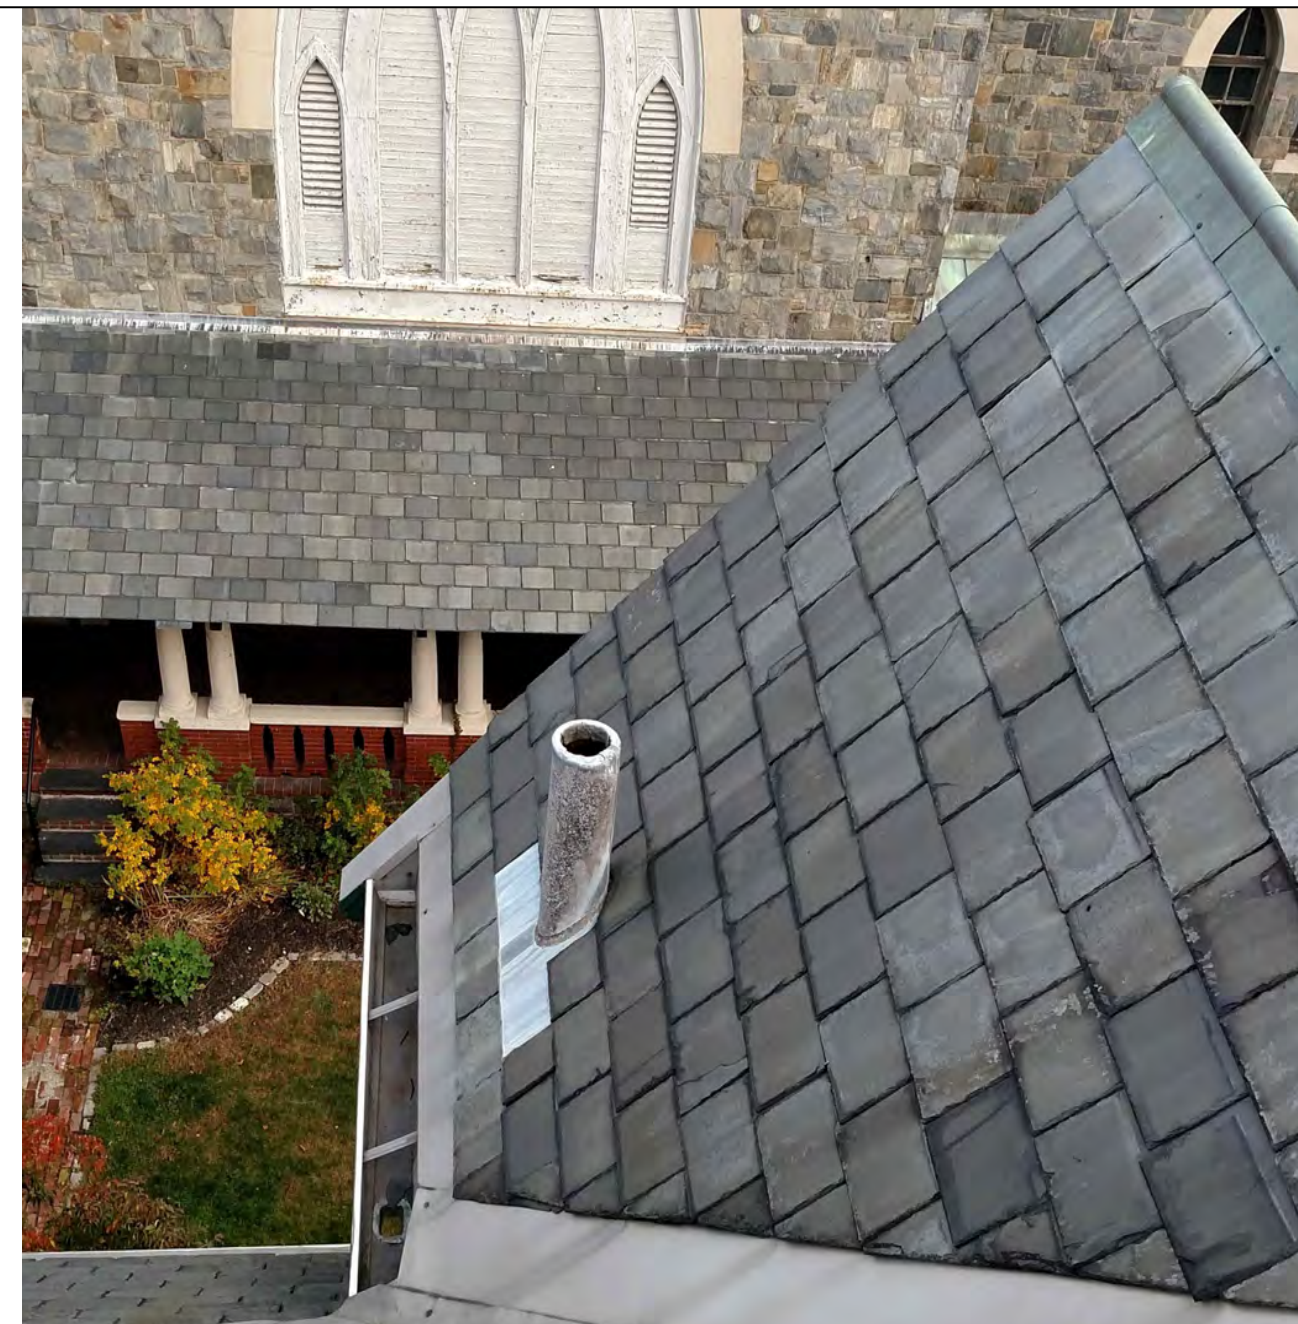

3 IMAGE ELEVATION

NTS