


ATT 51

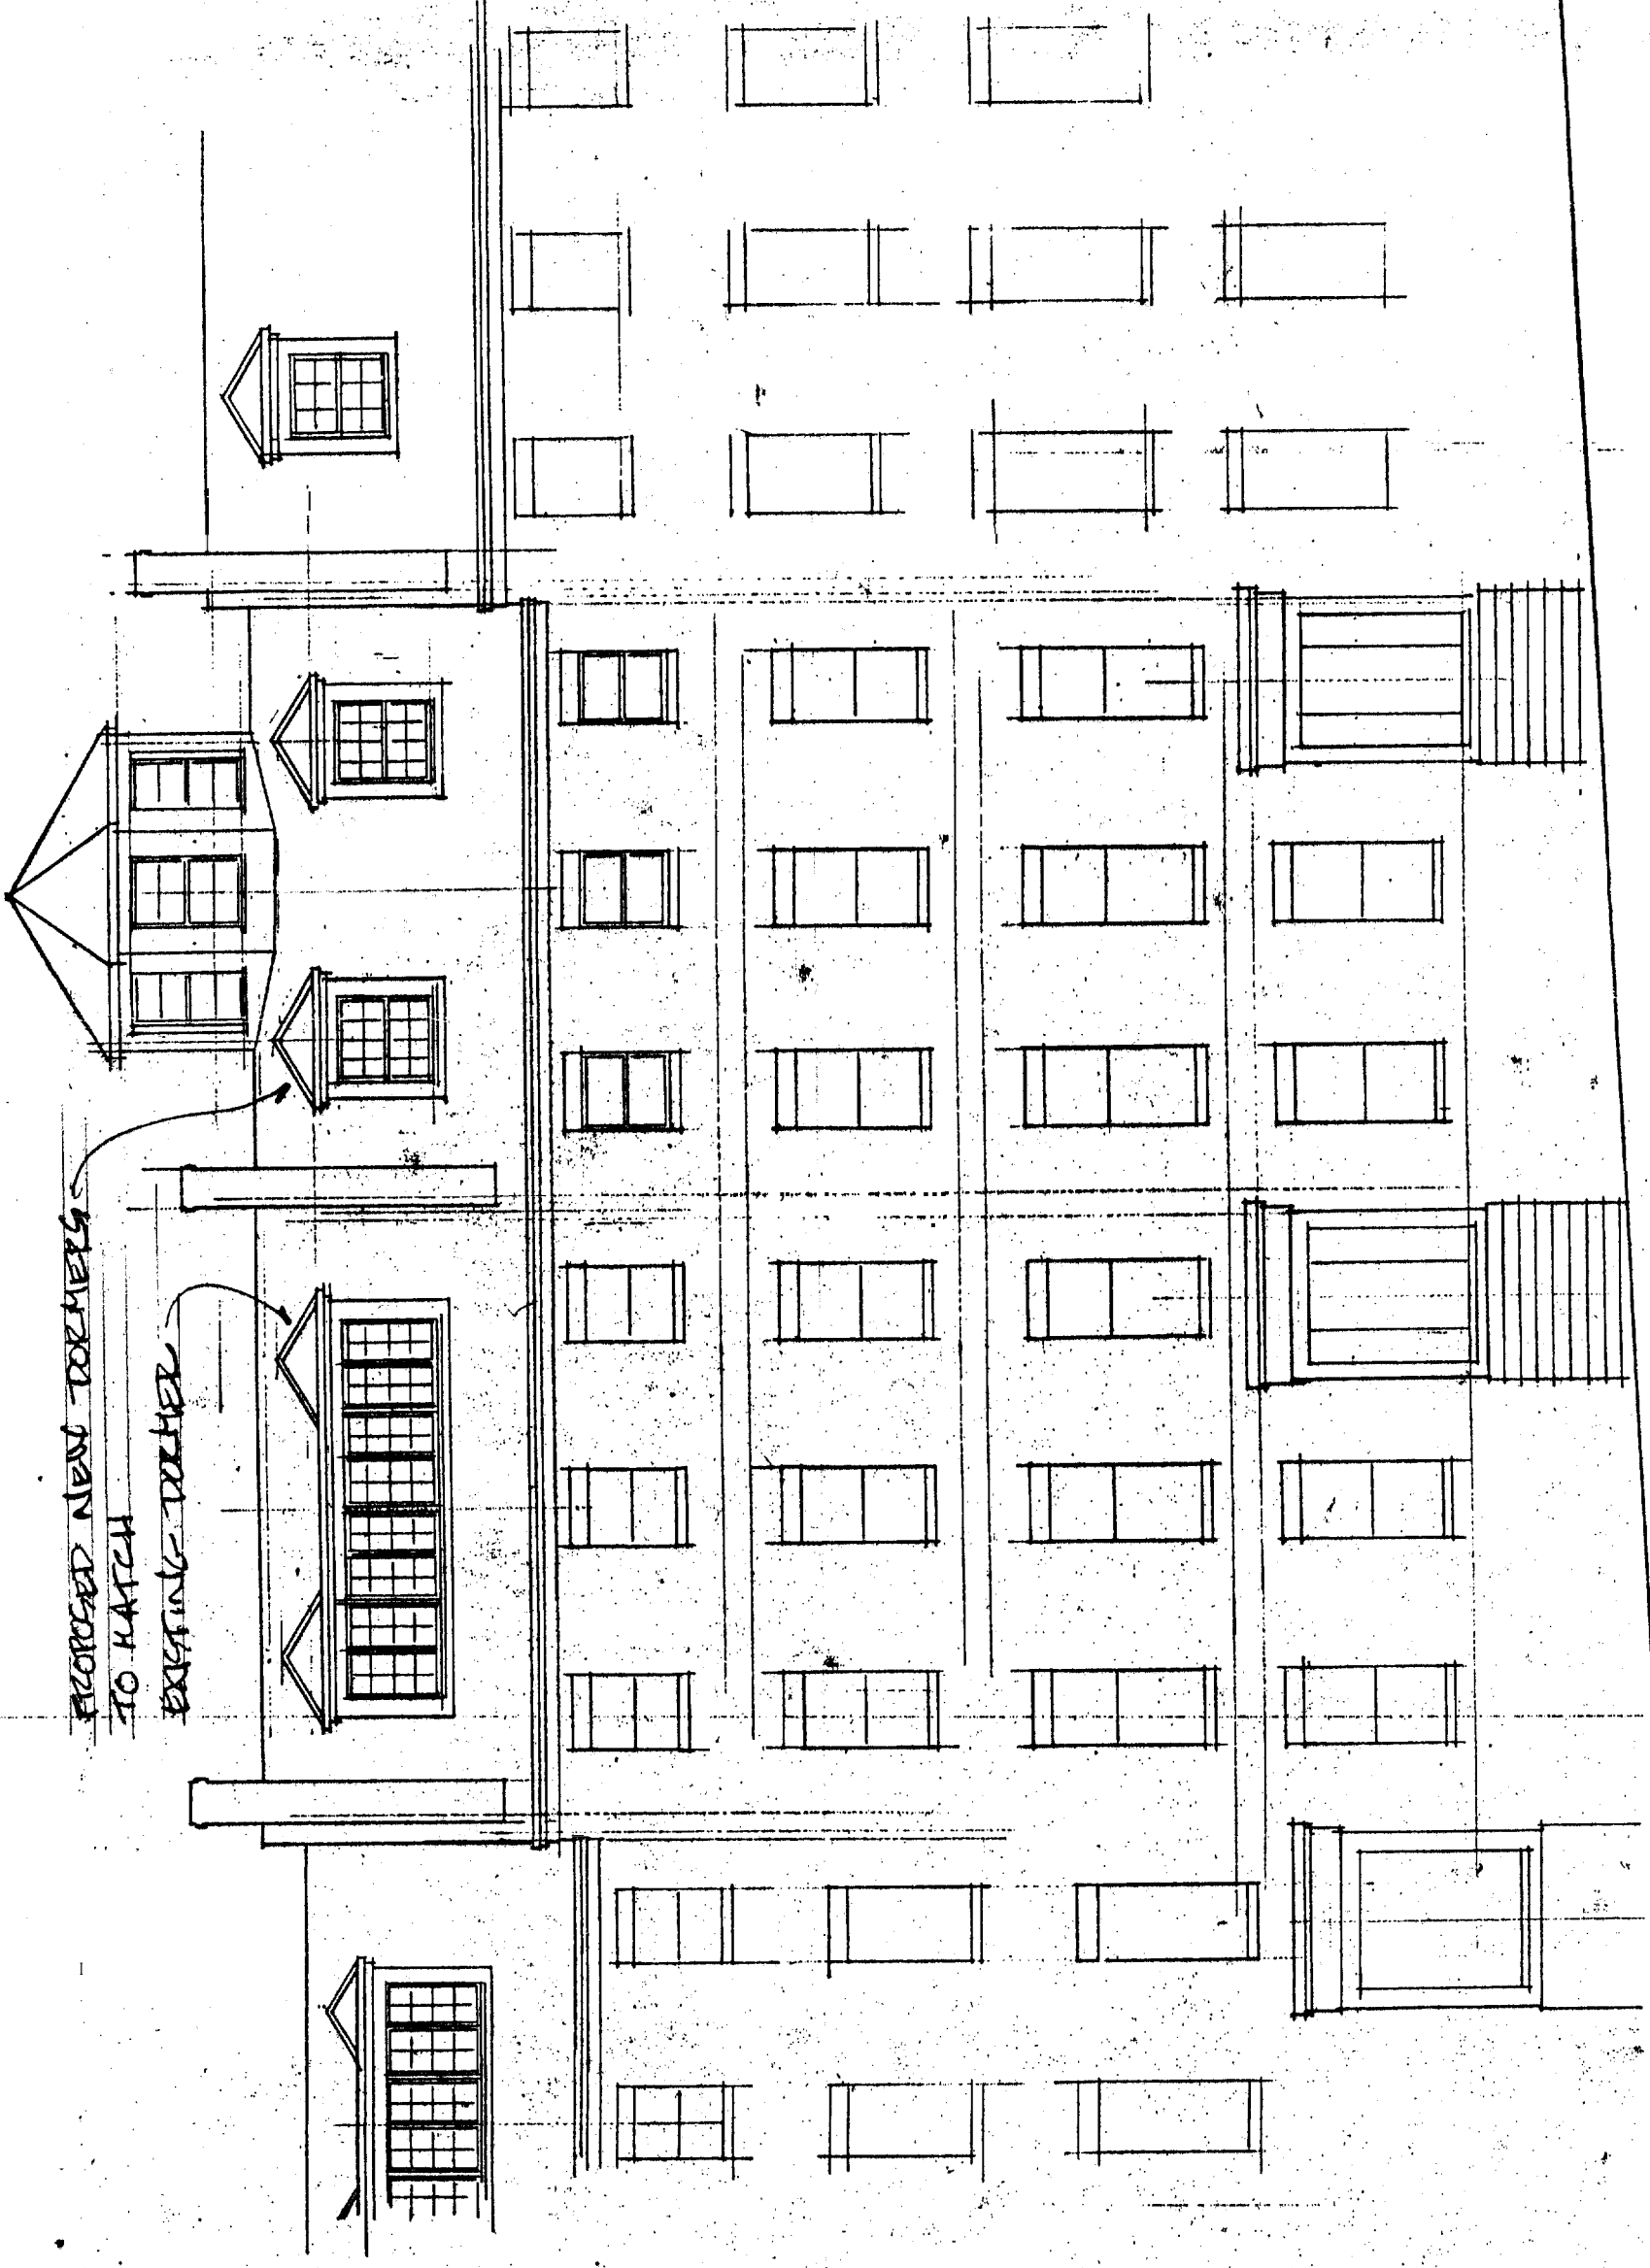

PROPOSED NEW DORMERS
TO MATCH
EXISTING DORMER

9A PARK STREET

IP

18"
ELEVATION: IRELAND RESIDENCE
PROPOSED 3/22/2000

LELAND HULST
ARCHITECTURAL SERVICES

578 Spring Street / Portland, Maine 04108 / (207) 773-9943


A# 5.2



LELAND HULST
 ARCHITECTURAL SERVICES
 378 Spring Street / Portland, Maine 04103 / (907) 773-2843

WEST ELEVATION IRELAND RESIDENCE
 1/4" = 1'-0" 9' PARK ST. FIFTH FLOOR
 3 | 2000 RICHARD PARKER

Att 5.3

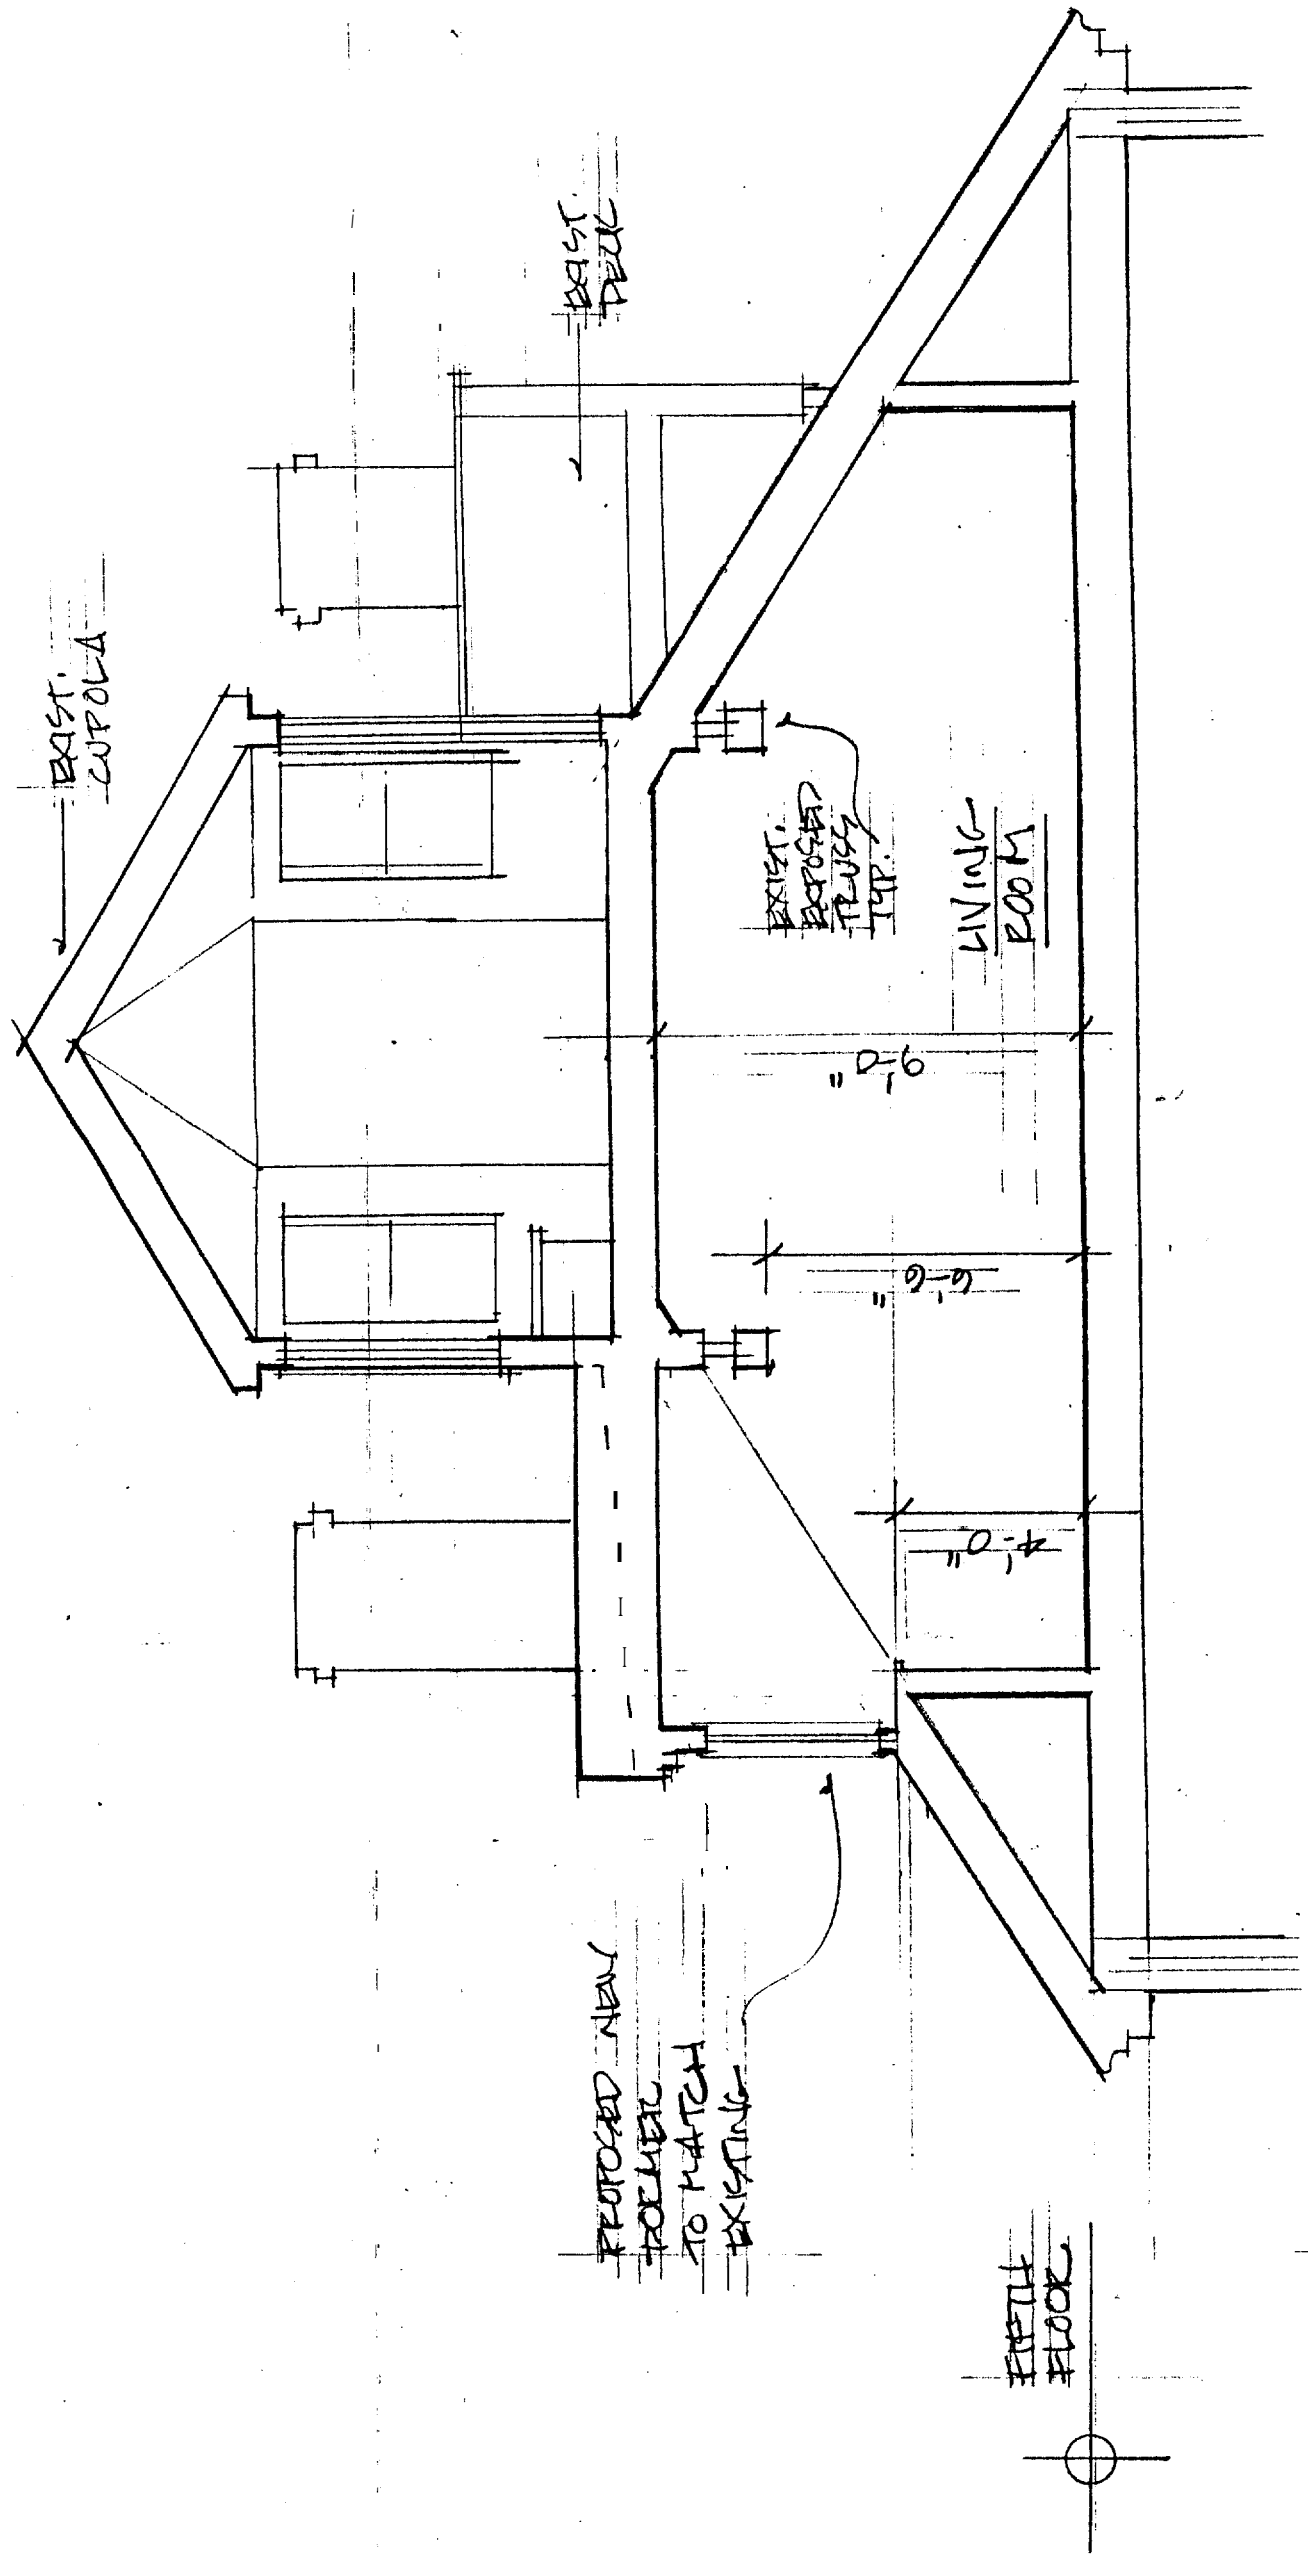

TYPICAL SECTION: IRELAND RESIDENCE

1/4" = 1'-0" 94 PARK STREET

PROPOSED 3 | 6 | 2000

LELAND HULST
ARCHITECTURAL SERVICES

378 Spring Street / Portland, Maine 04102 / (807) 773-8843