


- KEY
- DOOR MUST HAVE CLOSER
 - 1 HR. RATED DOOR W/ CLOSER. DOOR MUST SWING IN DIRECTION OF TRAVEL

keyed notes:
3, 4

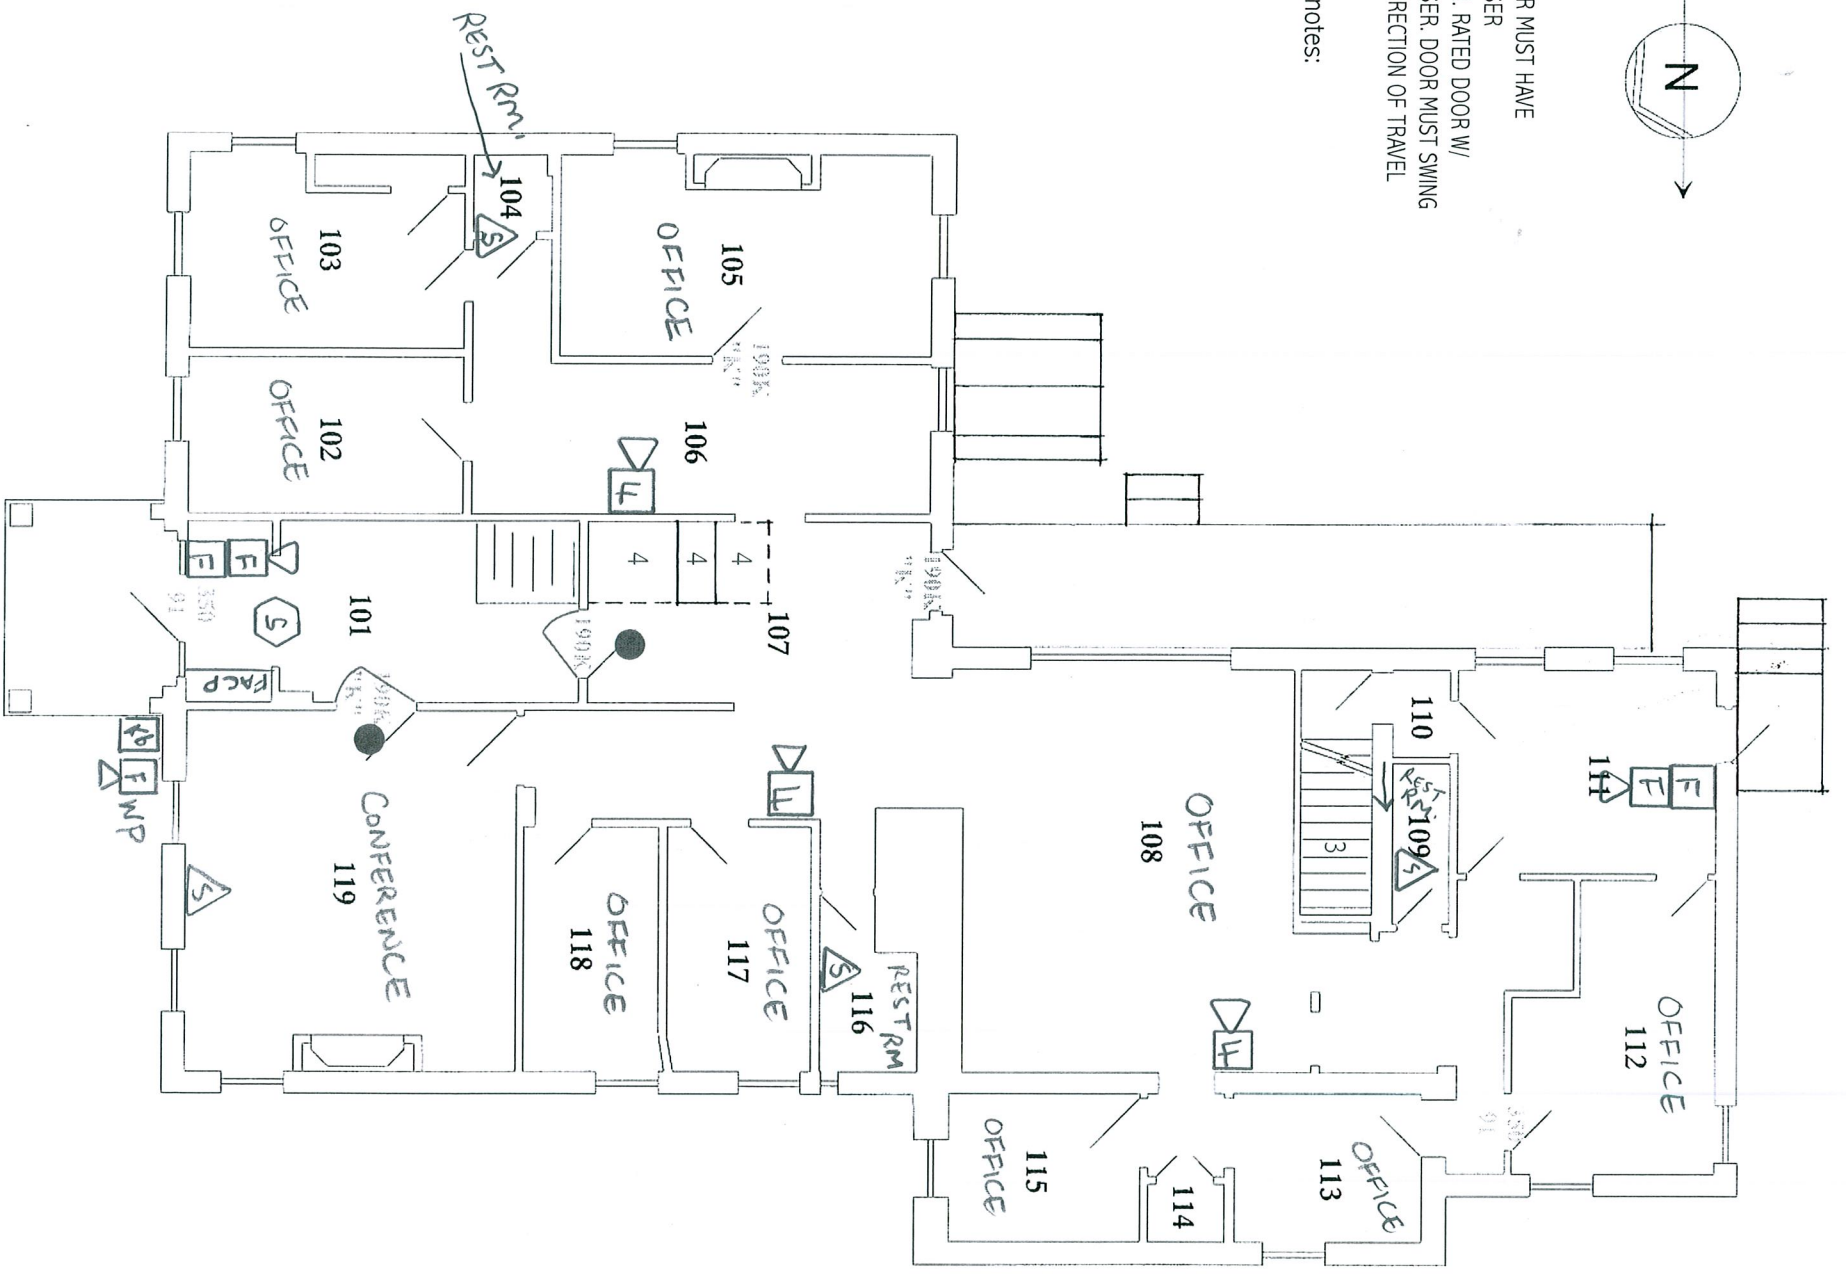

MERCY HOSPITAL
MORRISON HOUSE: 148 STATE ST.

FIRST FLOOR

SCALE: 1/8" = 1'-0"

LEGEND

FACP - fire alarm panel

E - Pull Station

F - Horn Strobe (WP = weather proof)

S - Strobe

S - Smoke Detector

FIRST FLOOR
FA.1 - Floor