


Plan North

- KEY
- DOOR MUST HAVE CLOSER
 - 1 HR. RATED DOOR W/ CLOSER: DOOR MUST SWING IN DIRECTION OF TRAVEL

keyed notes:
10,11,12,13,14,15

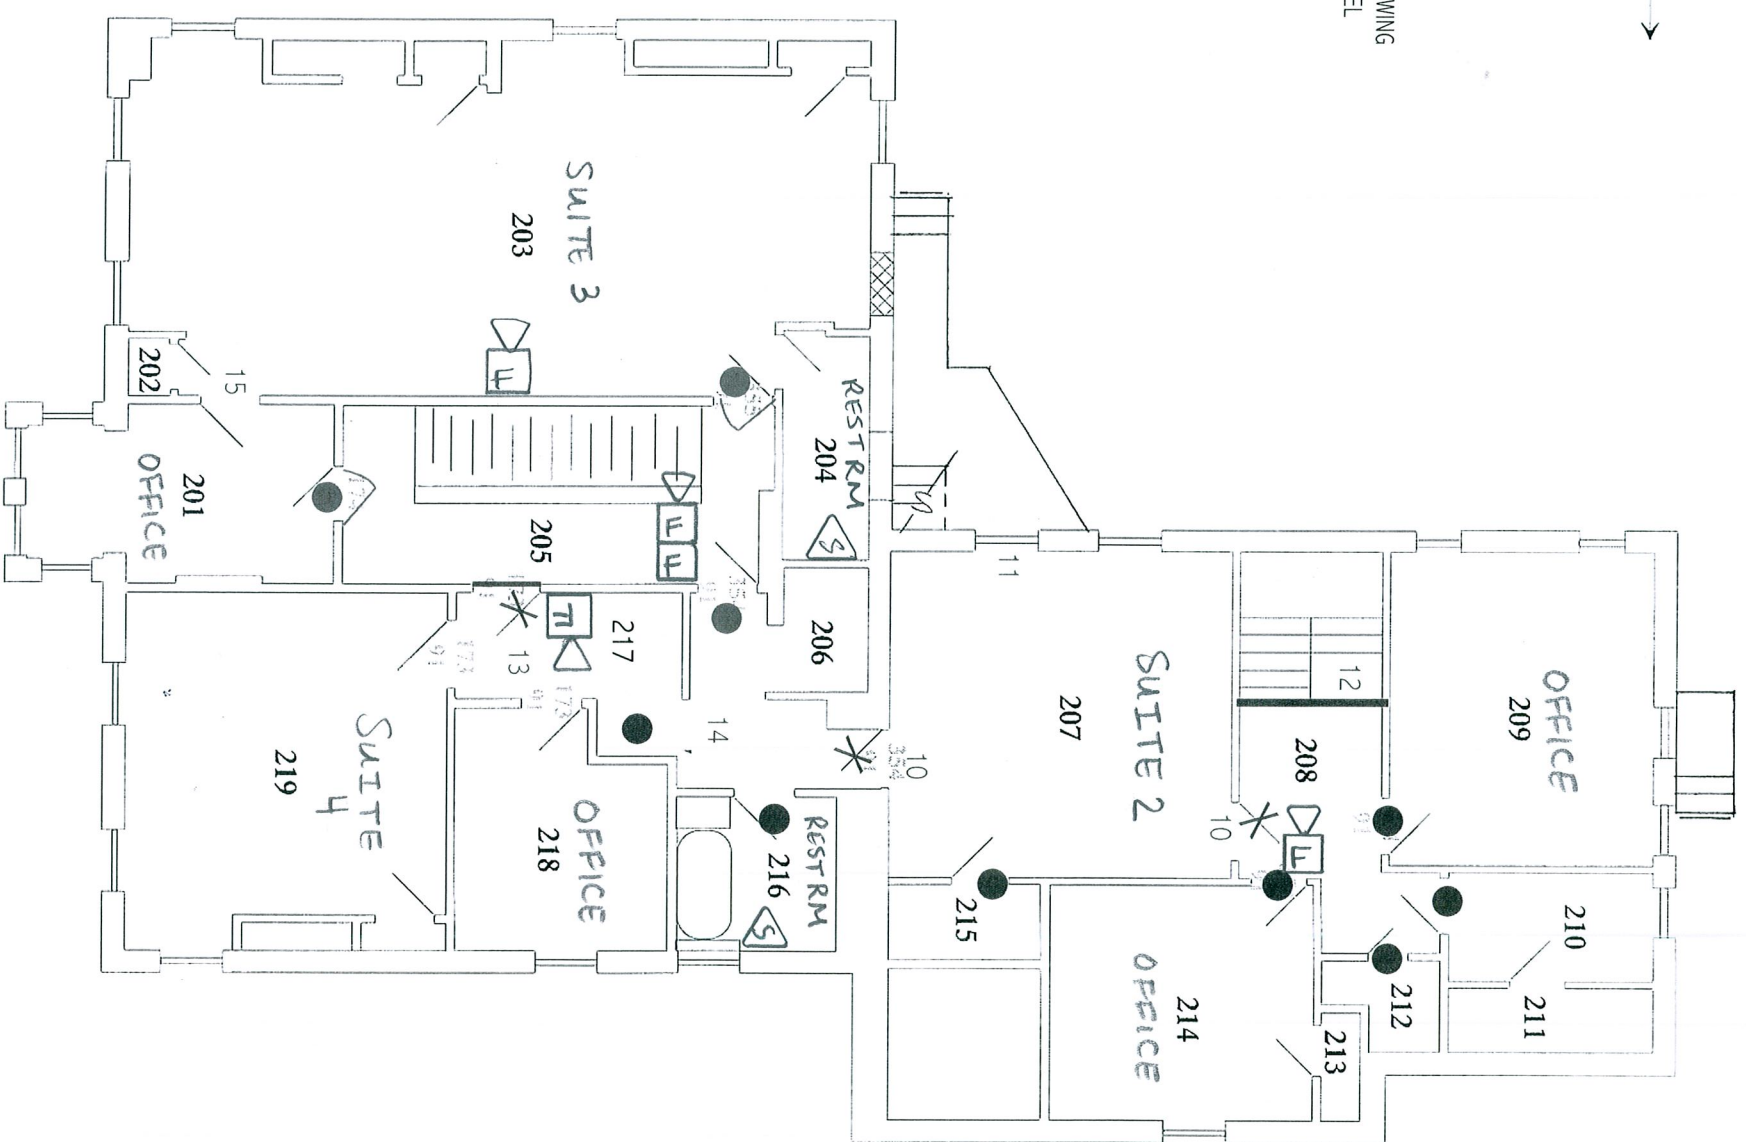

SECOND FLOOR

SCALE: 1/8" = 1'-0"



MERCY HOSPITAL
MORRISON HOUSE: 148 STATE ST.

FA2 - Second Floor